



1 / Location Plan, Scale 1:1250

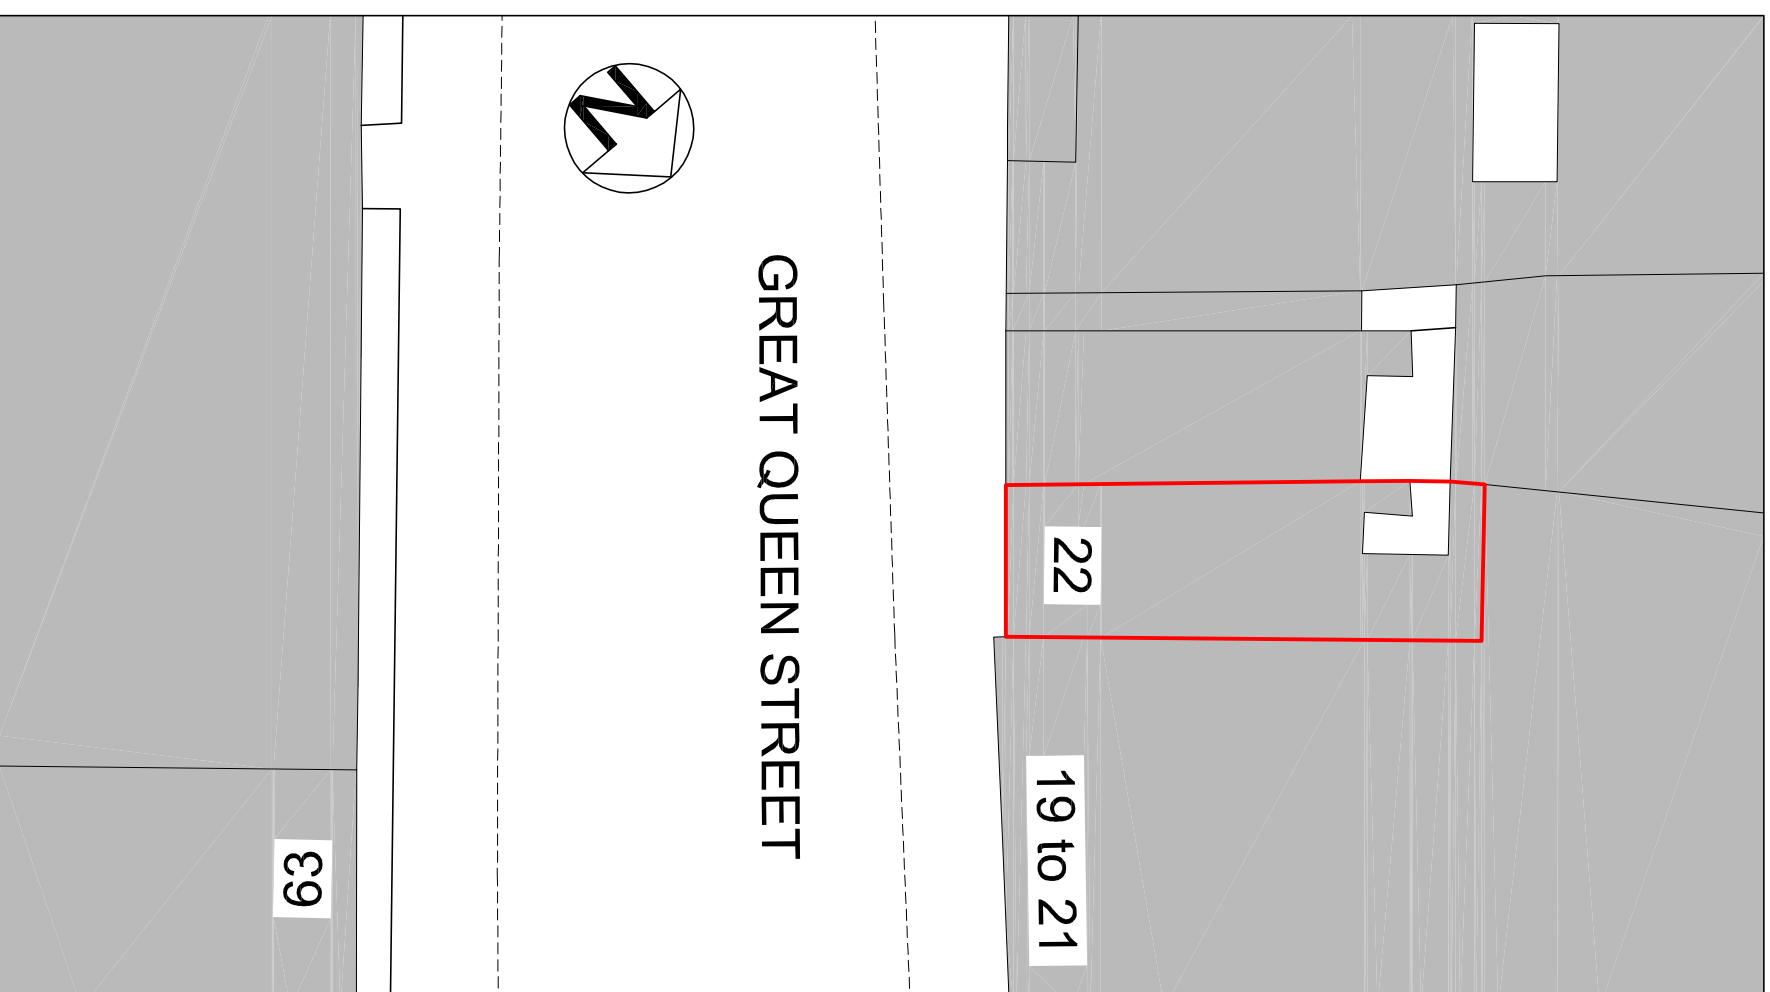

2 / Existing Site Plan, Scale 1:200

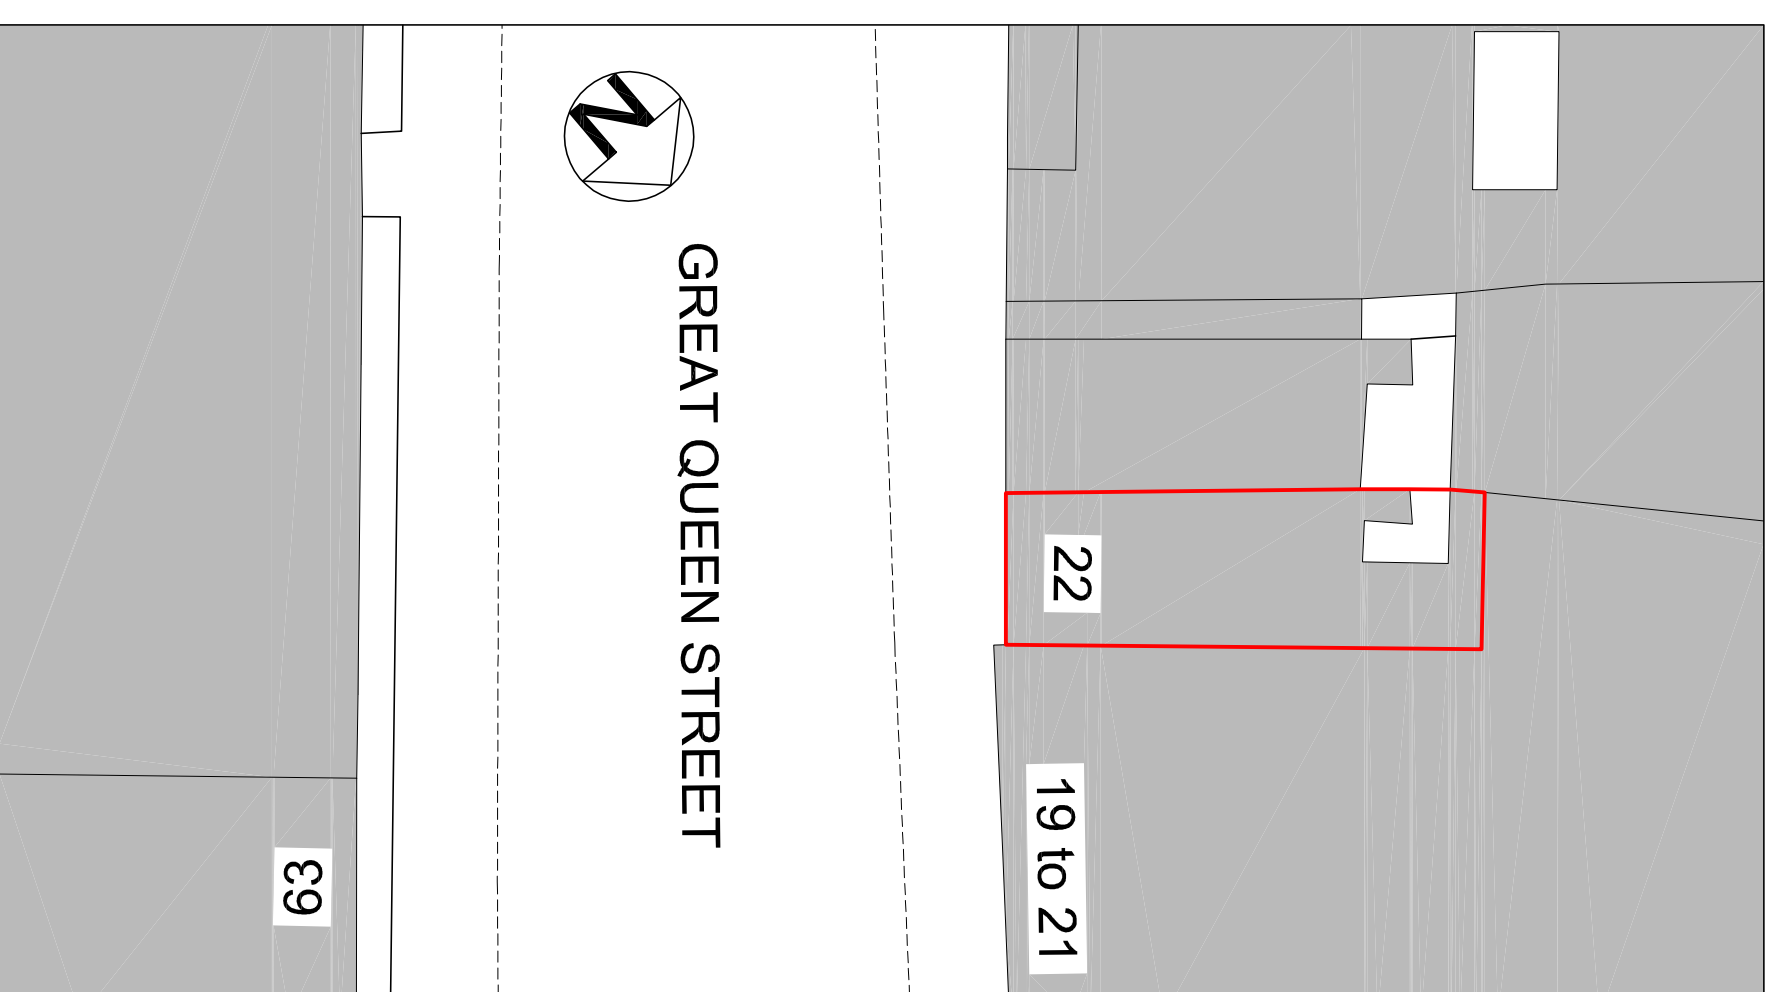

3 / Proposed Site Plan, Scale 1:200

Job Title:
Installation of air conditioning units

Drawing Title:
Site and Location Plan

Revision Notes:

CLIENT : Mr Paul Hoffman
 SITE : Great Queen St, London WC2B 5BH



Ideal Planning and Design Ltd.
 Hyde Park House
 5 Mairfield Road,
 London, SW15 2RS
 Tel: 0208 8230750
 Web: www.idealplanningdesign.co.uk
 Email: info@idealpld.co.uk

Scale: 1:100 @ A3 Date: 13/12/2016

Drawn By: SS Checked By: CG

PROJECT Drawing No Rev

01

This drawing must not be reproduced in whole or part without written consent. Do not scale this drawing. Written dimensions to be checked on site. Electronic issue to be confirmed by paper copy only.