




N.B. EXISTING R.W.P.S AND DRAINAGE STACKS NOT SHOWN.

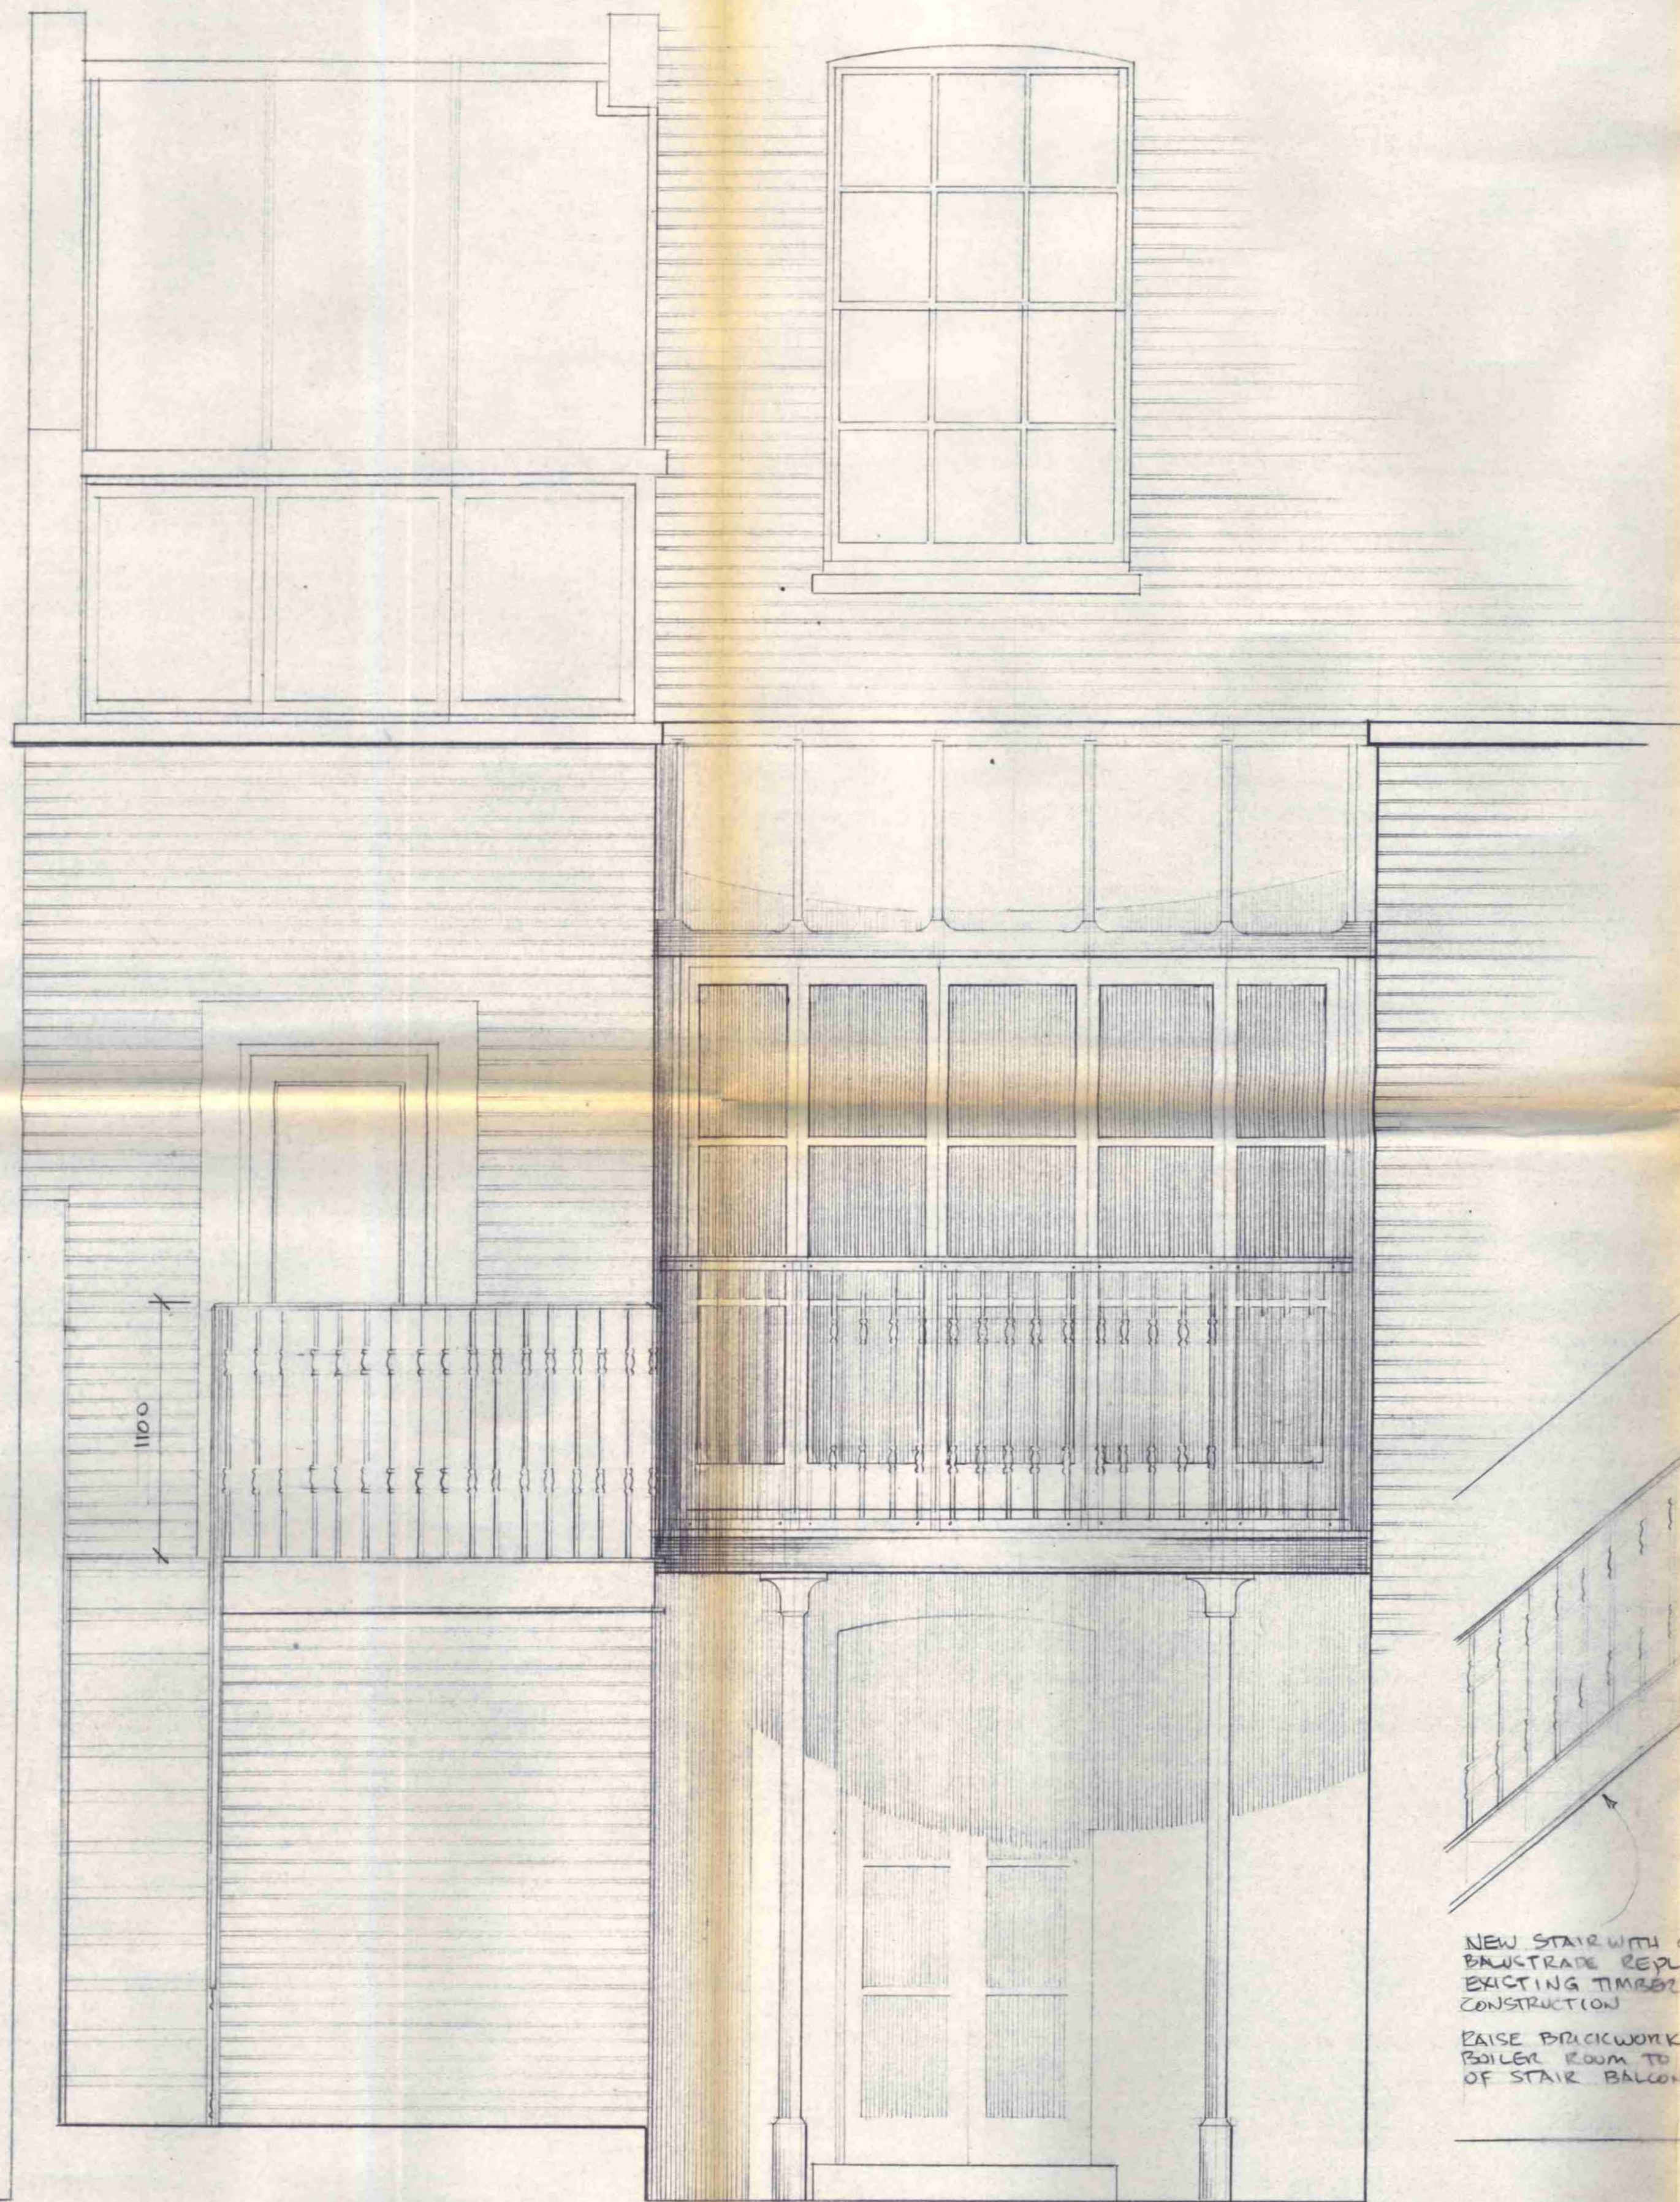

GARDEN ELEVATION (PART)  
SCALE 1:20

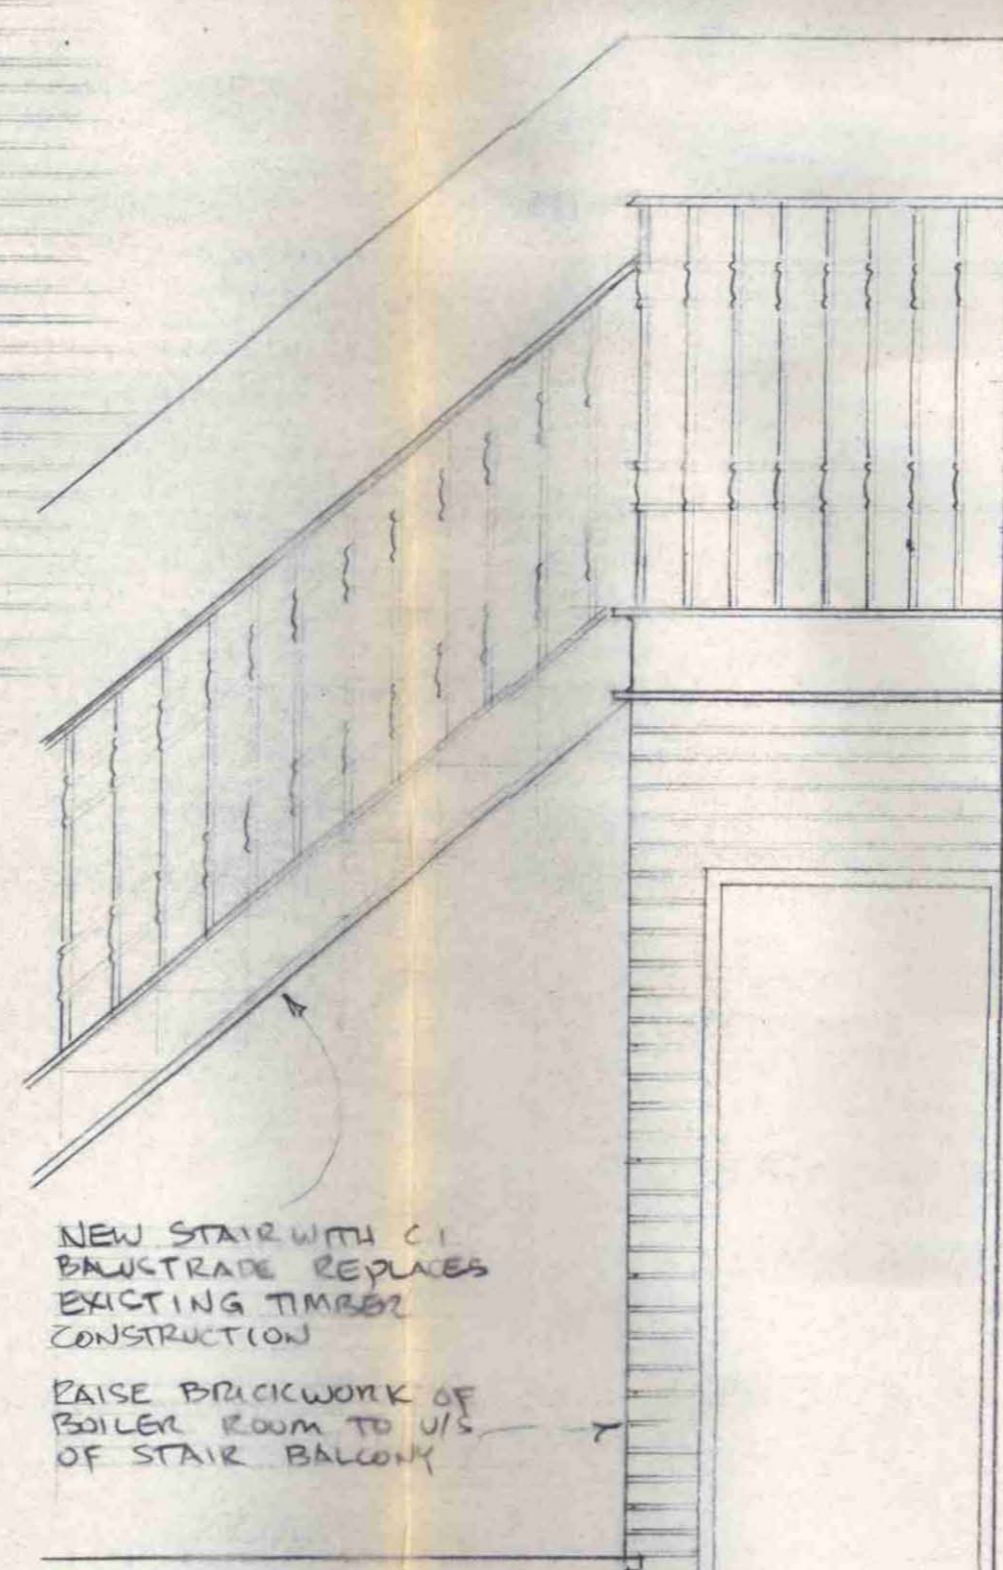

NEW STAIR WITH C.I. BALUSTRADE REPLACES EXISTING TIMBER CONSTRUCTION  
RAISE BRICKWORK OF BOILER ROOM TO U/S OF STAIR BALCONY

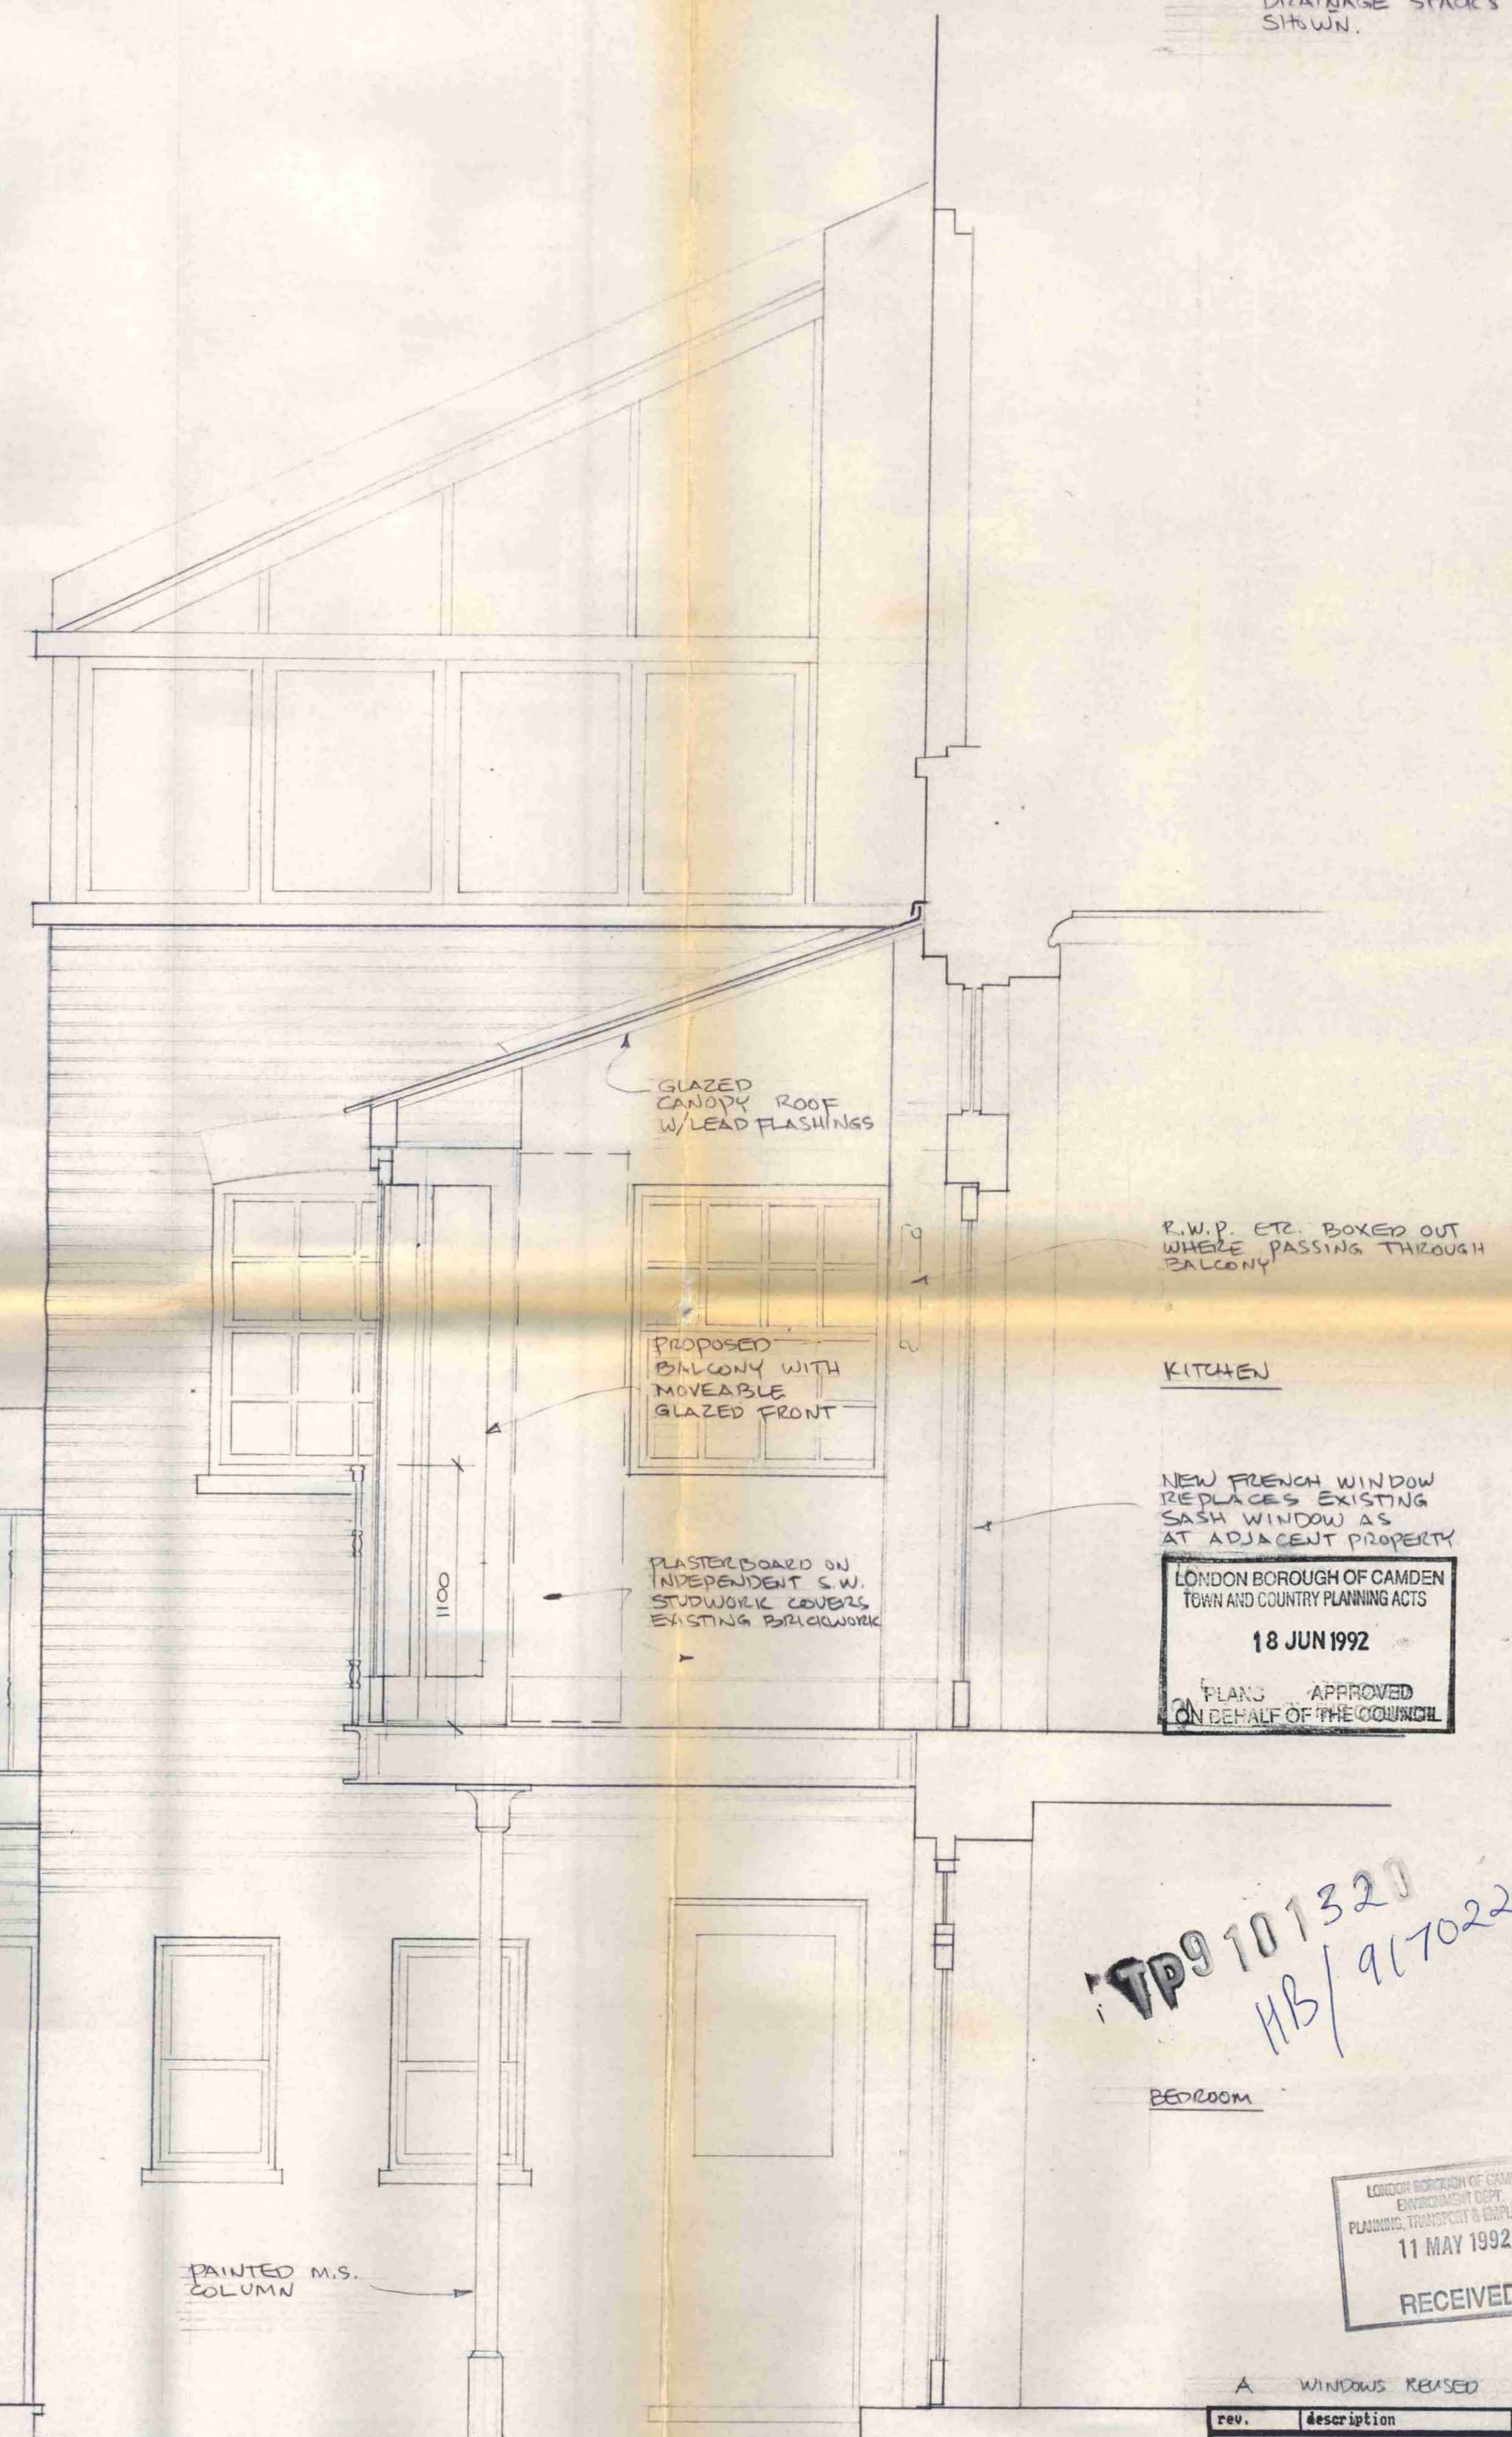

GLAZED GABLE ROOF W/LEAD FLASHINGS

PROPOSED BALCONY WITH MOVEABLE GLAZED FRONT

PLASTERBOARD ON INDEPENDENT S.W. STUDWORK COVERS EXISTING BRICKWORK

R.W.P. ETC. BOXED OUT WHERE PASSING THROUGH BALCONY

KITCHEN

NEW FRENCH WINDOW REPLACES EXISTING SASH WINDOW AS AT ADJACENT PROPERTY

LONDON BOROUGH OF CAMDEN  
TOWN AND COUNTRY PLANNING ACTS  
18 JUN 1992  
PLANS APPROVED  
ON BEHALF OF THE COUNCIL

BEDROOM

PAINTED M.S. COLUMN

TP9101320  
HB/9170224


LONDON BOROUGH OF CAMDEN  
ENVIRONMENT & DEVELOPMENT  
PLANNING, TRANSPORT & EMPLOYMENT  
11 MAY 1992  
RECEIVED

A WINDOWS REUSED 27,392


SECTION THRO' PROPOSED BALCONY  
SCALE 1:20

rev.	description	date
PLANT ZACCHEO & WAHLBERG		
CHARTERED ARCHITECTS & DESIGNERS 75 PARKWAY LONDON NW1 7PP 01-267-7173		
date	scale	initials
10/2/91	1:20	
PROJECT NAME	PROJ. NO.	
10 REGENTS PARK TERRACE LONDON NW1	9148	
DRAW. TITLE	DRAW. / REV.	
PROPOSED REAR ELEVATION (PART)	AZ A	



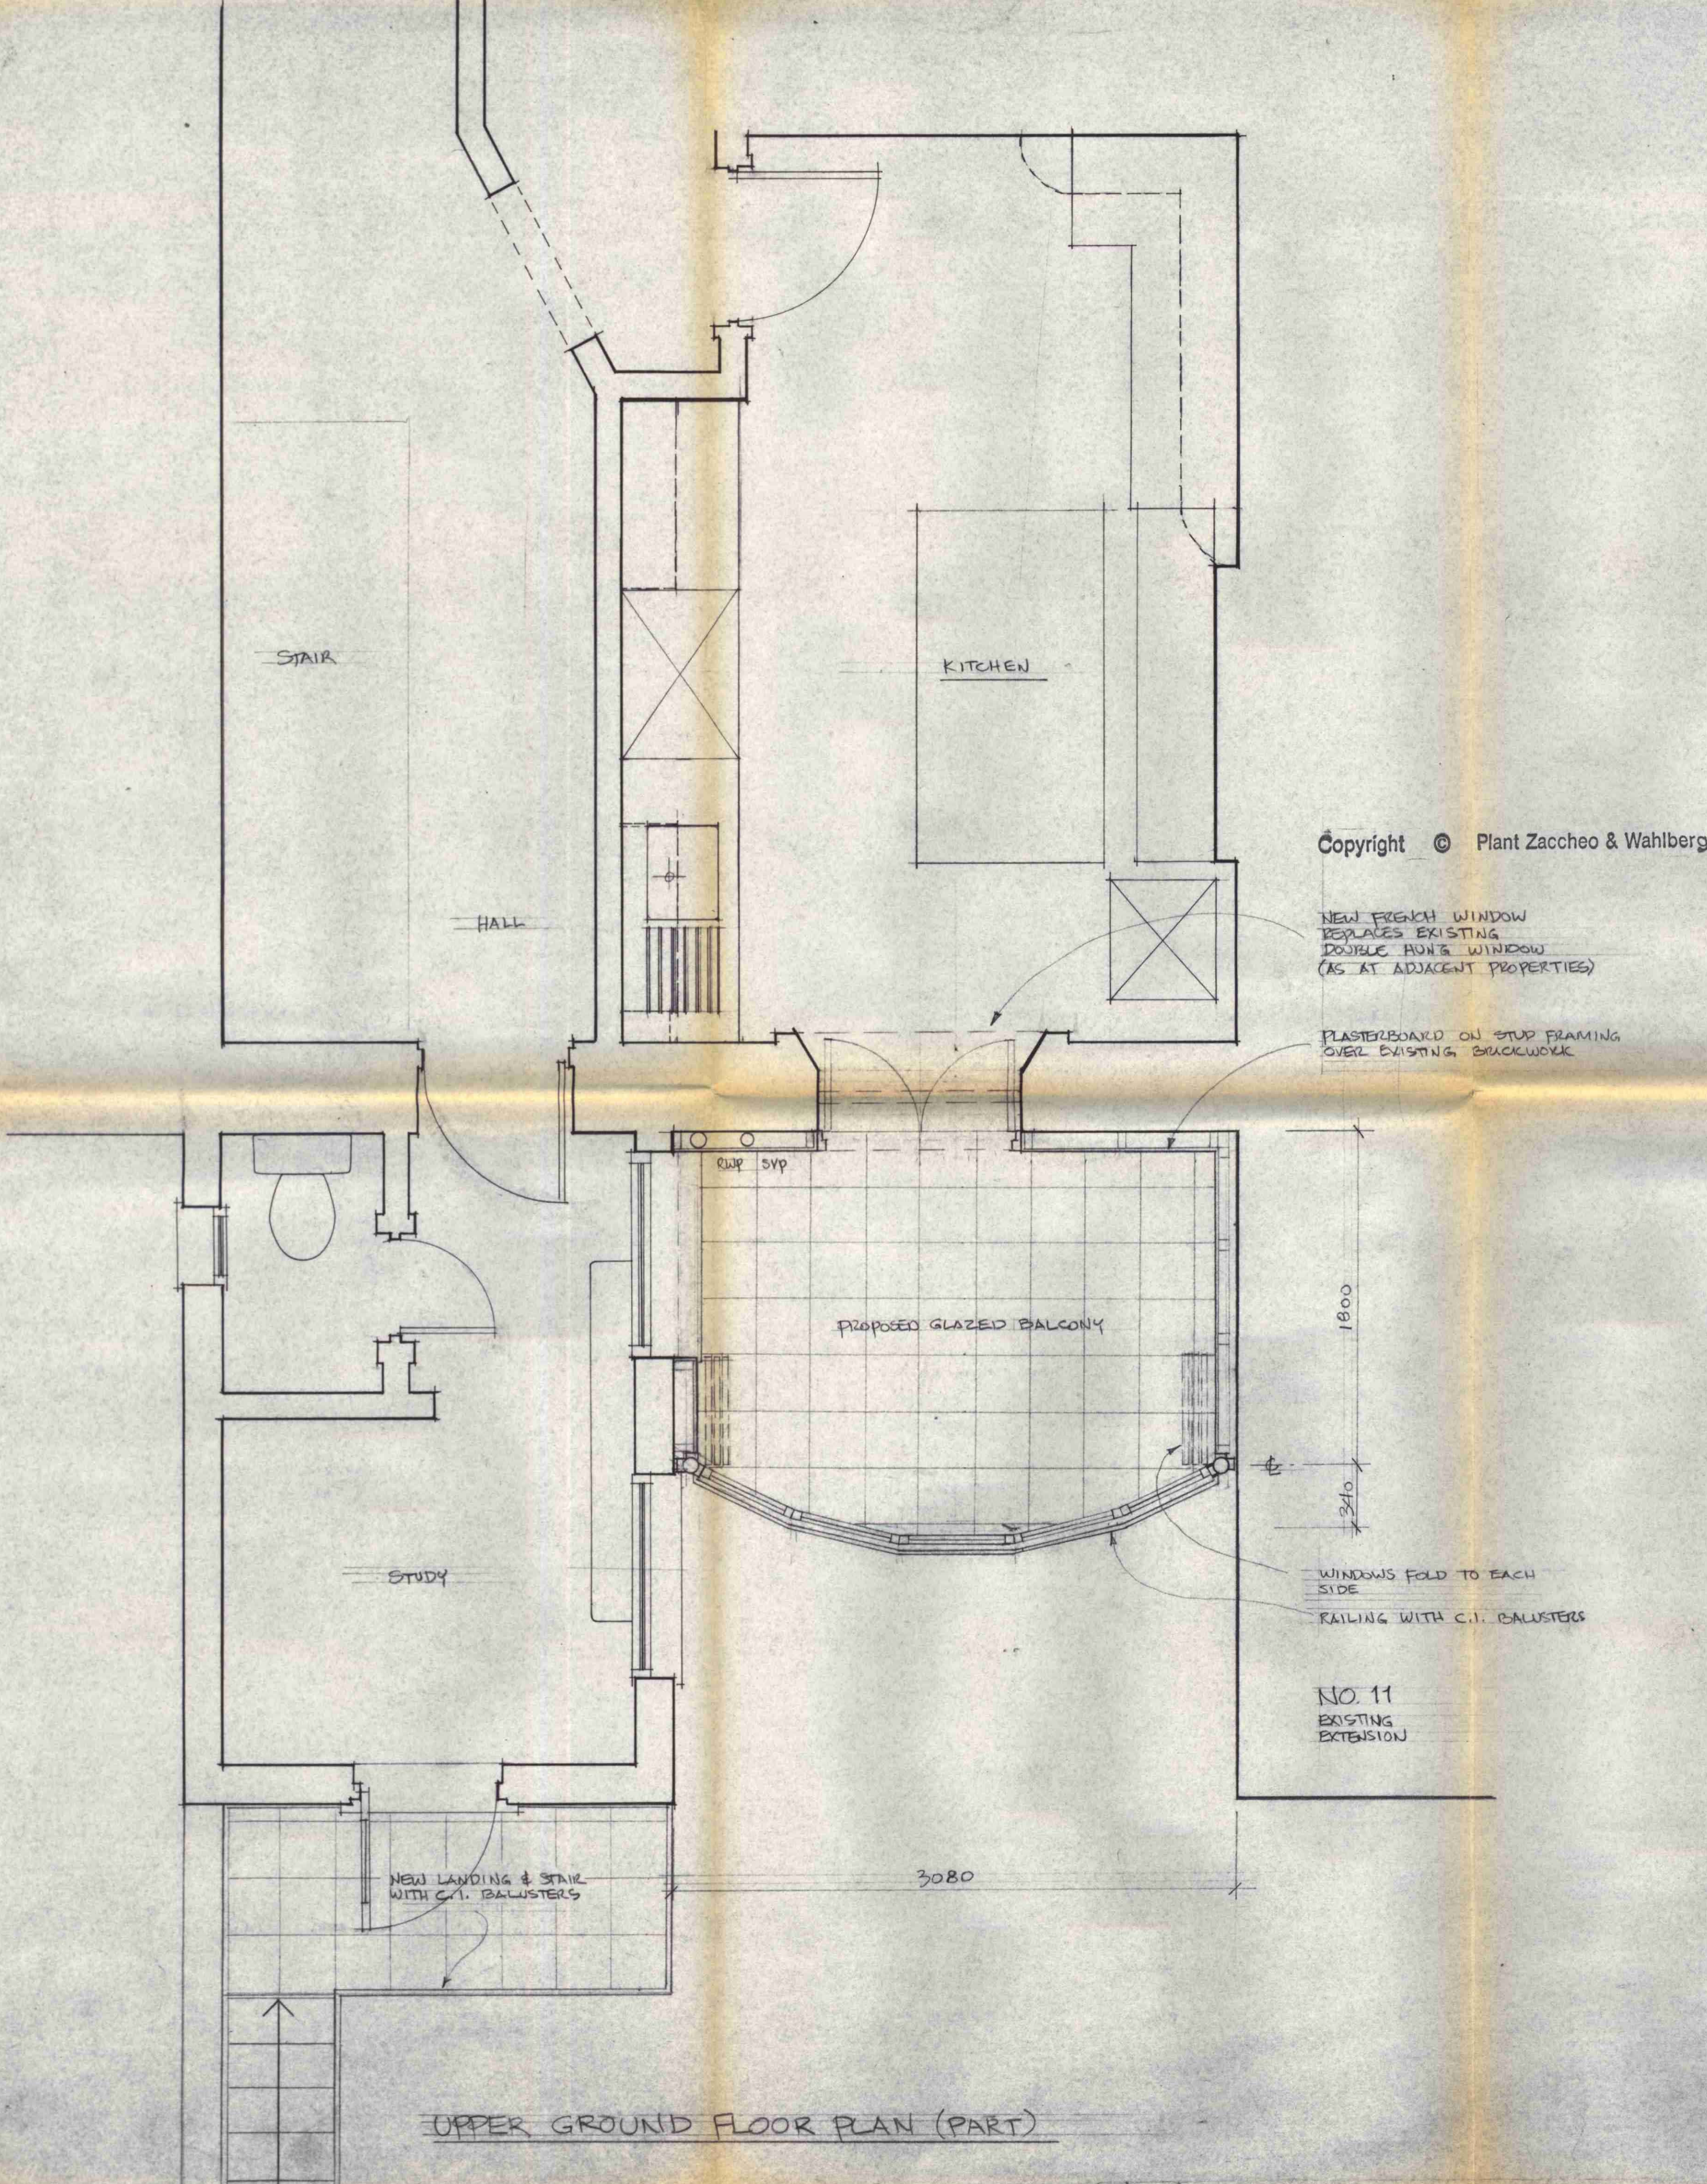

UPPER GROUND FLOOR PLAN (PART)

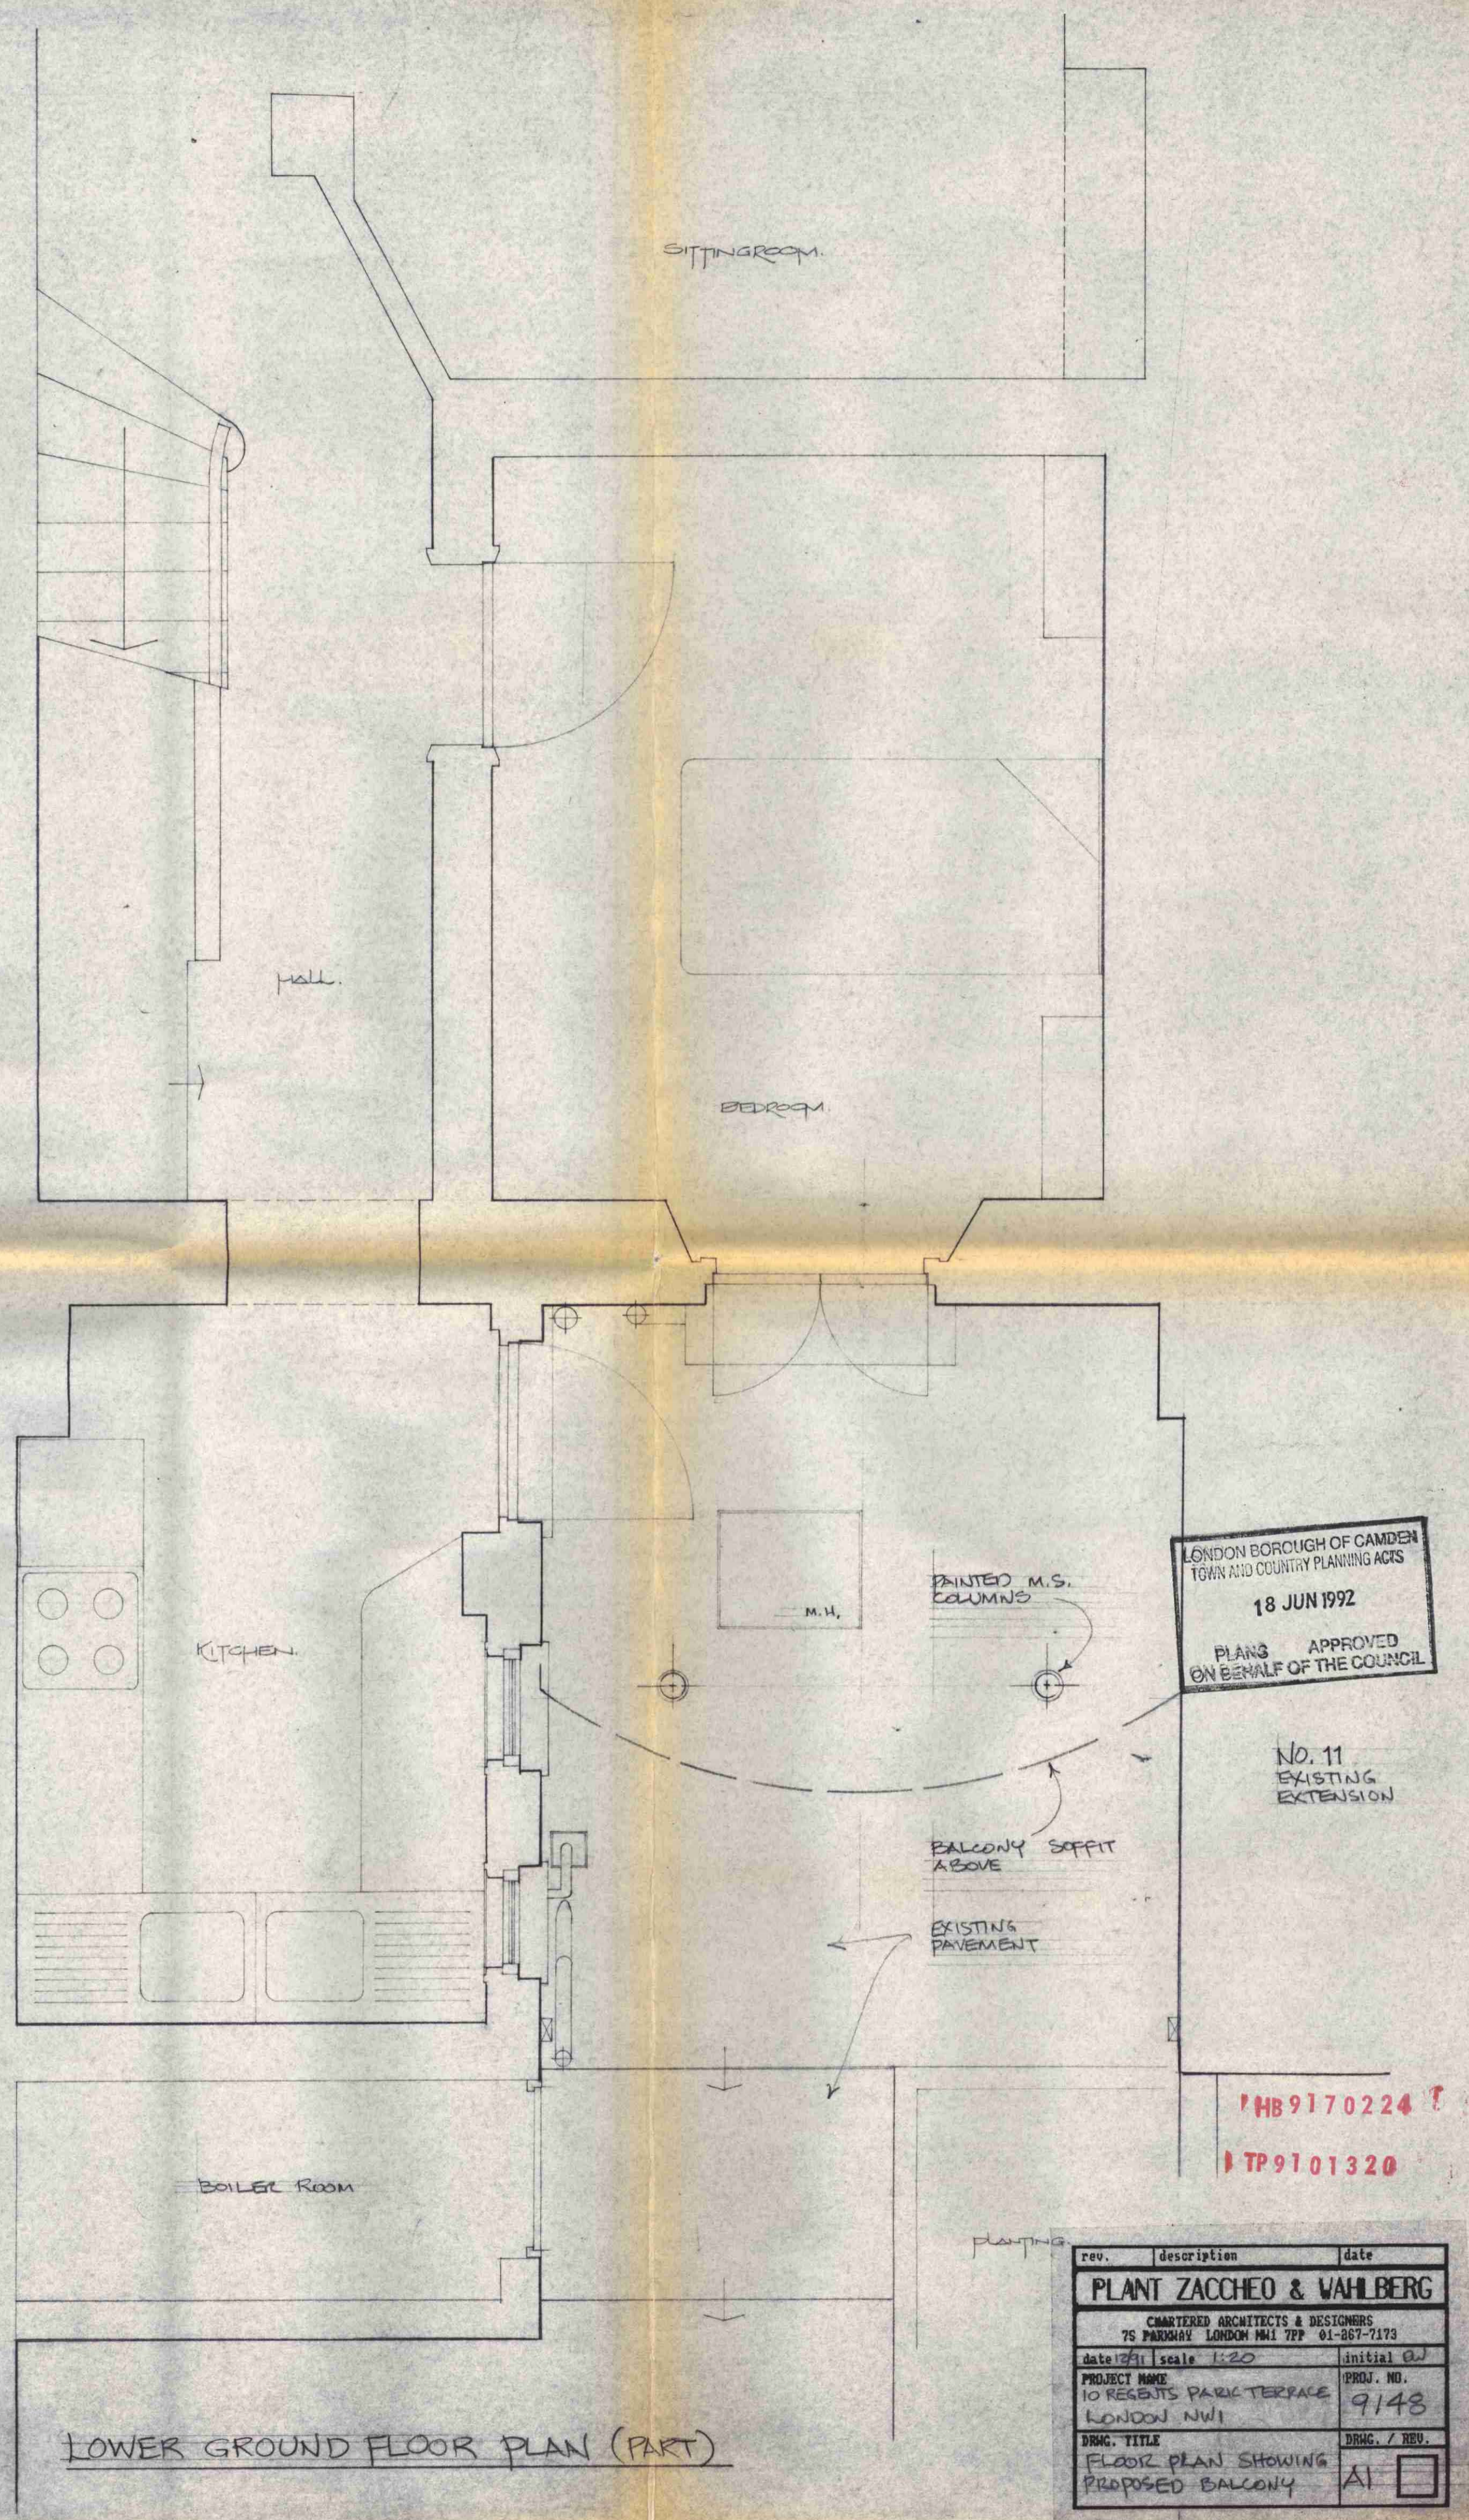

LOWER GROUND FLOOR PLAN (PART)


LONDON BOROUGH OF CAMDEN  
TOWN AND COUNTRY PLANNING ACTS  
18 JUN 1992  
PLANS APPROVED  
ON BEHALF OF THE COUNCIL

NO. 11  
EXISTING  
EXTENSION

HB9170224  
TP9101320

rev.	description	date
PLANT ZACCHEO & WAHLBERG		
CHARTERED ARCHITECTS & DESIGNERS 75 PARSONS LONDON NW1 7PF 01-867-2173		
date	scale 1:20	initials
PROJECT NAME 10 RESIDENTS PARK TERRACE LONDON NW1		PROJ. NO. 9148
DRWG. TITLE FLOOR PLAN SHOWING PROPOSED BALCONY		DRWG. / REV. A1



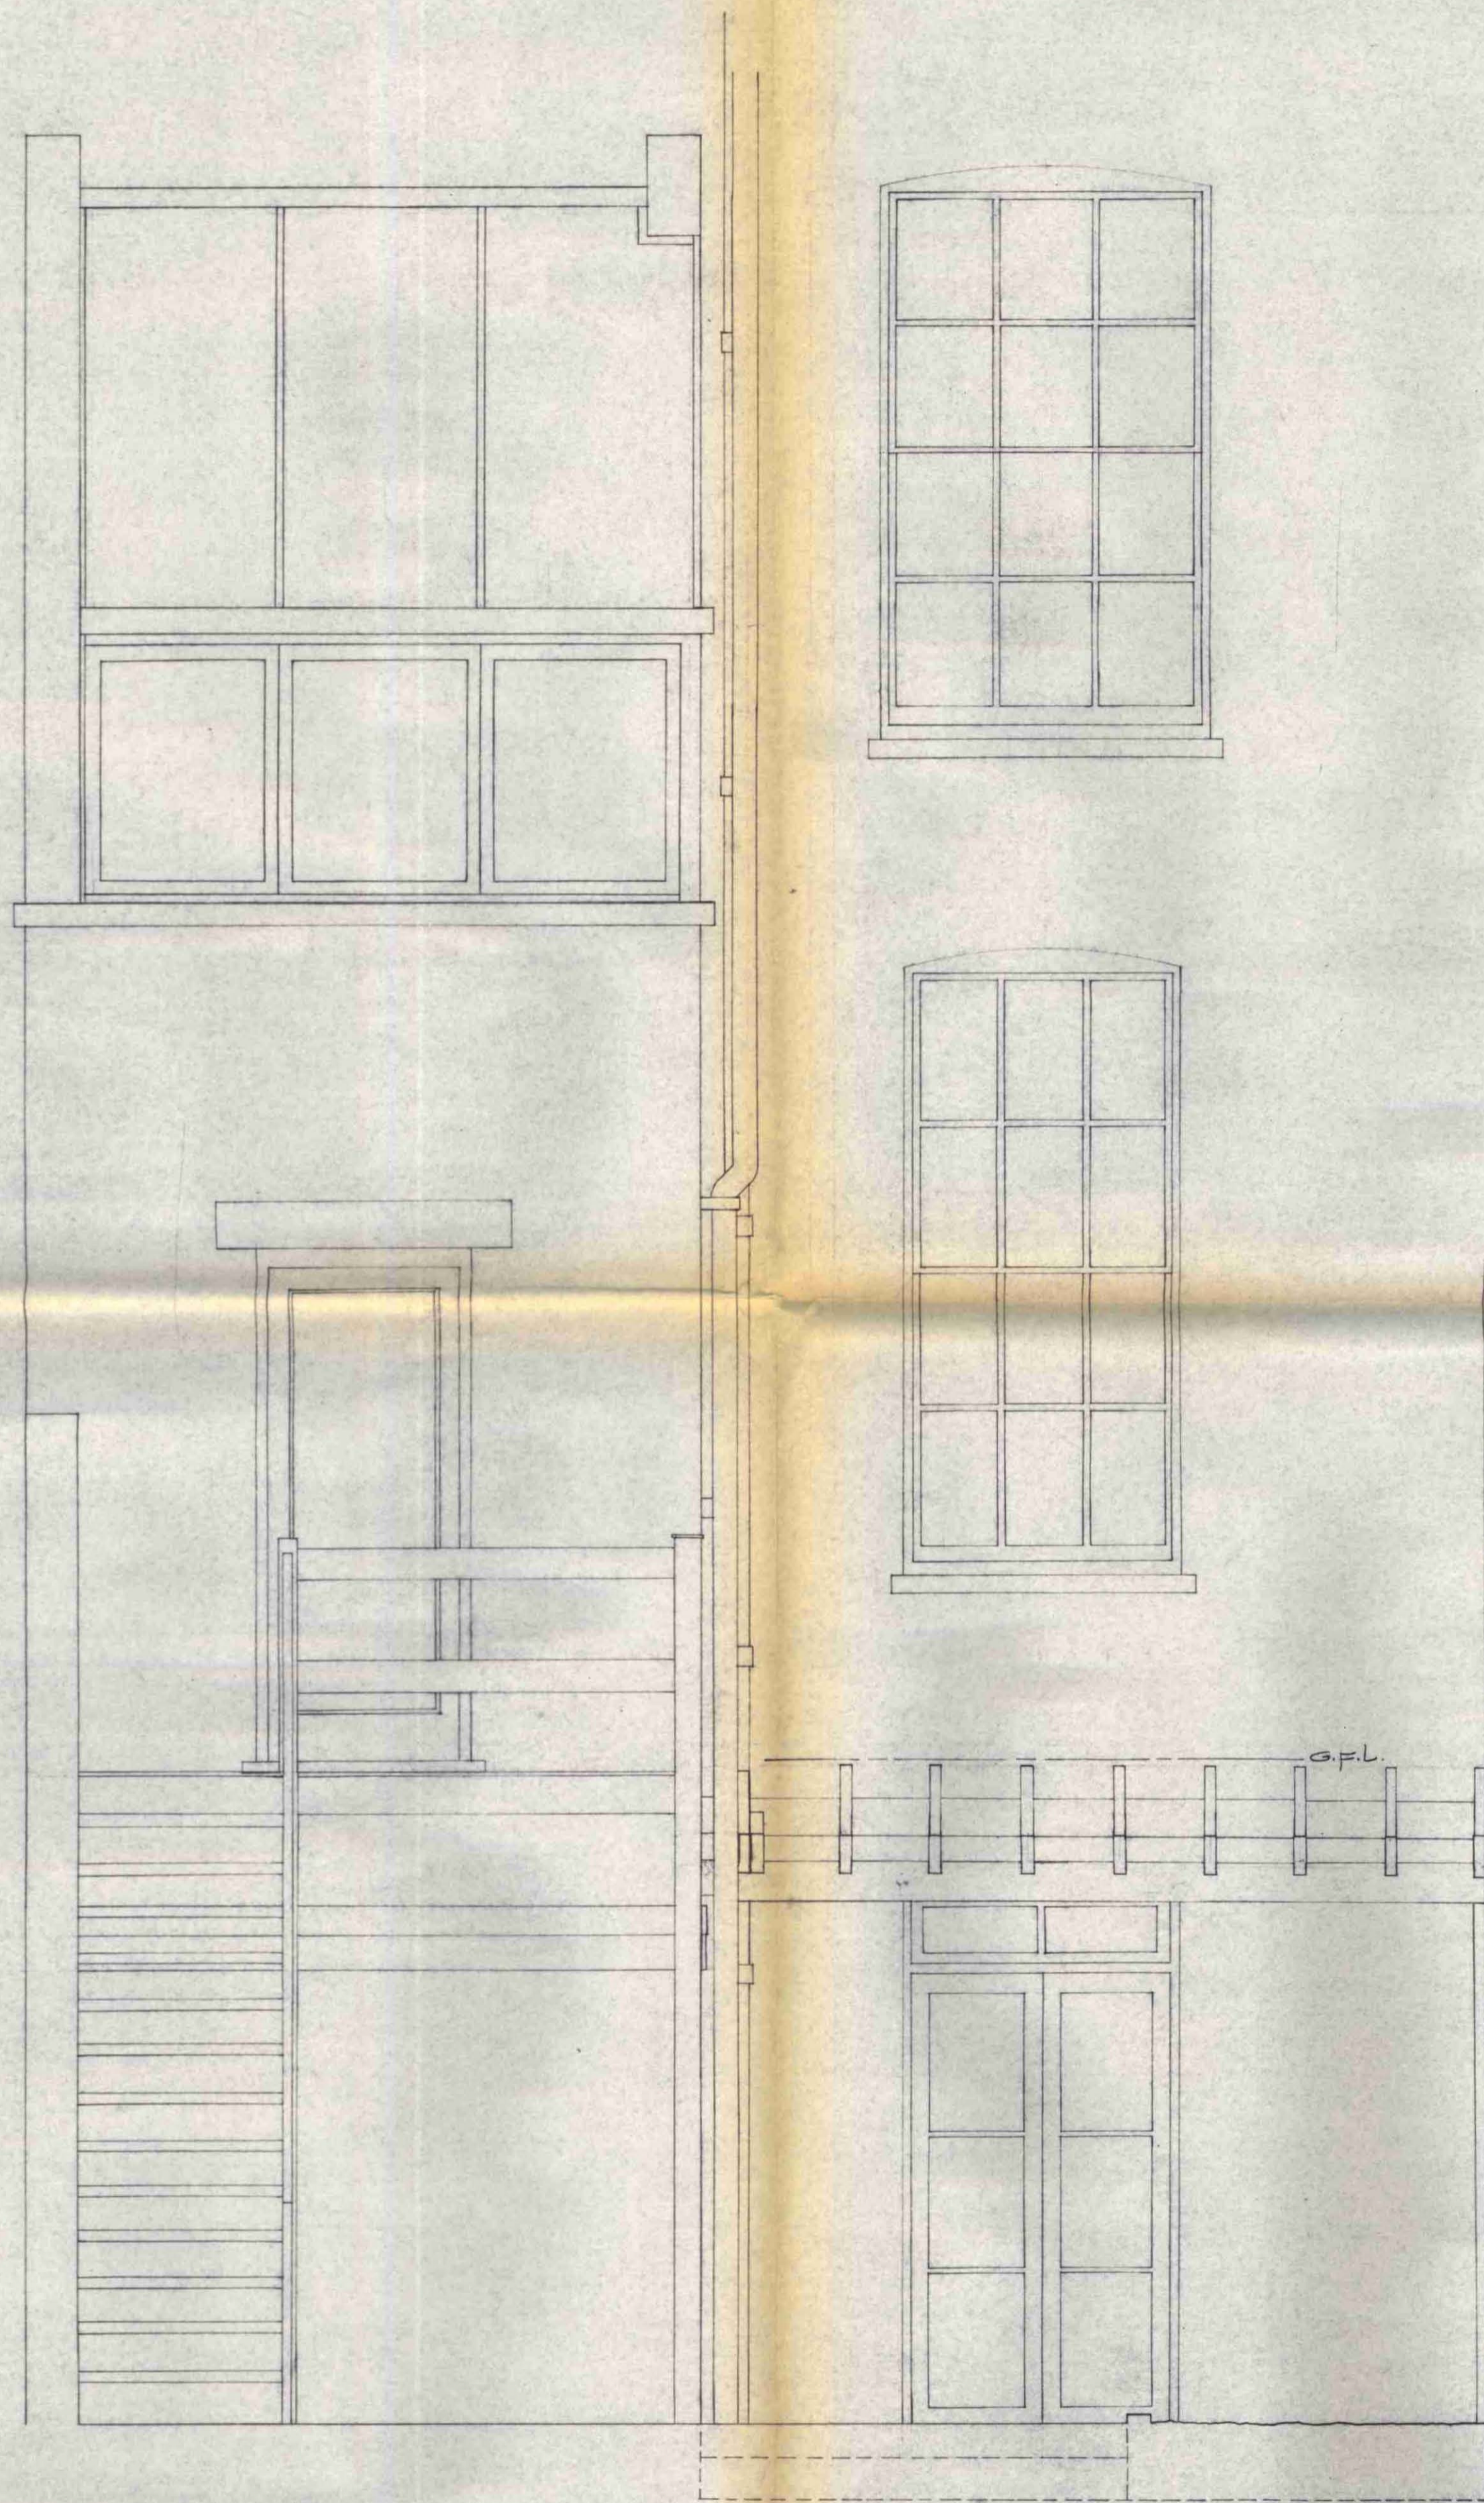

REAR ELEVATION.



SECTIONAL ELEVATION.

CASE COPY  
 LONDON BOROUGH OF CAMDEN  
 TOWN AND COUNTRY PLANNING ACTS  
 18 JUN 1992  
 PLANS APPROVED  
 ON BEHALF OF THE COUNCIL

HR9170224 ?

TP9101320

REV.	DESCRIPTION	DATE
<b>PLANT ZACCHEO &amp; WAHLBERG</b>		
<small>CHARTERED ARCHITECTS &amp; DESIGNERS 75 PARKWAY LONDON N.W.1 7PP 01-267-7173</small>		
DATE: 2/11	SCALE: 1:20	INITIAL
PROJECT NAME: 10 REGENTS PARK TERRACE LONDON N.W.1.		PROJ. NO. 9148
DRWG. TITLE: EXISTING SECTION & REAR ELEVATION.		DRWG. / REV. S1