


Existing front elevation

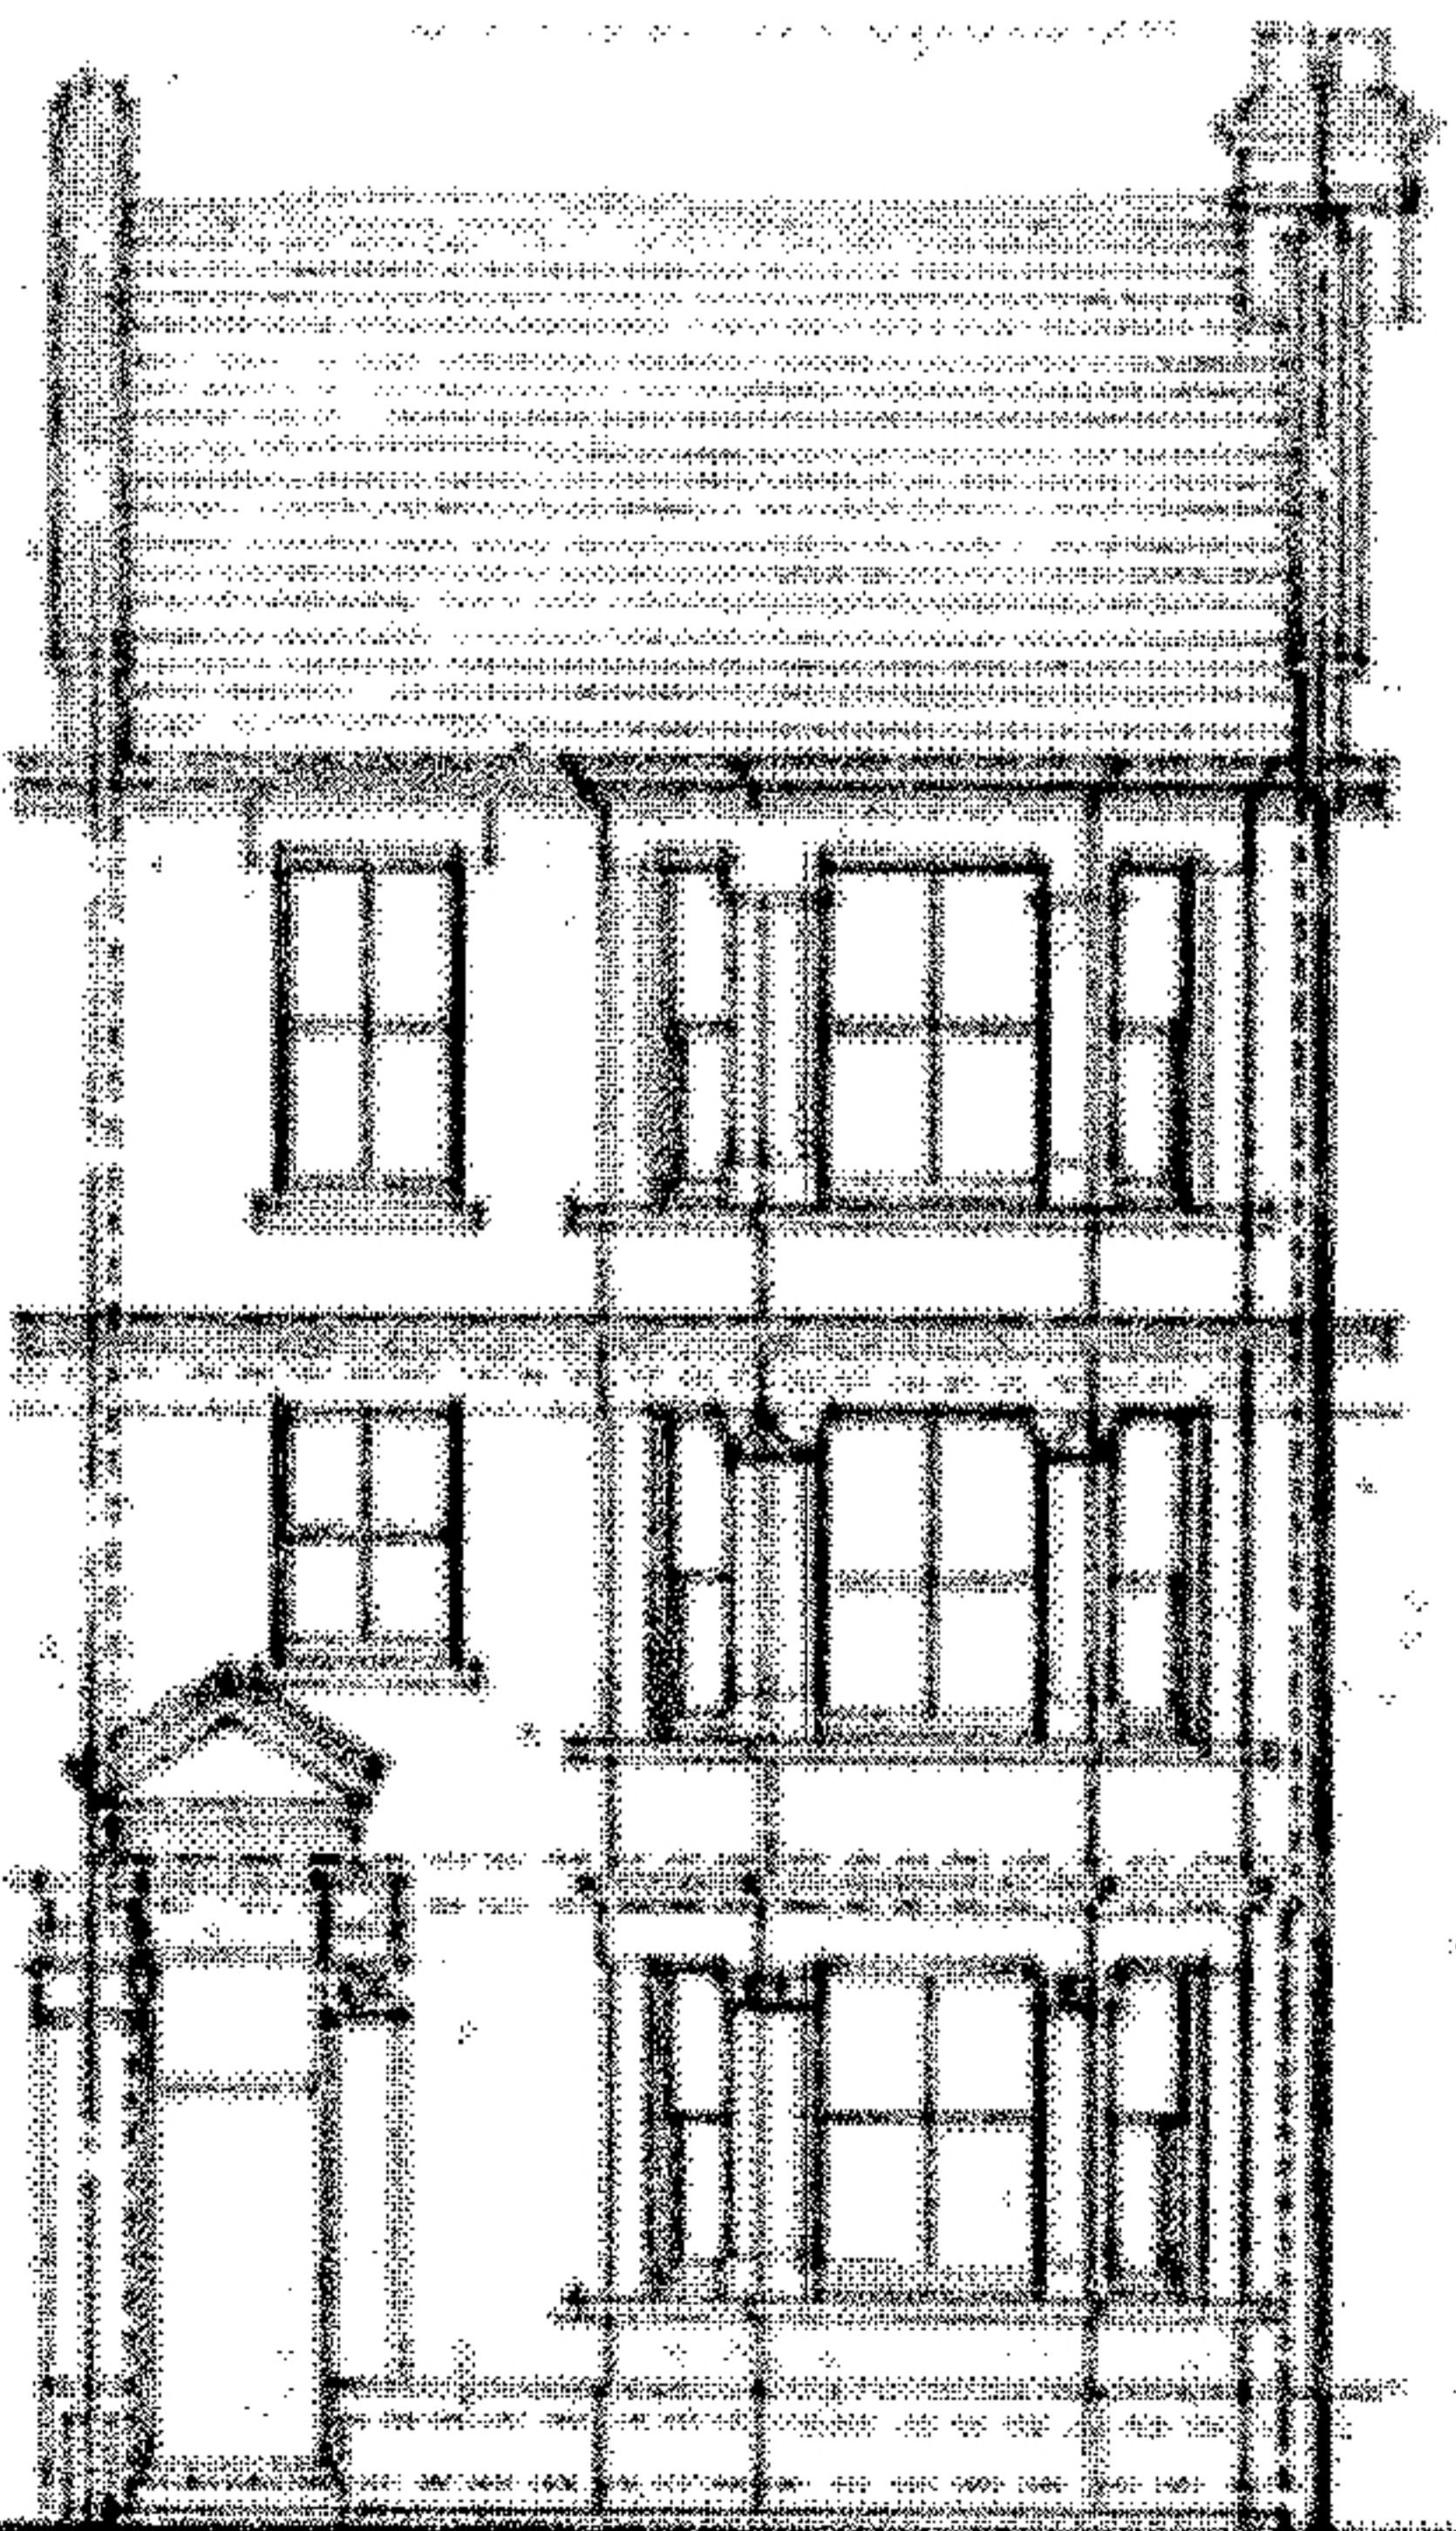

Proposed front elevation

0 1m 2m 3m 4m 5m
Scale in metres
Scale 1:100