


USE FIGURED DIMENSIONS ONLY
 DO NOT SCALE FROM THIS DRAWING
 ALL DIMENSIONS MUST BE CHECKED ON SITE ANY
 INCONSISTENCIES MUST BE REPORTED BACK TO THE ARCHITECT.
 THIS DRAWING AND ANY DESIGNS INDICATED THEREON ARE THE
 COPYRIGHT OF BROOKS MURRAY ARCHITECTS.
 ALL RIGHTS ARE RESERVED.
 NO PART OF THIS WORK MAY BE PRODUCED WITHOUT PRIOR
 PERMISSION IN WRITING FROM BROOKS MURRAY ARCHITECTS.

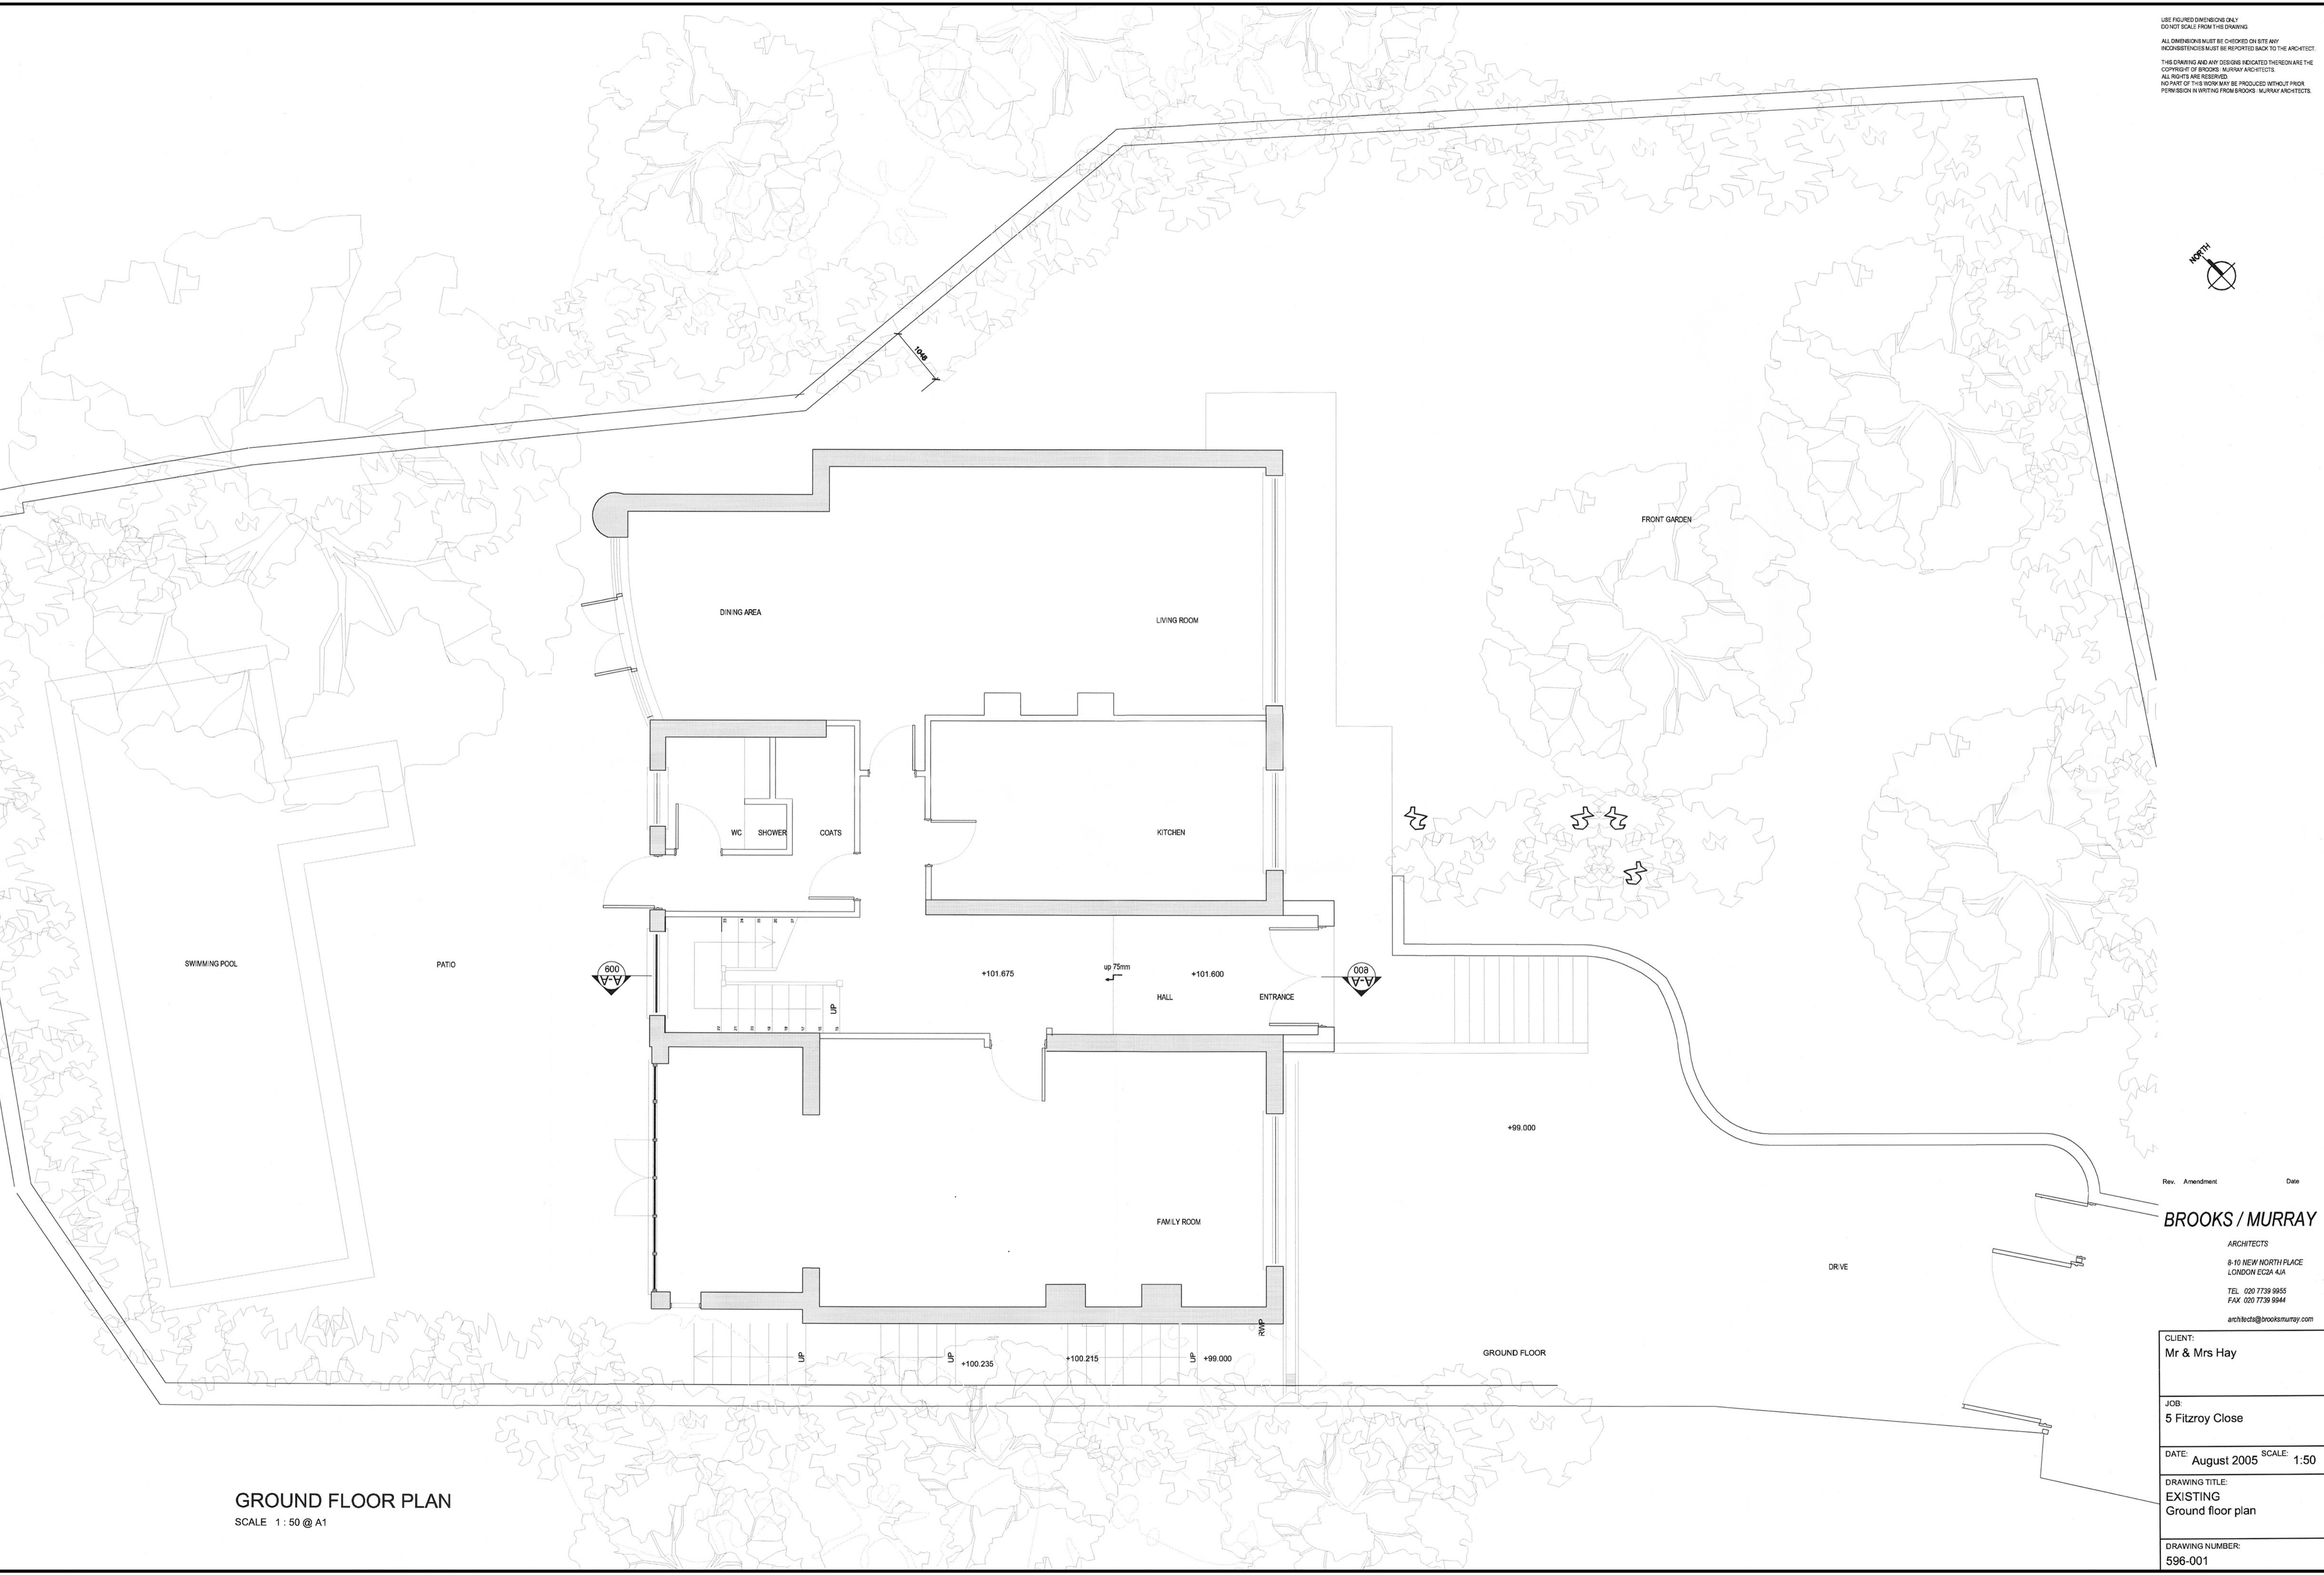

GROUND FLOOR PLAN
 SCALE 1 : 50 @ A1

Rev. Amendment Date
BROOKS / MURRAY
 ARCHITECTS
 8-10 NEW NORTH PLACE
 LONDON EC2A 4JA
 TEL. 020 7739 9955
 FAX 020 7739 9944
 architects@brooksandmurray.com

CLIENT: Mr & Mrs Hay
JOB: 5 Fitzroy Close
DATE: August 2005 SCALE: 1:50
DRAWING TITLE: EXISTING Ground floor plan
DRAWING NUMBER: 596-001