


USE FIGURED DIMENSIONS ONLY
 DO NOT SCALE FROM THIS DRAWING
 ALL DIMENSIONS MUST BE CHECKED ON SITE ANY
 INCONSISTENCIES MUST BE REPORTED BACK TO THE ARCHITECT
 THIS DRAWING AND ANY DESIGNS INDICATED THEREON ARE THE
 COPYRIGHT OF BROOKS, MURRAY ARCHITECTS
 ALL RIGHTS ARE RESERVED.
 NO PART OF THIS WORK MAY BE PRODUCED WITHOUT PRIOR
 PERMISSION IN WRITING FROM BROOKS, MURRAY ARCHITECTS



SOUTH ELEVATION
 SCALE 1 : 50 @ A1



NORTH ELEVATION
 SCALE 1 : 50 @ A1

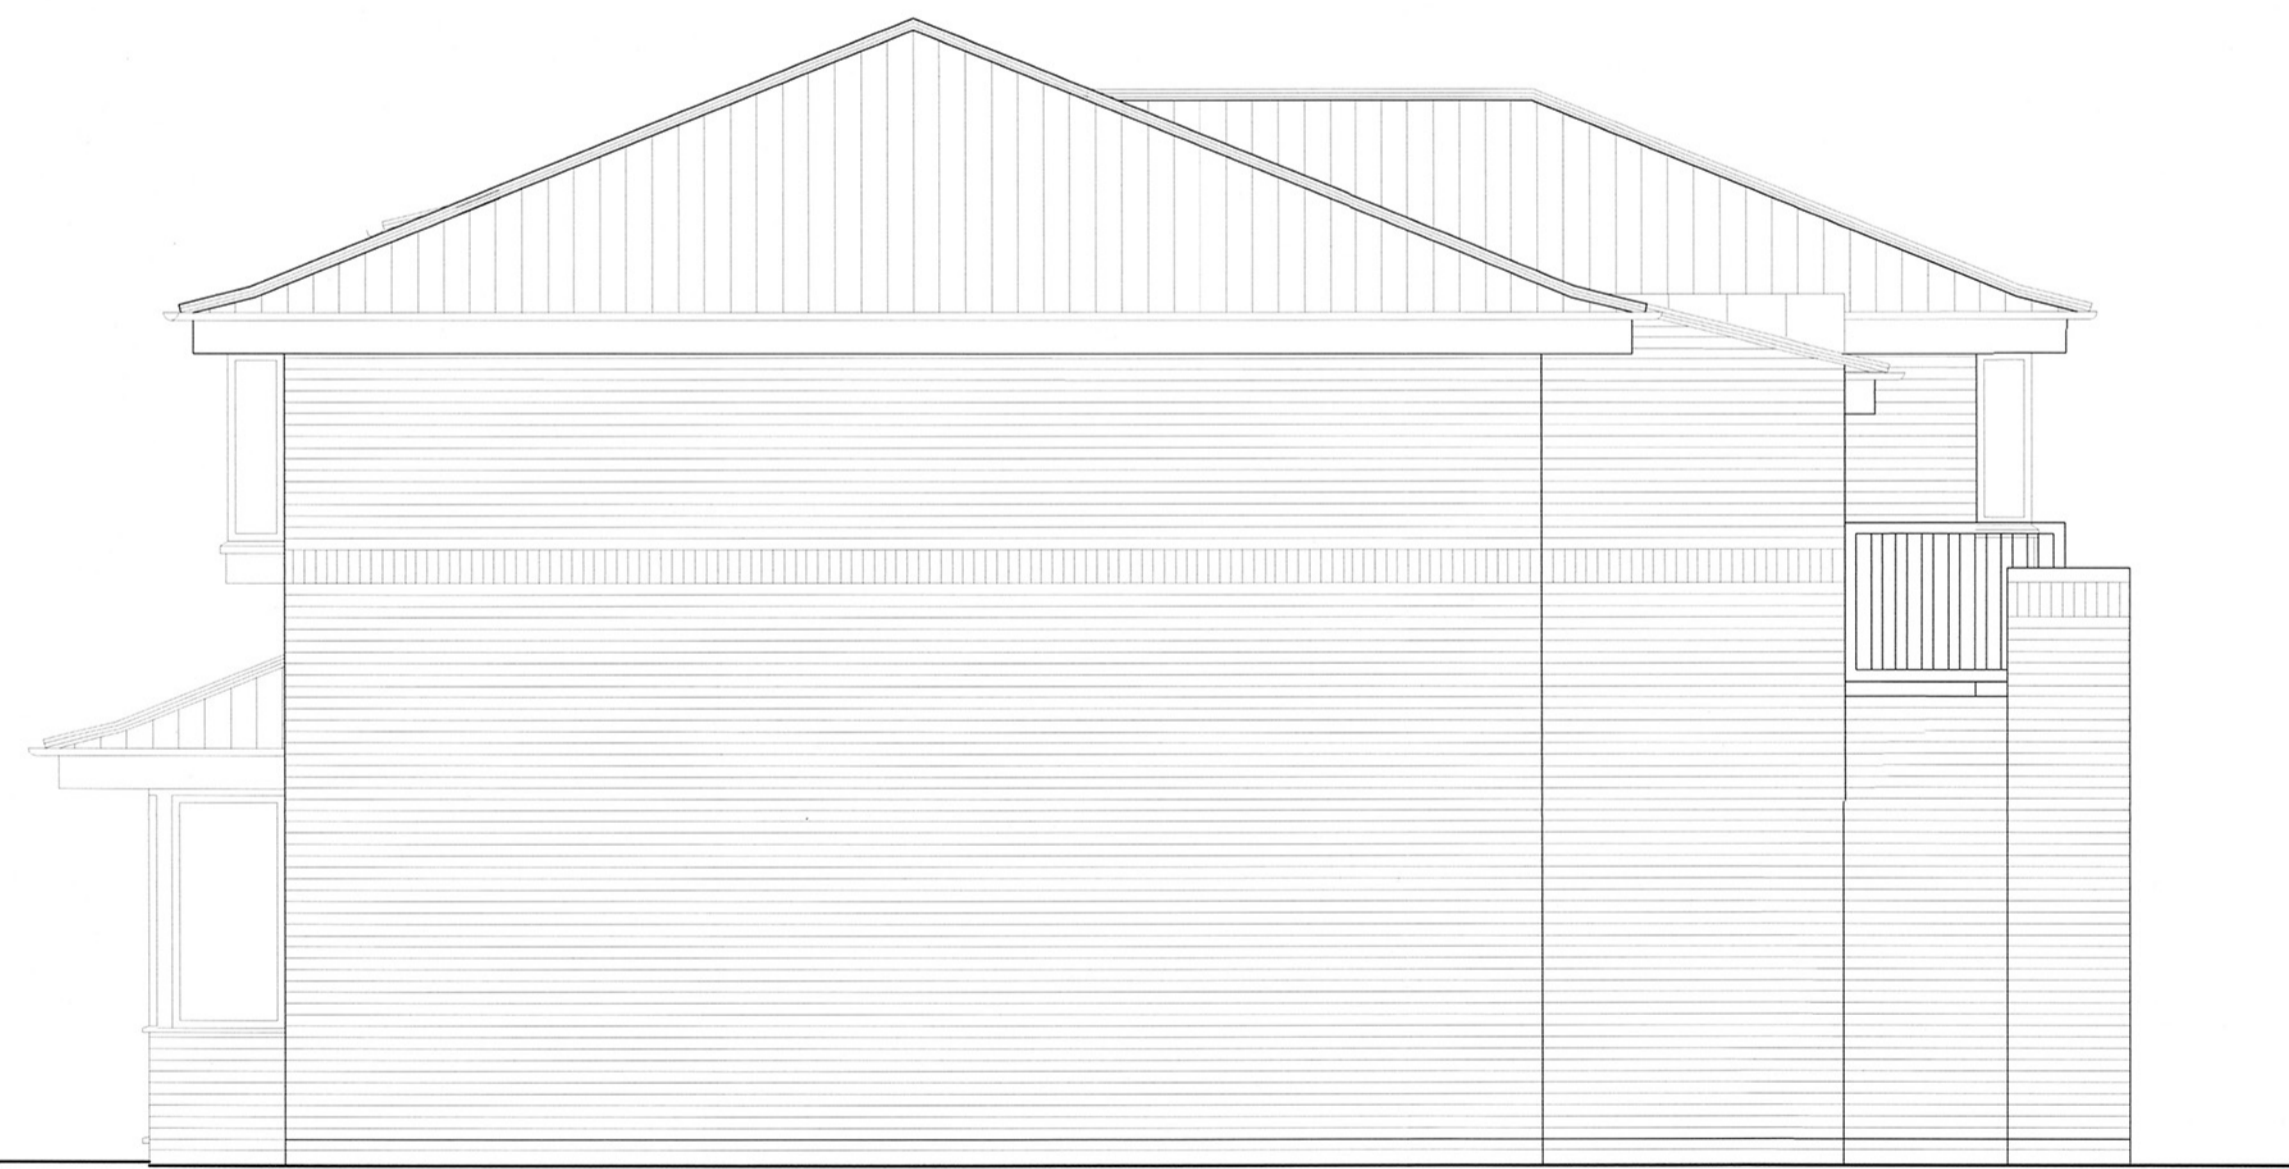

EAST ELEVATION
 SCALE 1 : 100 @ A1



WEST ELEVATION
 SCALE 1 : 100 @ A1

Rev. Amendment Date

BROOKS / MURRAY

ARCHITECTS
 8-10 NORTH PLACE
 LONDON EC2A 4JA
 TEL 020 7739 9955
 FAX 020 7739 9944
 architects@brooksmurray.com

CLIENT:
 Mr & Mrs Hay

JOB:
 5 Fitzroy Close

DATE: August 2005 SCALE: 1:50

DRAWING TITLE:
 EXISTING
 Elevations

DRAWING NUMBER:
 596-003