




PROPOSED NORTH ELEVATION

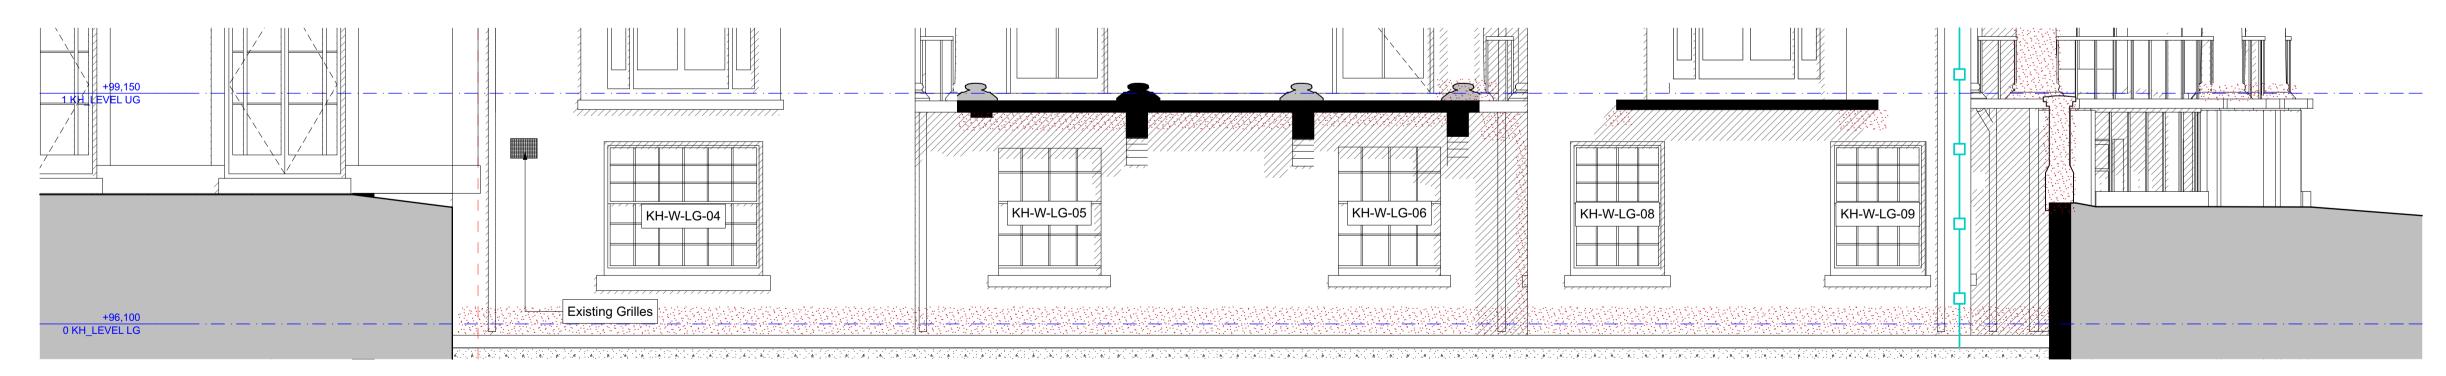

PROPOSED LOWER NORTH ELEVATION

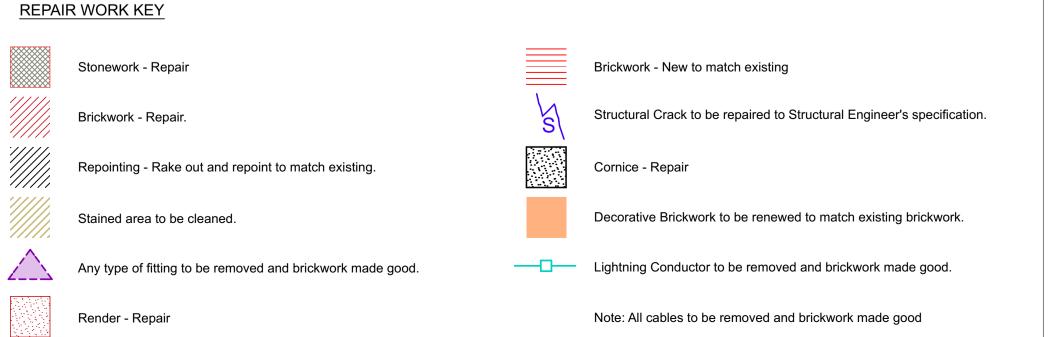

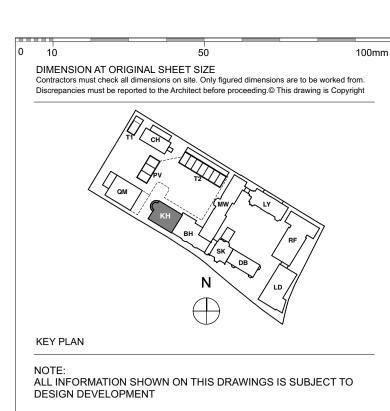

FOR TENDER

	REVISION	DR'N	CH'KD	DATE
P1	First Issue	KrC/GC	TW	07/06/2016
2	Additional information and Annotation added. Façade Restoration	KrC/GC	кс	21/07/2016
Γ1	Issue for Tender	KrC	TW	02/08/2016



CLIENT MOUNT ANVIL LTD



PROJECT KIDDERPORE AVENUE

DRAWING
Kidderpore Hall
North Elevation As Proposed

SCALE	1:50 @ A1	DATE	
		August 2016	
DRAWING No.	DRAWN BY		
45.000	GC		
15 230	REV		
9000-DR	G-02KH-EL003	T1	

A & Q PARTNERSHIP (LONDON) LTD
THE LUX BUILDING, 2-4 HOXTON SQUARE, LONDON N 1 6 NU
Tel: 020 7613 2244 Fax: 020 7613 2642 Email:london@aqp.co.uk

ARCHITECTURE DESIGN MASTERPLANNING INTERIORS