


USE FIGURED DIMENSIONS ONLY  
 DO NOT SCALE FROM THIS DRAWING  
 ALL DIMENSIONS MUST BE CHECKED ON SITE ANY  
 INCONSISTENCIES MUST BE REPORTED BACK TO THE ARCHITECT  
 THIS DRAWING AND ANY DESIGNS INDICATED THEREON ARE THE  
 COPYRIGHT OF BROOKS / MURRAY ARCHITECTS  
 ALL RIGHTS ARE RESERVED  
 NO PART OF THIS WORK MAY BE PRODUCED WITHOUT PRIOR  
 PERMISSION IN WRITING FROM BROOKS / MURRAY ARCHITECTS

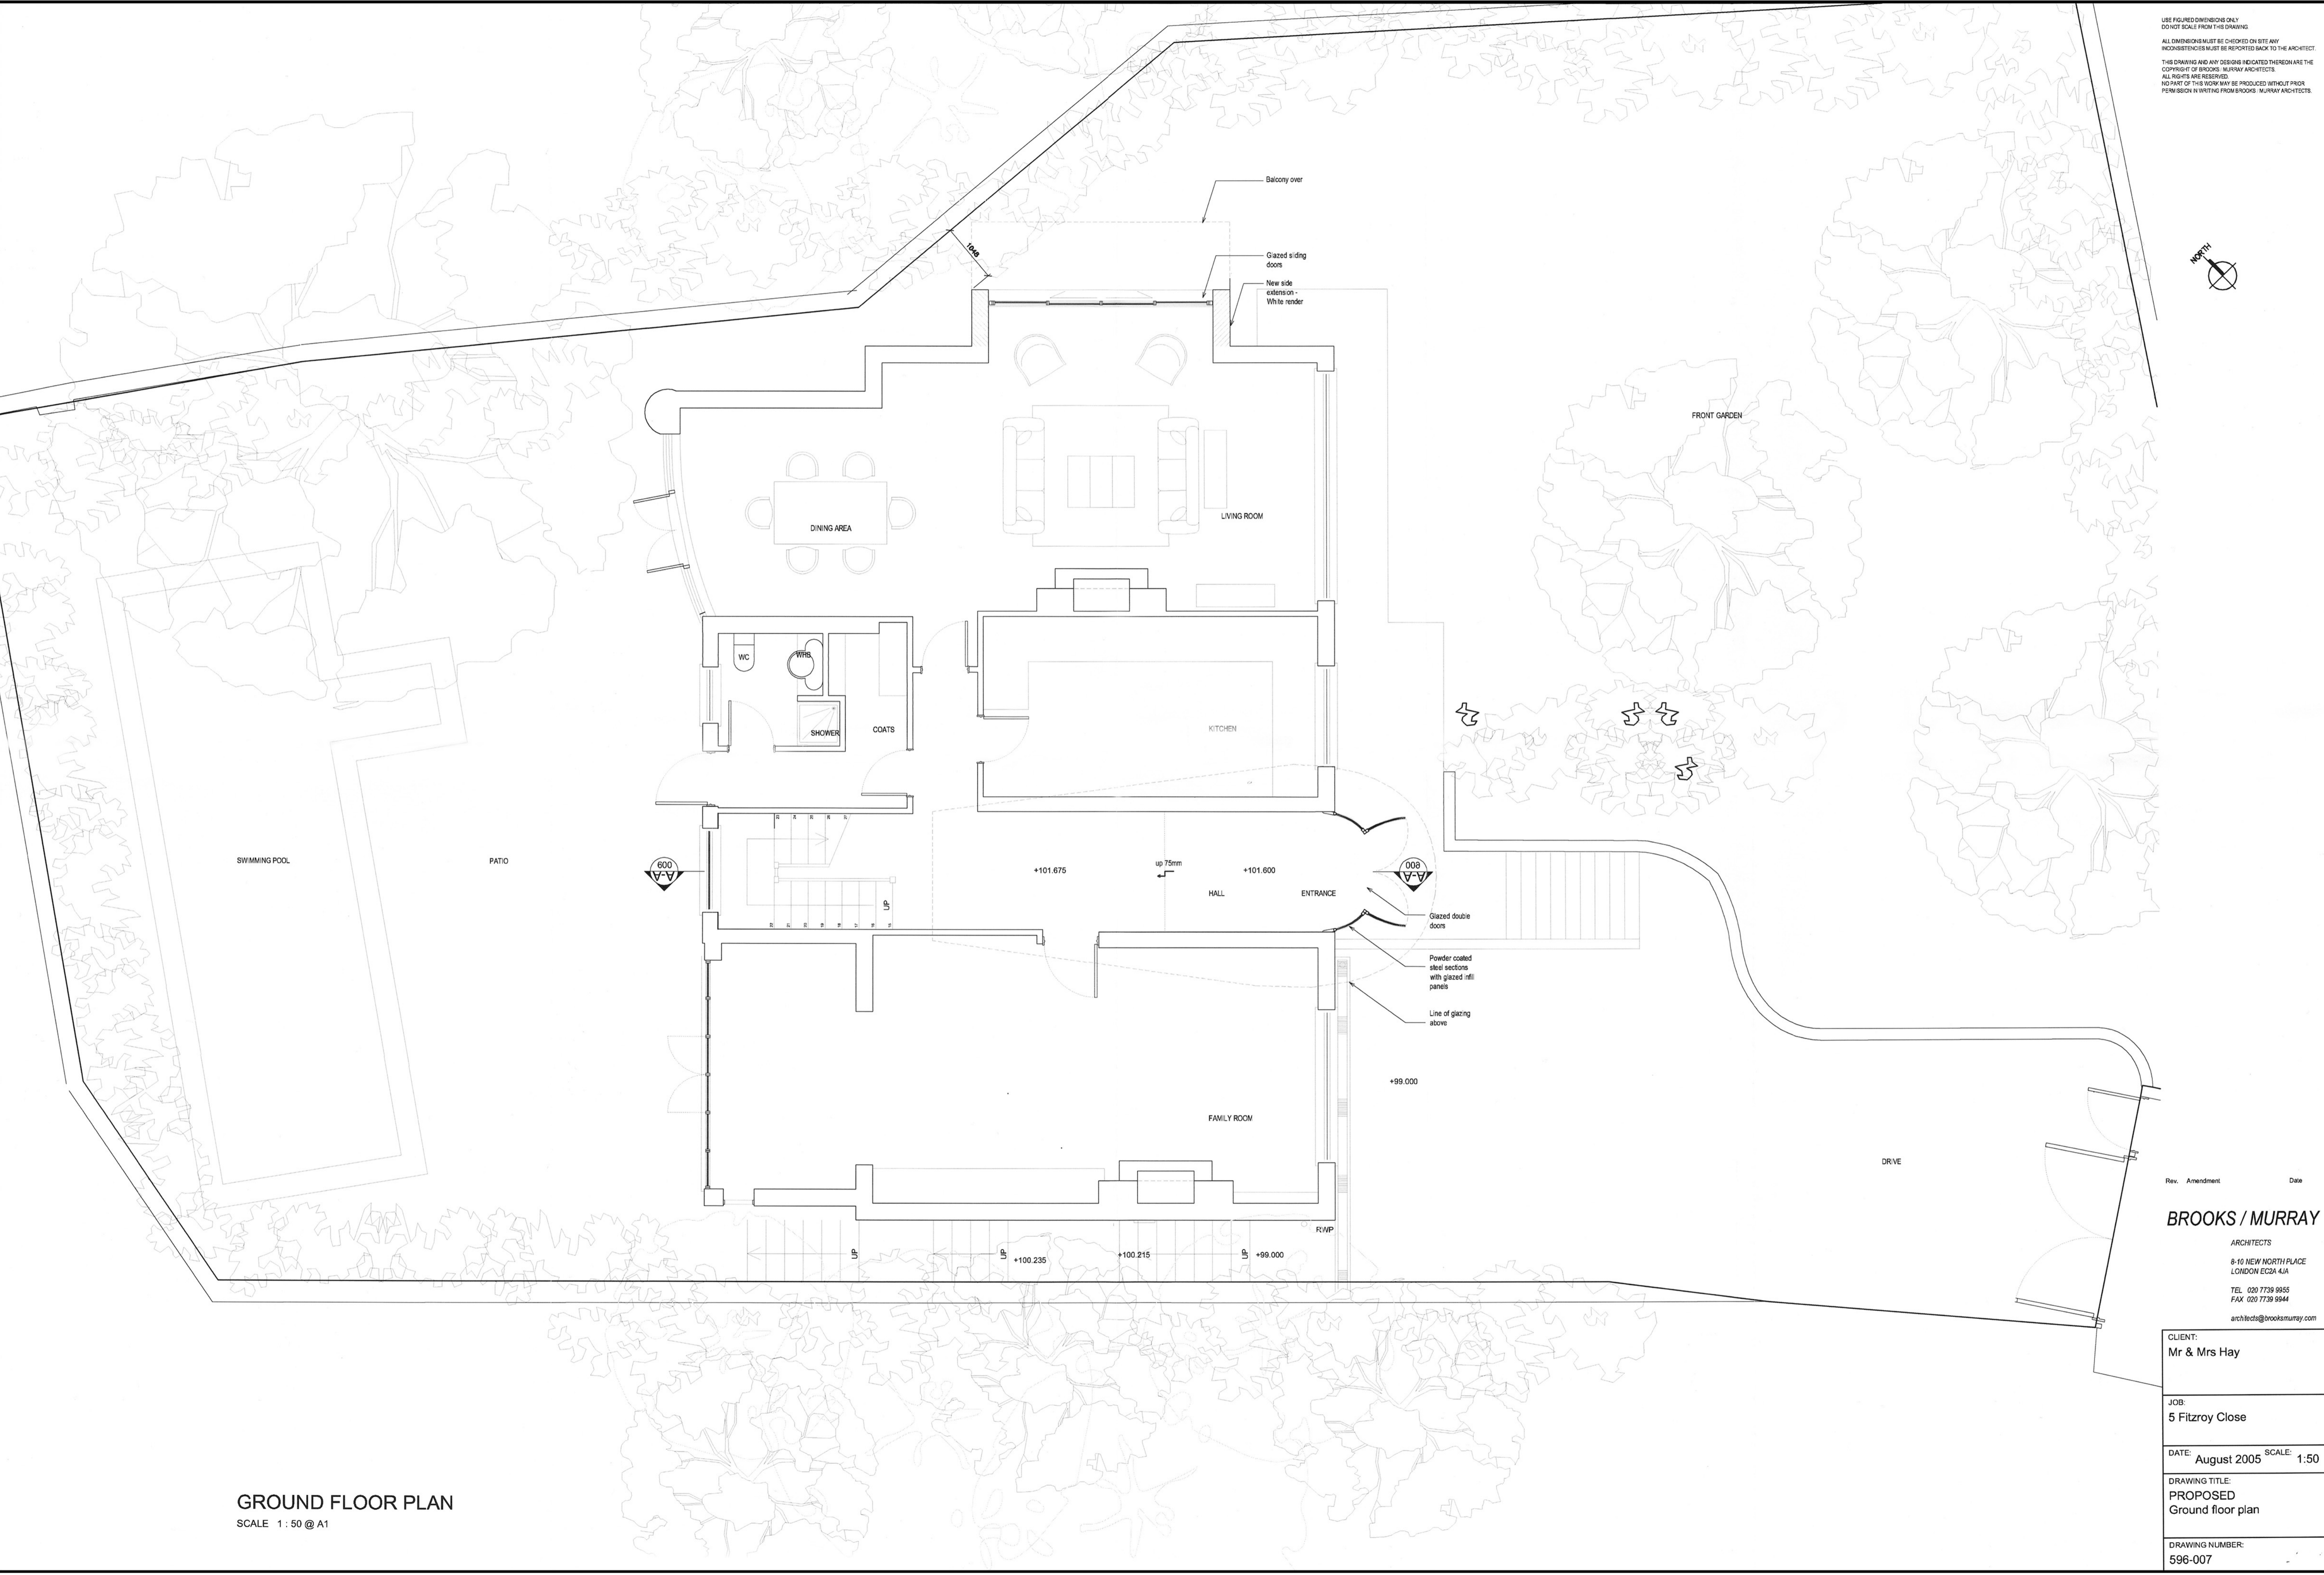

**GROUND FLOOR PLAN**  
 SCALE 1:50 @ A1

Rev. Amendment Date

**BROOKS / MURRAY**

ARCHITECTS  
 8-10 NEW NORTH PLACE  
 LONDON EC2A 4JA  
 TEL 020 7739 9955  
 FAX 020 7739 9944  
 architects@brooksmurray.com

CLIENT:  
 Mr & Mrs Hay

JOB:  
 5 Fitzroy Close

DATE: August 2005 SCALE: 1:50

DRAWING TITLE:  
 PROPOSED  
 Ground floor plan

DRAWING NUMBER:  
 596-007