


**FIRST FLOOR PLAN**  
 SCALE 1:50 @ A1

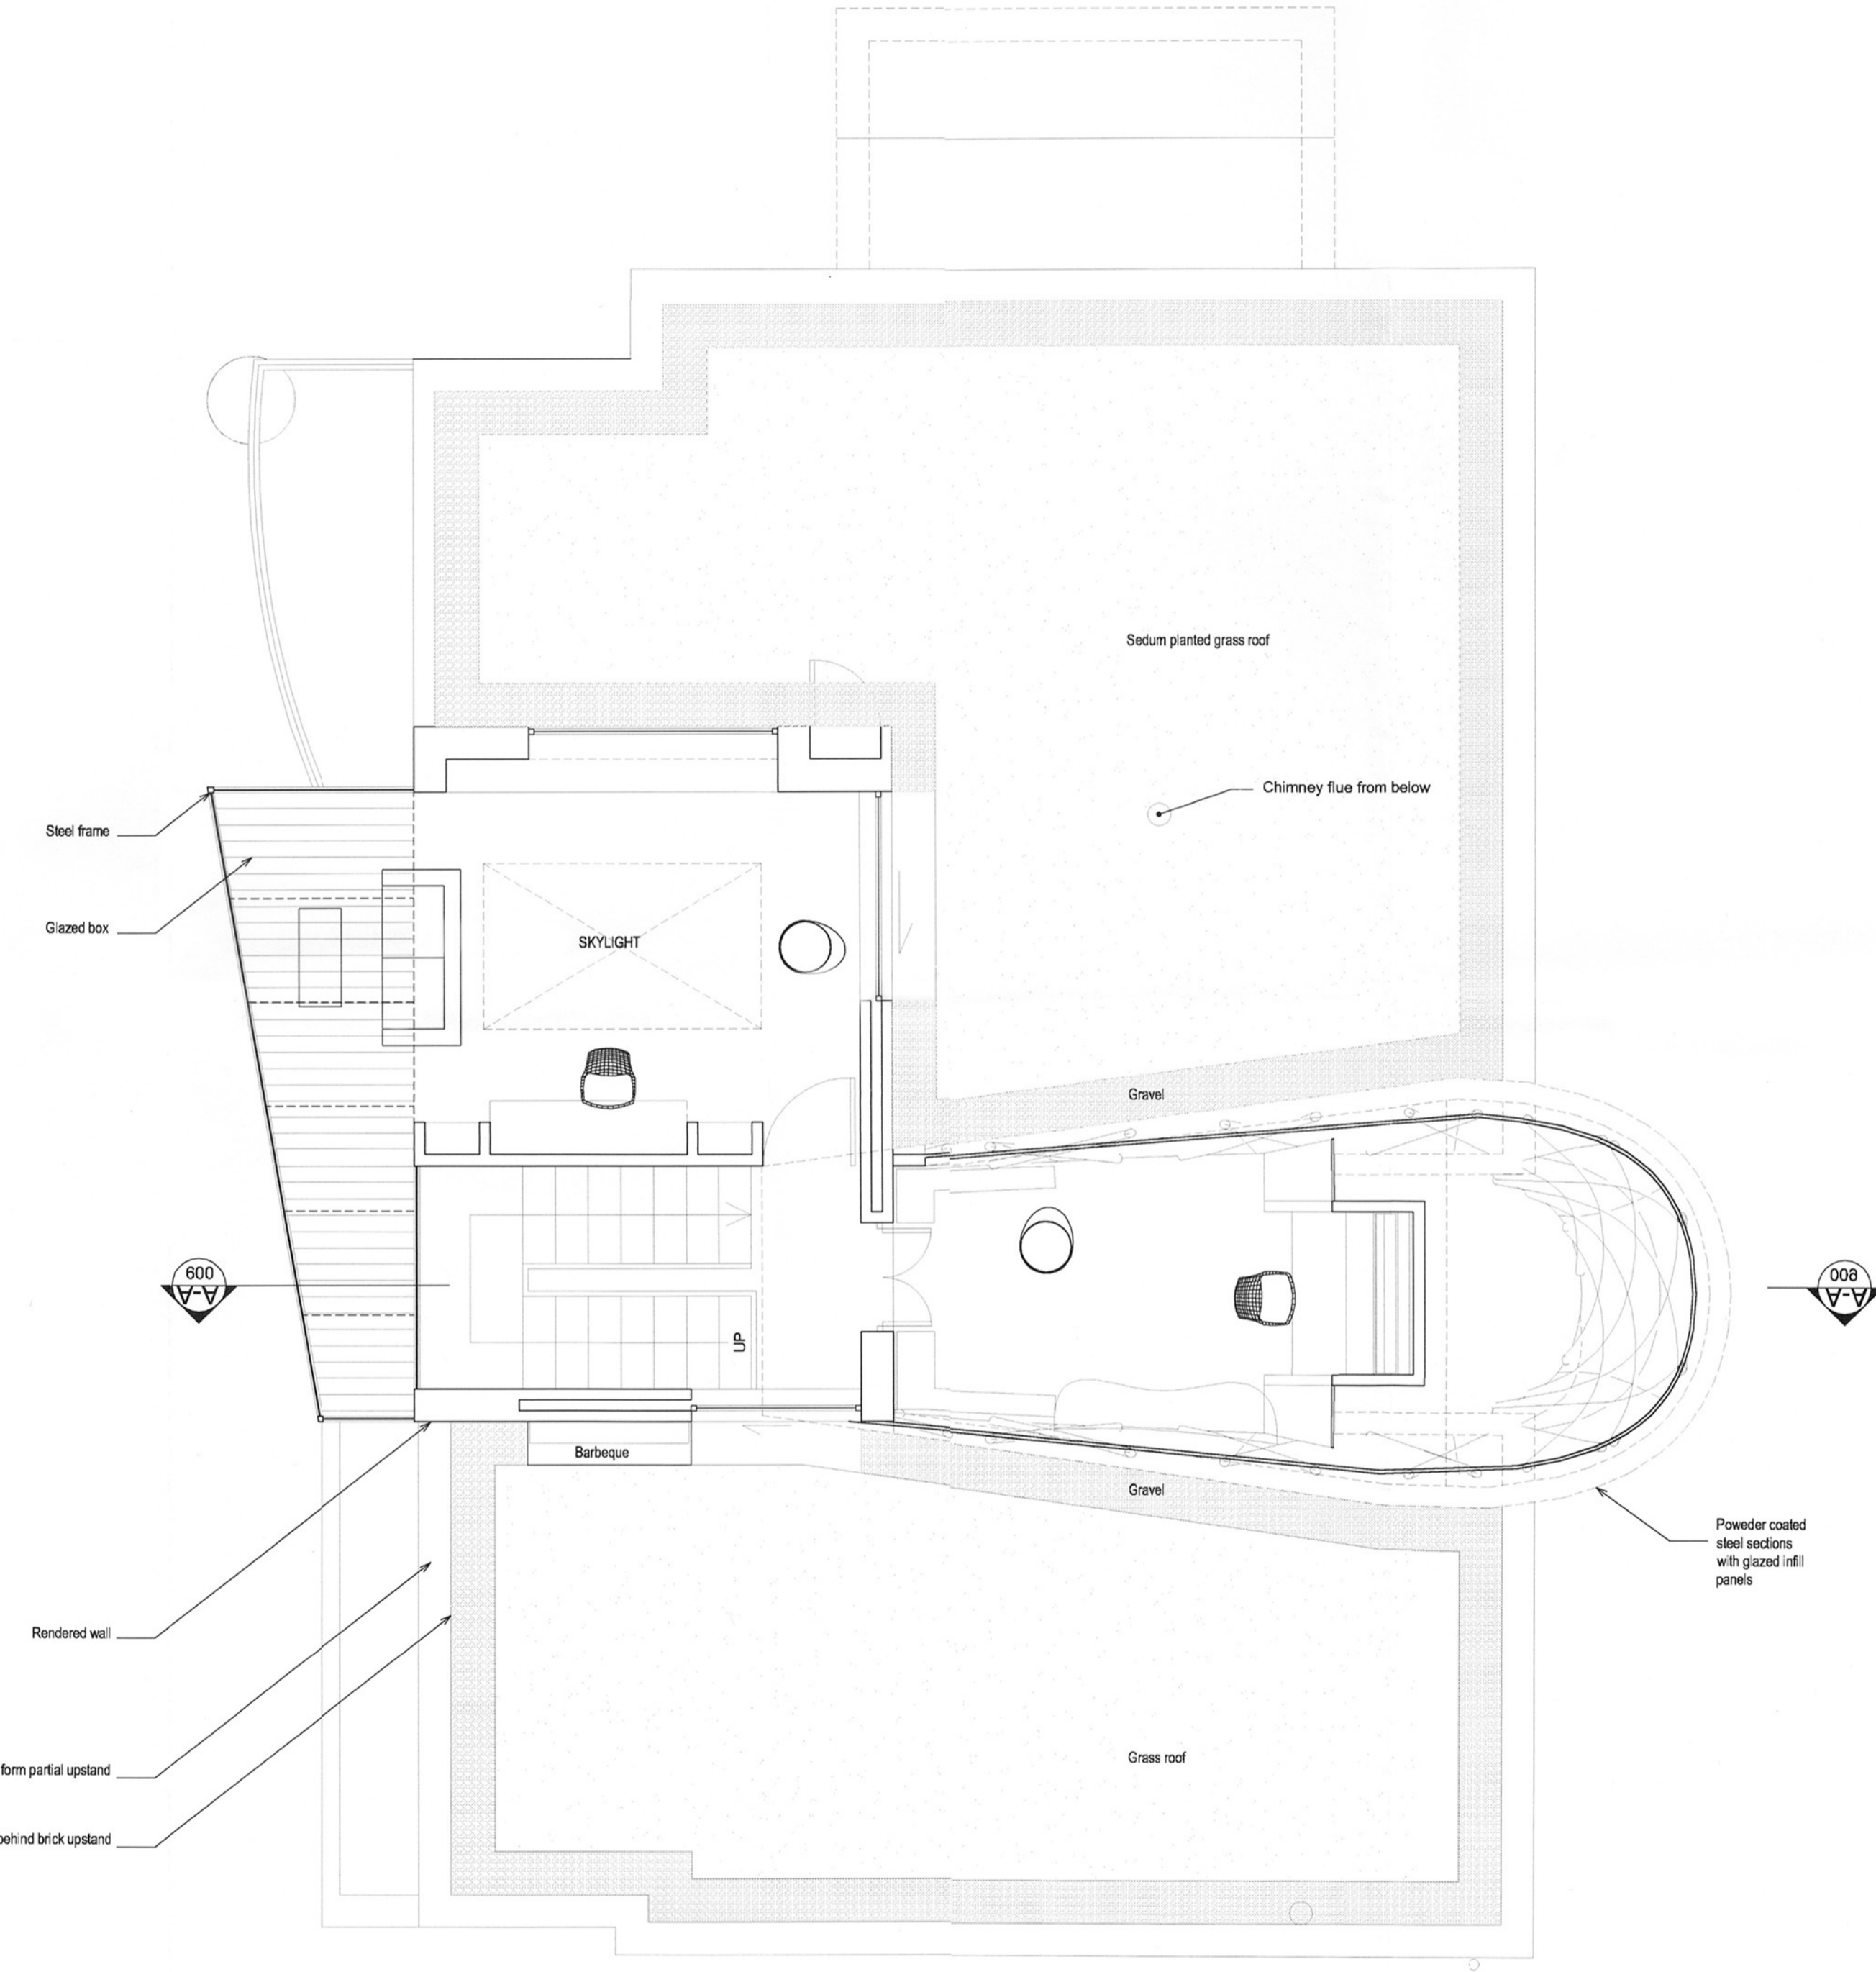

**ROOF PLAN**  
 SCALE 1:50 @ A1

Rev. Amendment Date

**BROOKS / MURRAY**  
 ARCHITECTS  
 8-10 NEW NORTH PLACE  
 LONDON EC2A 4JA  
 TEL. 020 7739 9955  
 FAX 020 7739 9944  
 architects@brooks-murray.com

CLIENT:	Mr & Mrs Hay
JOB:	5 Fitzroy Close
DATE:	August 2005 SCALE: 1:50
DRAWING TITLE:	PROPOSED First & Roof plans
DRAWING NUMBER:	596-008