



NORTH ELEVATION SCALE 1:50 @ A1

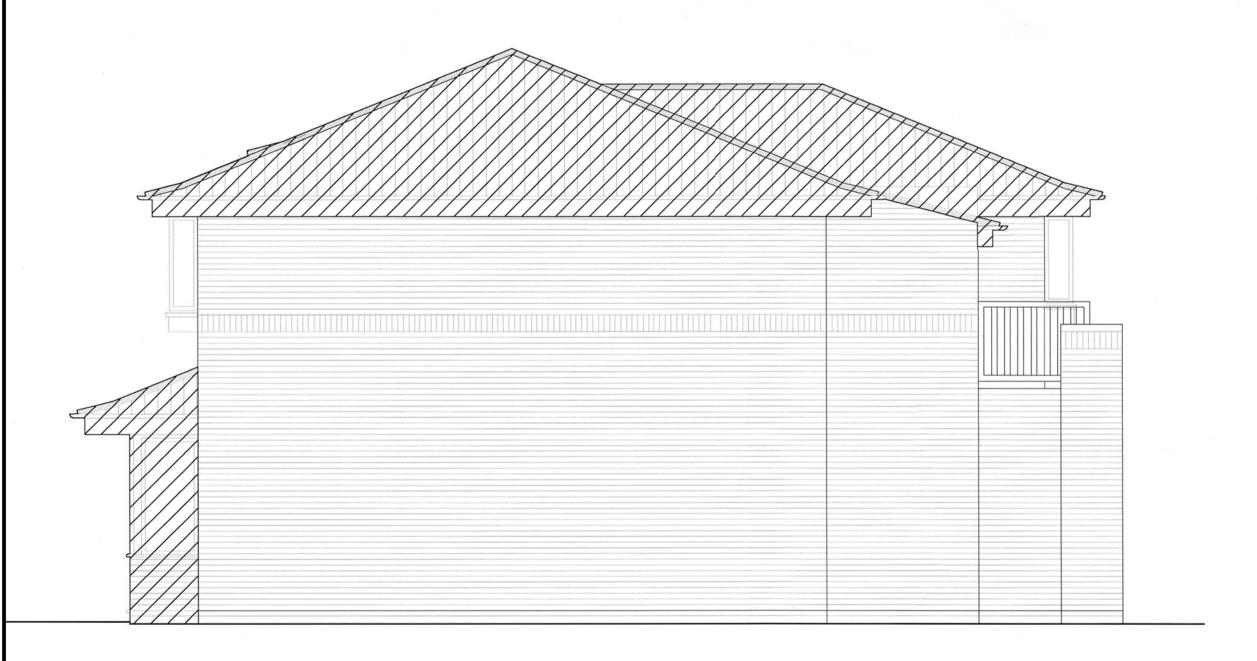

EAST ELEVATION SCALE 1 : 100 @ A1

SCALE 1:50 @ A1

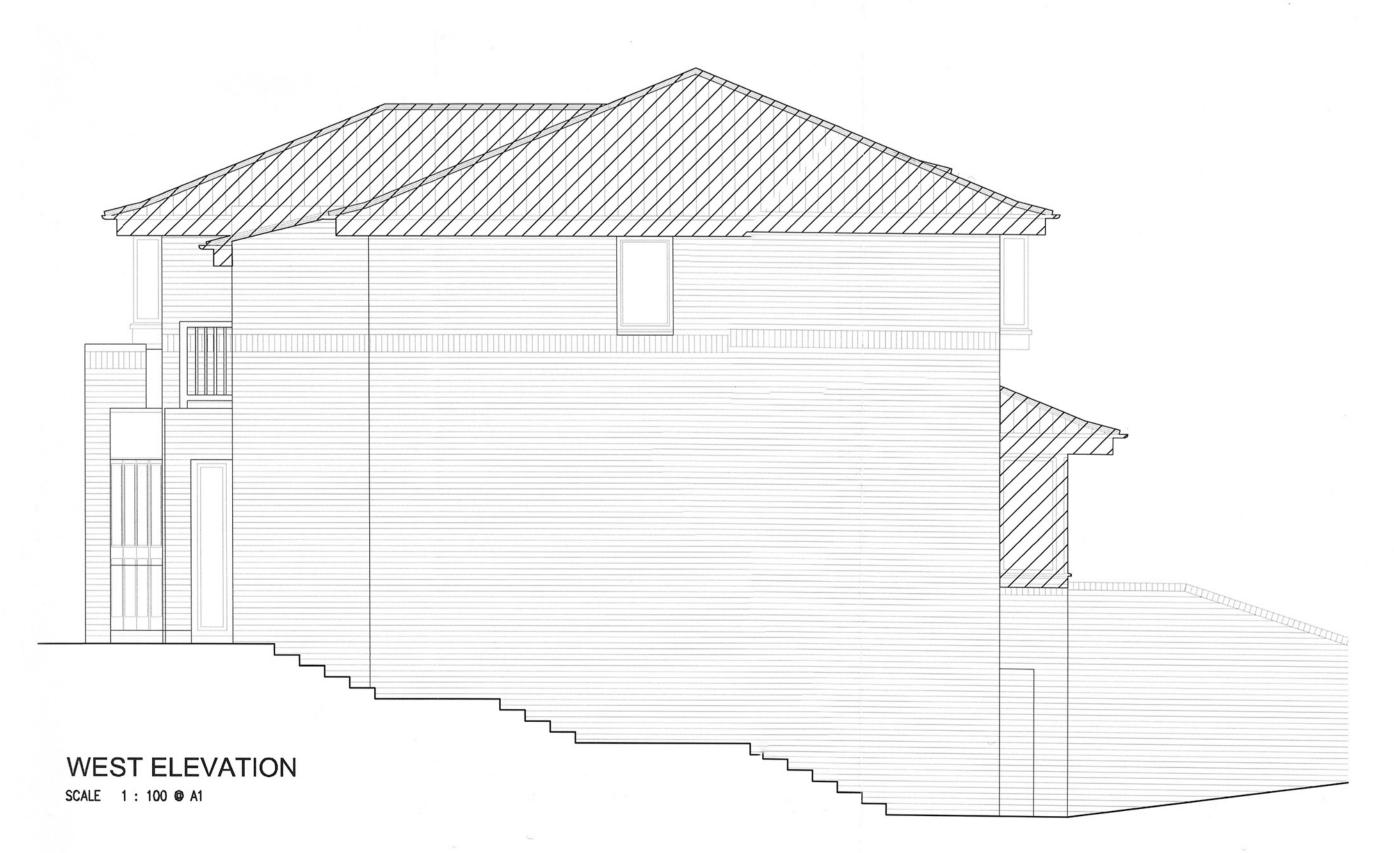

USE FIGURED DIMENSIONS ONLY DO NOT SCALE FROM THIS DRAWING.

ALL DIMENSIONS MUST BE CHECKED ON SITE ANY INCONSISTENCIES MUST BE REPORTED BACK TO THE ARCHITECT.

BROOKS/MURRAY

ARCHITECTS 8-10 NEW NORTH PLACE LONDON EC2A 4JA TEL 020 7739 9955 FAX 020 7739 9944

architects@brooksmurray.com

Martin Hay

JOB: 5 Fitzroy Close

DATE: August 2005 SCALE: 1:50

PROPOSED DEMOLITION Elevations

DRAWING NUMBER: 596-013