




1 Front
1 : 100

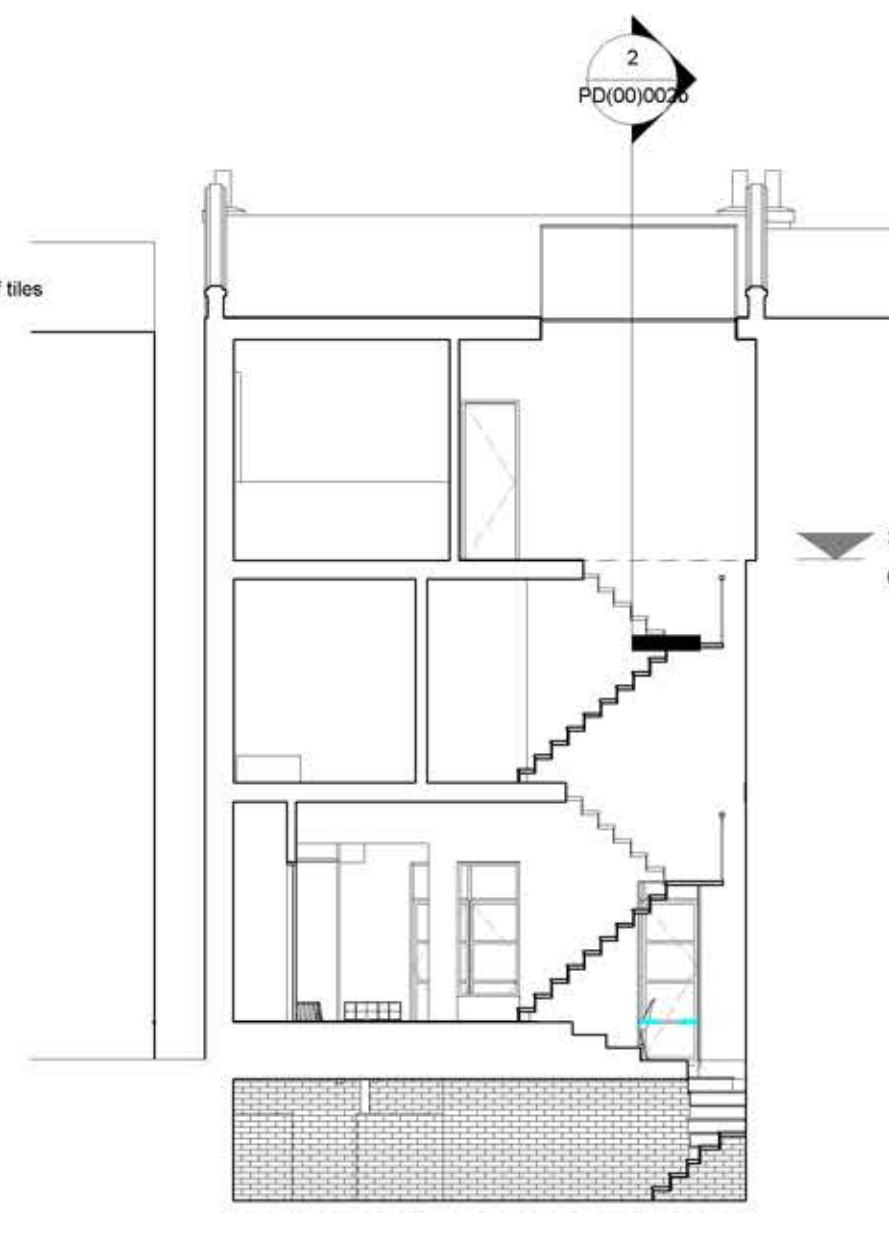


8 Section B
1 : 100

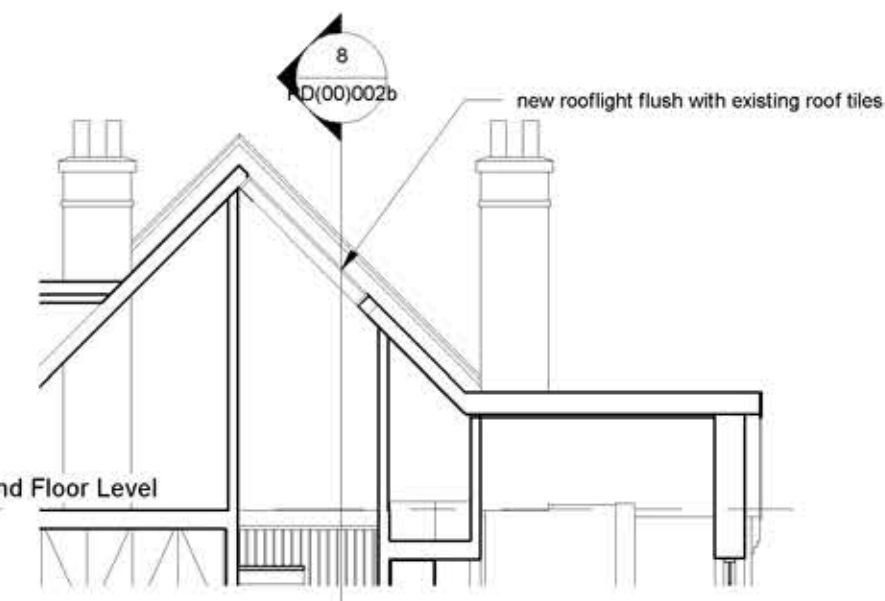



2 Section A
1 : 100

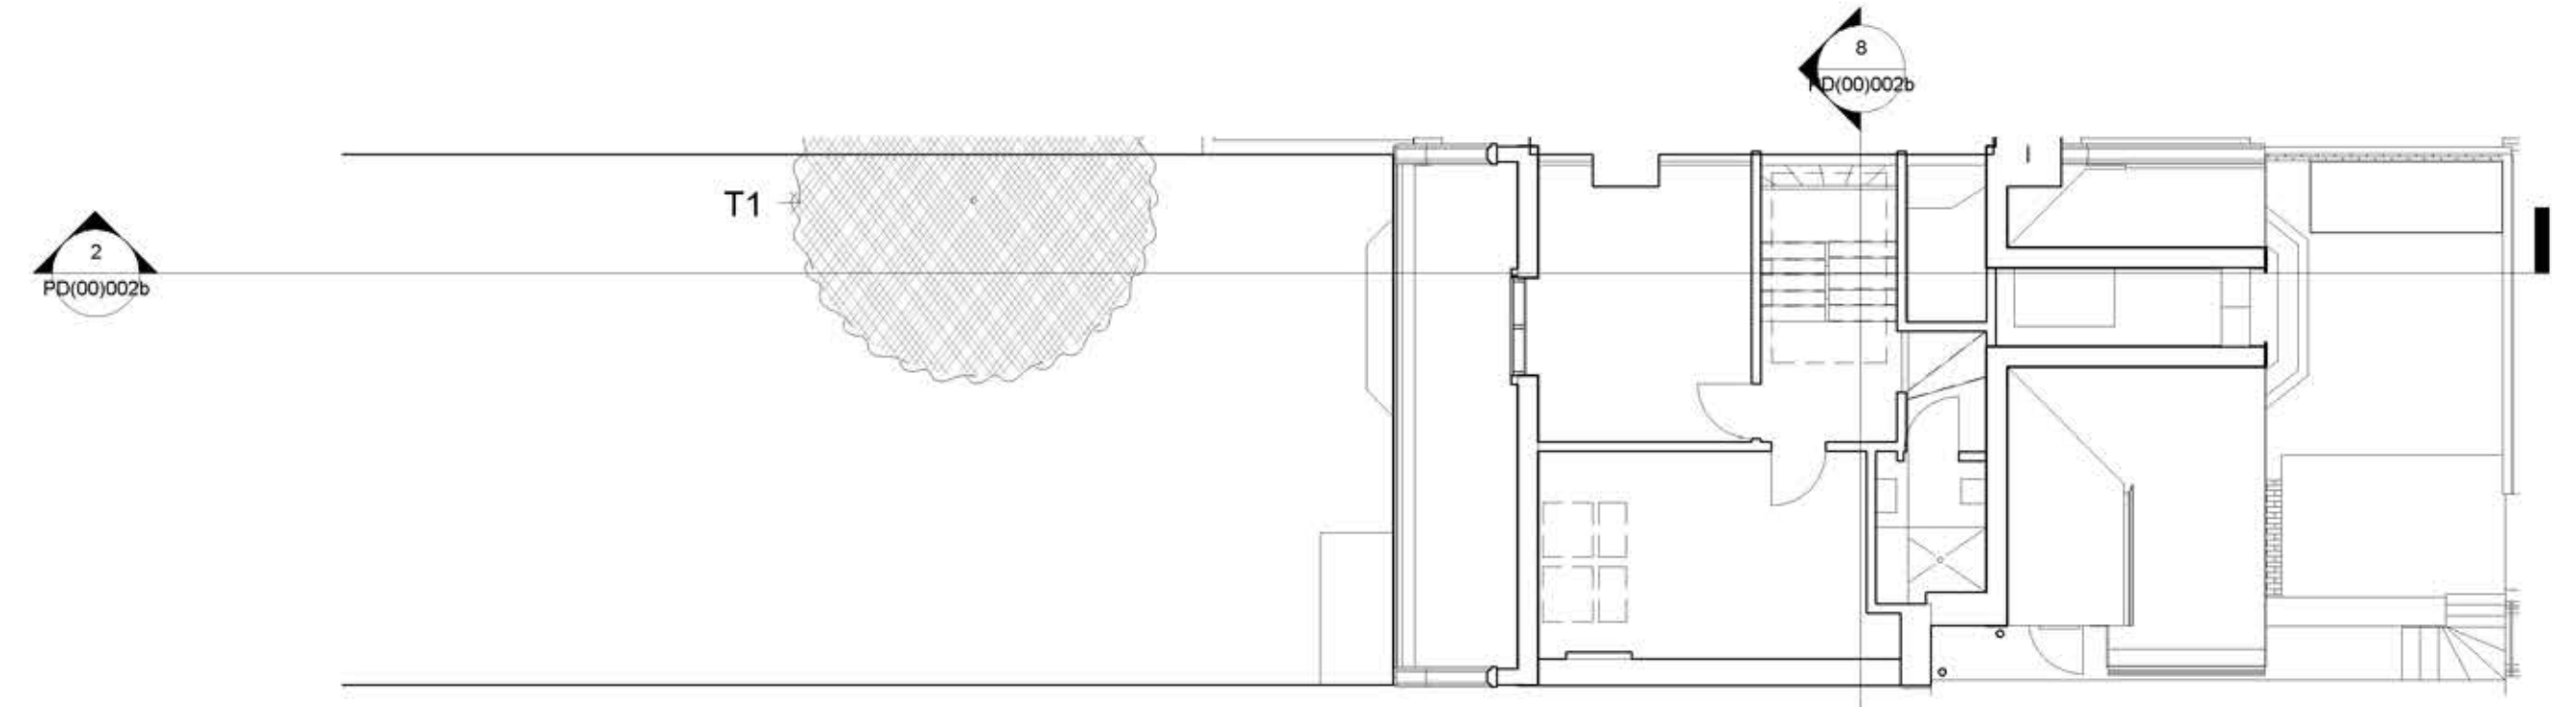



5 Second Floor Plan
1 : 100

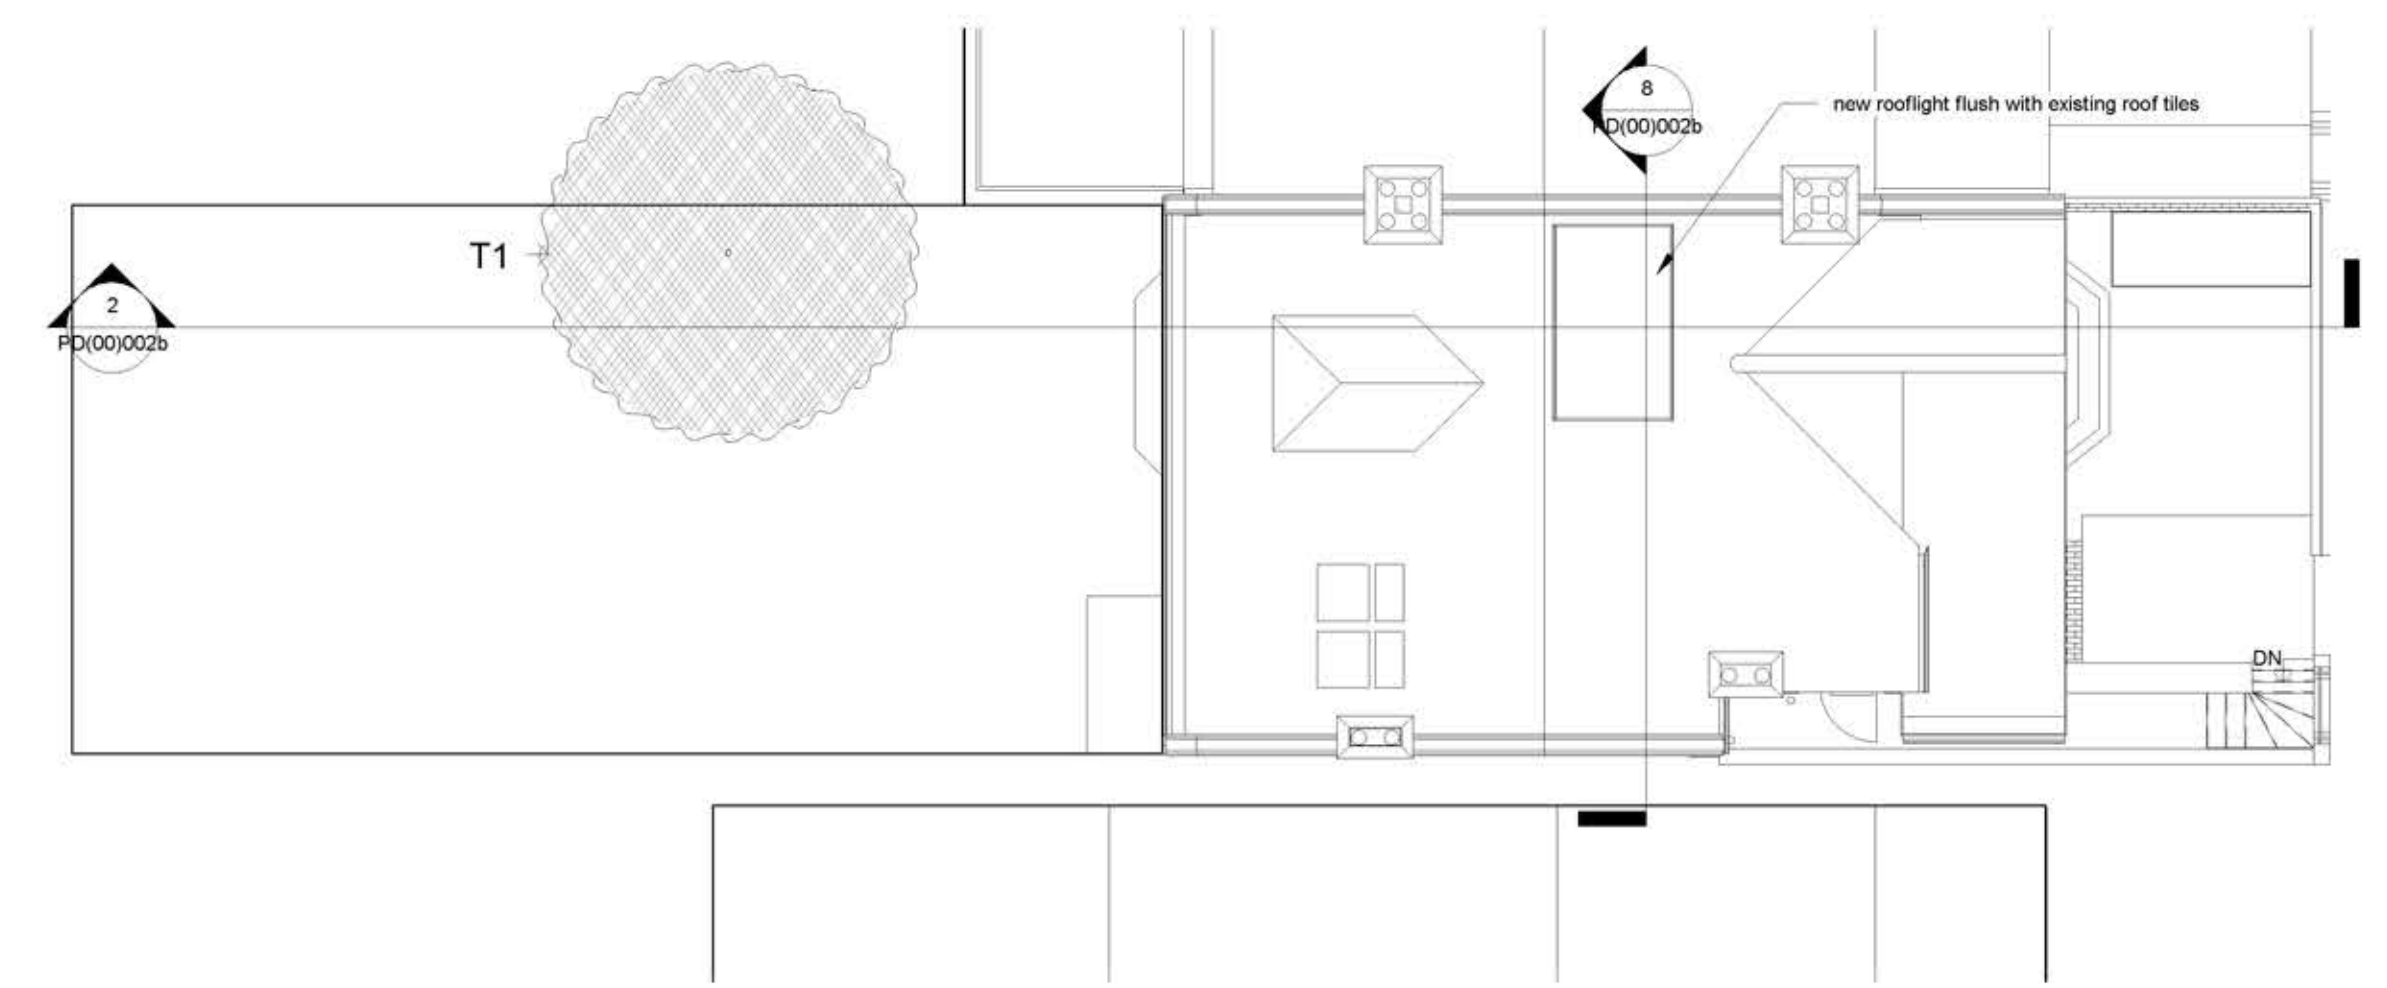

6 Roof Plan
1 : 100

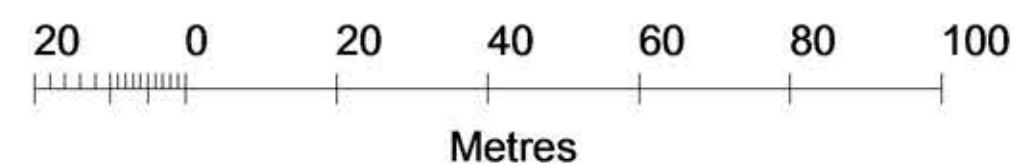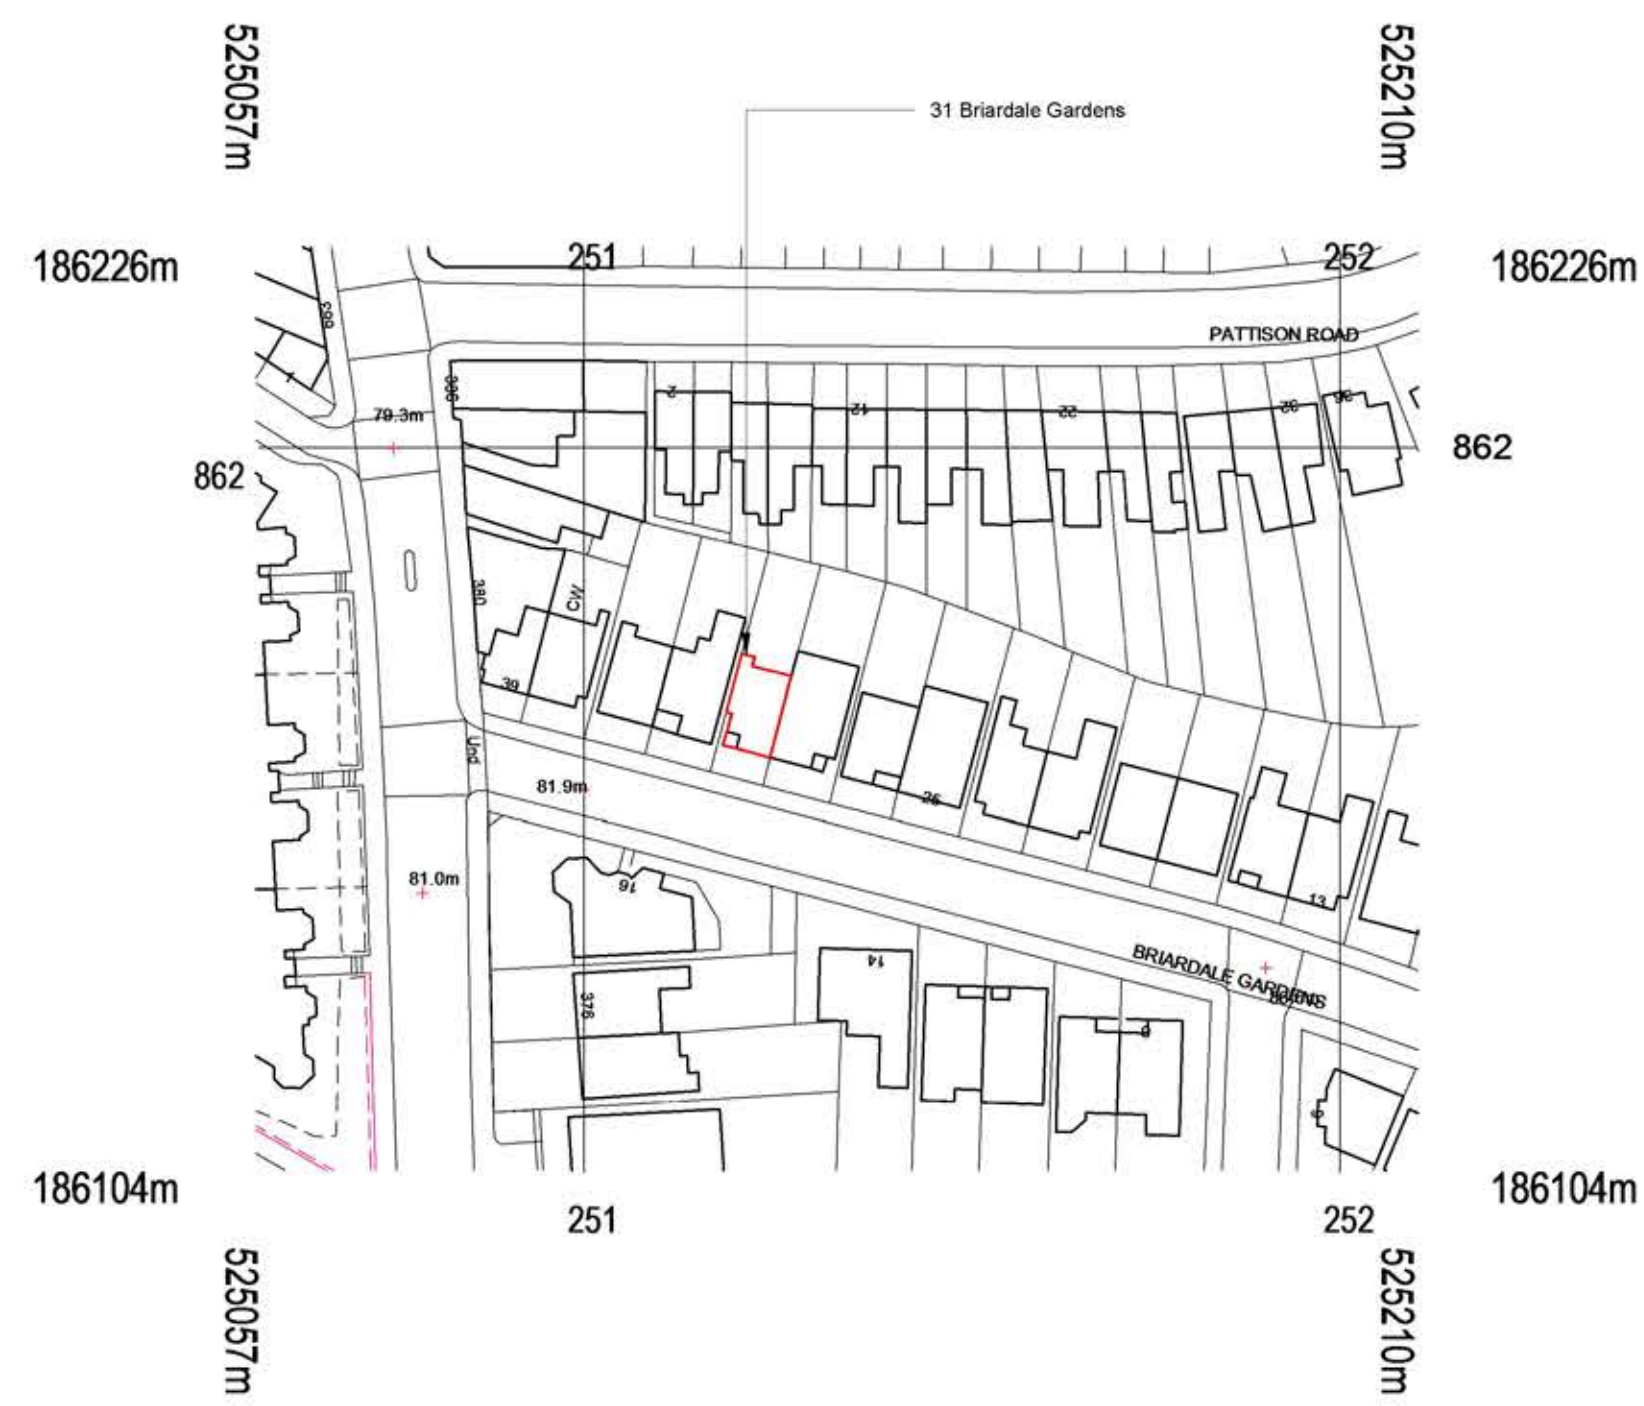

Scale 1:1000

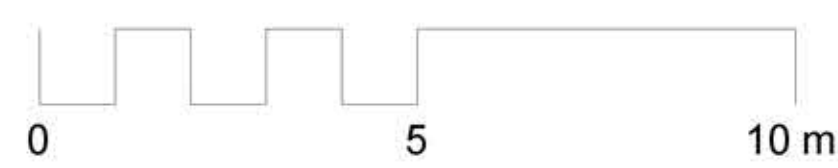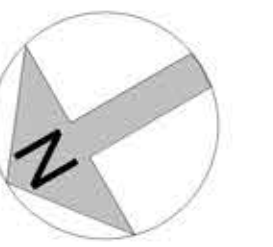

Notes

Do not scale off drawings unless as part of planning application.
All drawings to be measured on site.
Copyright Ultra Violet Designers
Architects Limited



UV Designers Architects
Unit F, Flat Iron Yard
14 Avenue Street, London SE1 1ES
T: 02074079343
M: mail@uvdesigners.co.uk

proposed drawings

Scale: 1 : 100
Address: 31 Briardale Gardens NW6
Date: 12/12/16

lawful development

PD(00)002b