



1 Front  
1: 100




2 Rear  
1: 100

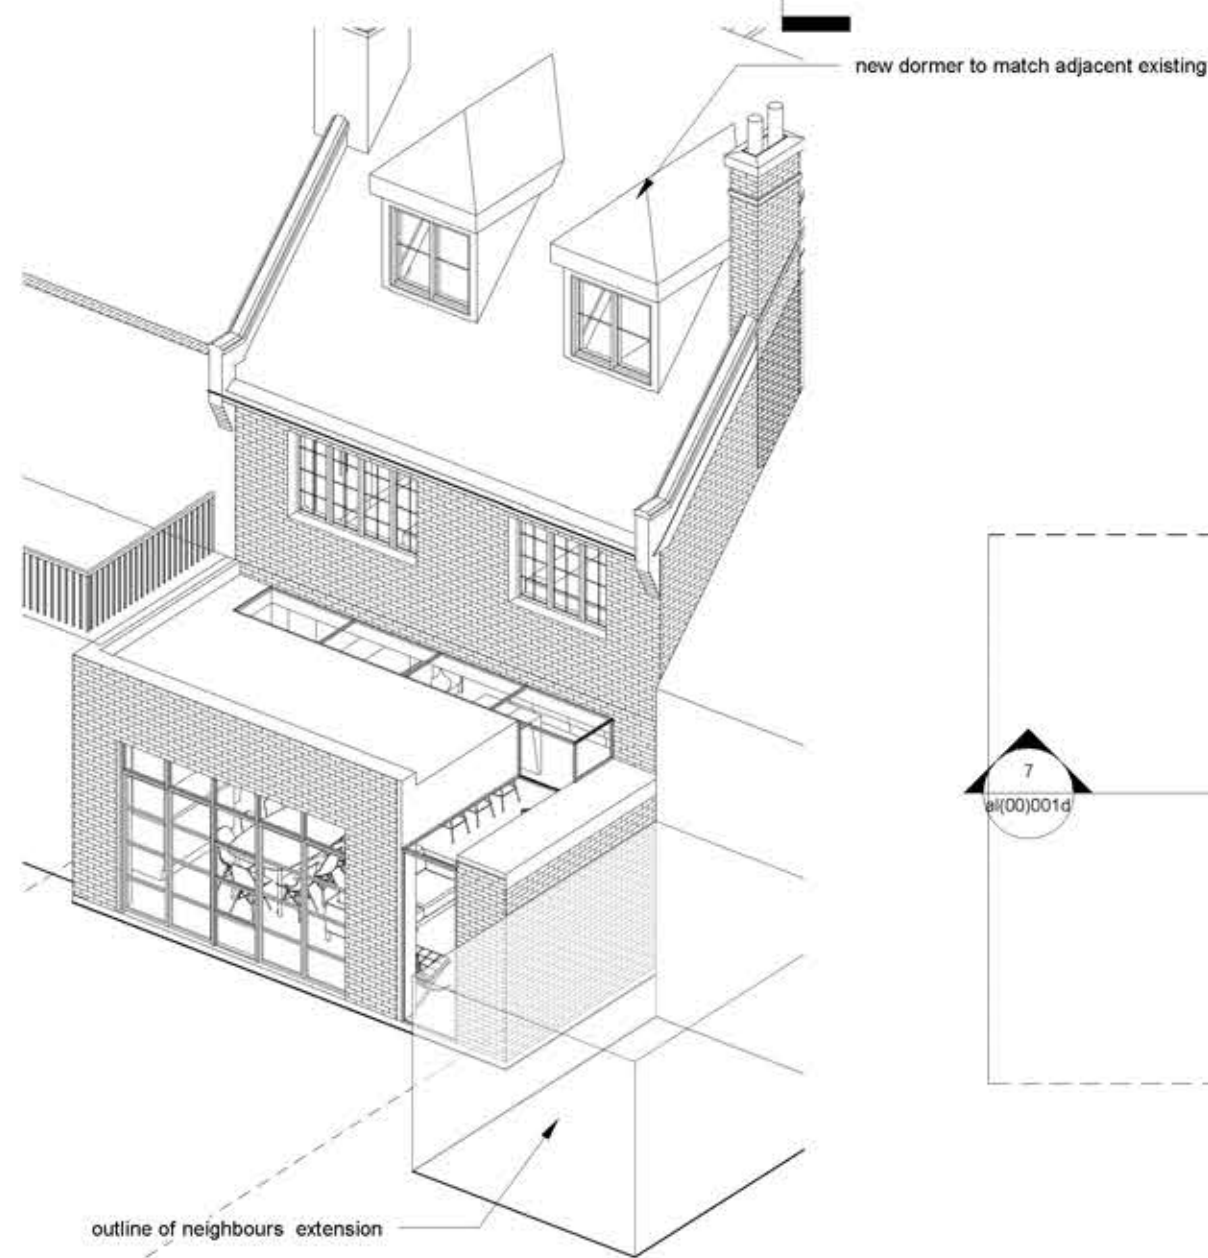

10 Rear Axonometric

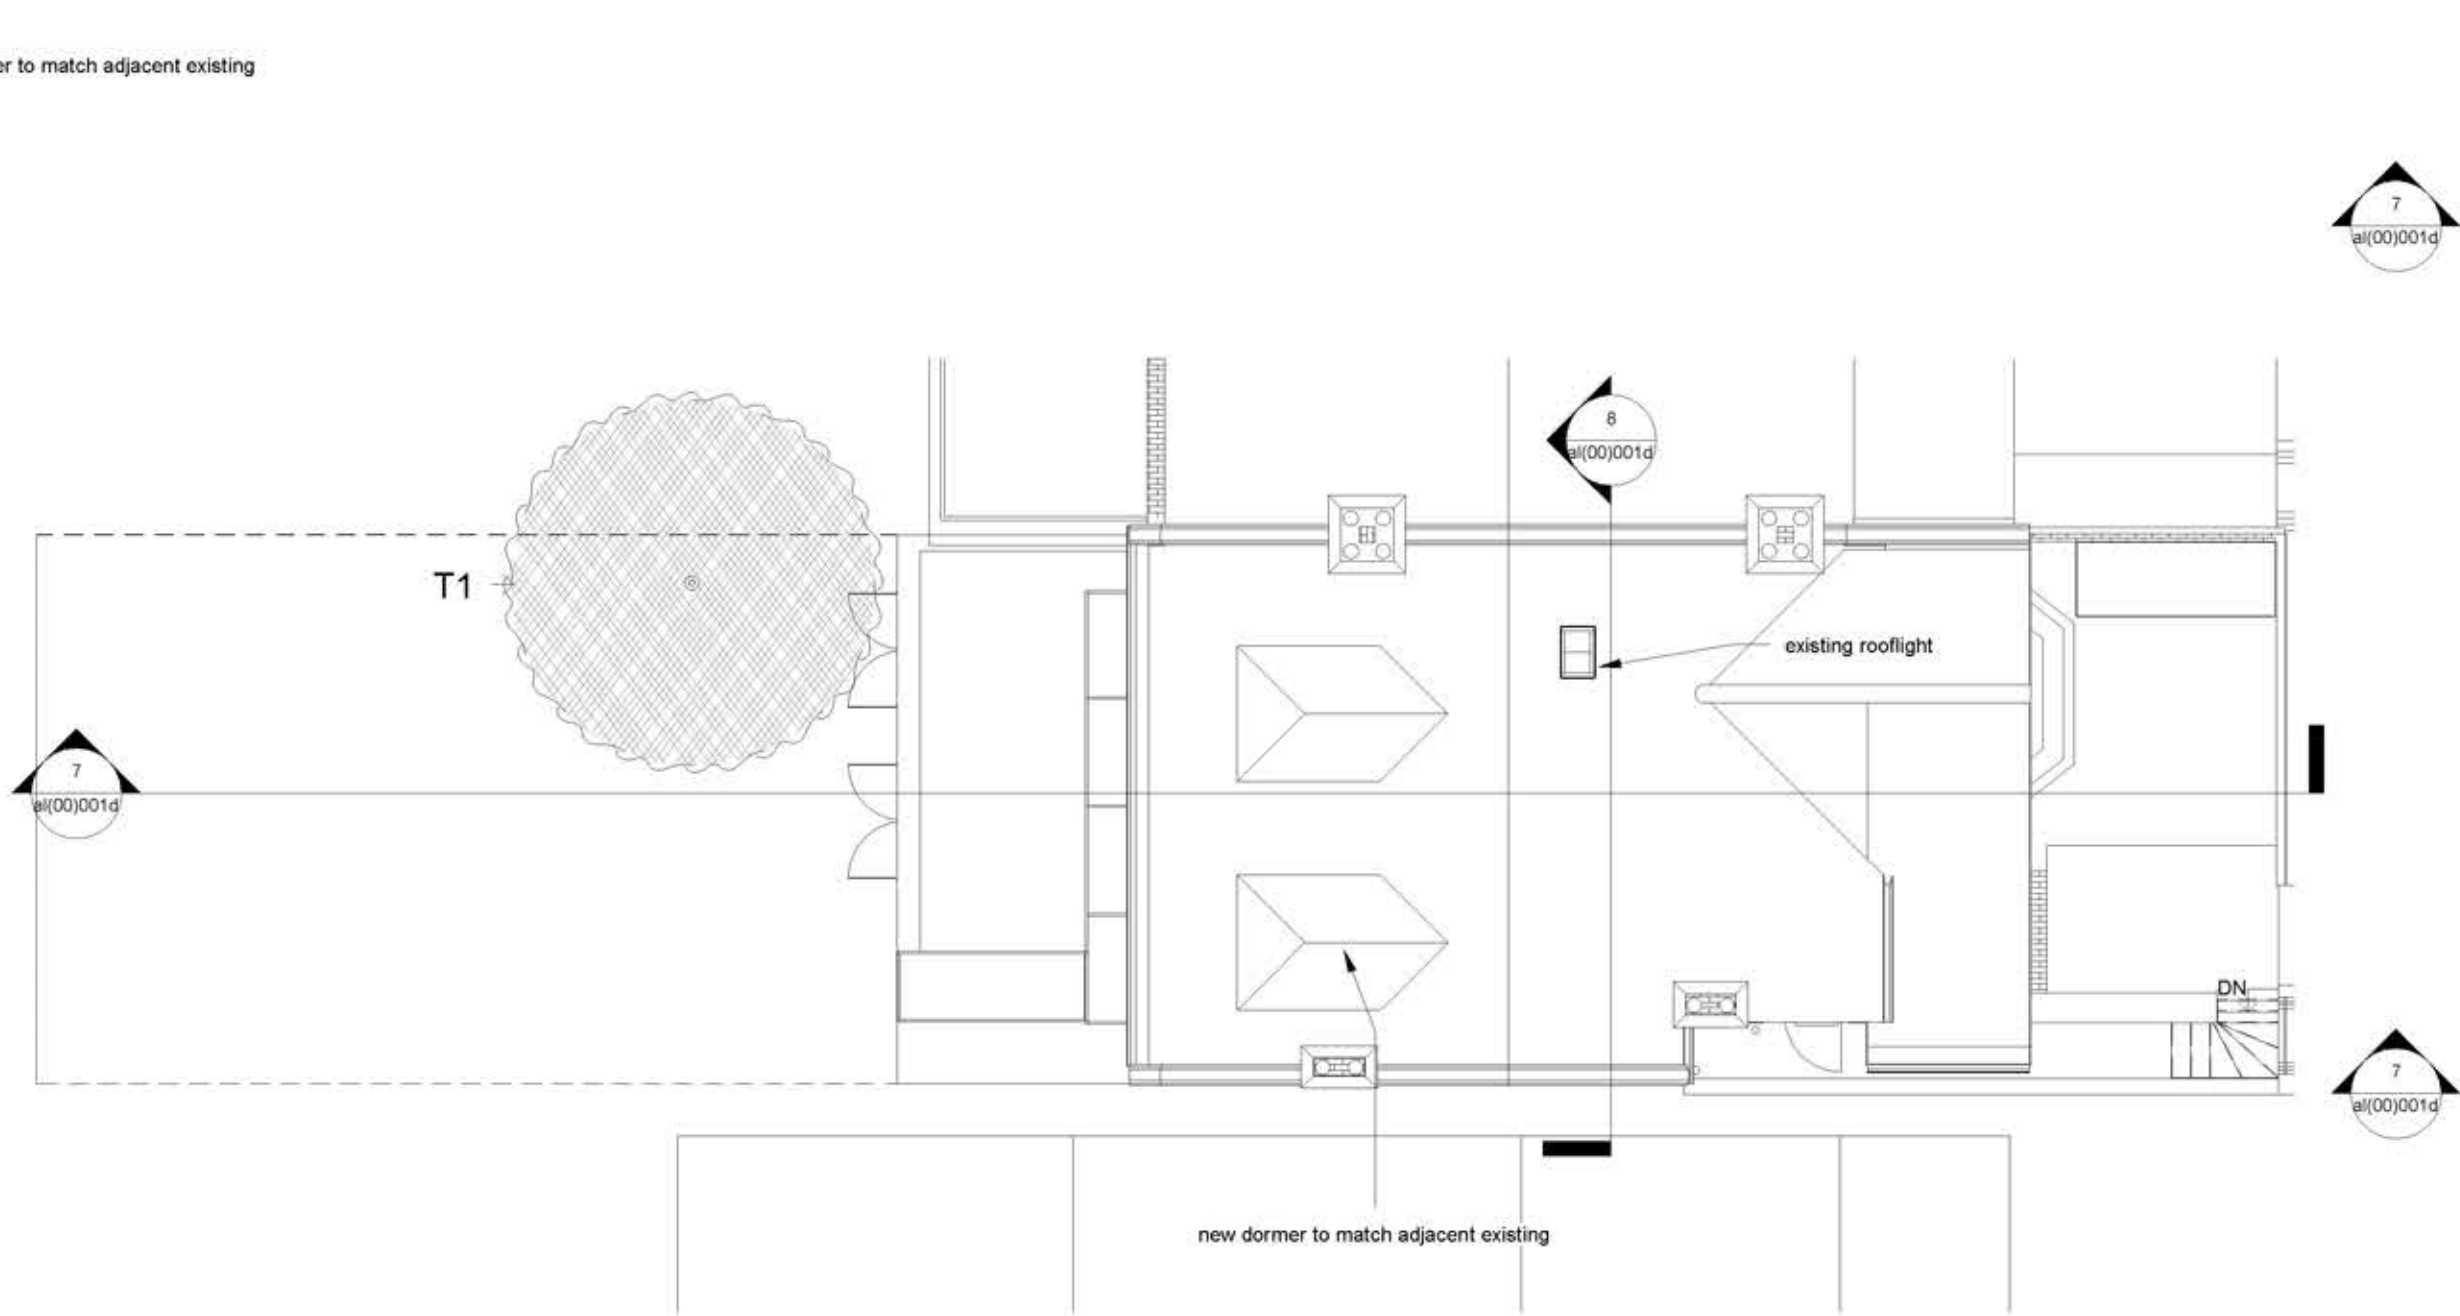


6 Roof Plan  
1: 100

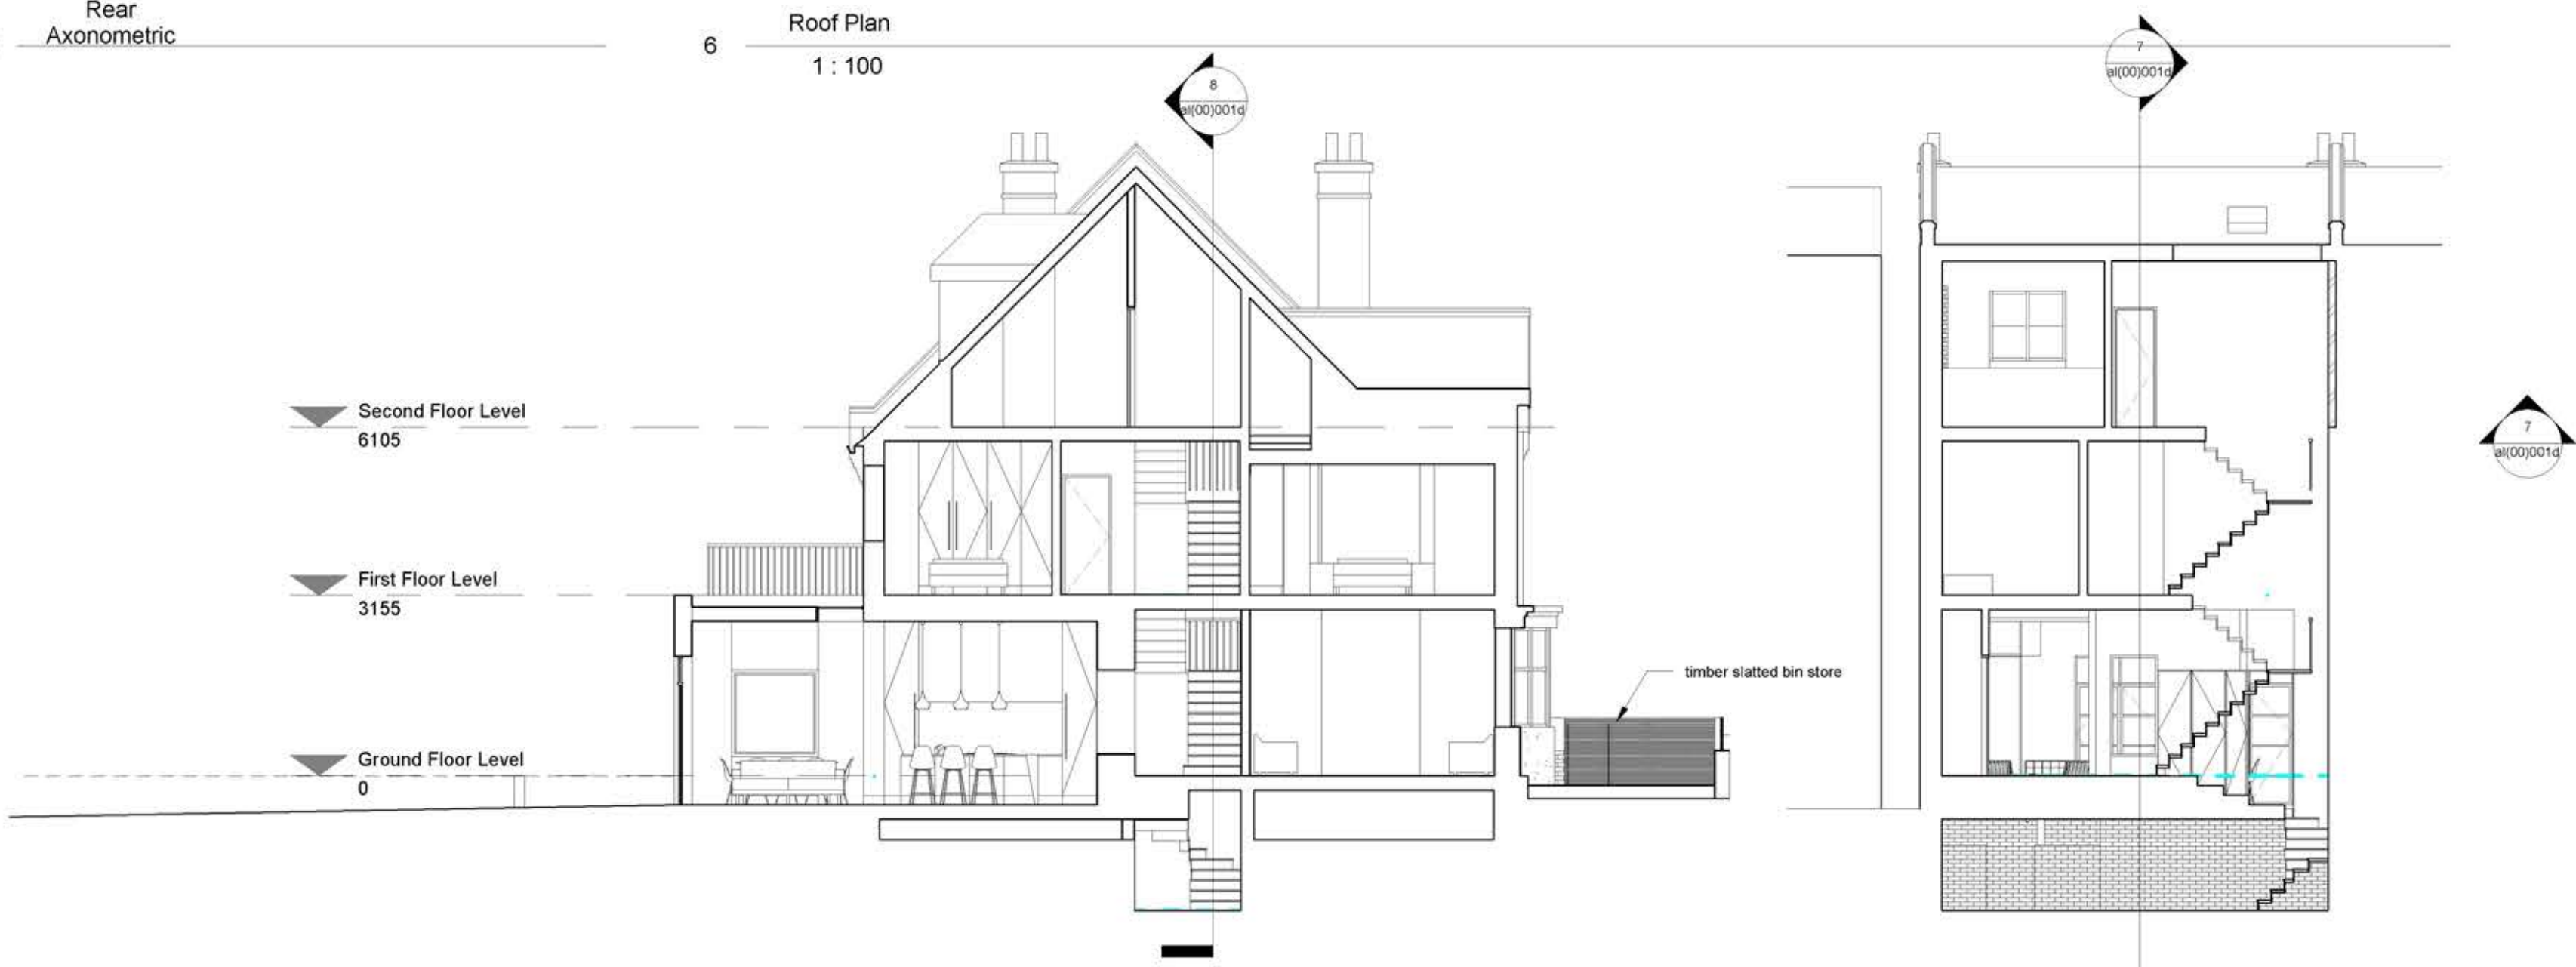


7 Section A  
1: 100


8 Section B  
1: 100

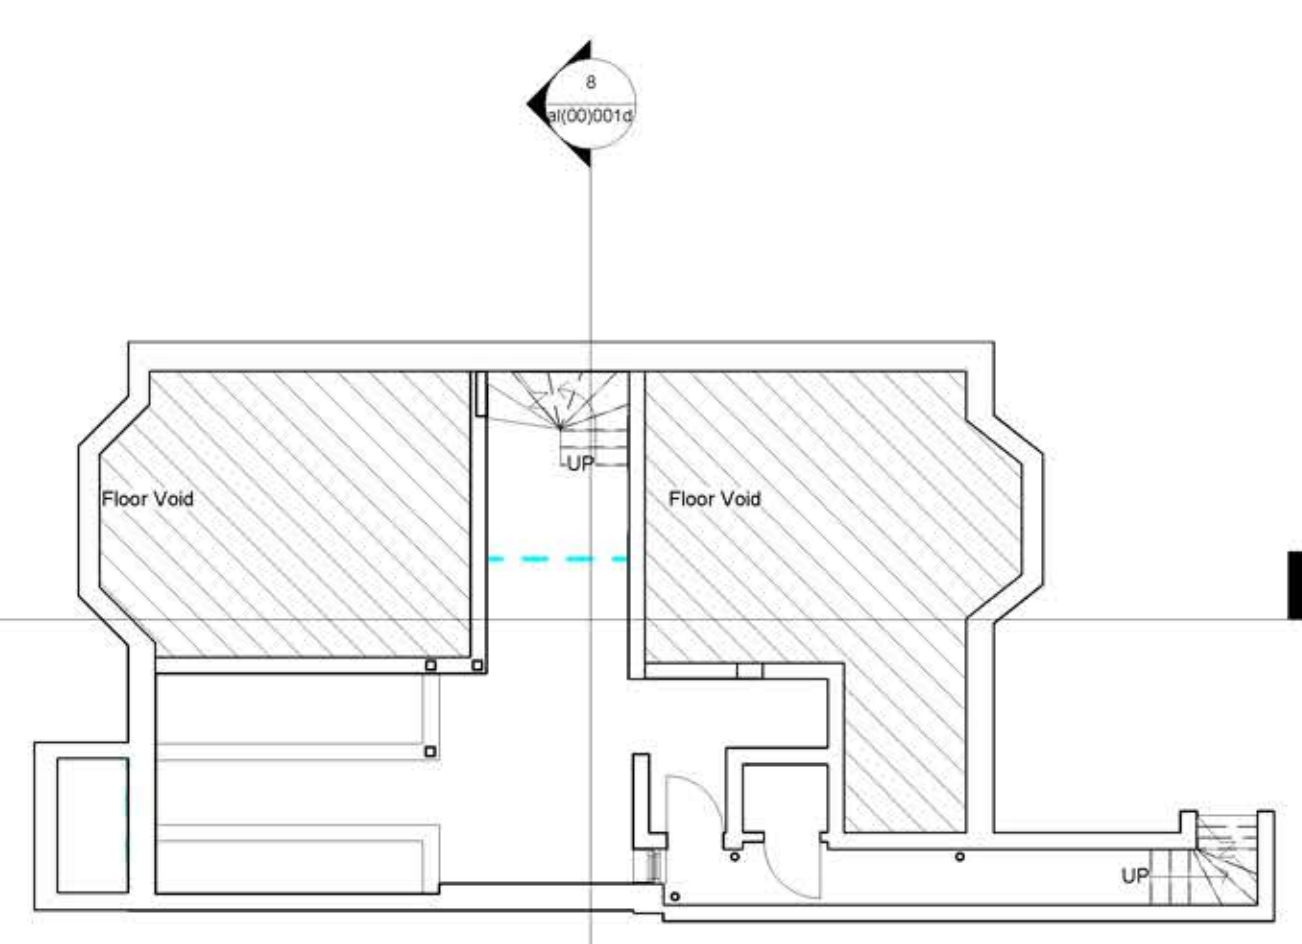

9 Basement Plan  
1: 100

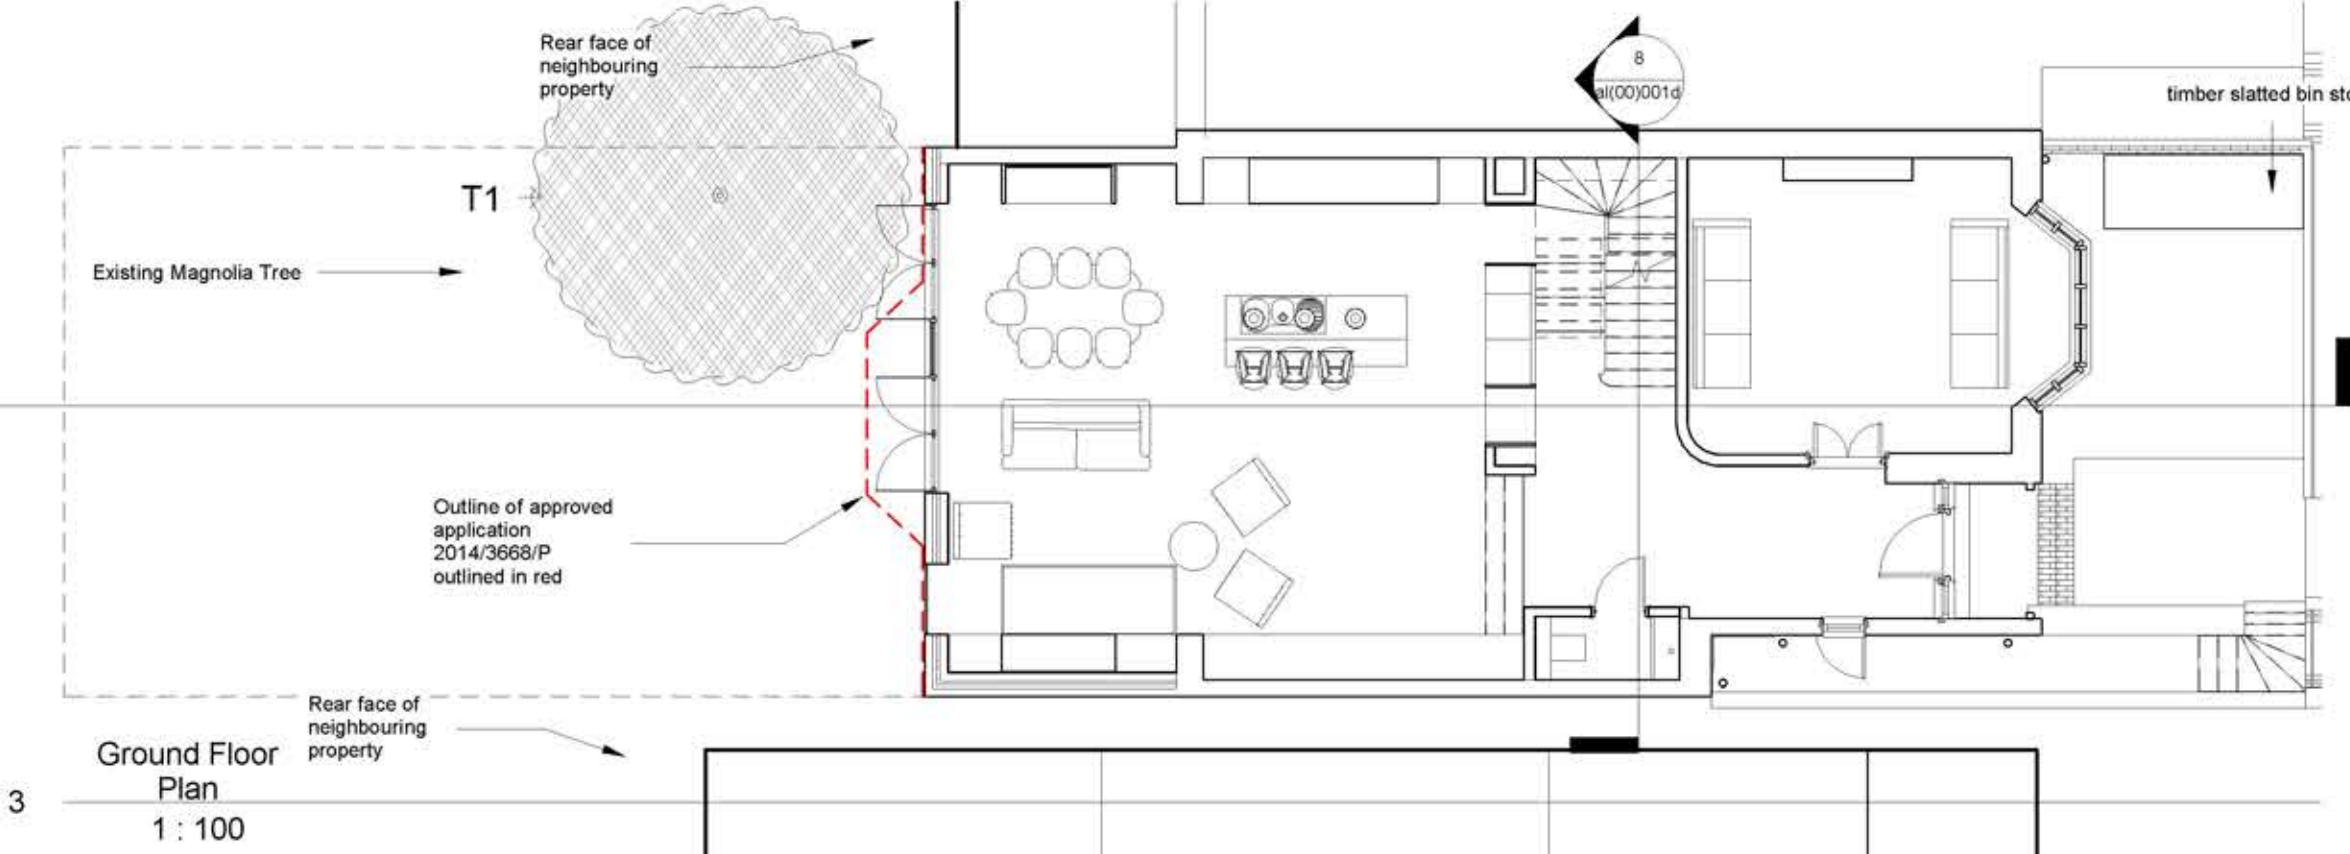

3 Ground Floor Plan  
1: 100

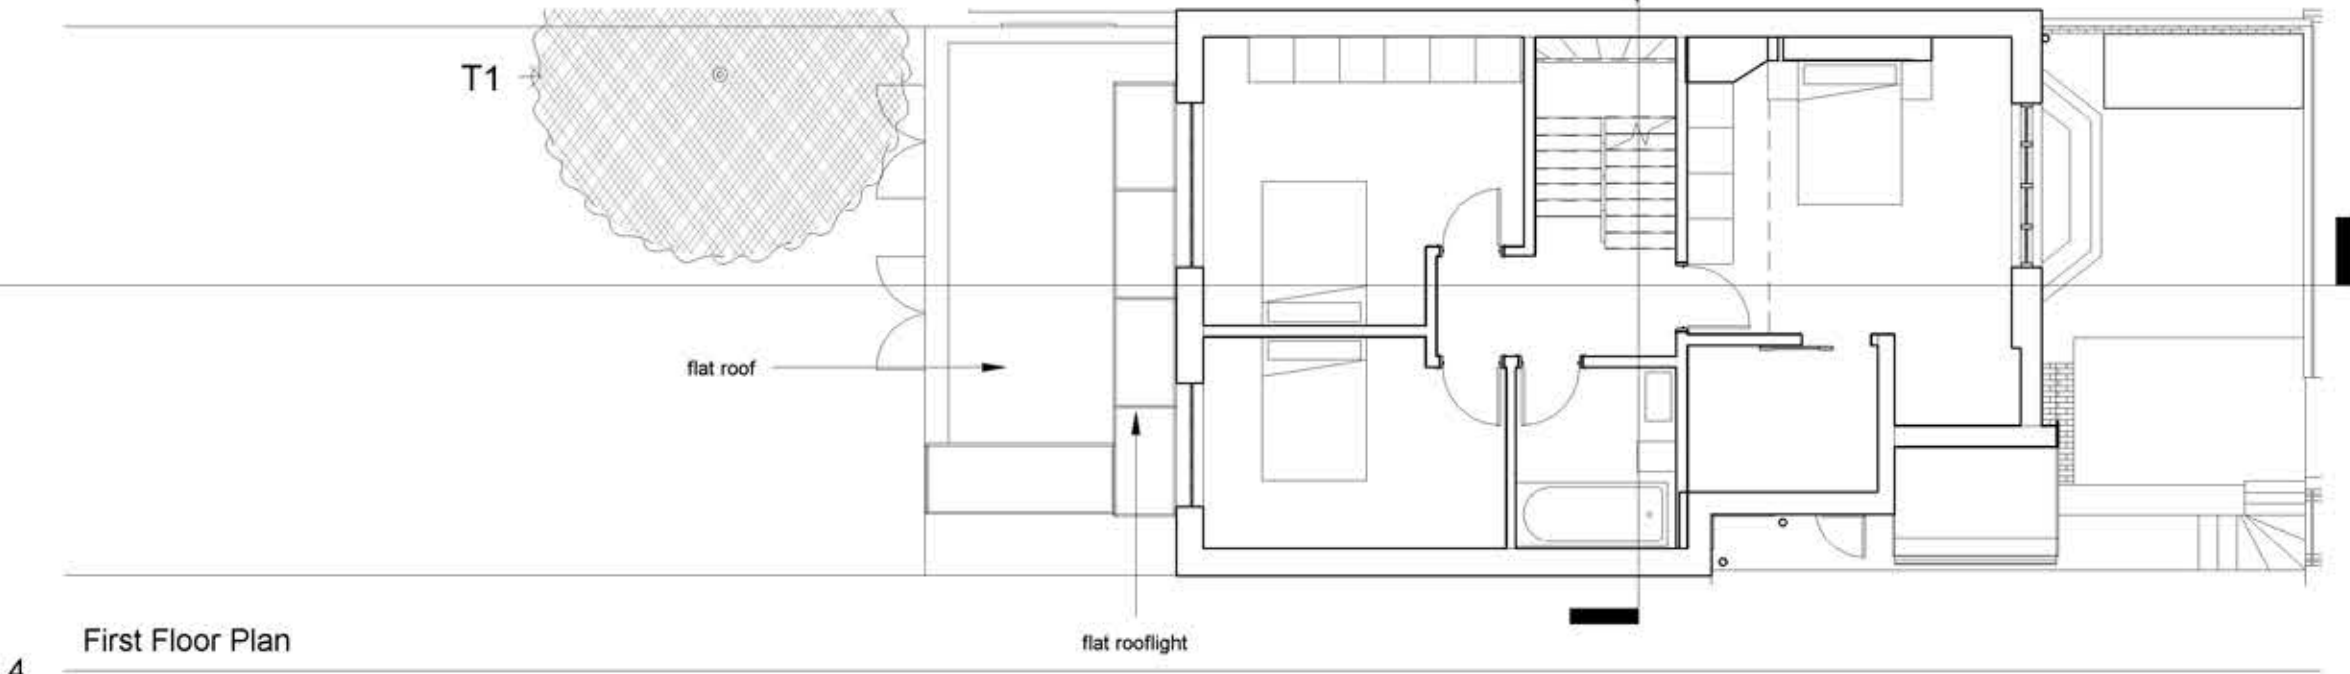

4 First Floor Plan  
1: 100



5 Second Floor Plan  
1: 100



Notes

Do not scale off drawings unless as part of planning application.  
All drawings to be measured on site.  
Copyright Ultra Violet Designers Architects Limited



proposed drawings

Scale: 1: 100  
Address: 31 Brandale Gardens NW6  
Date: 06/01/17

planning

a/(00)001d