



NOTES

Do not scale off this drawing.
All dimensions to be checked on site.

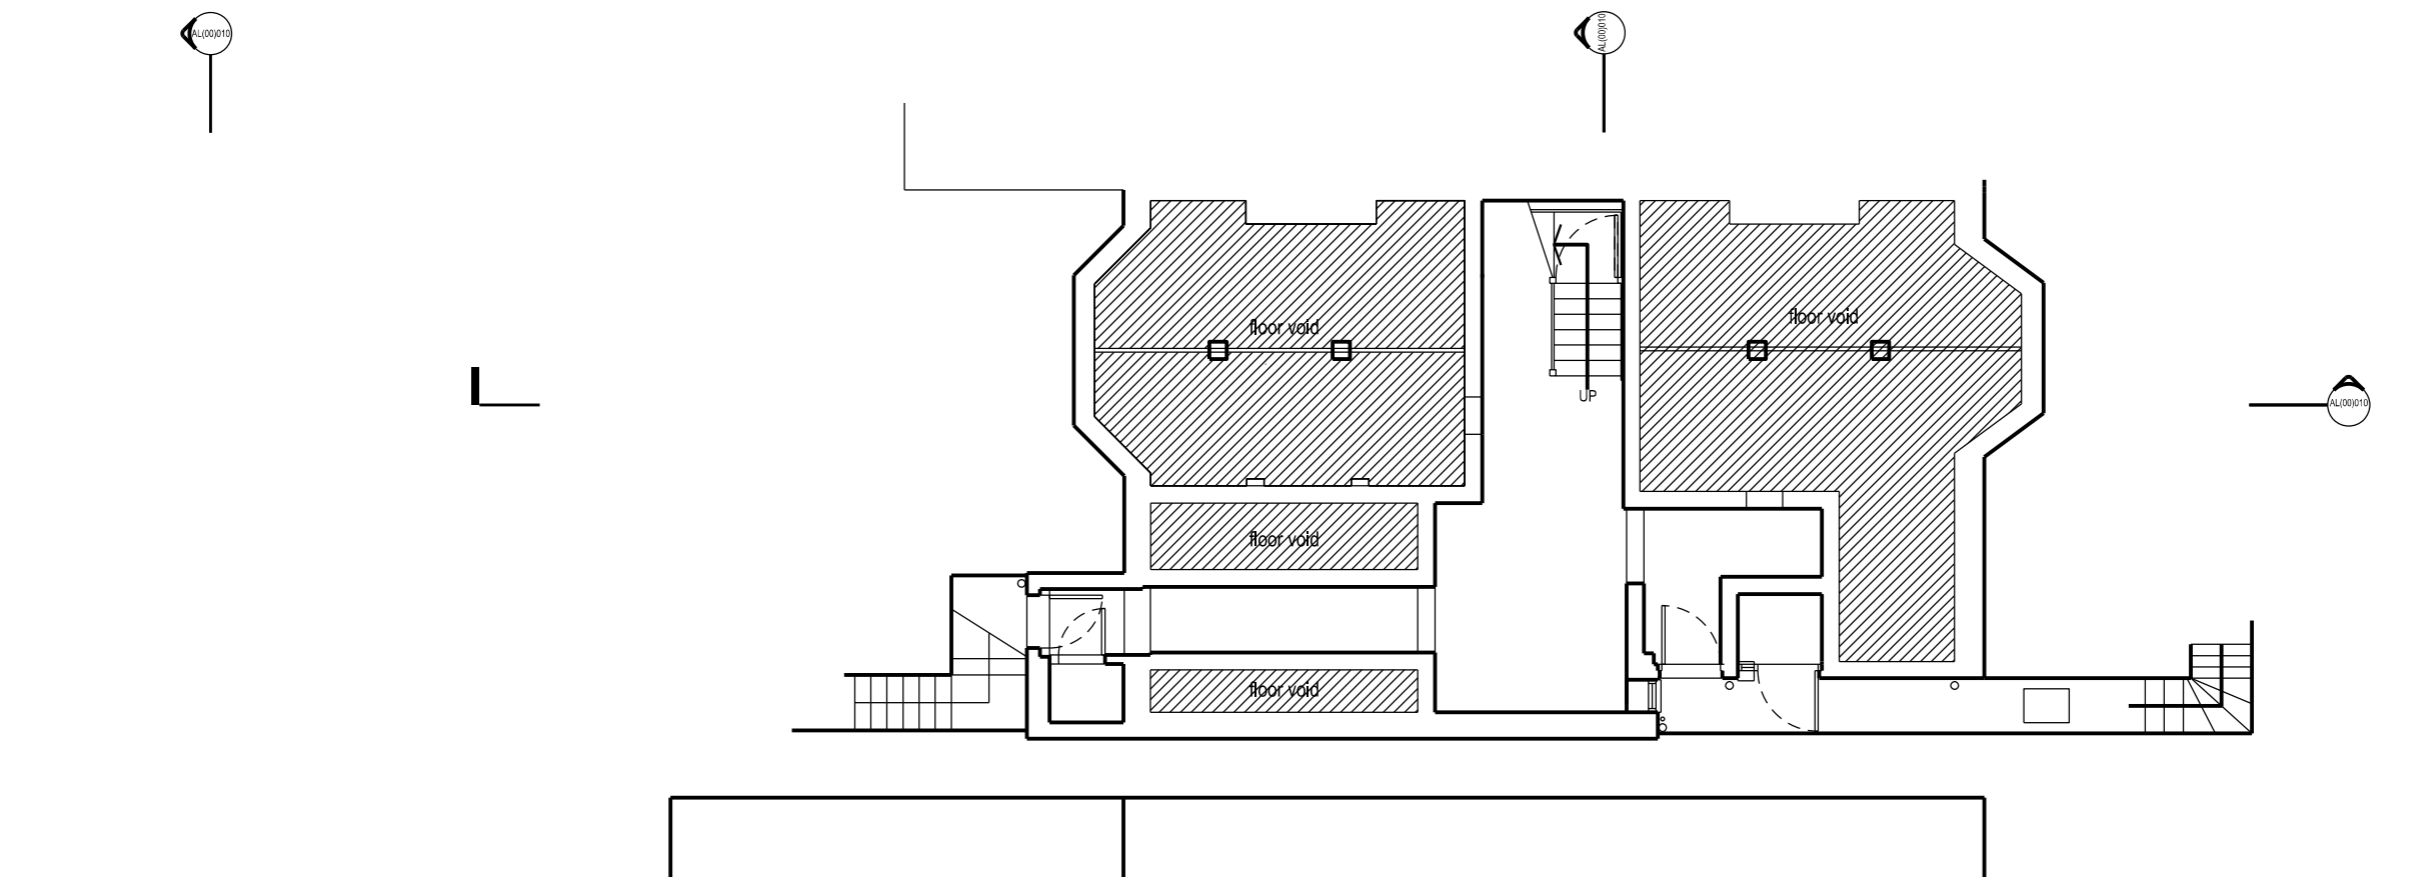

Basement 1:100 @ A3

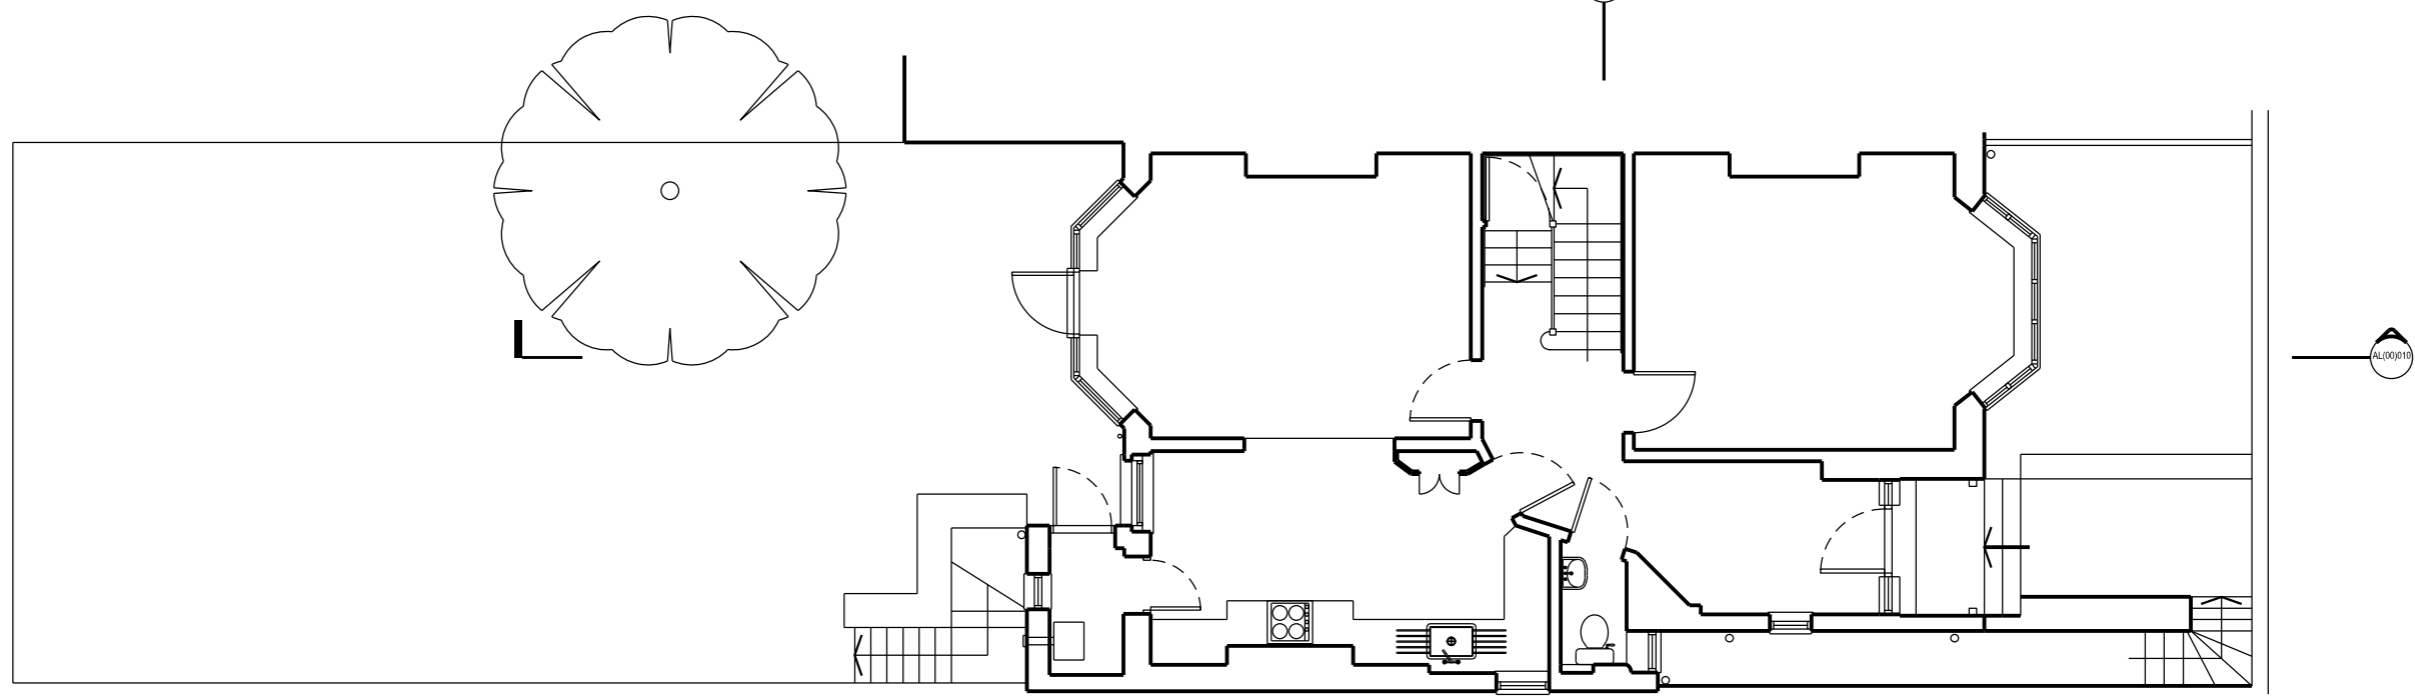

Ground Floor Plan 1:100 @ A3

SURVEY

ultra violet
DESIGNERS ARCHITECTS
unit 7 flat iron yard
14 ayres street
london se1 1es
t 020 7487 9343
e info@ultraviolet.co.uk

31 Briardale Gdns, London NW3 7PN
 TITLE: Basement & Ground Floor - EXISTING
 SCALE: 1:100 @ A3
 DATE: July 2016

EX(00)001

