


Do not scale off this drawing.
 All dimensions to be checked on site.

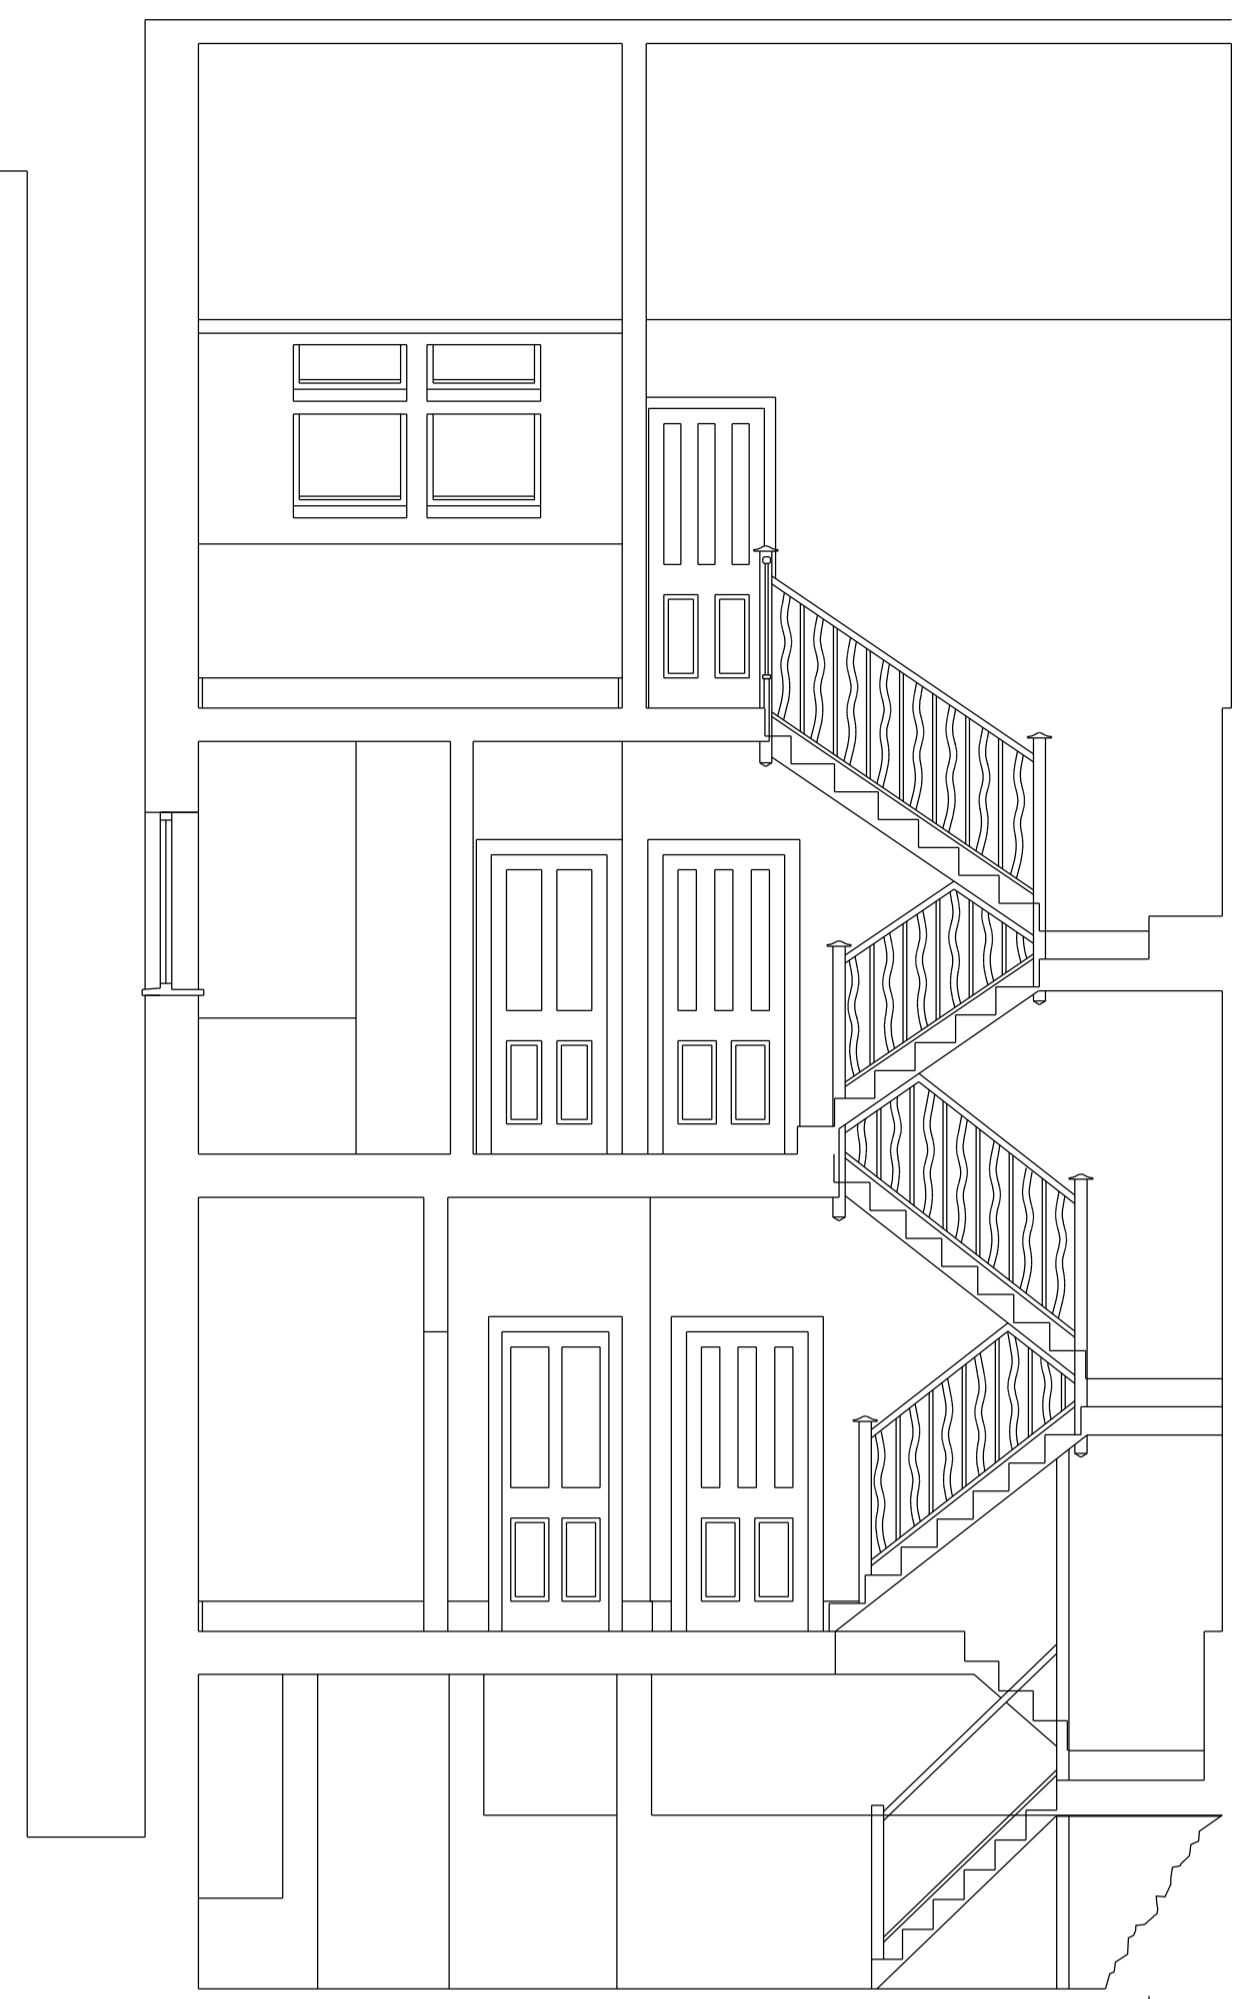

SECTION 1-1



SECTION 2-2



FRONT ELEVATION



REAR ELEVATION



A REAR ELEV GROUND LEVEL AMENDED 06.01.17

SURVEY

uv
 ultra violet
 DESIGNERS ARCHITECTS
 unit 7 flat iron yard
 14 ayres street
 london se1 1es
 t 020 7407 9343
 email@ultraviolet.co.uk

31 Briardale Gdns, London NW3 7PN
 TITLE: Elevations & Sections - Existing
 SCALE: 1:100 @ A3
 DATE: July 2016

EX(00)003 A