


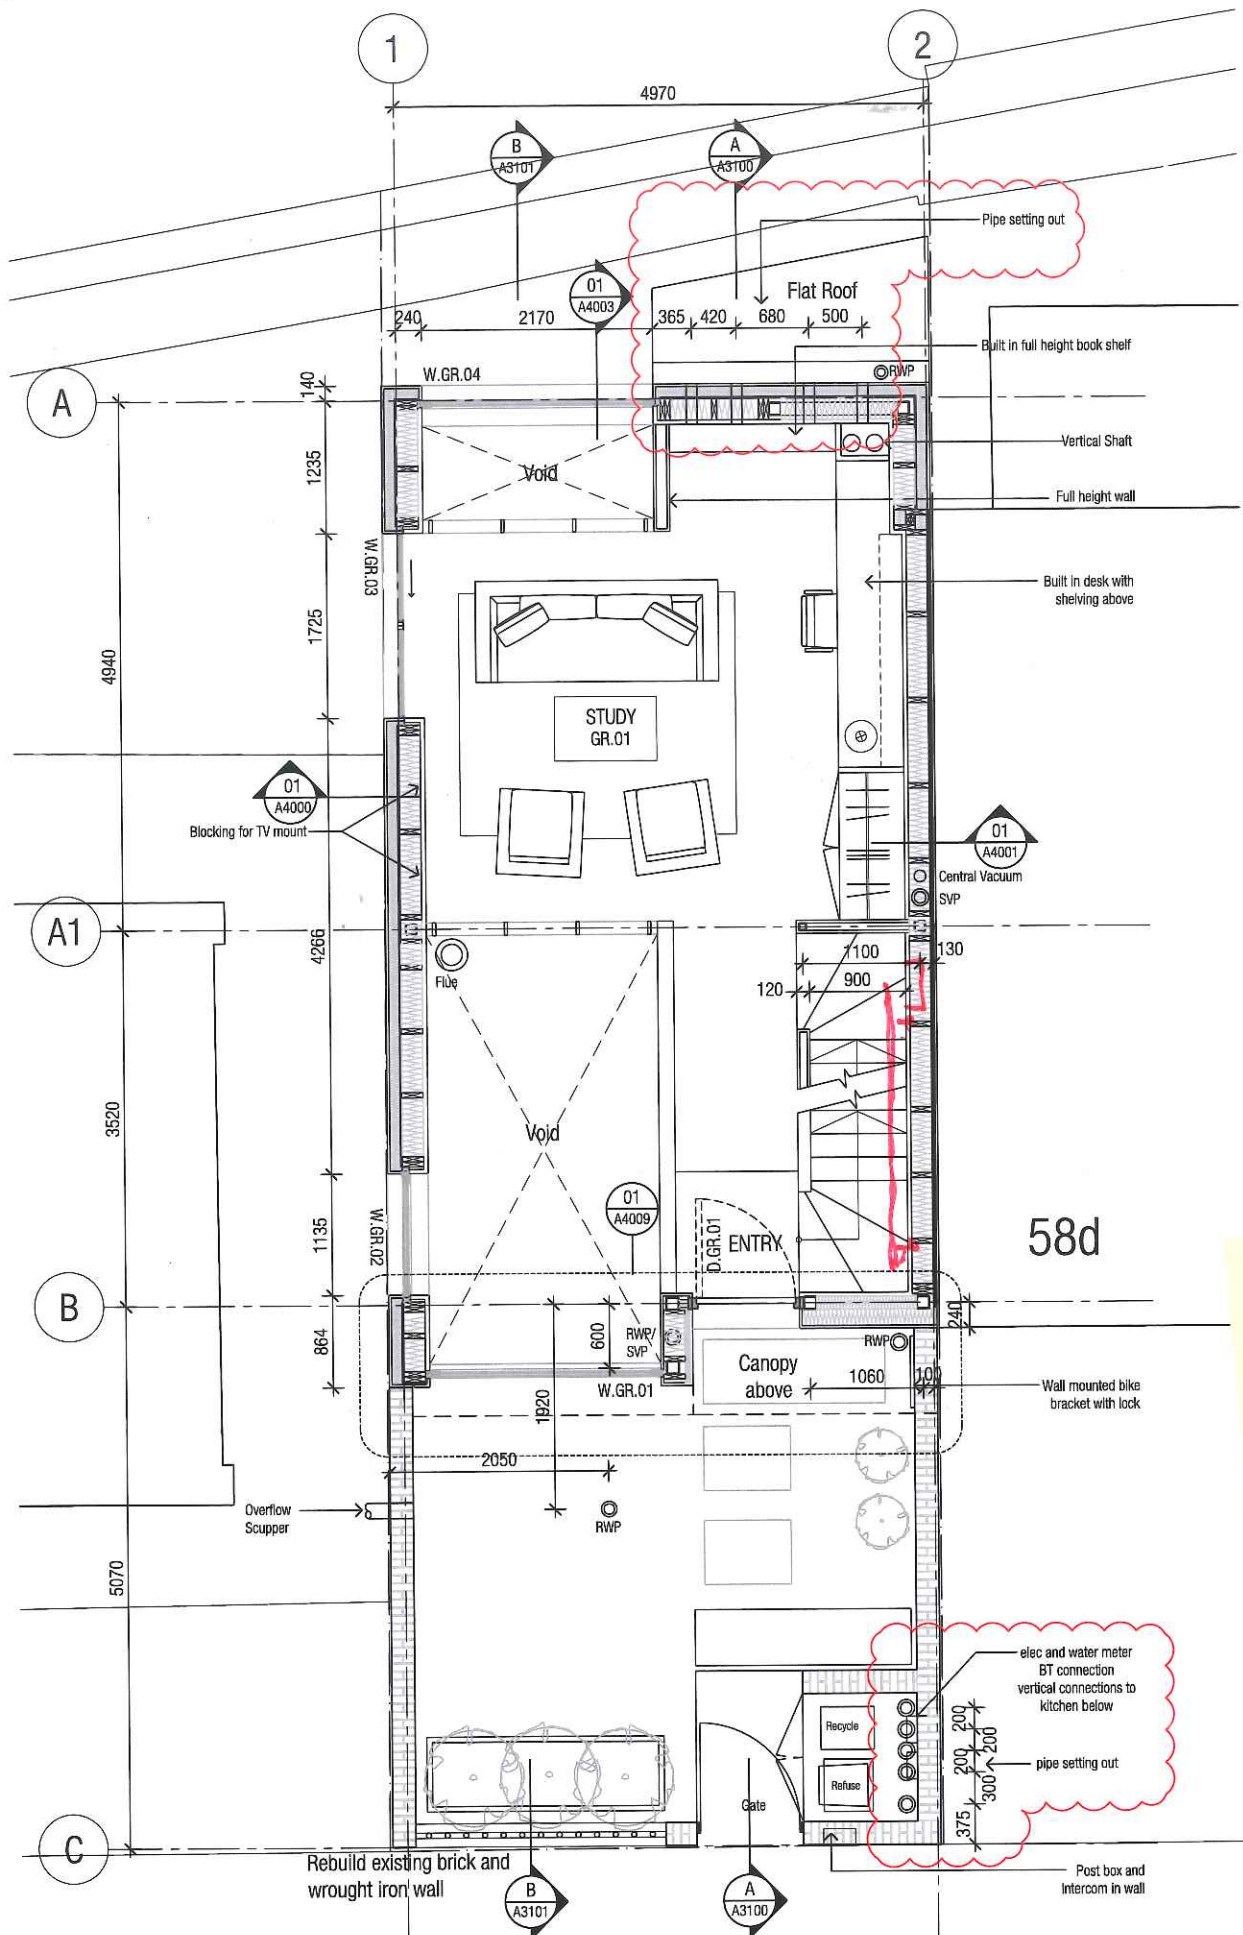

Copyright
WOODS BAGOT

Notes
CONTRACTOR MUST VERIFY ALL DIMENSIONS ON
SITE BEFORE COMMENCING WORK OR
PREPARING WORKSHOP DRAWINGS. DO NOT
SCALE DRAWING.

C4	PIPE SETTING OUT ADDED	13/07/12
C3	BOILER ROOM ROOF ADDED	10/04/12
	W-GR-02 AMENDED	
C2	VENT SHAFT REDUCED	23/02/12
C1	CONSTRUCTION ISSUE	09/02/12

Rev Description Date App'd

Client
ROB STEUL

Project
**58E KING HENRY'S ROAD
PRIMROSE HILL
LONDON
NW3**

Drawing title
**PROPOSED
GROUND FLOOR PLAN**

Date generated
27/05/11

Checked
ES

Approved
RS

Scale
1:50

@A3 sheet size



**WOODS
BAGOT.**


EUROPE
AUSTRALIA
ASIA
MIDDLE EAST
NORTH AMERICA

Project number
15-02-7091

Status
CONSTRUCTION

Drawing number
A2201

Revision
C4

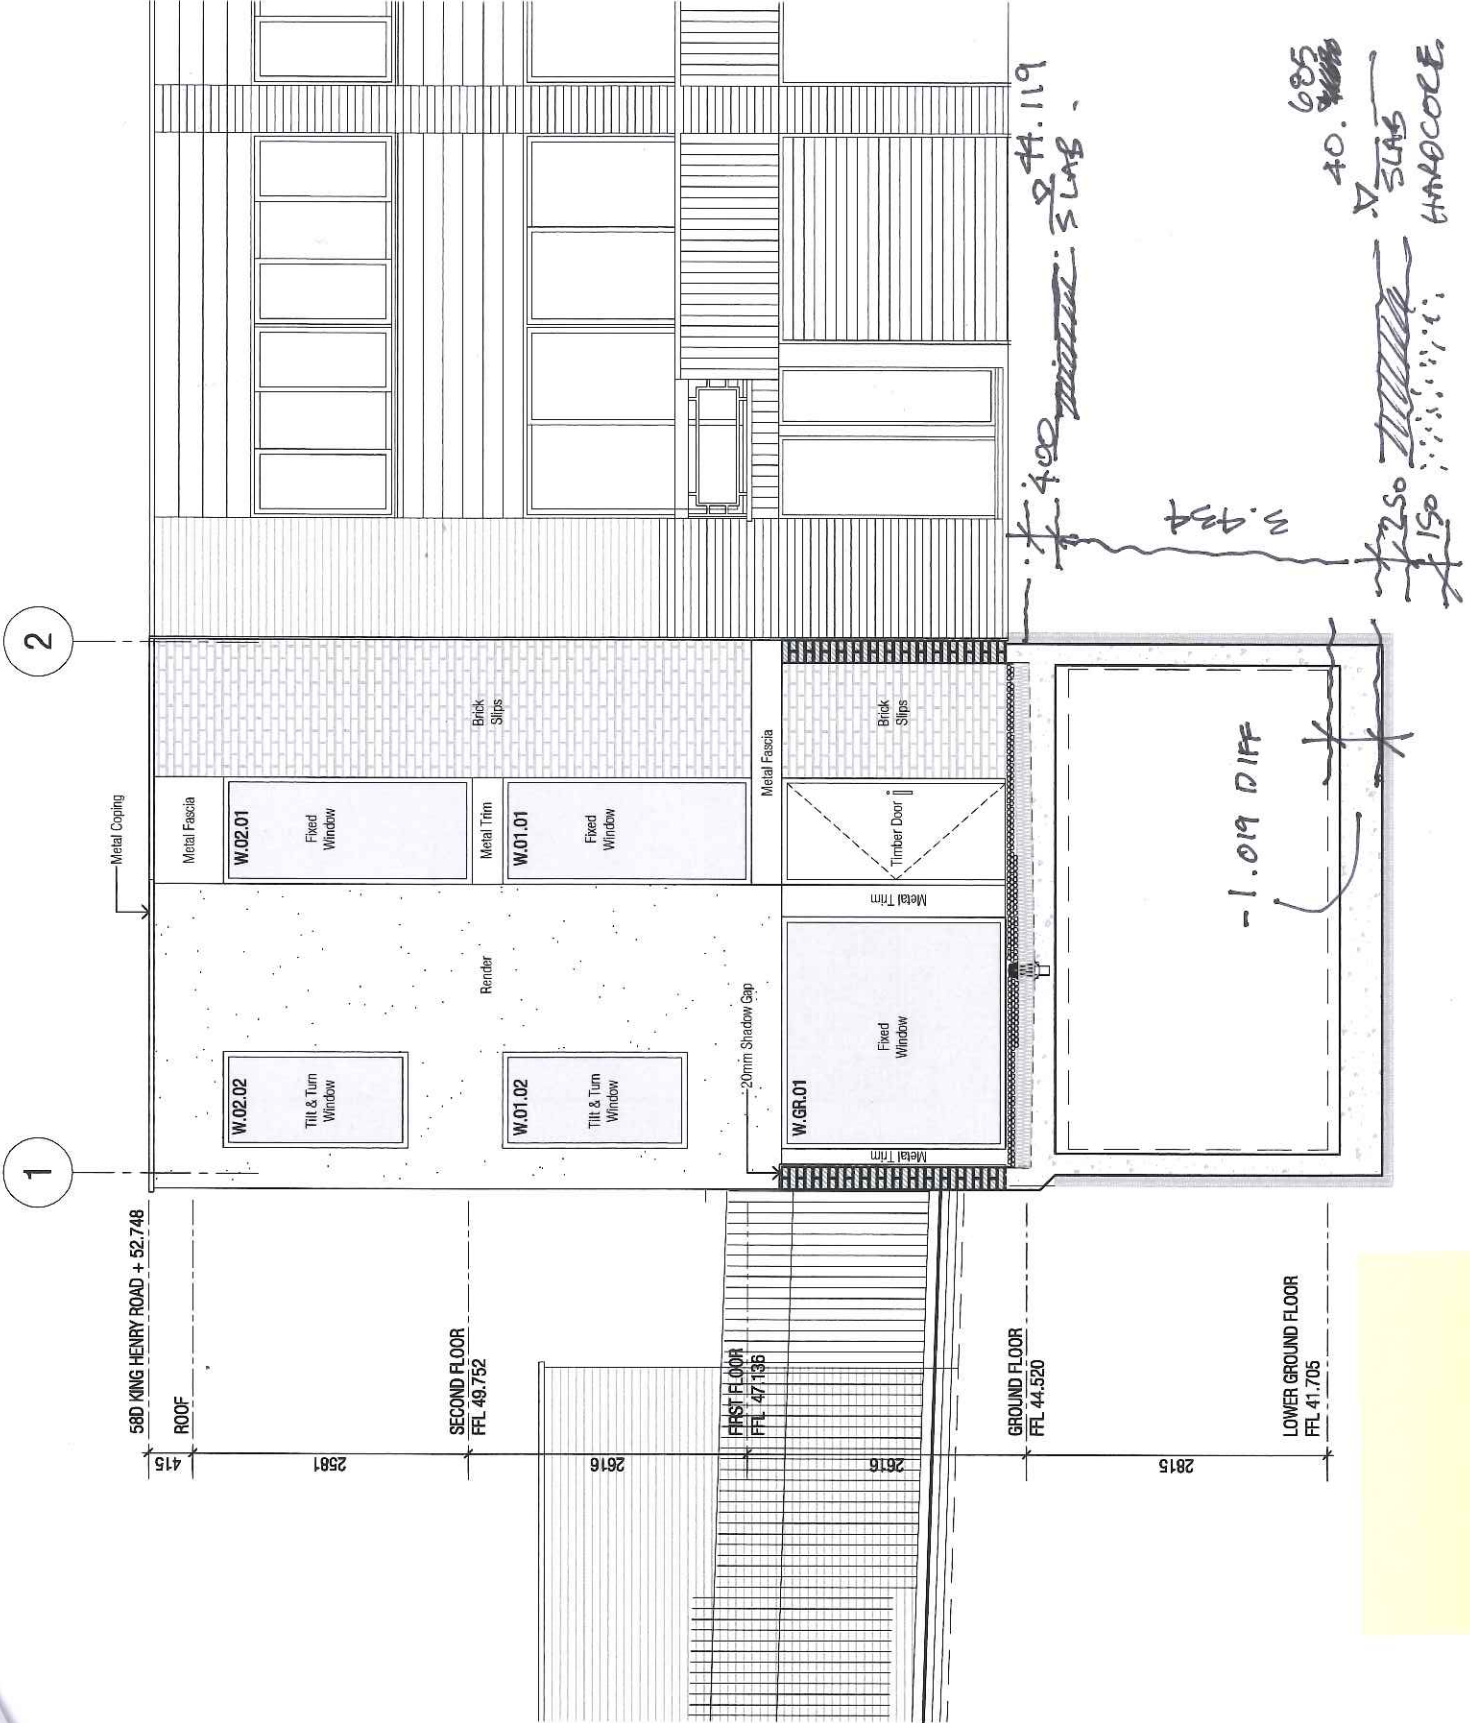

900 mm CENTRELINE
OF RAIL MEASURED
FROM STAIR NOSING.

THERE IS A LOWER
RAIL FOR TOP FLOOR
STAIR

Fixed Window

STOP RAIL
100 mm
FROM
WICKE

Rev	Description	Date
C2	CONSTRUCTION ISSUE	23/02/12
C1	CONSTRUCTION ISSUE	09/02/12
C4	NOTES ADDED	13/07/12
C3	BOILER ROOM ADDED, CONCRETE PILE ENCASEMENT ADDED, DOOR MAT ADDED	10/04/12

ROB STEUL

Project
58E KING HENRY'S ROAD
PRIMROSE HILL
LONDON
NW3

**WOODS
BAGOT**

Drawing title
PROPOSED
SECTION A-A

Date generated	16/08/11	Checked	ES	Approved	RS
----------------	----------	---------	----	----------	----

Scale
1:50
@A3 sheet size

Project number	Drawing number	Revision
15-02-7091	A3100	C4

10-02-7031	AS100	ST
Status		

CONSTRUCTION

