



Existing Second Floor Plan

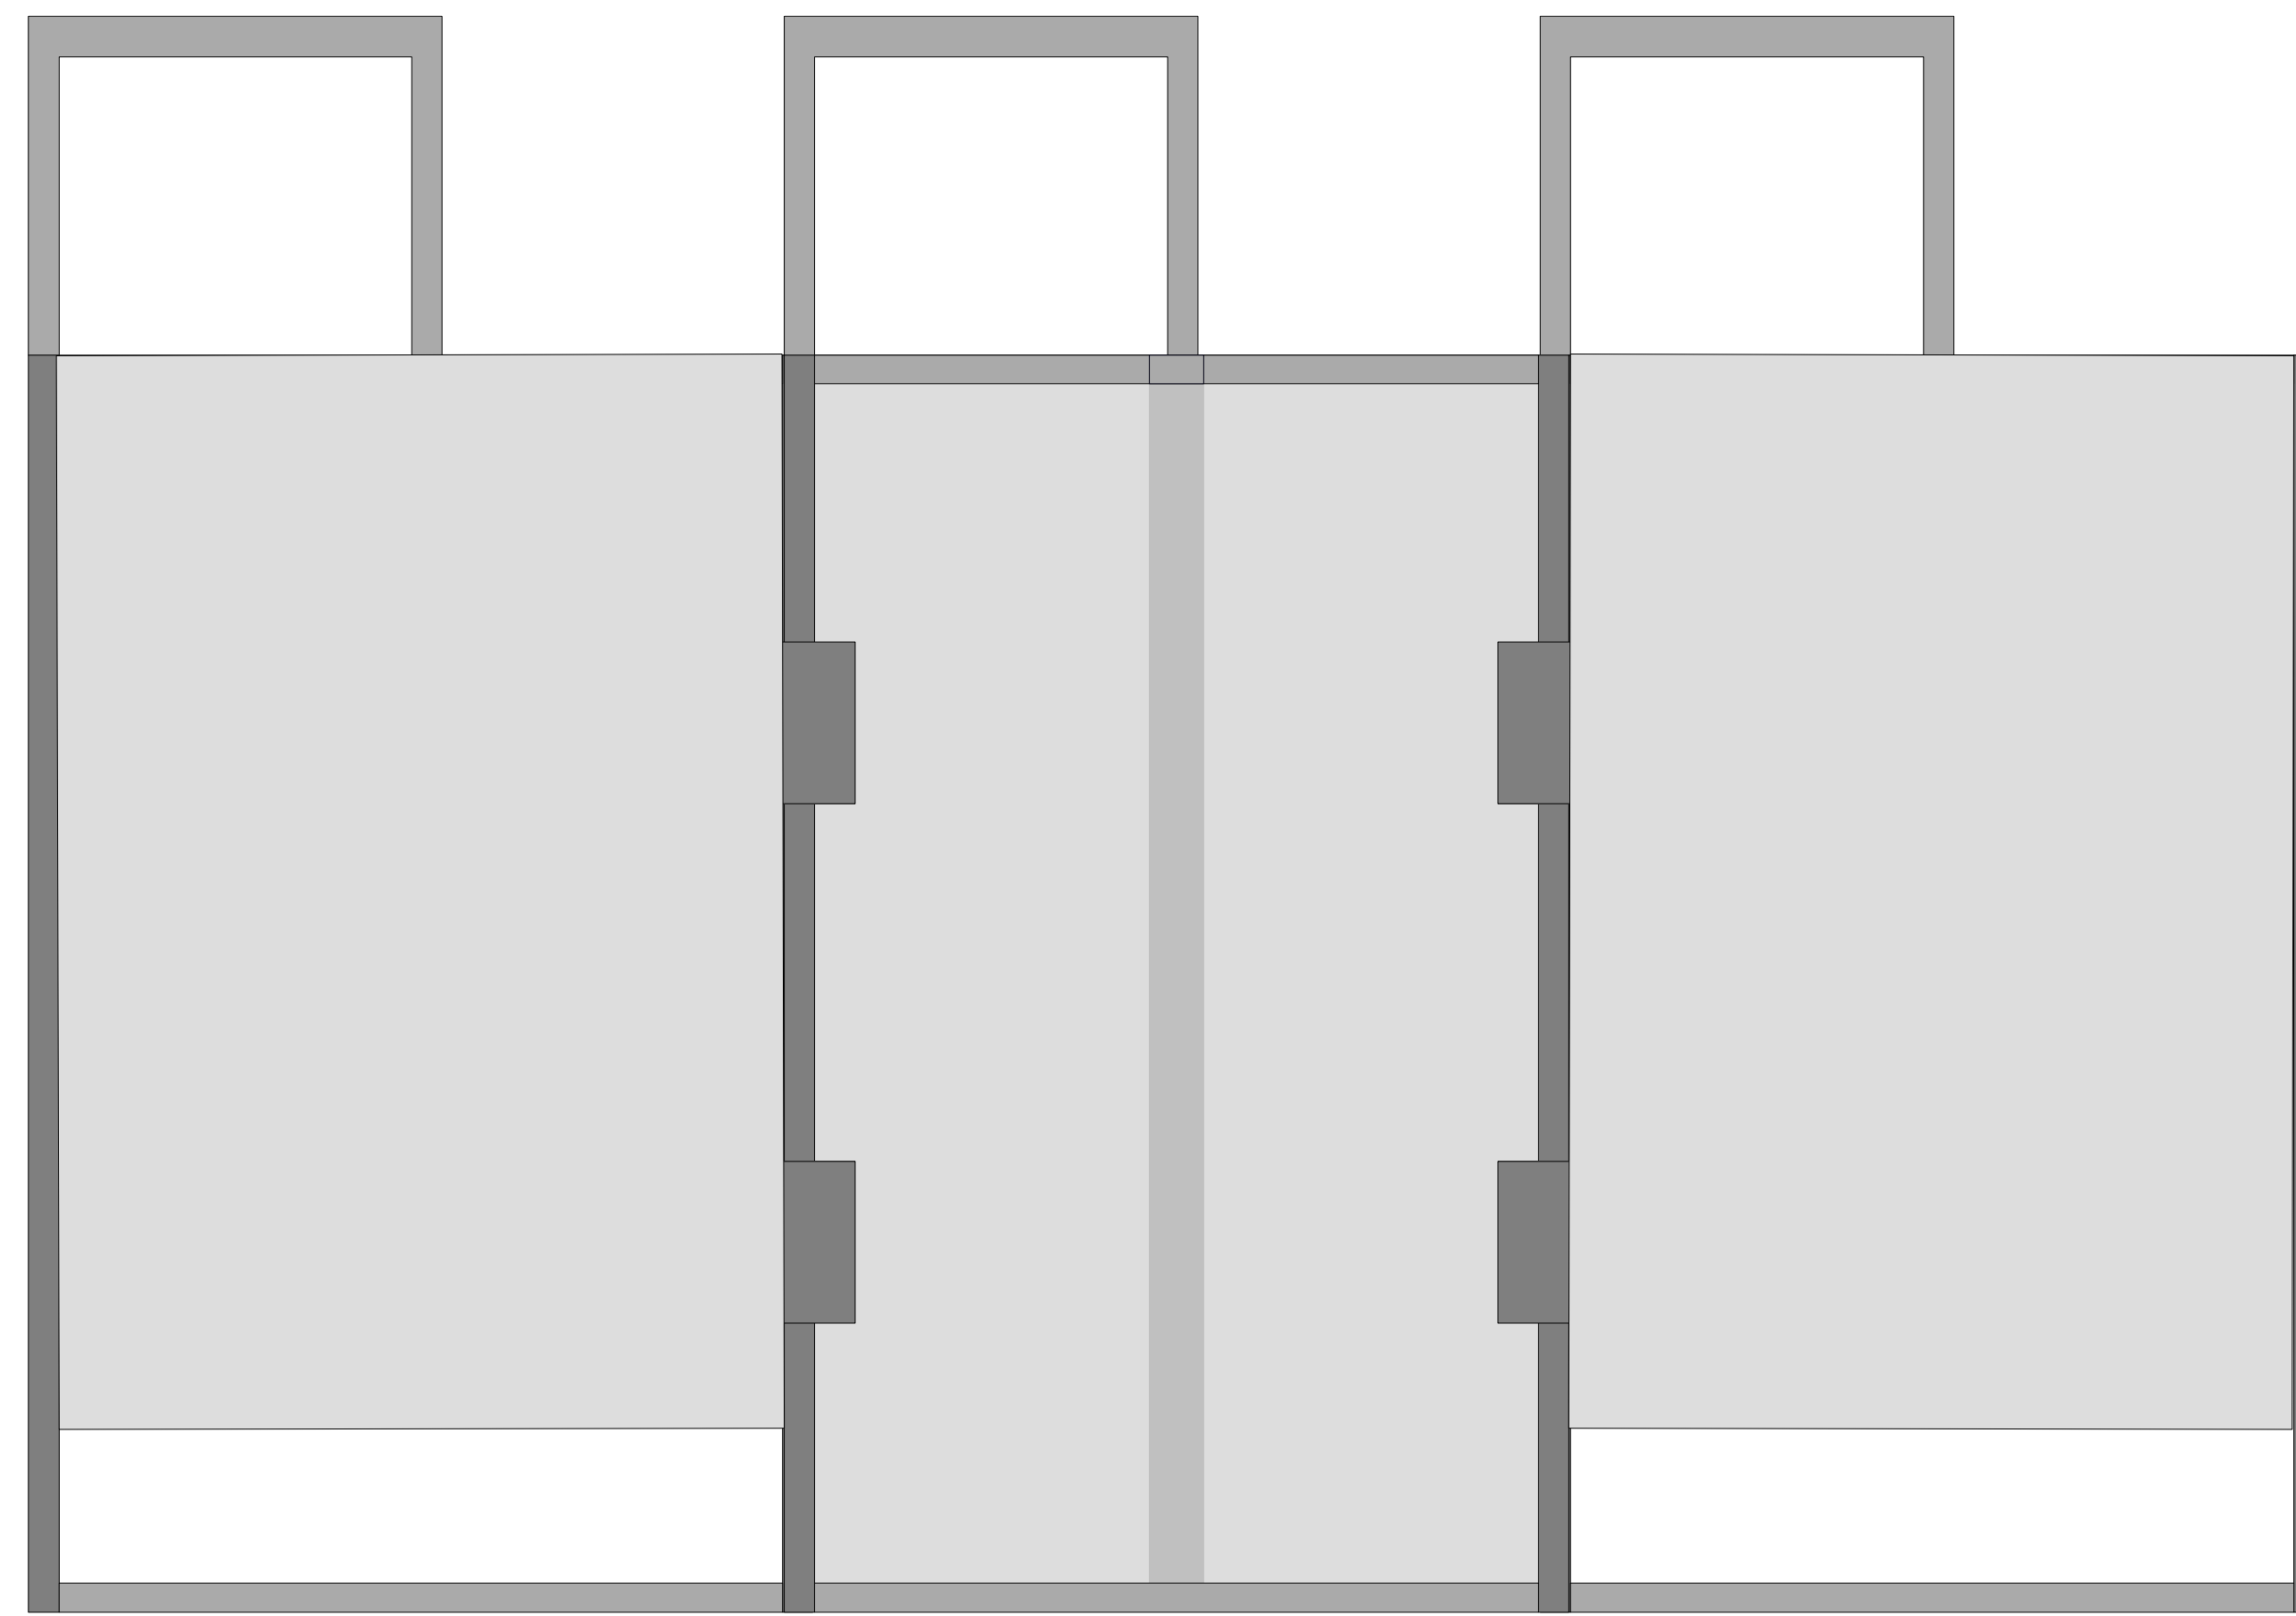

Existing Roof Plan

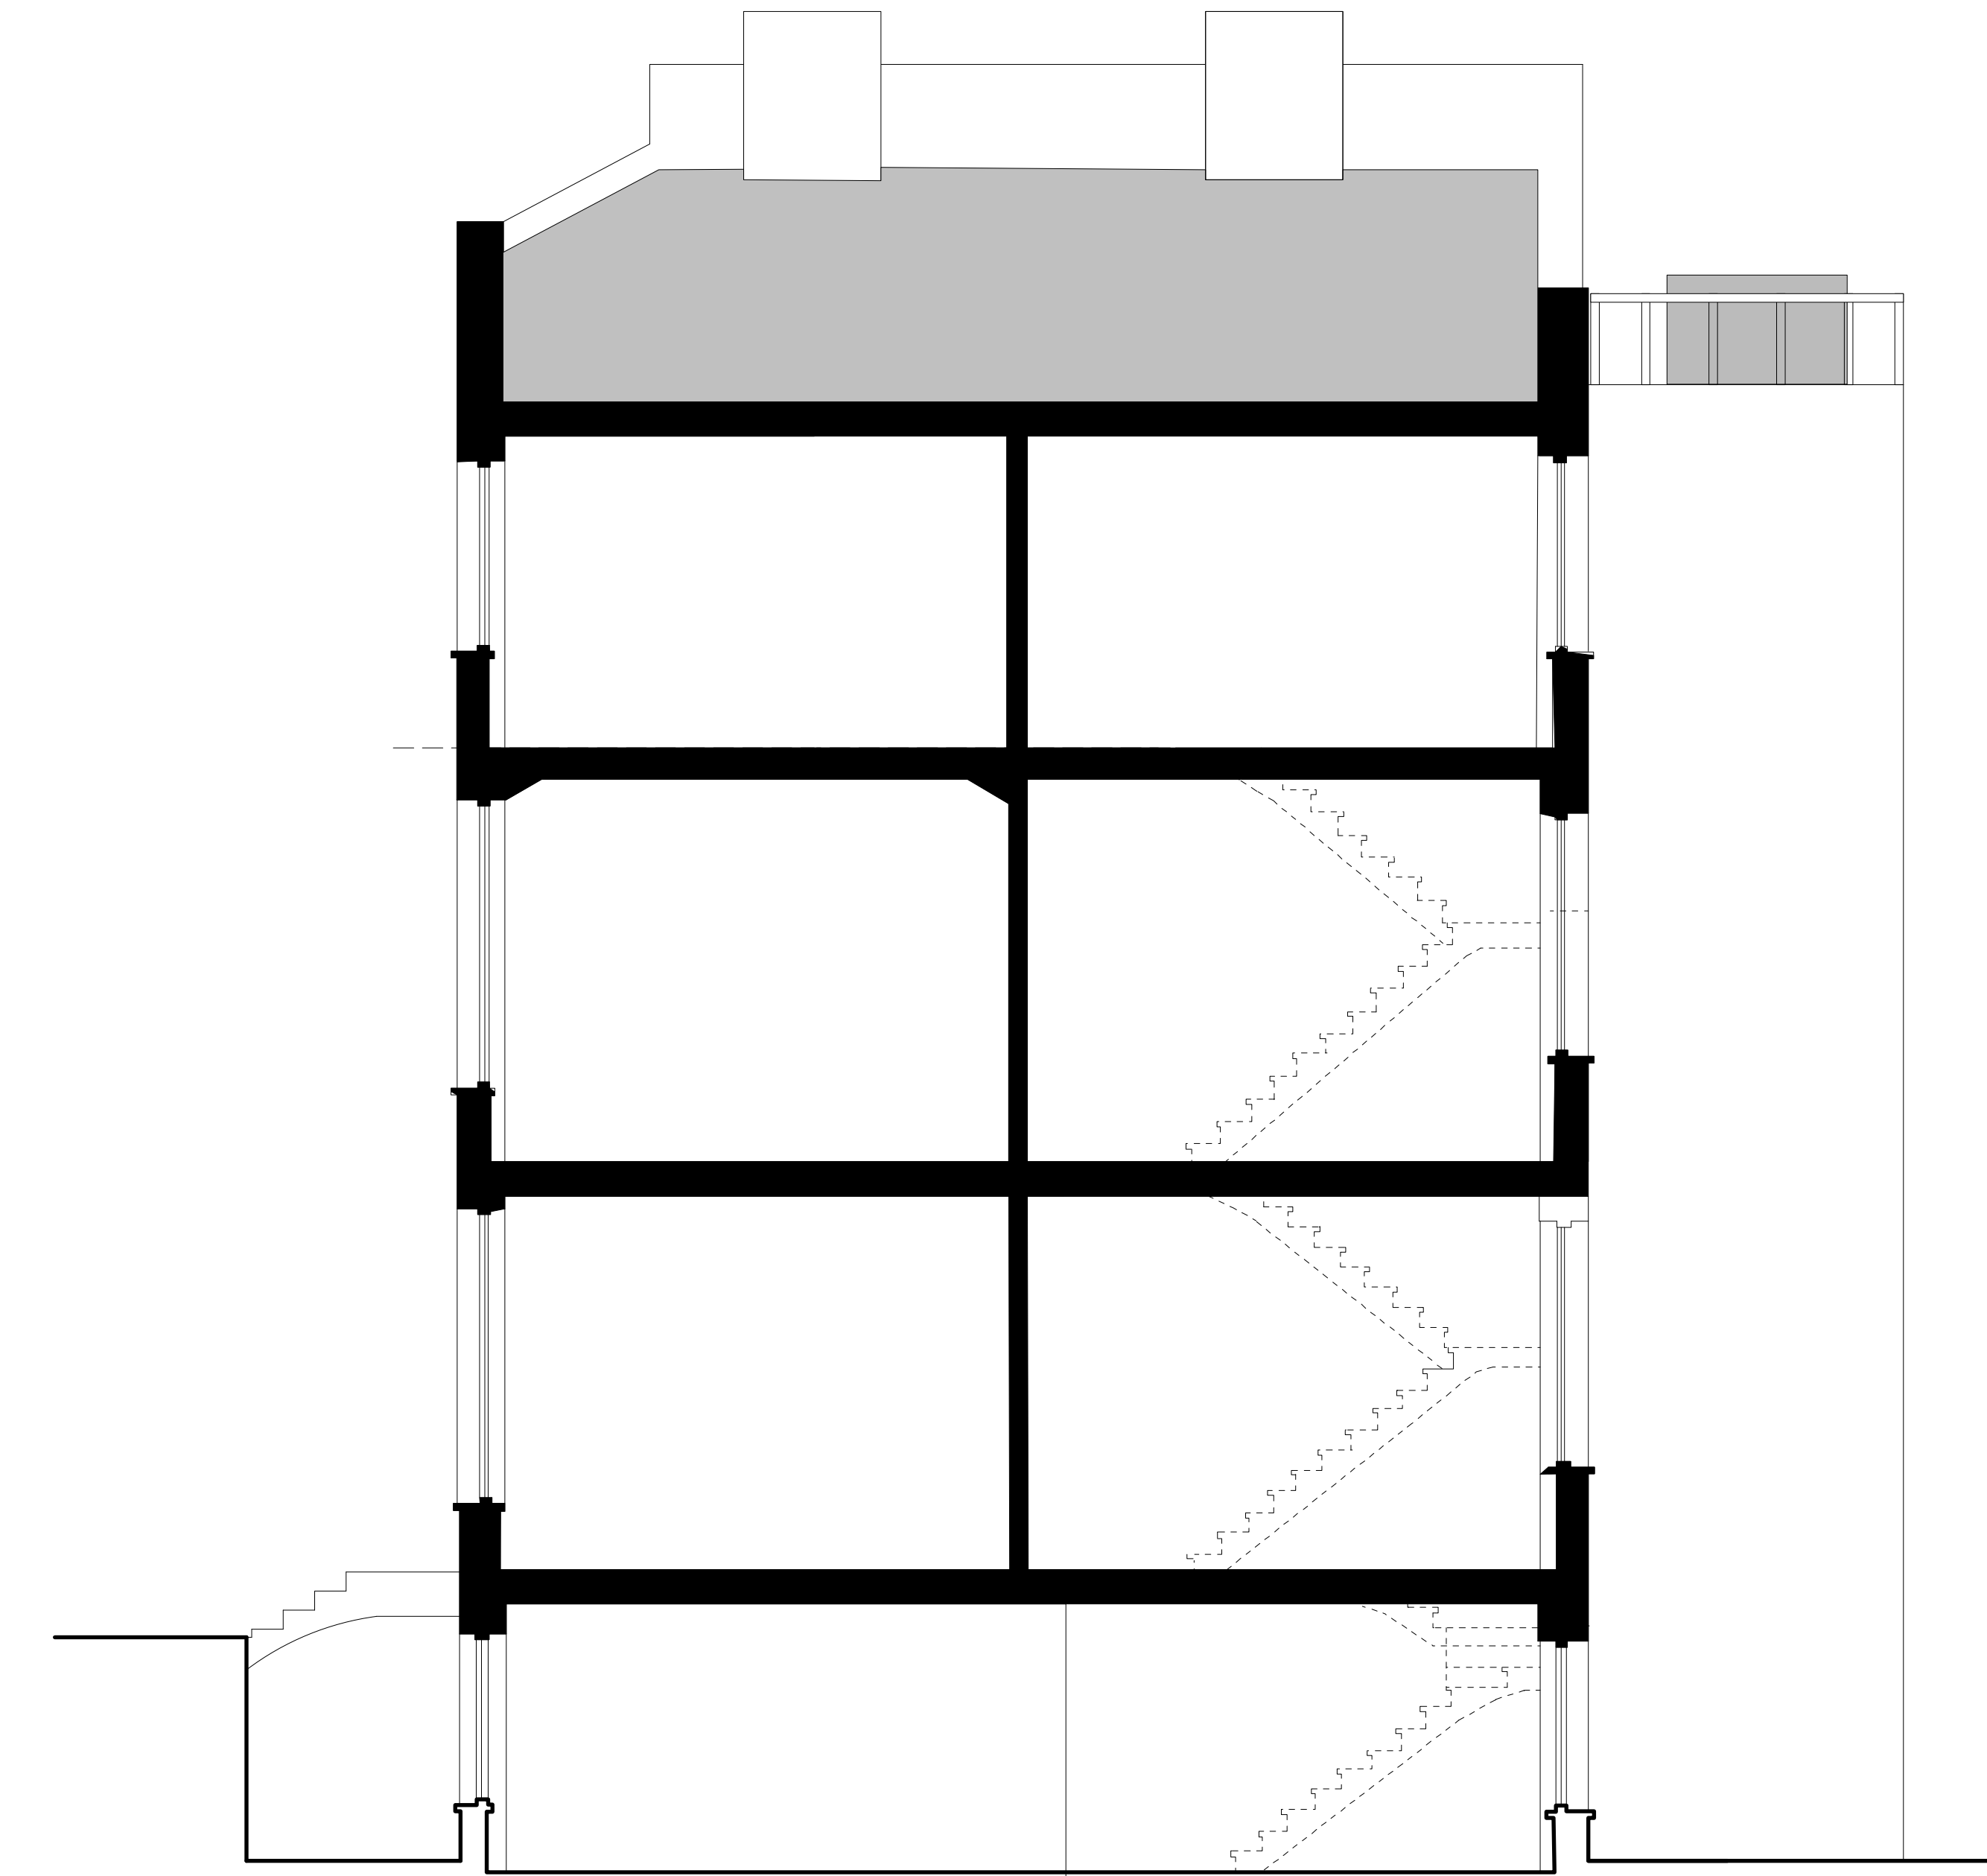

Existing Section



Existing Front Elevation



Existing Rear Elevation

0m 5m
SCALE 1:50 @A1

Annabel Brown Architect 16A High Street Maldon CM9 5PJ +44 (0) 1621 627000 +44 (0) 79 70 07 61 23 annabel@annabel-brown.com	JOB TITLE: A16506 76/78 Gloucester Avenue	CLIENT NAME: Stephen Beetham	DRAWING NO: A16506/Survey REVISION:
	DRAWING TITLE: Existing plans elevations and section	DATE: January 2017 SCALE: 1:50 @ A1	