




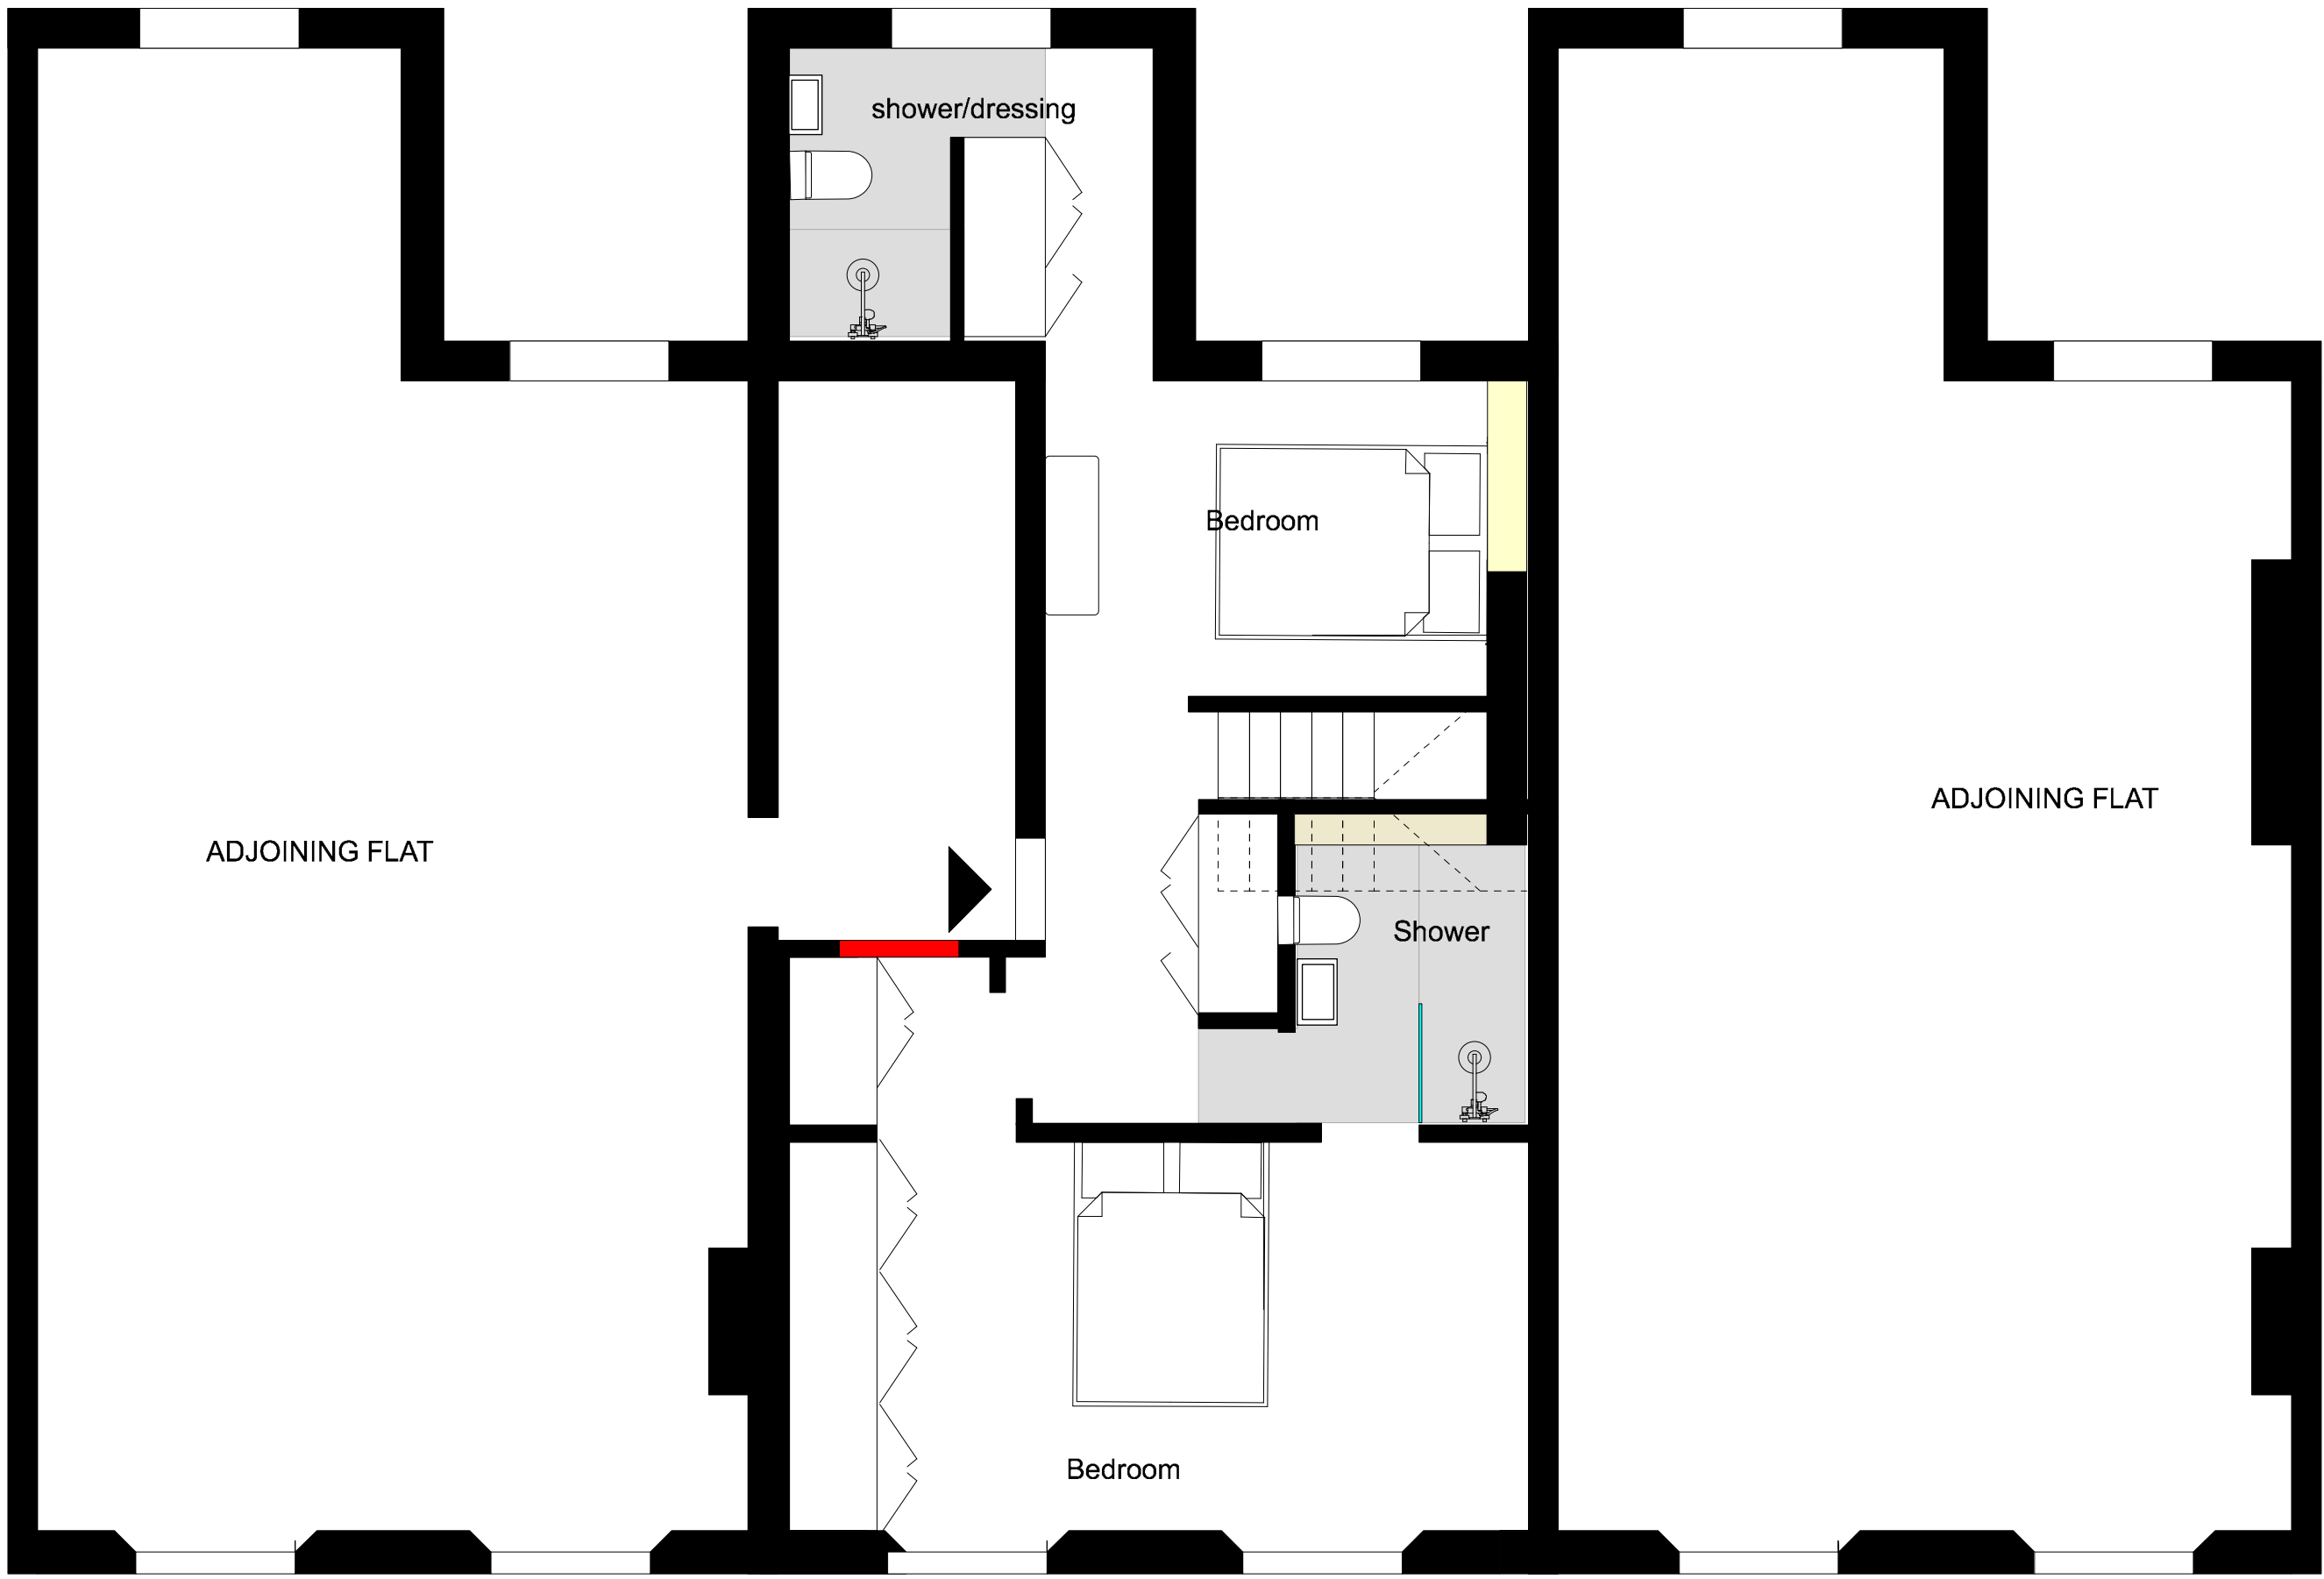

Proposed Second Floor Plan

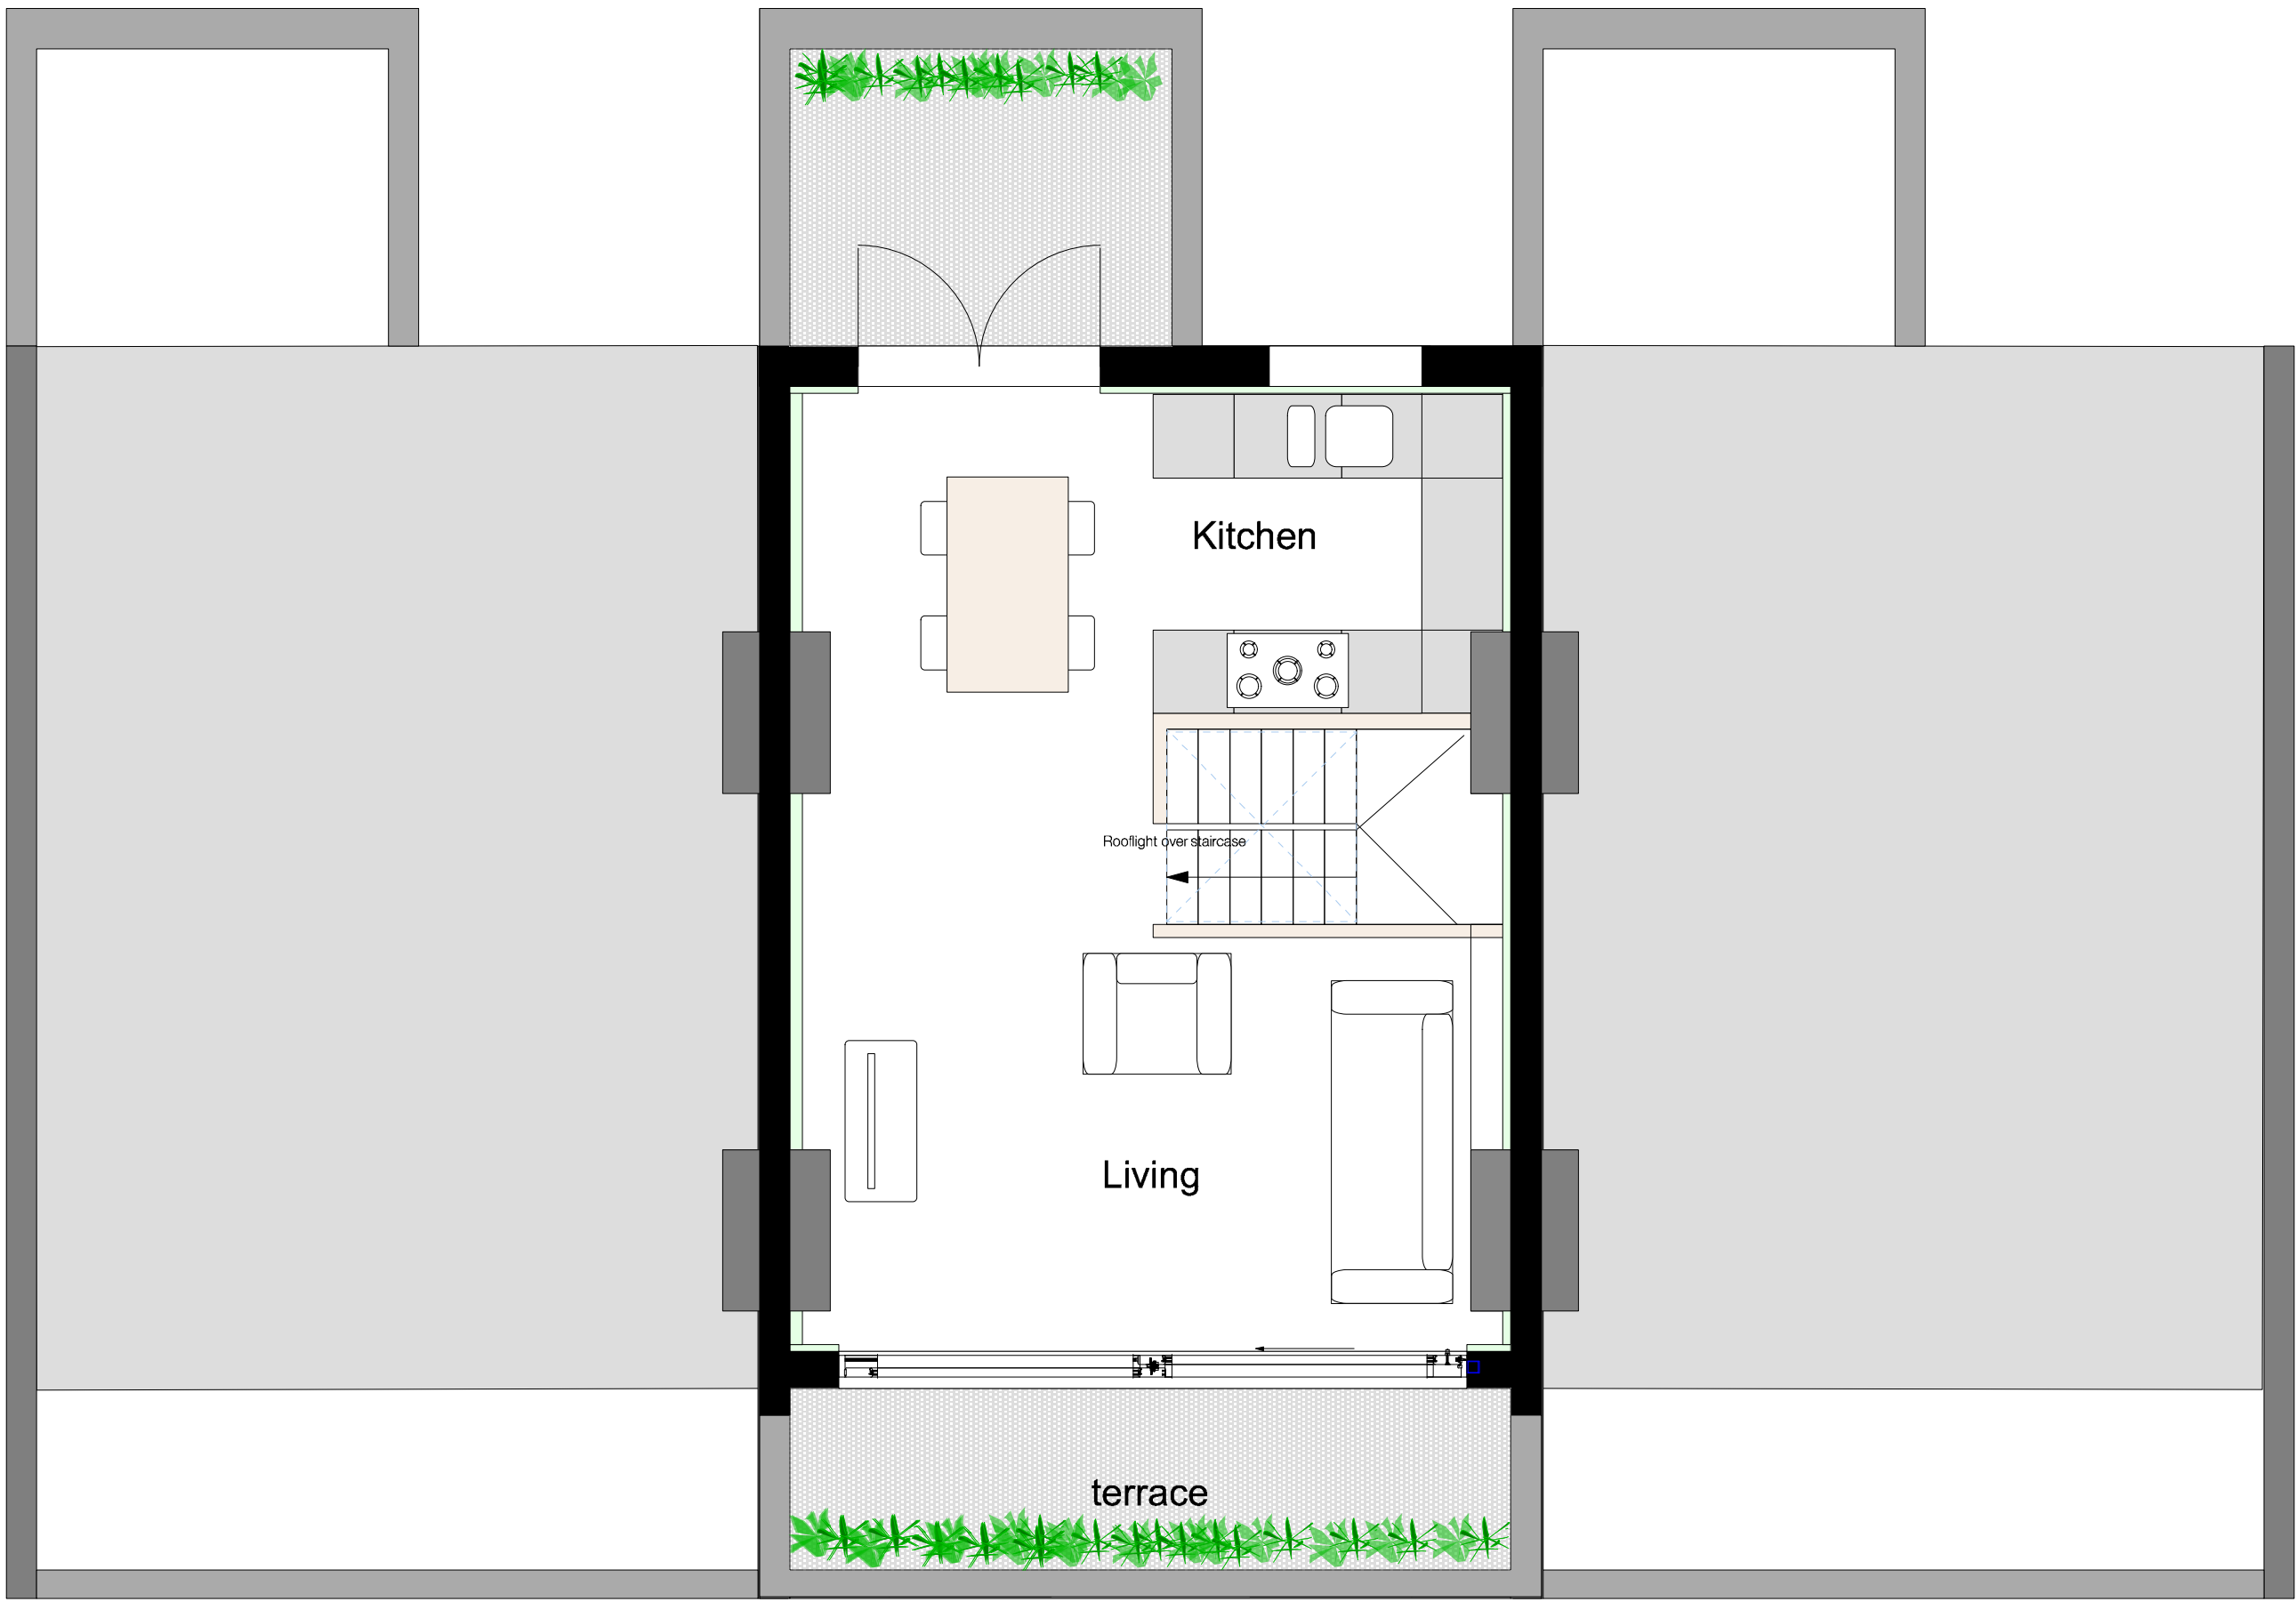

Proposed Roof Plan

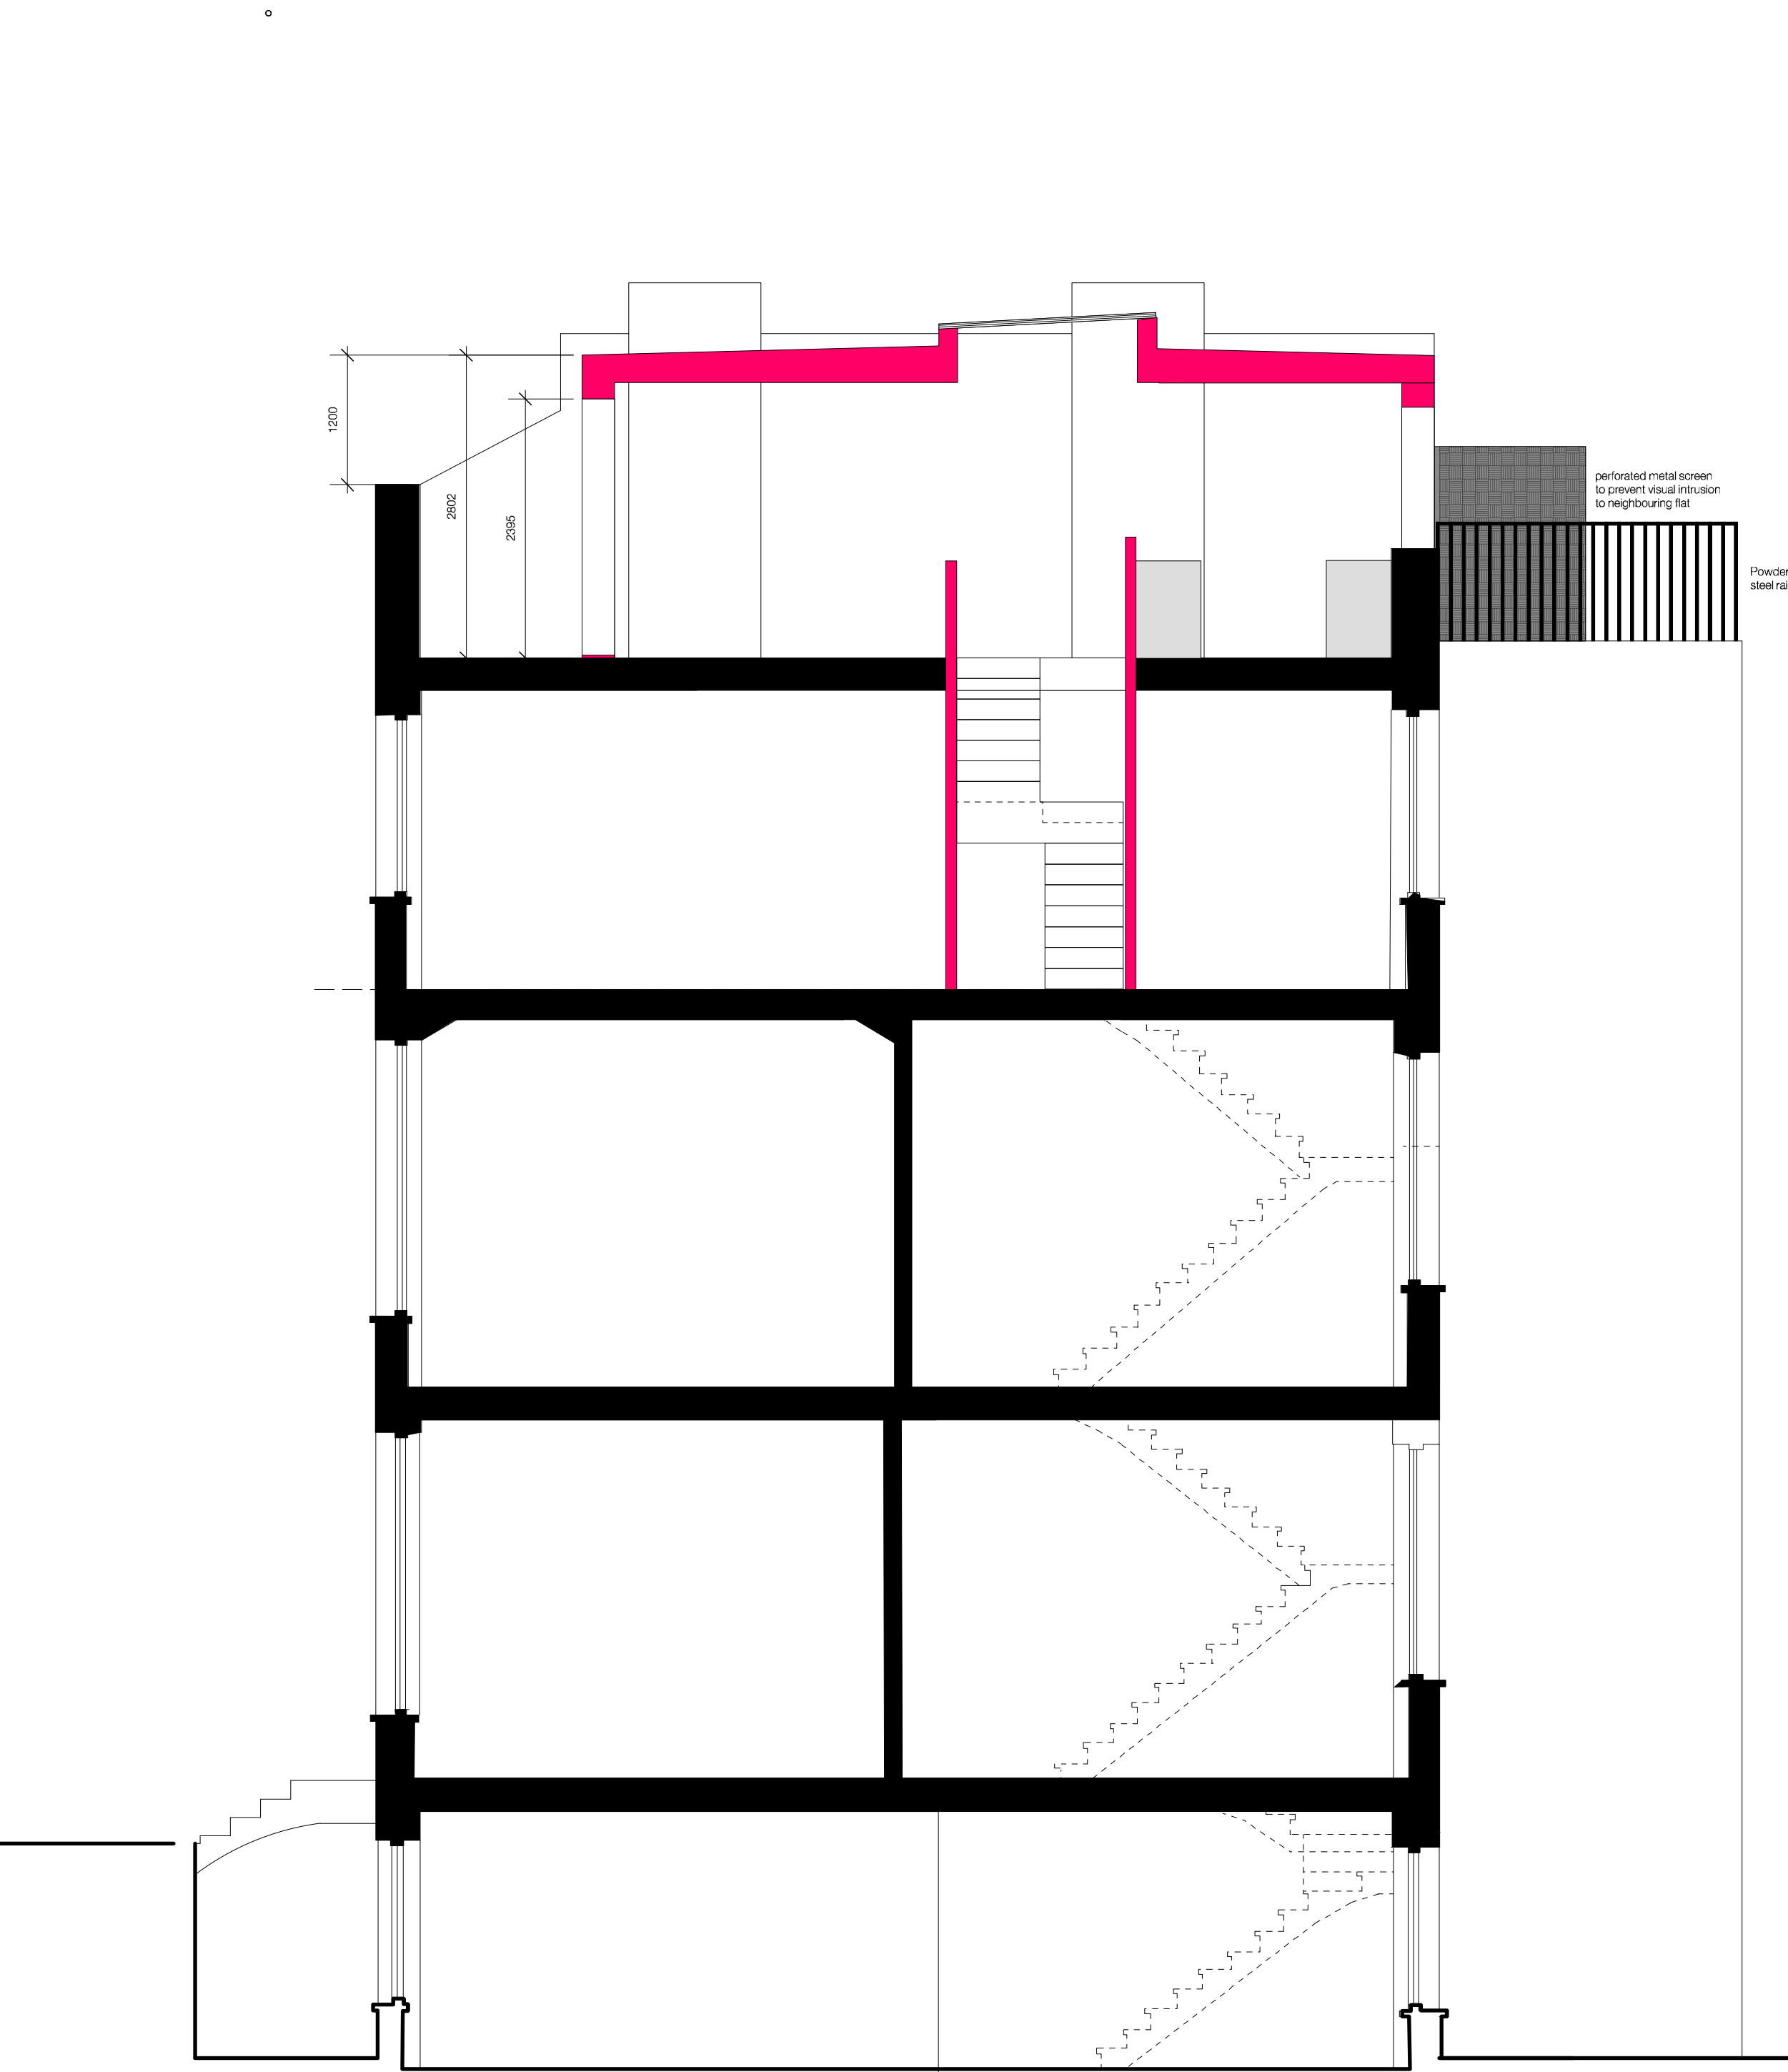

Proposed Section



Proposed Front Elevation



Proposed Rear Elevation

0m 5m
SCALE 1:50 @A1

Annabel Brown Architect		JOB TITLE: A16506 76/78 Gloucester Avenue	
16A High Street Walston CM9 5PJ		CLIENT NAME: Stephen Beetham	DRAWING NO: A16506/PP02 REVISION:
+44 (0) 1621 827000 +44 (0) 78 70 07 61 23 annabel@annabel-brown.com		DRAWING TITLE: Proposed plans elevations and section	DATE: January 2017 SCALE: 1:50 @ A1