

**PLOT AREA**  
391 m<sup>2</sup>

**EXISTING FLOOR AREA**


GROUND FLOOR AREA: No planned alteration  
 1ST FLOOR AREA : No planned alteration

**PROPOSED FLOOR AREA**

LOFT FLOOR AREA: 40.3 m<sup>2</sup>  
 DORMER AREA: 19.98 m<sup>3</sup>



**01: PROPOSED FRONT ELEVATION**  
SCALE 1:50

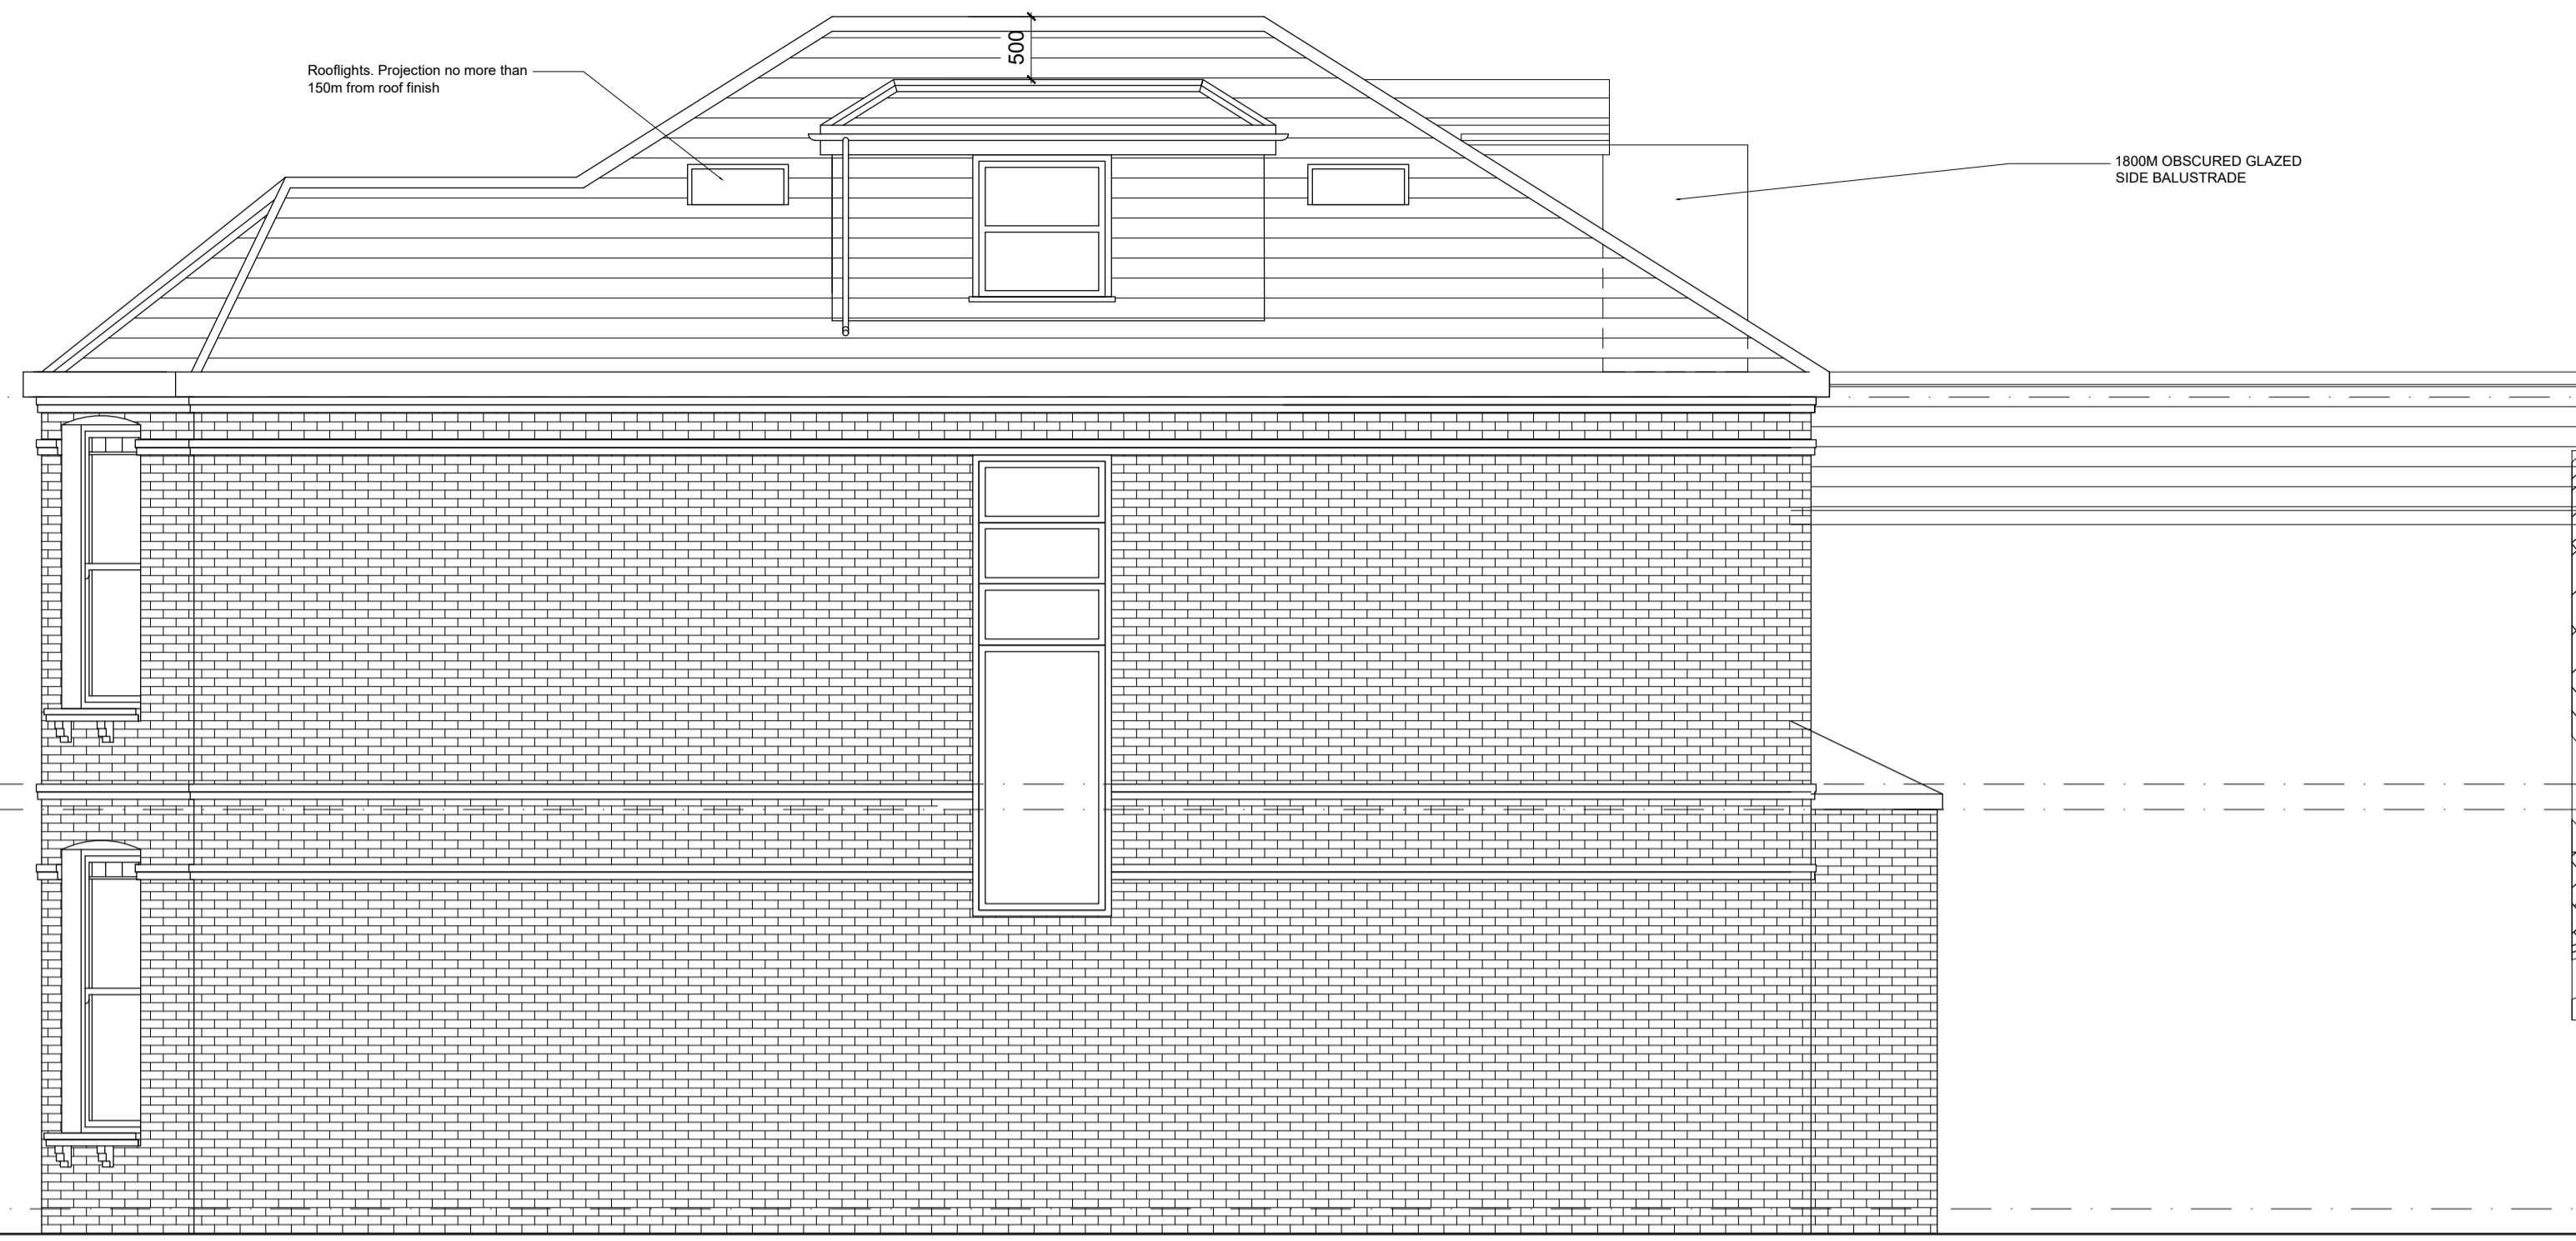

**02: PROPOSED SIDE ELEVATION**  
SCALE 1:50



**03: PROPOSED REAR ELEVATION**  
SCALE 1:50



**04: PROPOSED SIDE ELEVATION**  
SCALE 1:50

**06: SCALE BAR**  
SCALE 1:50



Amendments:			
Rev	Int.	Date	Description
A		16/12/16	Roof lights added
B		06/01/17	Town Planning Issue

Project:  
**Mr Benjamin Olins**  
 5 Manstone  
 Cricklewood, London,  
 NW2 3XH

Title:  
**PROPOSED ELEVATIONS**



**Bluelime LTD**  
 Unit 3  
 17-19 Bonny Street  
 London  
 NW1 9PE

T: +44 (0) 844 800 5711  
 F: +44 (0) 844 800 5659  
 E: info@blueimeltd.com  
 W: www.blueimeltd.com

**PLANNING**

Drawn By: <b>AMC</b>	Scale: <b>1:50@ A1</b>	Date: <b>09-12-16</b>
Drawing Number: <b>BLC-1577-PE-103</b>	Revision: <b>B</b>	