



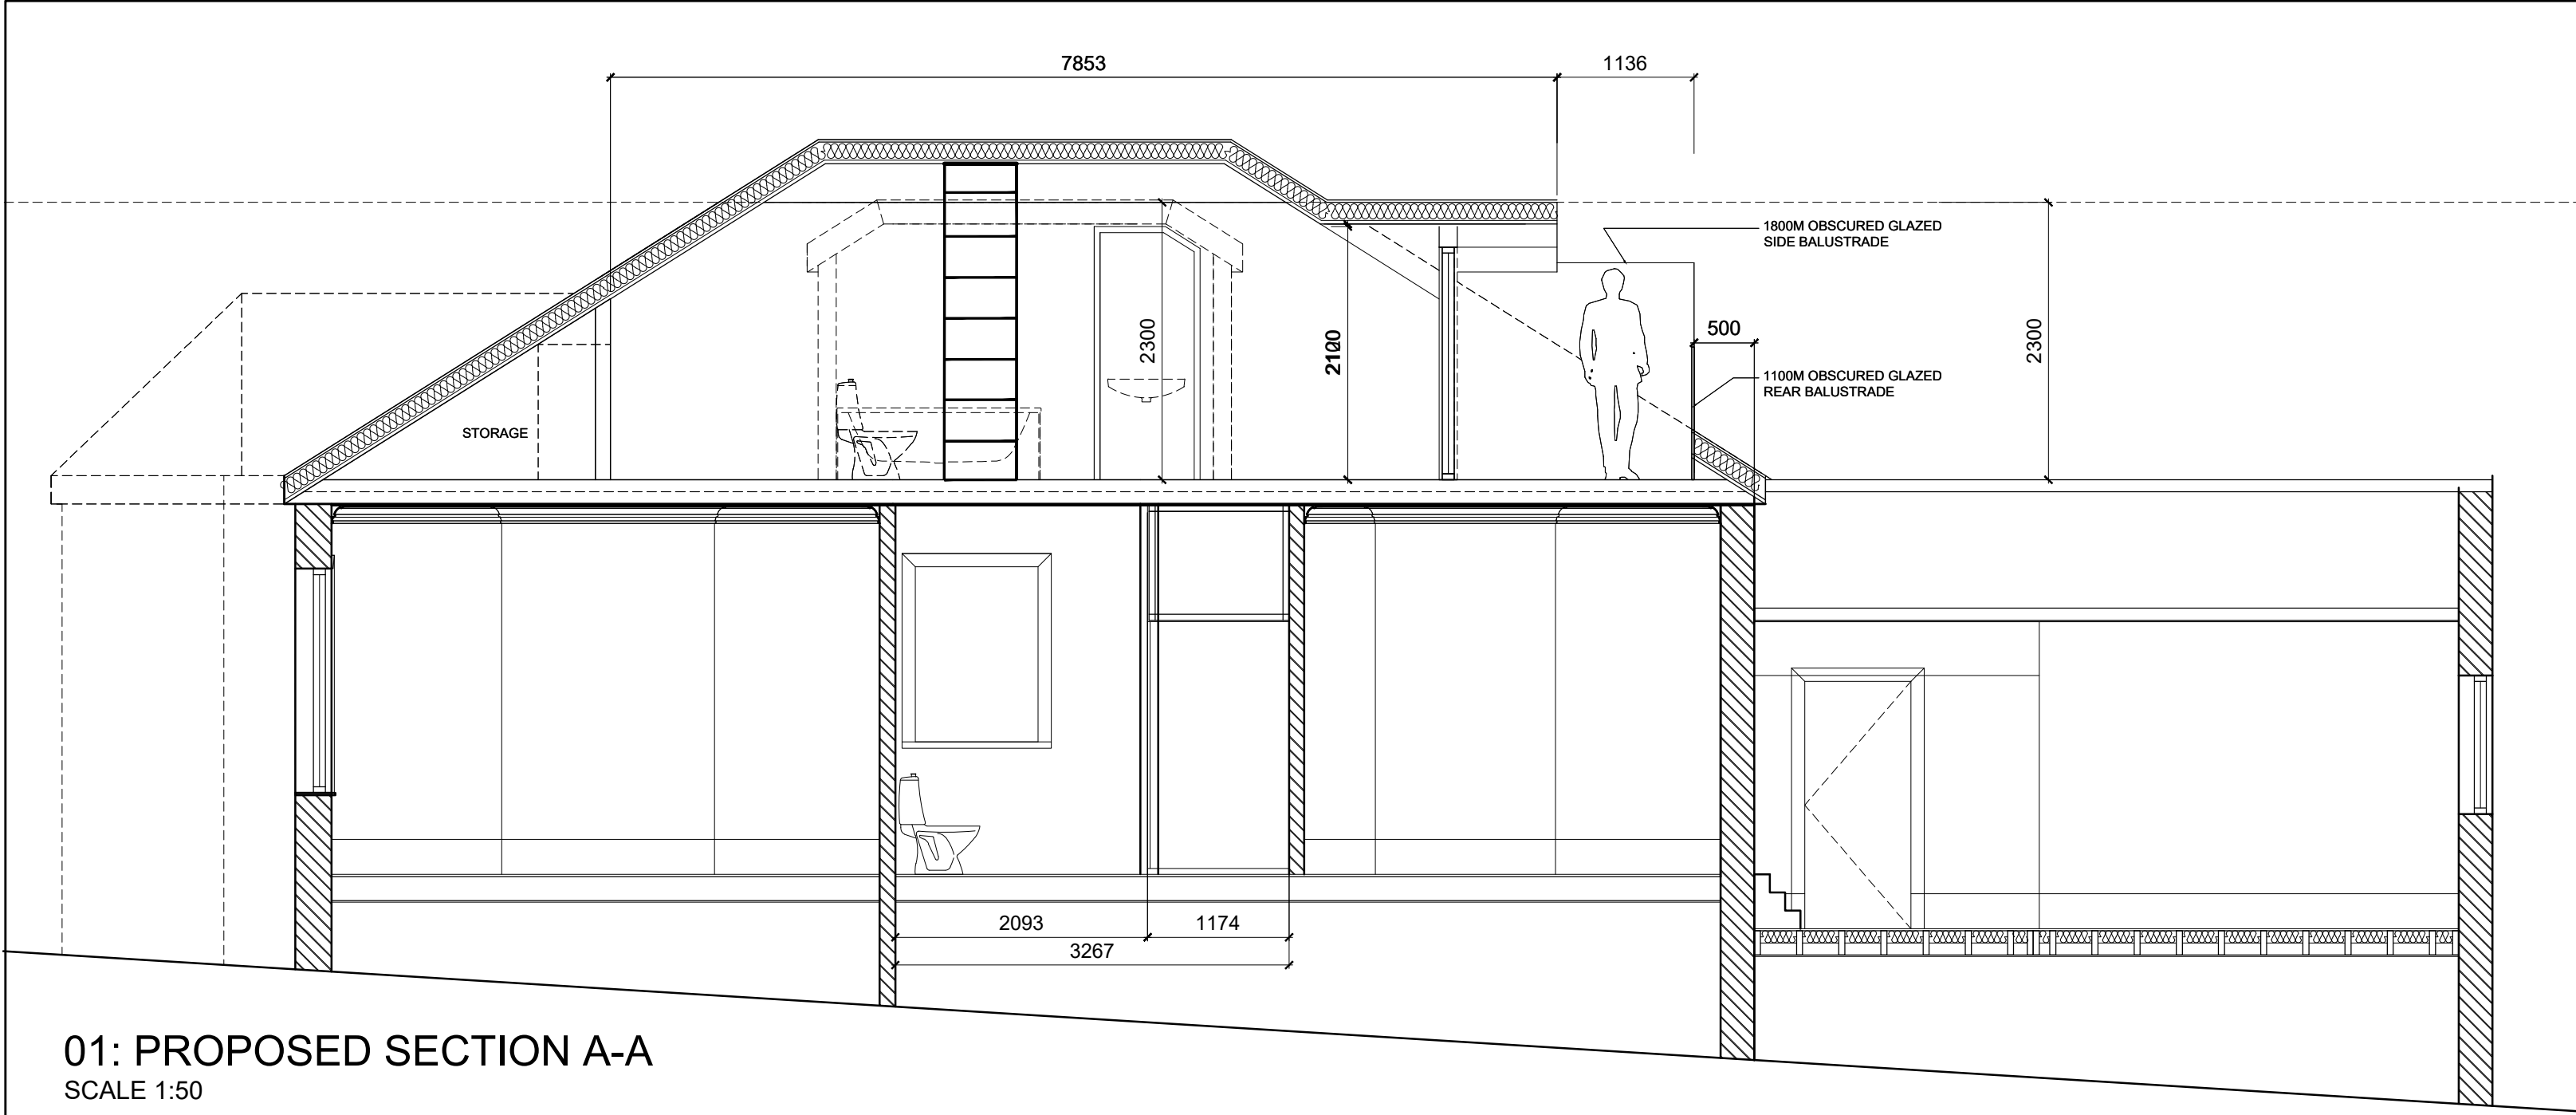


01: PROPOSED SECTION A-A
SCALE 1:50

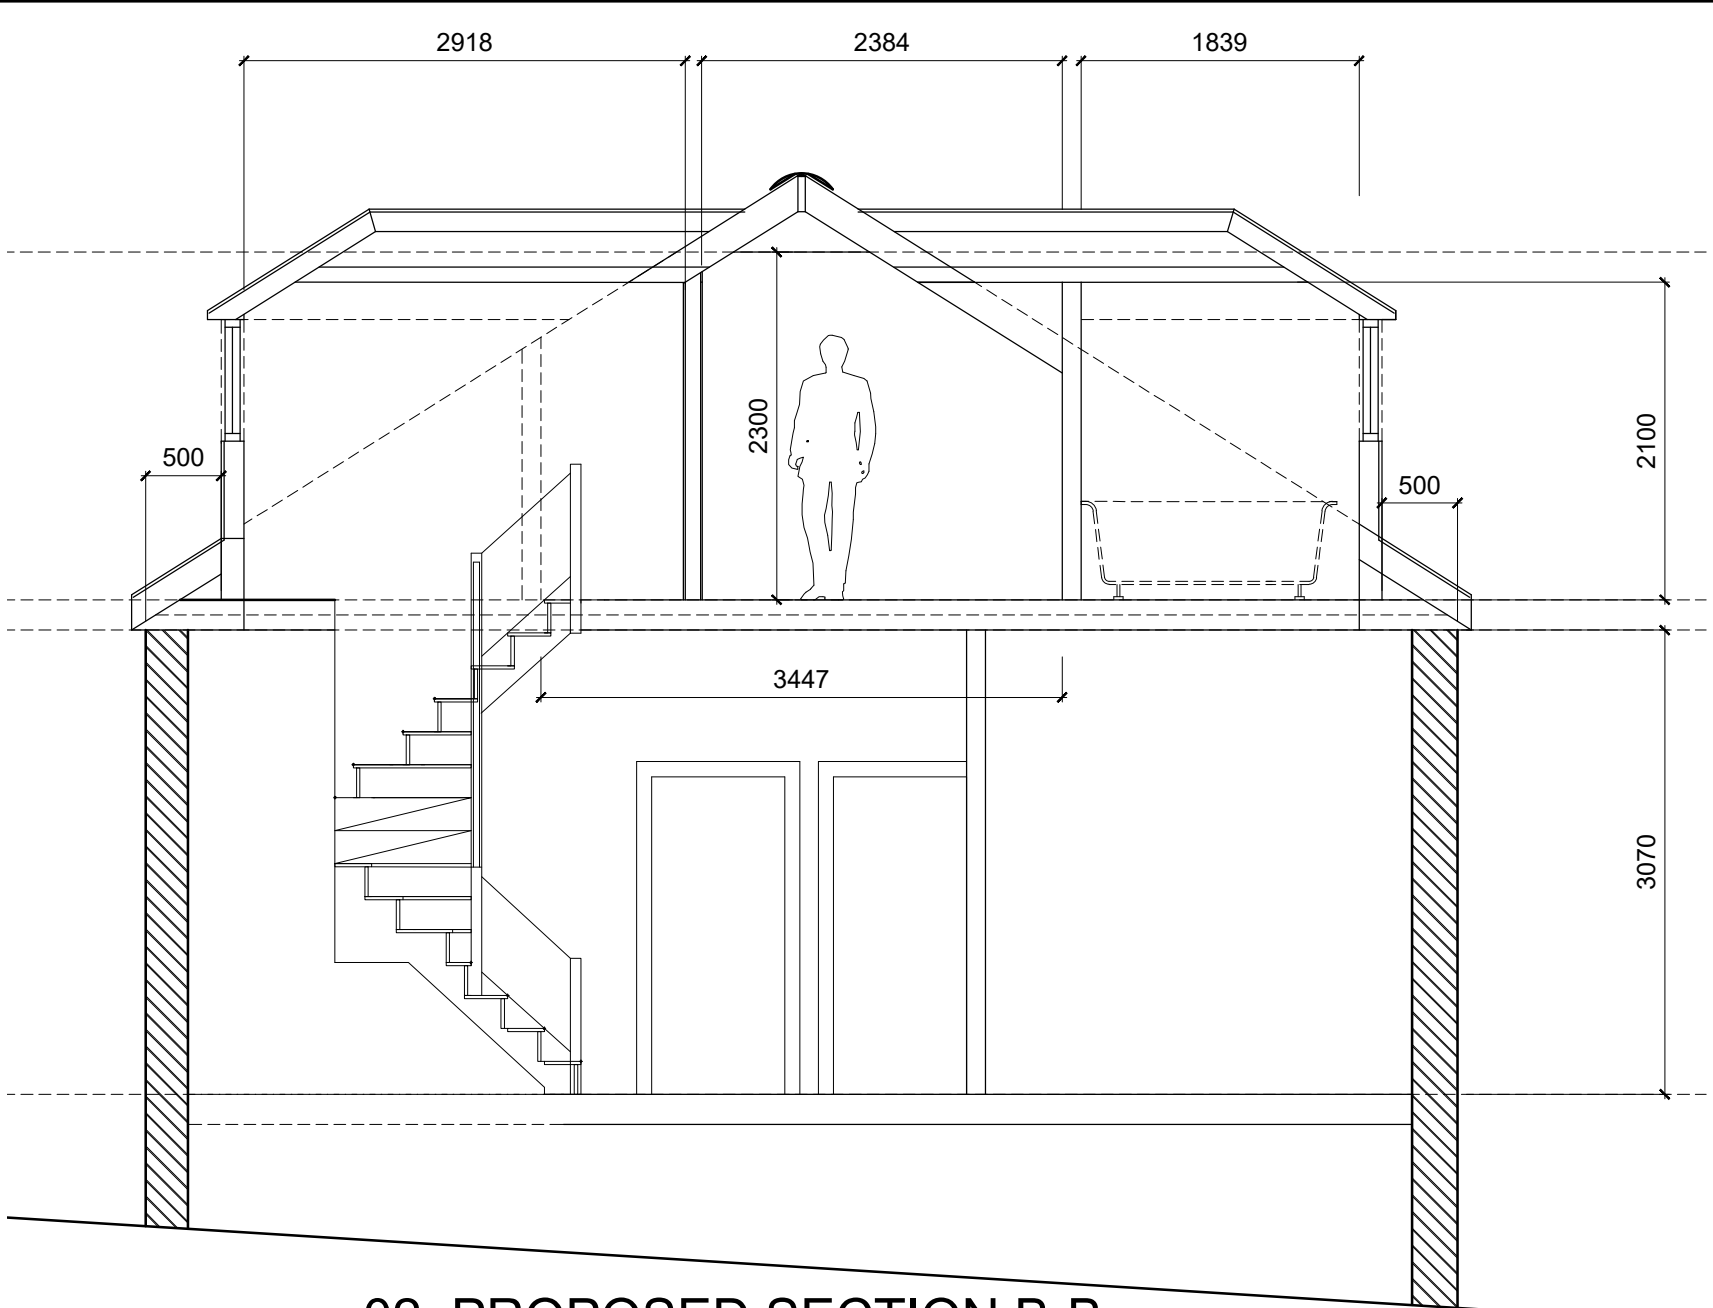

02: PROPOSED SECTION B-B
SCALE 1:50

© This drawing is the property of BLUE LIME who retain the sole copyright of its contents & it may not be reproduced in part or in whole without written permission
LEGEND:

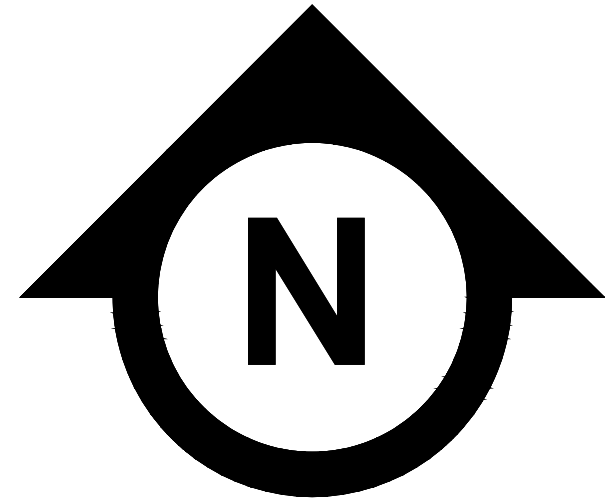


PLOT AREA
391 m2

EXISTING FLOOR AREA


GROUND FLOOR AREA: No planned alteration
1ST FLOOR AREA : No planned alteration

PROPOSED FLOOR AREA


LOFT FLOOR AREA: 40.3 m2
DORMER AREA: 19.98 m3

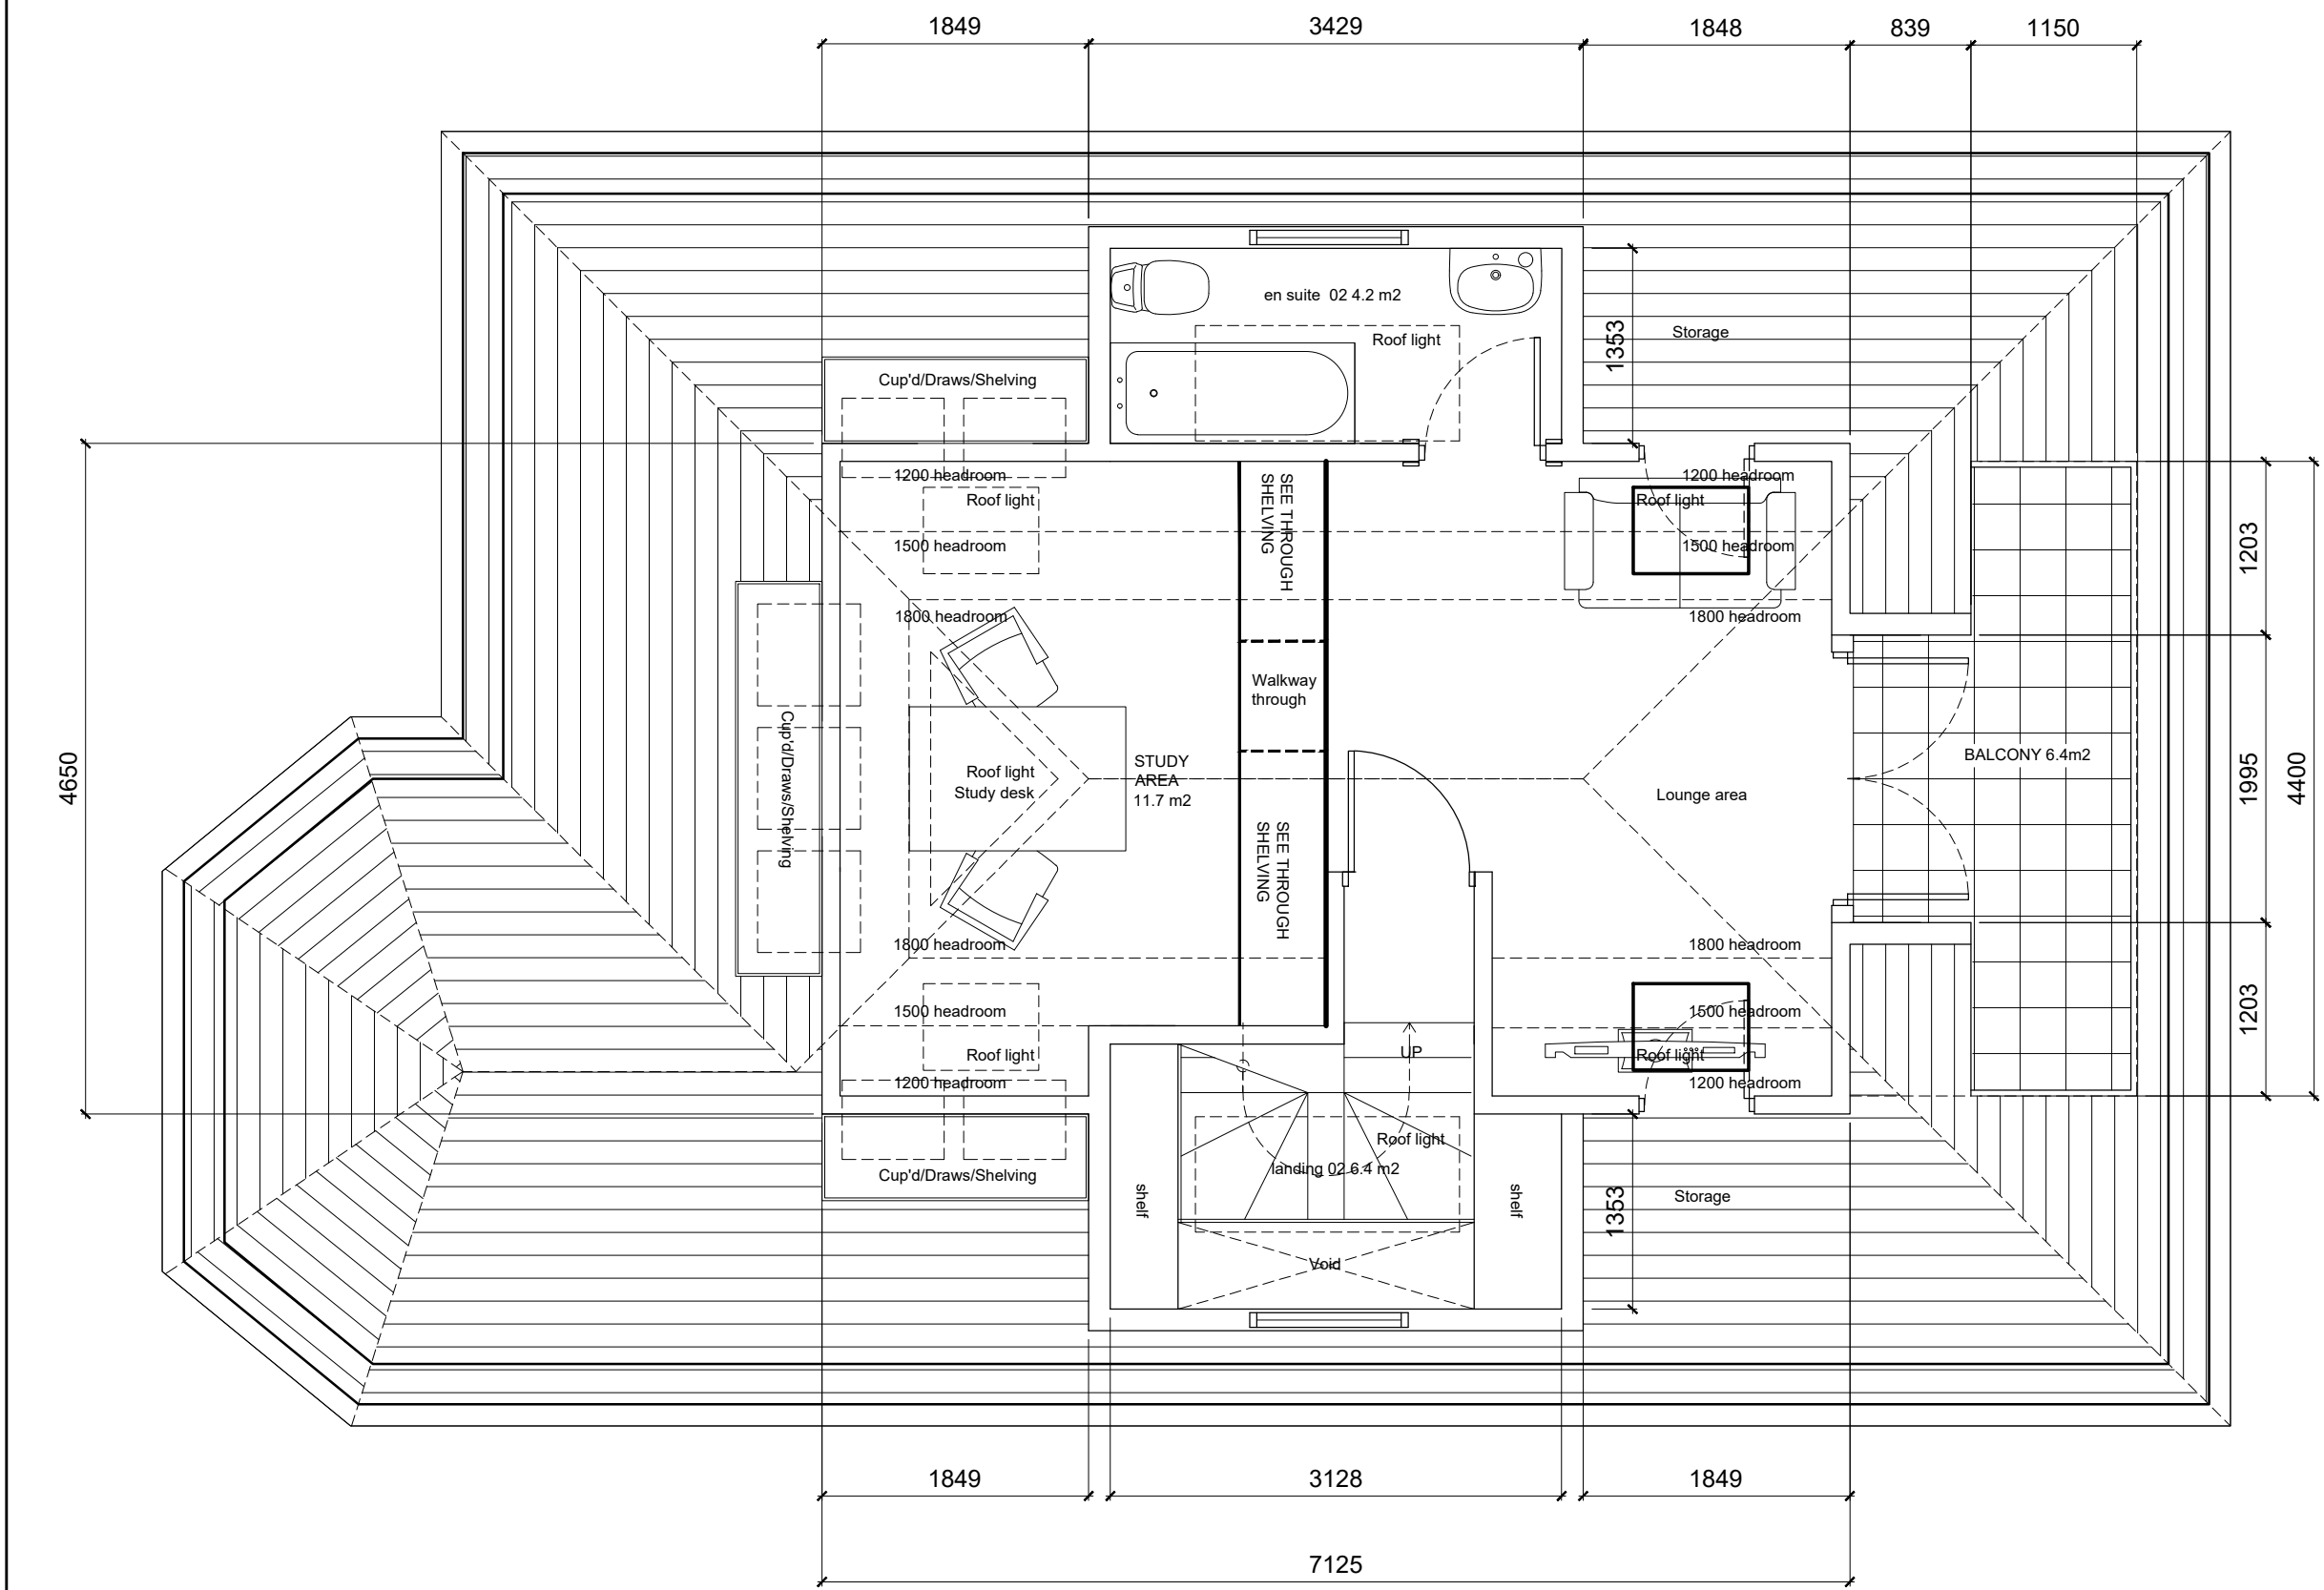

03: PROPOSED LOFT FLOOR PLAN
SCALE 1:50

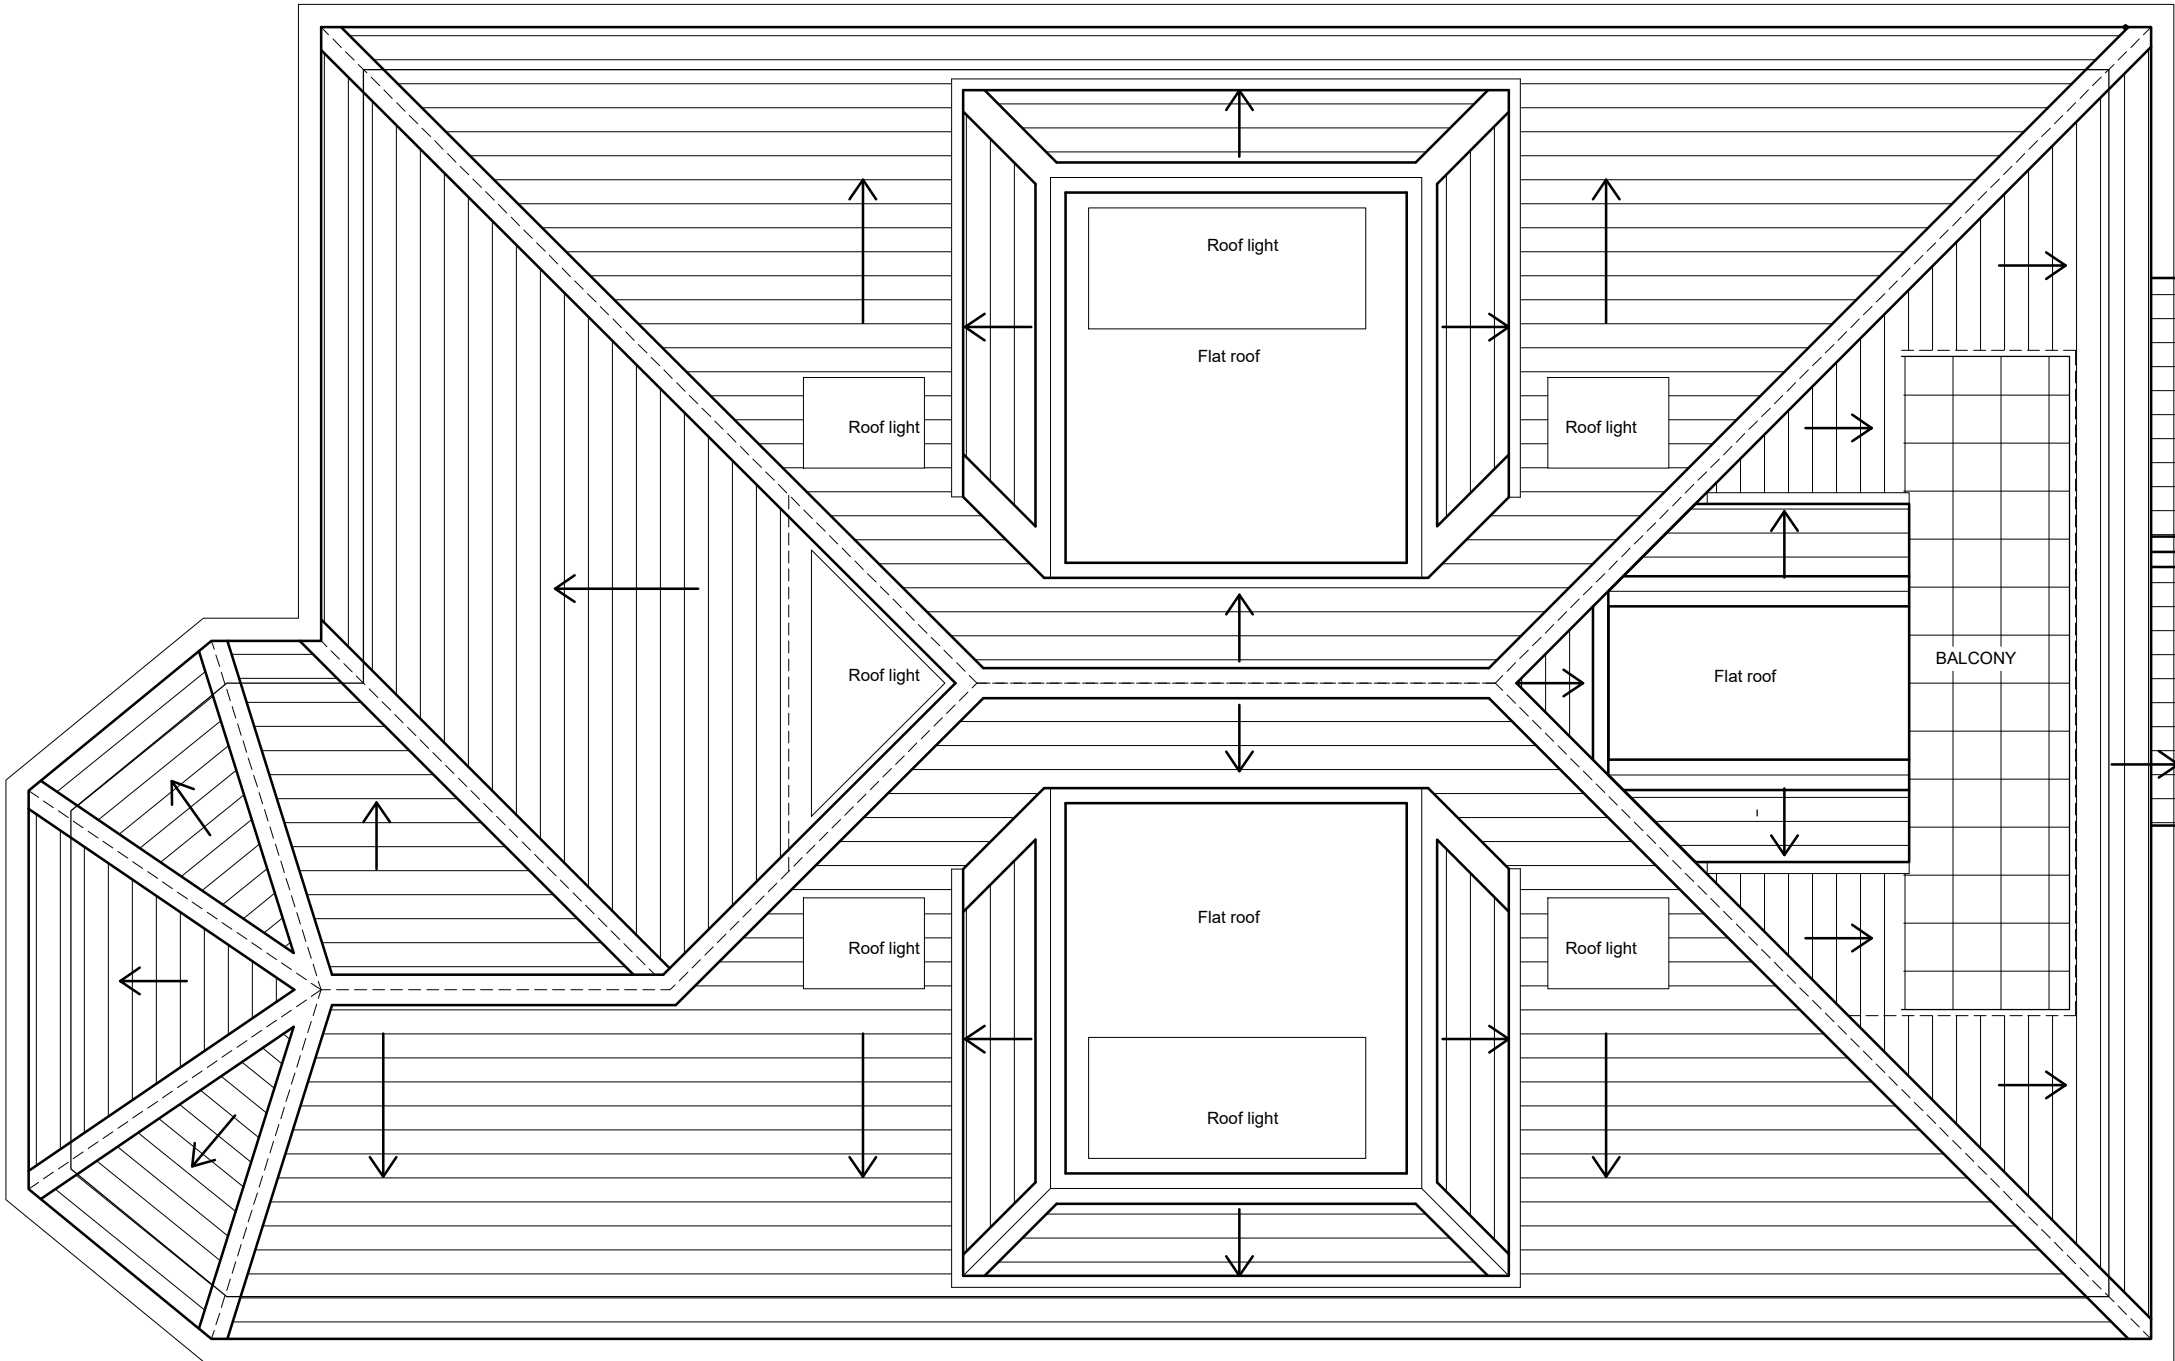

04: PROPOSED ROOF PLAN
SCALE 1:50

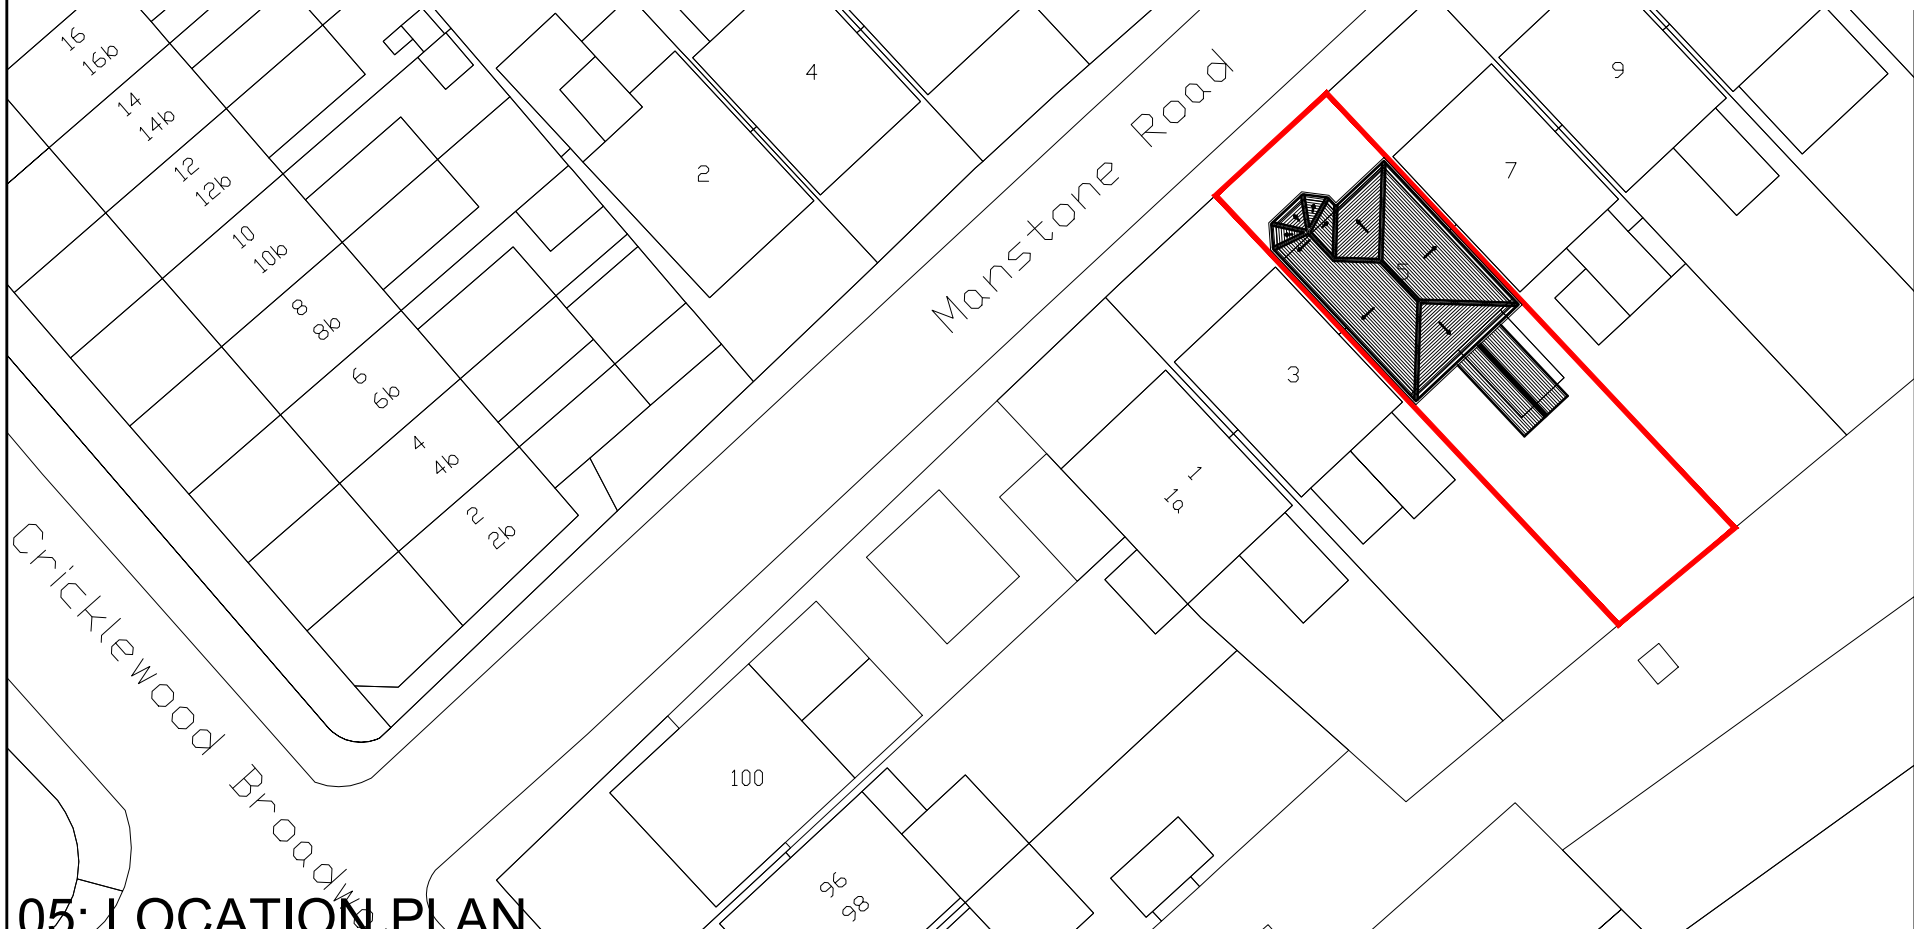

05: LOCATION PLAN
SCALE 1:500

06: SCALE BAR
SCALE 1:50



Amendments:			
Rev.	Int.	Date	Description
A		16/12/16	Roof lights added
B		19/12/16	Roof light added to Loft Bathroom
C		06/01/17	Town Planning Issue

Project: Mr Benjamin Olin	
5 Manstone Cricklewood, London, NW2 3XH	
Title: PROPOSED LOFT FLOOR ROOF PLAN, SECTIONS	
Bluelime LTD Unit 3 17-19 Bonny Street London NW1 9PE	
T: +44 (0) 844 800 5711 F: +44 (0) 844 800 5659 E: info@bluelimeltd.com W: www.bluelimeltd.com	

PLANNING			
Drawn By: AMC	Scale: A S@ A1	Date: 09-12-16	
Drawing Number: BLC-1577-PP-102	Revision: C		