


**DRAWING NOTES:**  
 All dimensions to be checked on site prior to commencement of any works, and/or preparation of any shop drawings.  
 Sizes of and dimensions to any structural elements are indicative only. See structural engineers drawings for actual sizes/dimensions.  
 Sizes of and dimensions to any service elements are indicative only. See service engineers drawings for actual sizes and dimensions.  
 This drawing to be read in conjunction with all other Architect's drawings, specifications and other Consultants' information.  
 All proprietary systems shown on this drawing are to be installed strictly in accordance with the Manufacturers/Suppliers recommended details.  
 Any discrepancies between information shown on this drawing and any other contract information or manufacturers/suppliers recommendations is to be brought to the attention of the Architect.  
 DO NOT SCALE FROM THIS DRAWING.

**DRAWING NOTES:**

P1	ISSUED FOR PLANNING	05.01.17
STATUS	REVISION	DATE

DRAWING		Proposed Ground Floor	
SCALE	1:400 @ A1 (1:200 @ A3)	DRAWING FILE REF	893_A-x-P-xx-Building
DATE	05.09.16	DRAWN BY	MK
DWG No.	893_GA-00	REVISION	P1
DRAWING STATUS		PLANNING	

Buckley Gray Yeoman	
Studio 4.04 The Tea Building 56 Shoreditch High Street London E1 6JJ T: 020 7033 9913 F: 020 7033 9914	
CLIENT	ESAS Holdings A.S
PROJECT	Summit House

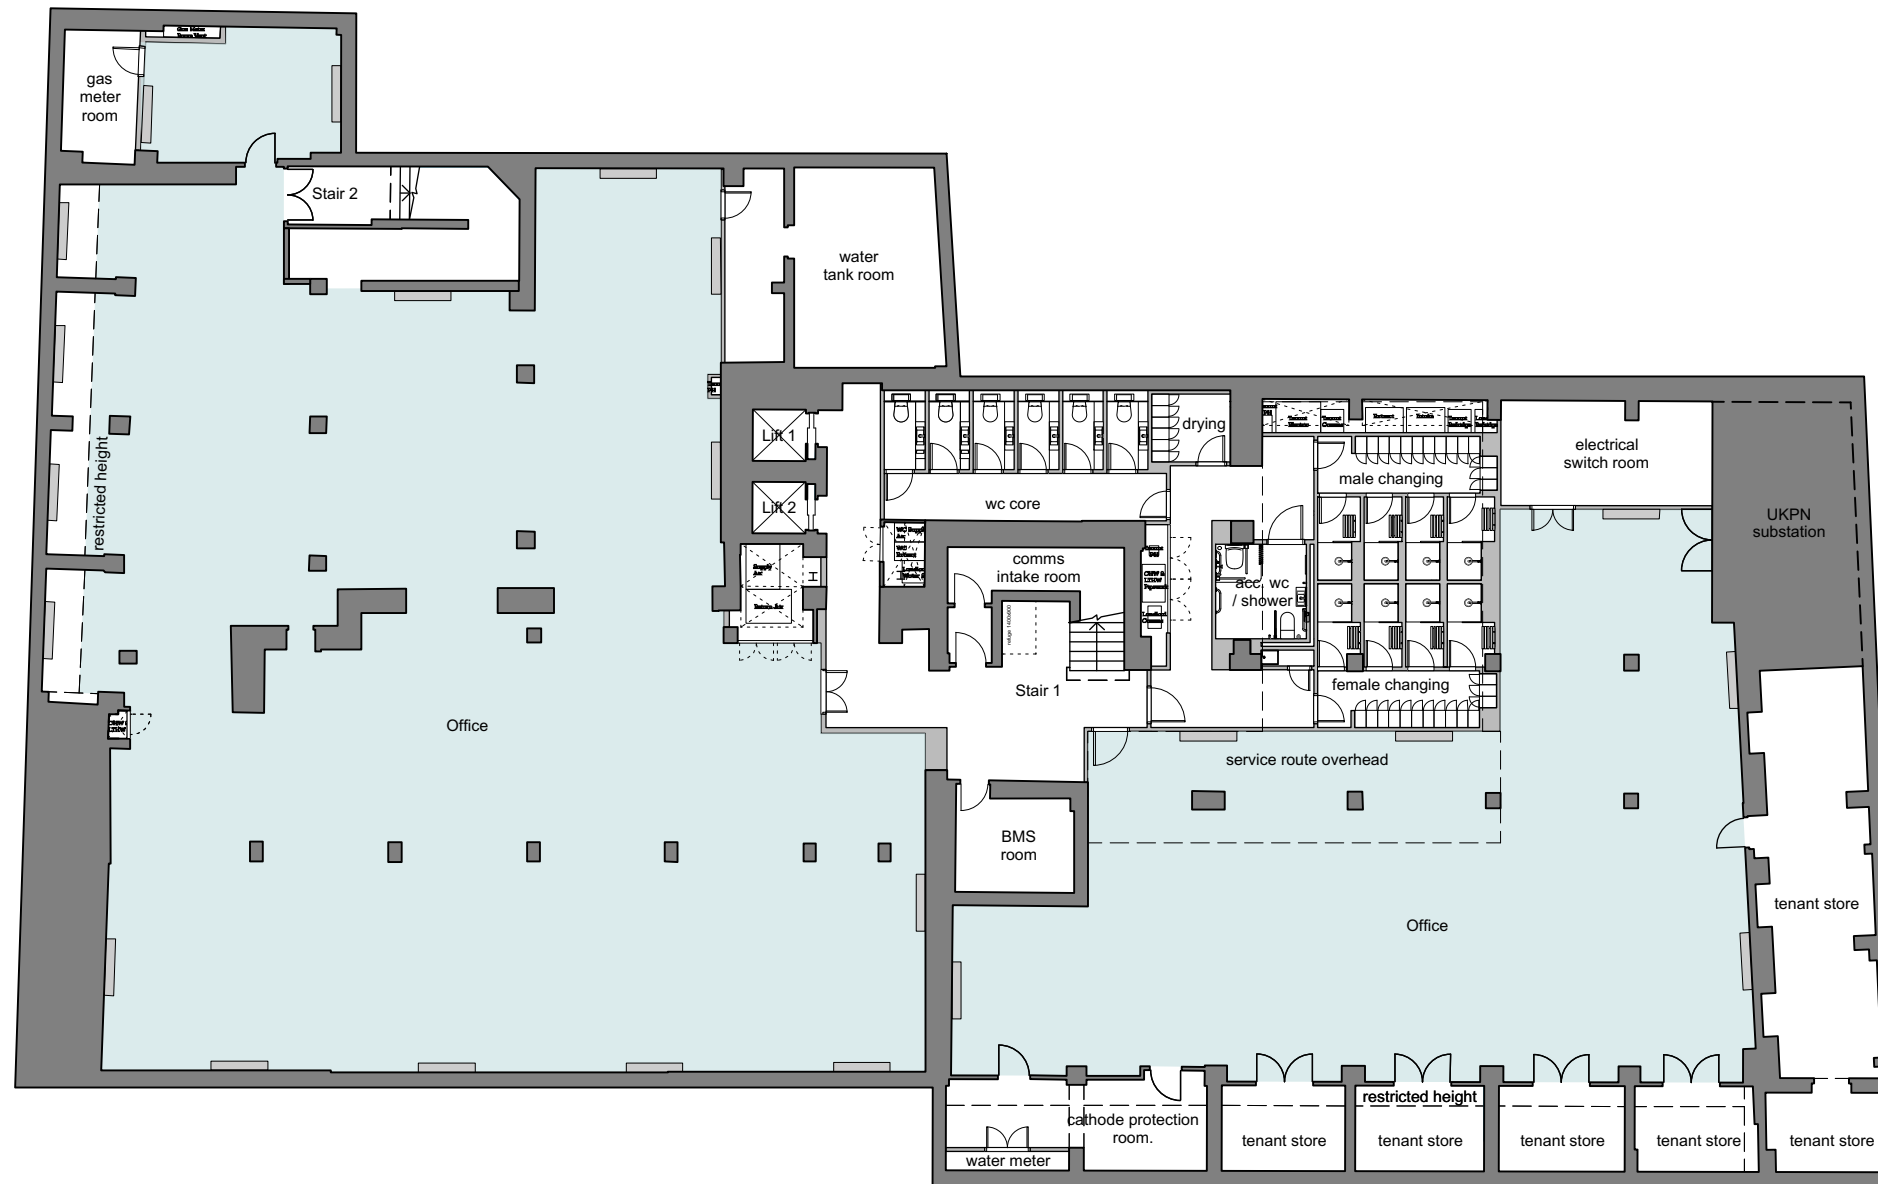

**DRAWING NOTES:**  
 All dimensions to be checked on site prior to commencement of any works, and/or preparation of any shop drawings.  
 Sizes of and dimensions to any structural elements are indicative only. See structural engineers drawings for actual sizes/dimensions.  
 Sizes of and dimensions to any service elements are indicative only. See service engineers drawings for actual sizes and dimensions.  
 This drawing to be read in conjunction with all other Architect's drawings, specifications and other Consultants' information.  
 All proprietary systems shown on this drawing are to be installed strictly in accordance with the Manufacturers/Suppliers recommended details.  
 Any discrepancies between information shown on this drawing and any other contract information or manufacturers/suppliers recommendations is to be brought to the attention of the Architect.  
 DO NOT SCALE FROM THIS DRAWING.

**DRAWING NOTES:**

P1	ISSUED FOR PLANNING	05.01.17
STATUS	REVISION	DATE


DRAWING		Proposed Basement Floor	
SCALE	1:400 @ A1 (1:200 @ A3)	DRAWING FILE REF	893_A-x-P-xx-Building
DATE	05.09.16	DRAWN BY	MK
DWG No.	893_GA-B1	REVISION	P1
DRAWING STATUS		PLANNING	

**Buckley Gray Yeoman**  
 Studio 4.04 The Tea Building 56 Shoreditch High Street  
 London E1 6JJ T: 020 7033 9913 F: 020 7033 9914

CLIENT  
**ESAS Holdings A.S**

PROJECT  
**Summit House**


Information contained on this drawing is the sole copyright of Buckley Gray Yeoman and is not to be reproduced without their permission.

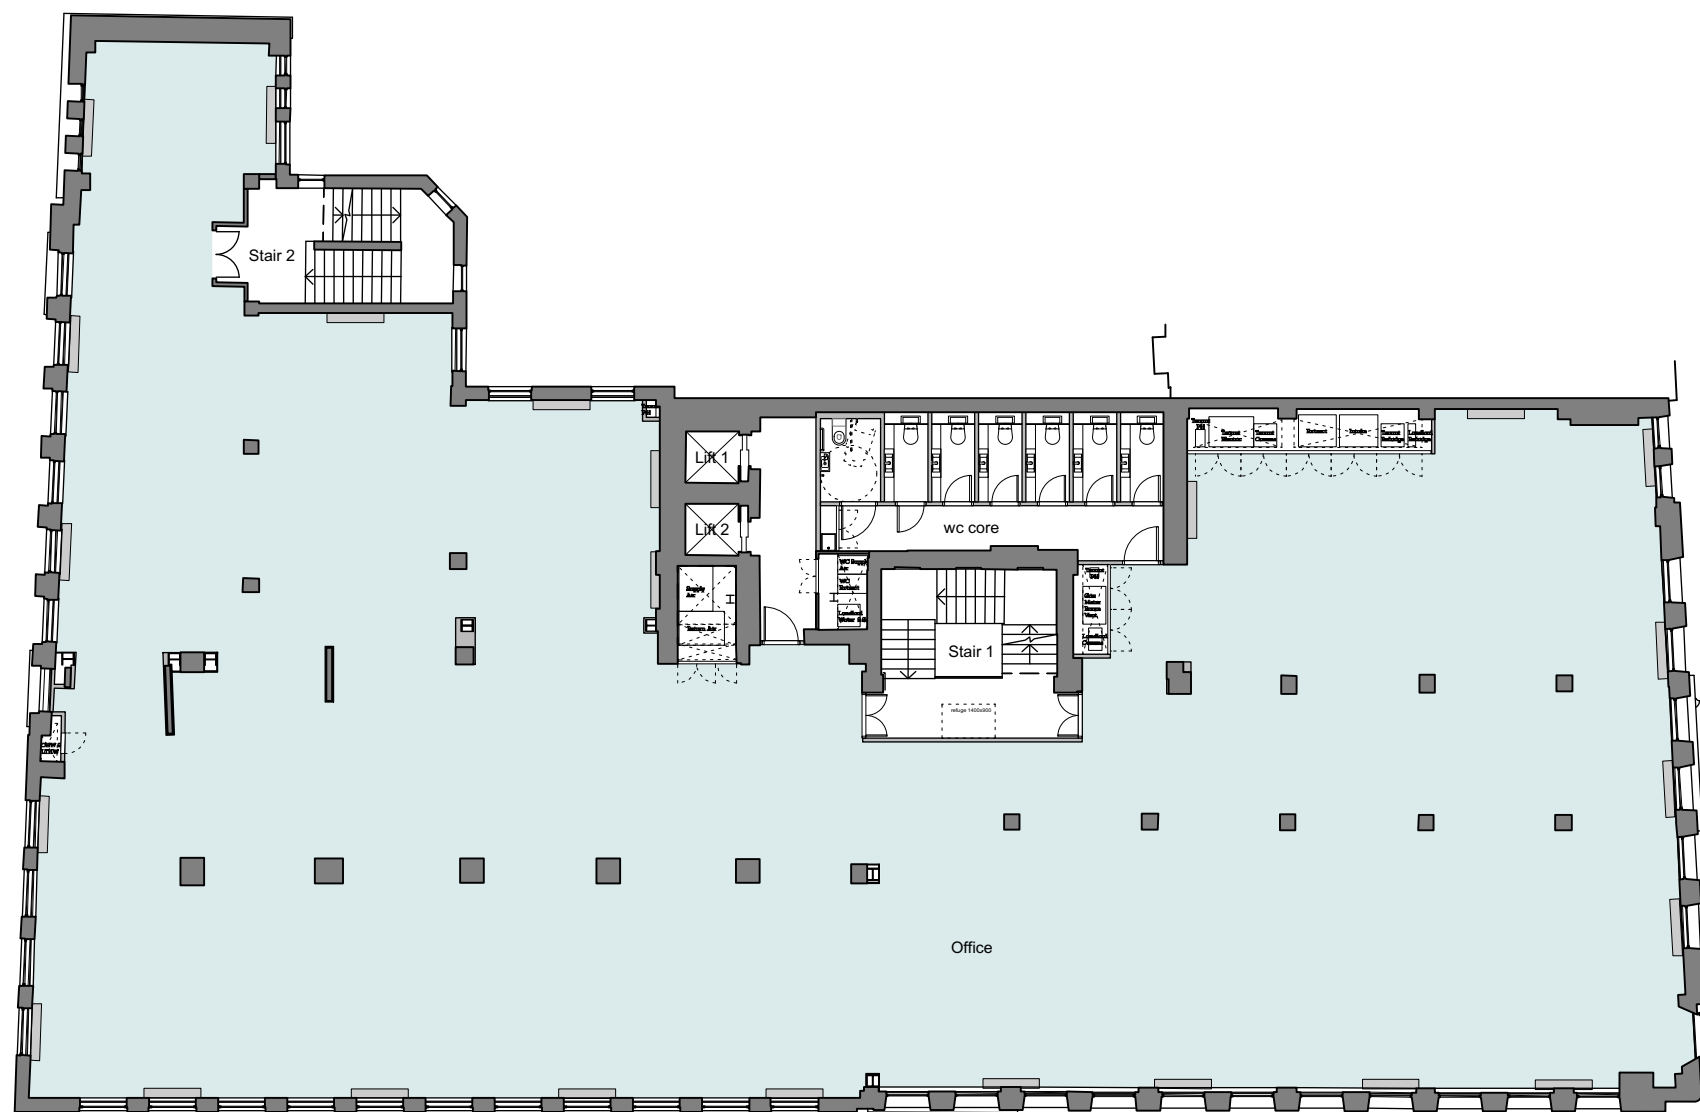

**DRAWING NOTES:**  
 All dimensions to be checked on site prior to commencement of any works, and/or preparation of any shop drawings.  
 Sizes of and dimensions to any structural elements are indicative only. See structural engineers drawings for actual sizes/dimensions.  
 Sizes of and dimensions to any service elements are indicative only. See service engineers drawings for actual sizes and dimensions.  
 This drawing to be read in conjunction with all other Architect's drawings, specifications and other Consultants' information.  
 All proprietary systems shown on this drawing are to be installed strictly in accordance with the Manufacturers/Suppliers recommended details.  
 Any discrepancies between information shown on this drawing and any other contract information or manufacturers/suppliers recommendations is to be brought to the attention of the Architect.  
 DO NOT SCALE FROM THIS DRAWING.

**DRAWING NOTES:**

P1	ISSUED FOR PLANNING	05.01.17	DRAWING		Buckley Gray Yeoman Studio 4.04 The Tea Building 56 Shoreditch High Street London E1 6JJ T: 020 7033 9913 F: 020 7033 9914			
			Proposed First Floor					
			SCALE	1:400 @ A1 (1:200 @ A3)		DRAWING FILE REF	893_A-x-P-xx-Building	
			DATE	05.09.16		DRAWN BY	MK	
			DWG No.	893_GA-01	REVISION	P1	CLIENT	ESAS Holdings A.S
			DRAWING STATUS	PLANNING	PROJECT	Summit House		
			<small>Information contained on this drawing is the sole copyright of Buckley Gray Yeoman and is not to be reproduced without their permission.</small>					

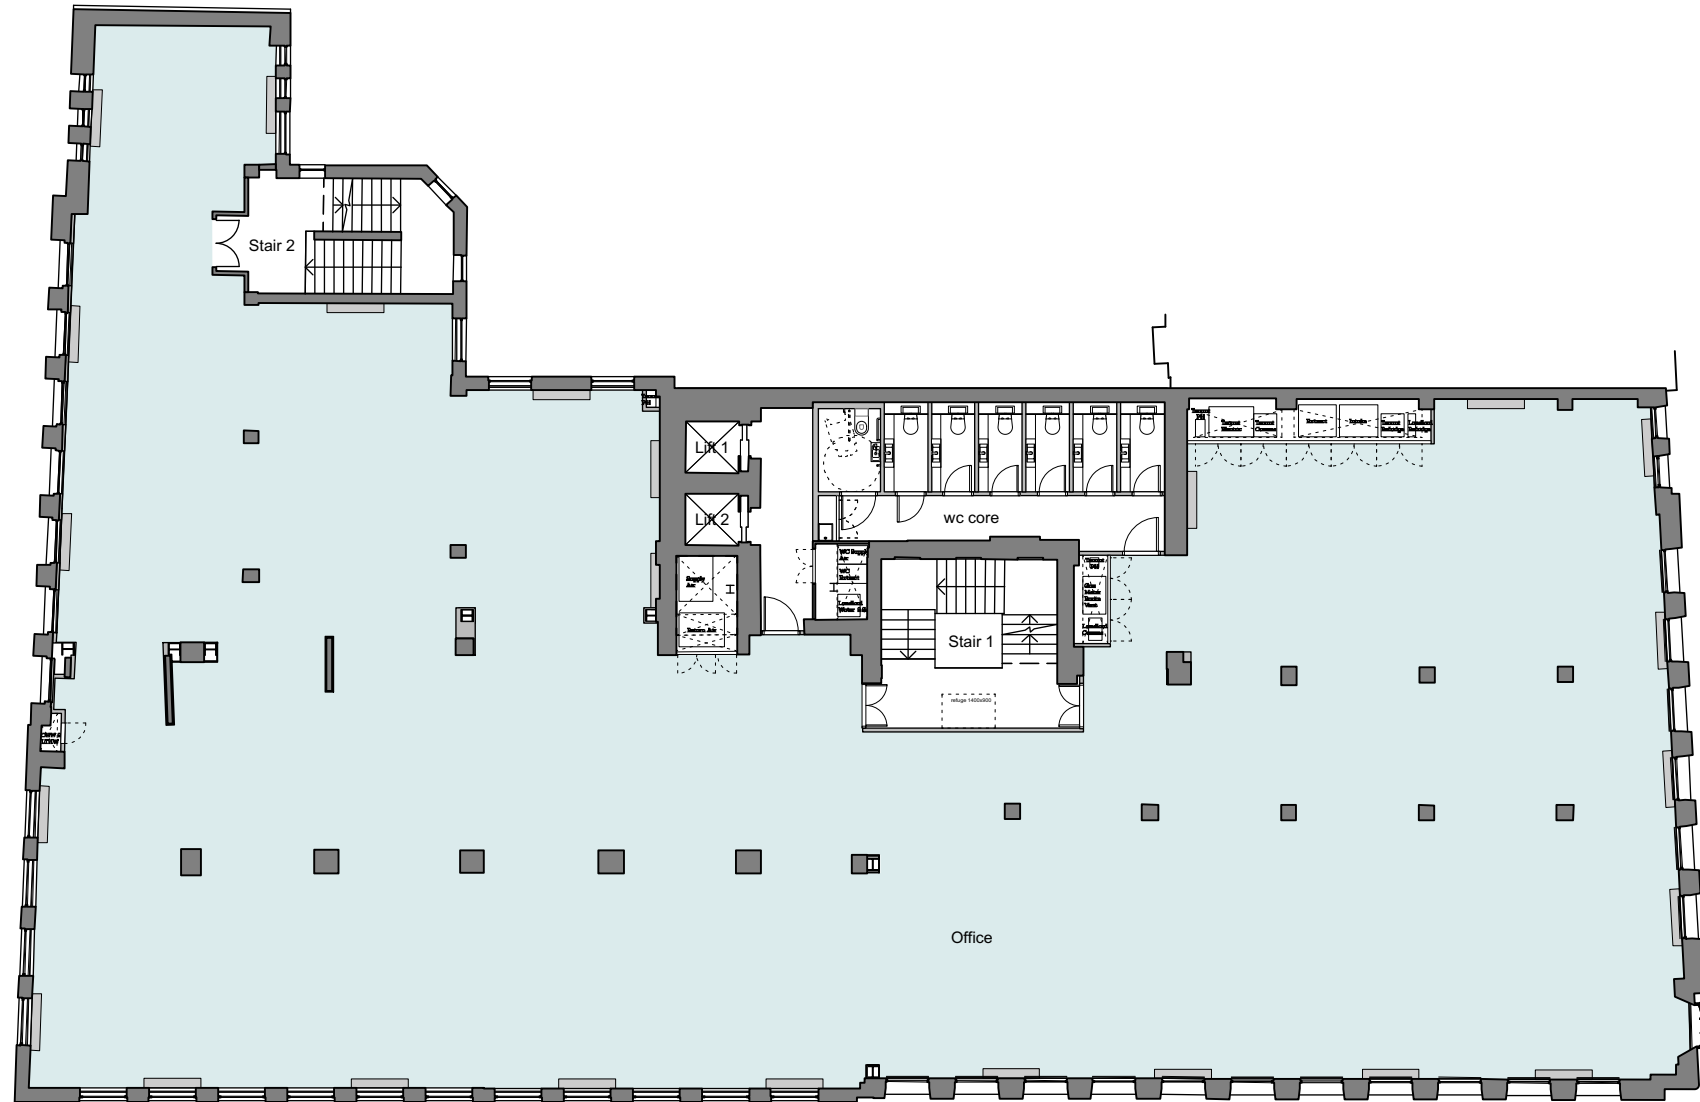


**DRAWING NOTES:**  
 All dimensions to be checked on site prior to commencement of any works, and/or preparation of any shop drawings.  
 Sizes of and dimensions to any structural elements are indicative only. See structural engineers drawings for actual sizes/dimensions.  
 Sizes of and dimensions to any service elements are indicative only. See service engineers drawings for actual sizes and dimensions.  
 This drawing to be read in conjunction with all other Architect's drawings, specifications and other Consultants' information.  
 All proprietary systems shown on this drawing are to be installed strictly in accordance with the Manufacturers/Suppliers recommended details.  
 Any discrepancies between information shown on this drawing and any other contract information or manufacturers/suppliers recommendations is to be brought to the attention of the Architect.  
 DO NOT SCALE FROM THIS DRAWING.

**DRAWING NOTES:**

P1	ISSUED FOR PLANNING	05.01.17	DRAWING		Buckley Gray Yeoman Studio 4.04 The Tea Building 56 Shoreditch High Street London E1 6JJ T: 020 7033 9913 F: 020 7033 9914		
			Proposed Second Floor				
			SCALE	1:400 @ A1 (1:200 @ A3)		DRAWING FILE REF	893_A-x-P-xx-Building
			DATE	05.09.16		DRAWN BY	MK
			DWG No.	893_GA-02		REVISION	P1
DRAWING STATUS			PLANNING	CLIENT	ESAS Holdings A.S		
STATUS			REVISION	DATE	PROJECT	Summit House	


Information contained on this drawing is the sole copyright of Buckley Gray Yeoman and is not to be reproduced without their permission.

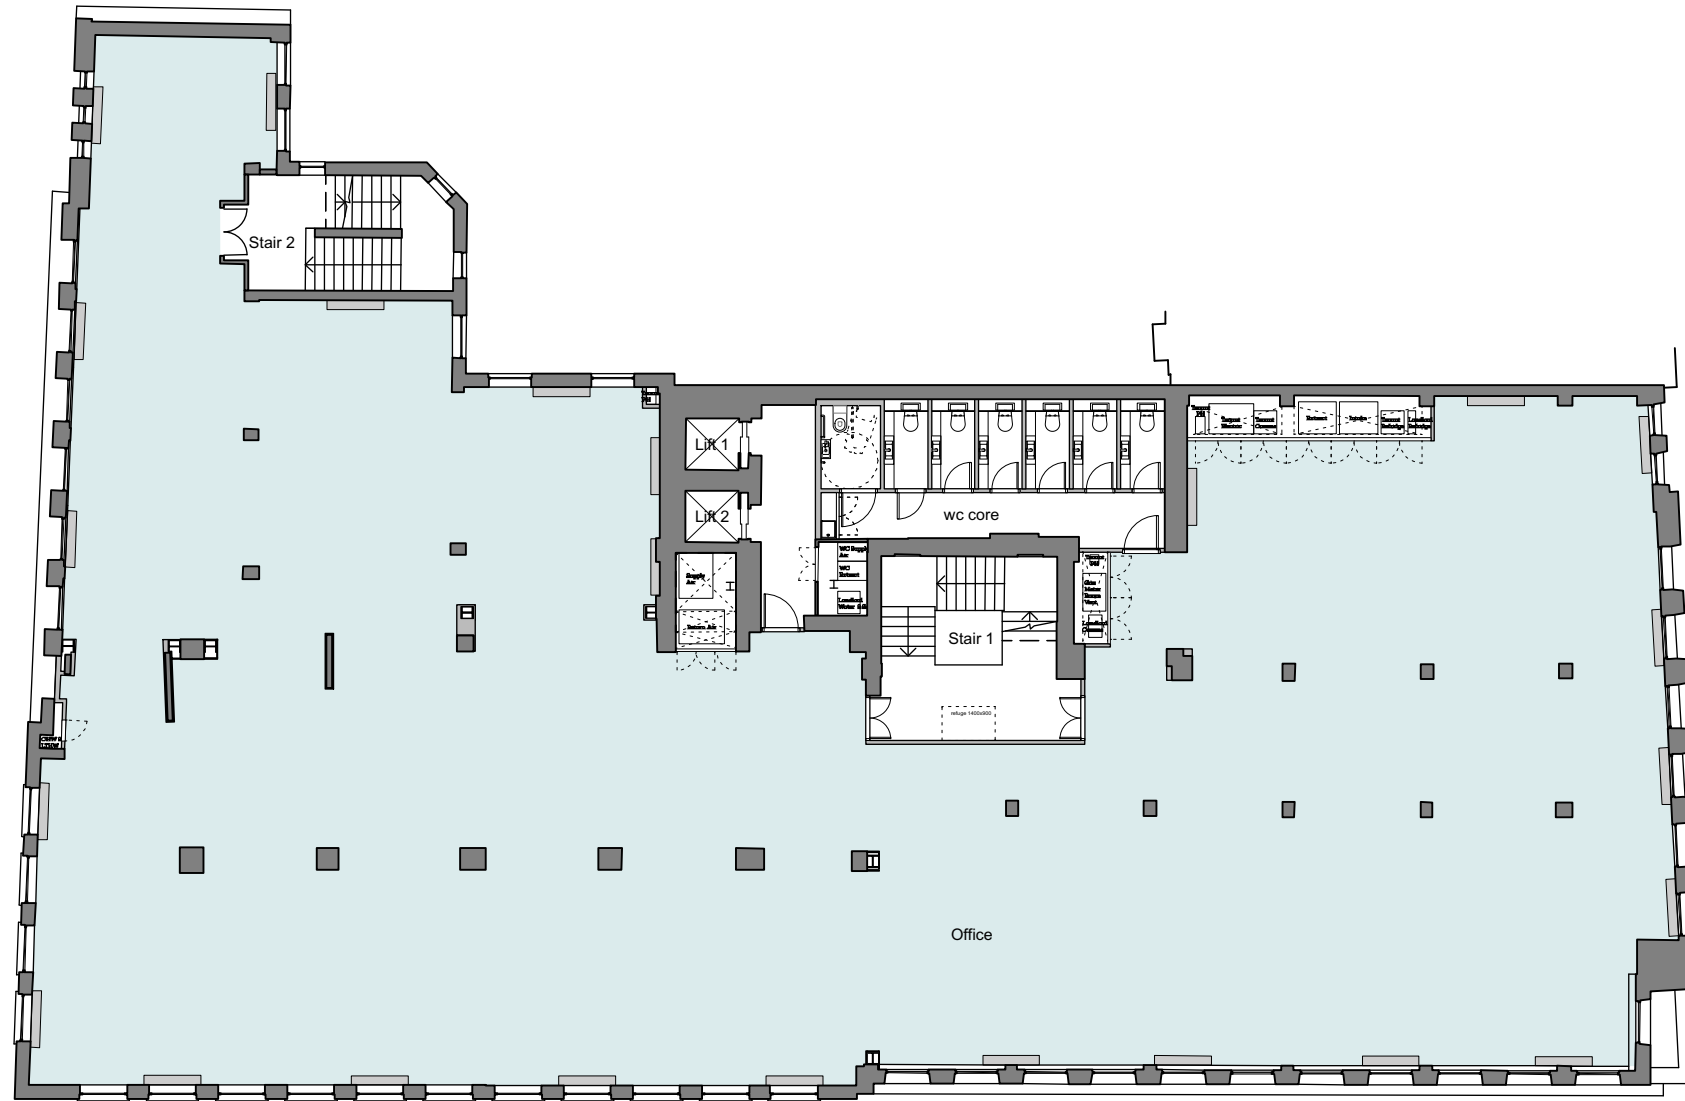

**DRAWING NOTES:**  
 All dimensions to be checked on site prior to commencement of any works, and/or preparation of any shop drawings.  
 Sizes of and dimensions to any structural elements are indicative only. See structural engineers drawings for actual sizes/dimensions.  
 Sizes of and dimensions to any service elements are indicative only. See service engineers drawings for actual sizes and dimensions.  
 This drawing to be read in conjunction with all other Architect's drawings, specifications and other Consultants' information.  
 All proprietary systems shown on this drawing are to be installed strictly in accordance with the Manufacturers/Suppliers recommended details.  
 Any discrepancies between information shown on this drawing and any other contract information or manufacturers/suppliers recommendations is to be brought to the attention of the Architect.  
 DO NOT SCALE FROM THIS DRAWING.

**DRAWING NOTES:**


P1	ISSUED FOR PLANNING	05.01.17	DRAWING		Buckley Gray Yeoman Studio 4.04 The Tea Building 56 Shoreditch High Street London E1 6JJ T: 020 7033 9913 F: 020 7033 9914		
			Proposed Third Floor				
			SCALE	1:400 @ A1 (1:200 @ A3)		DRAWING FILE REF	893_A-x-P-xx-Building
			DATE	05.09.16		DRAWN BY	MK
DWG No.		893_GA-03	REVISION	P1	CLIENT	ESAS Holdings A.S	
DRAWING STATUS		PLANNING		PROJECT	Summit House		
STATUS		REVISION	DATE	Information contained on this drawing is the sole copyright of Buckley Gray Yeoman and is not to be reproduced without their permission.			

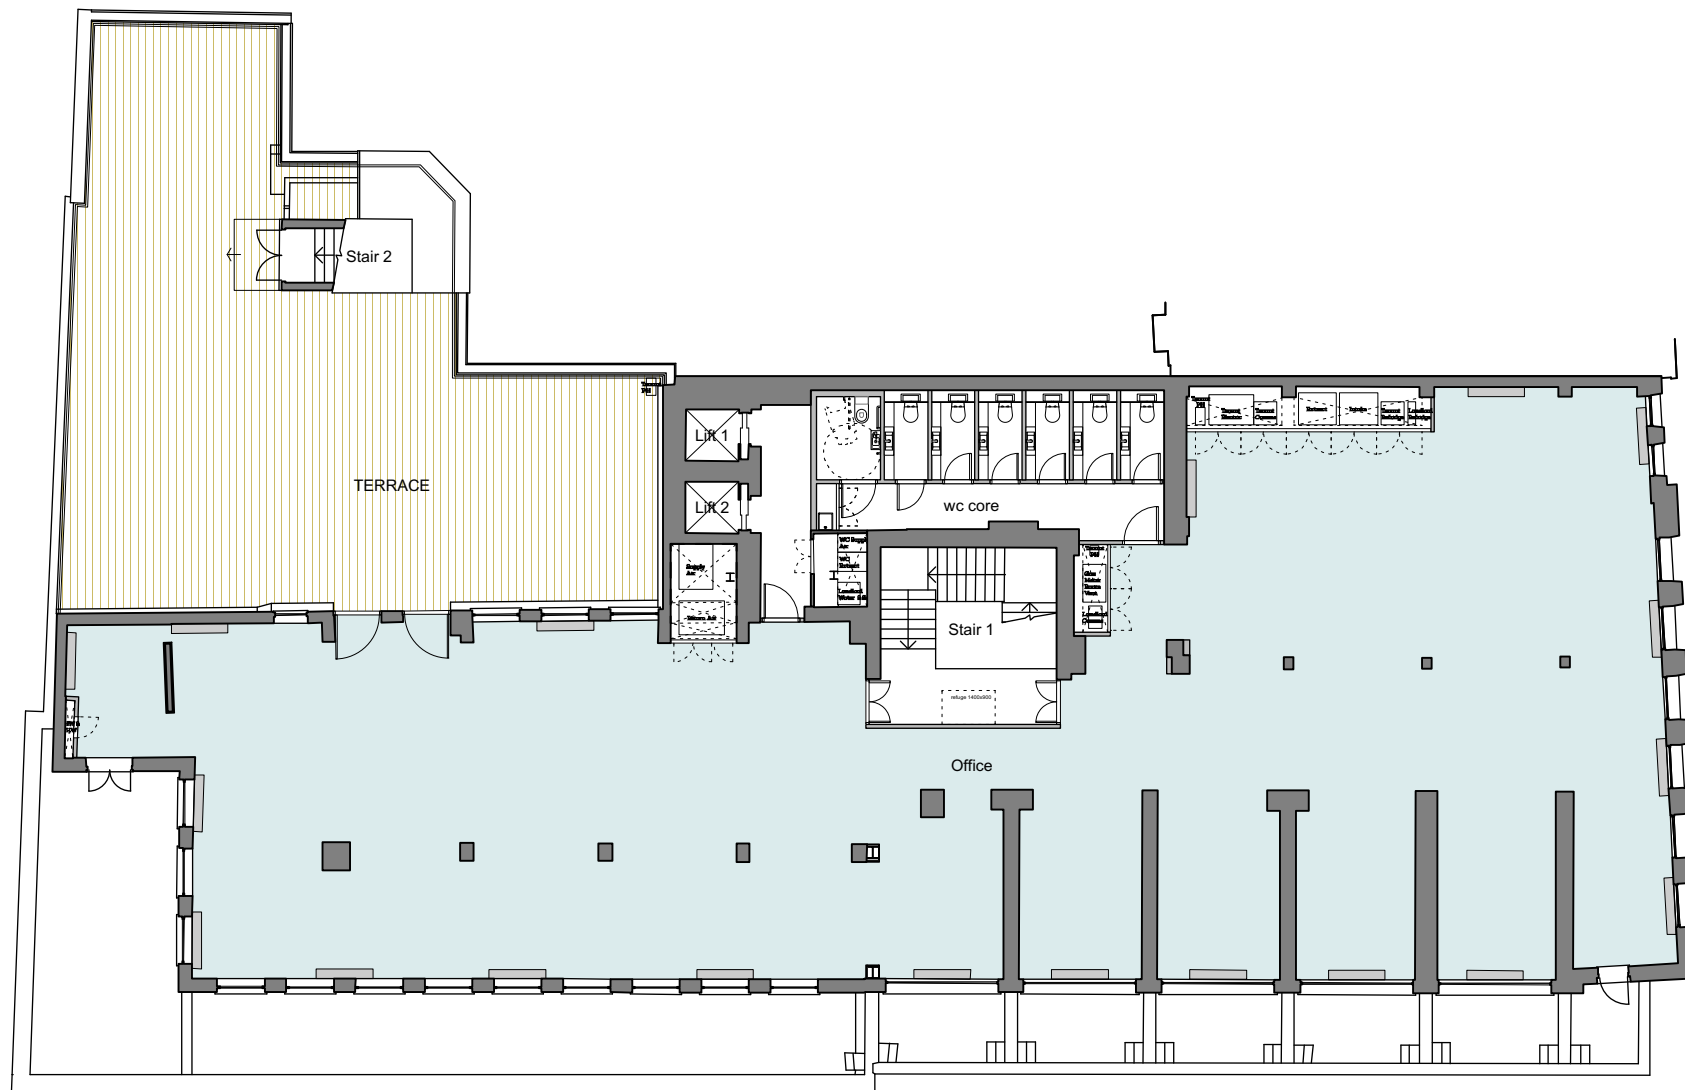

**DRAWING NOTES:**  
 All dimensions to be checked on site prior to commencement of any works, and/or preparation of any shop drawings.  
 Sizes of and dimensions to any structural elements are indicative only. See structural engineers drawings for actual sizes/dimensions.  
 Sizes of and dimensions to any service elements are indicative only. See service engineers drawings for actual sizes and dimensions.  
 This drawing to be read in conjunction with all other Architect's drawings, specifications and other Consultants' information.  
 All proprietary systems shown on this drawing are to be installed strictly in accordance with the Manufacturers/Suppliers recommended details.  
 Any discrepancies between information shown on this drawing and any other contract information or manufacturers/suppliers recommendations is to be brought to the attention of the Architect.  
 DO NOT SCALE FROM THIS DRAWING.

**DRAWING NOTES:**

P1	ISSUED FOR PLANNING	05.01.17	DRAWING		Buckley Gray Yeoman Studio 4.04 The Tea Building 56 Shoreditch High Street London E1 6JJ T: 020 7033 9913 F: 020 7033 9914			
			Proposed Fourth Floor					
			SCALE	1:400 @ A1 (1:200 @ A3)		DRAWING FILE REF	893_A-x-P-xx-Building	
			DATE	05.09.16		DRAWN BY	MK	
			DWG No.	893_GA-04	REVISION	P1	CLIENT	ESAS Holdings A.S
			DRAWING STATUS	PLANNING	PROJECT	Summit House		
STATUS			REVISION		DATE		Information contained on this drawing is the sole copyright of Buckley Gray Yeoman and is not to be reproduced without their permission.	

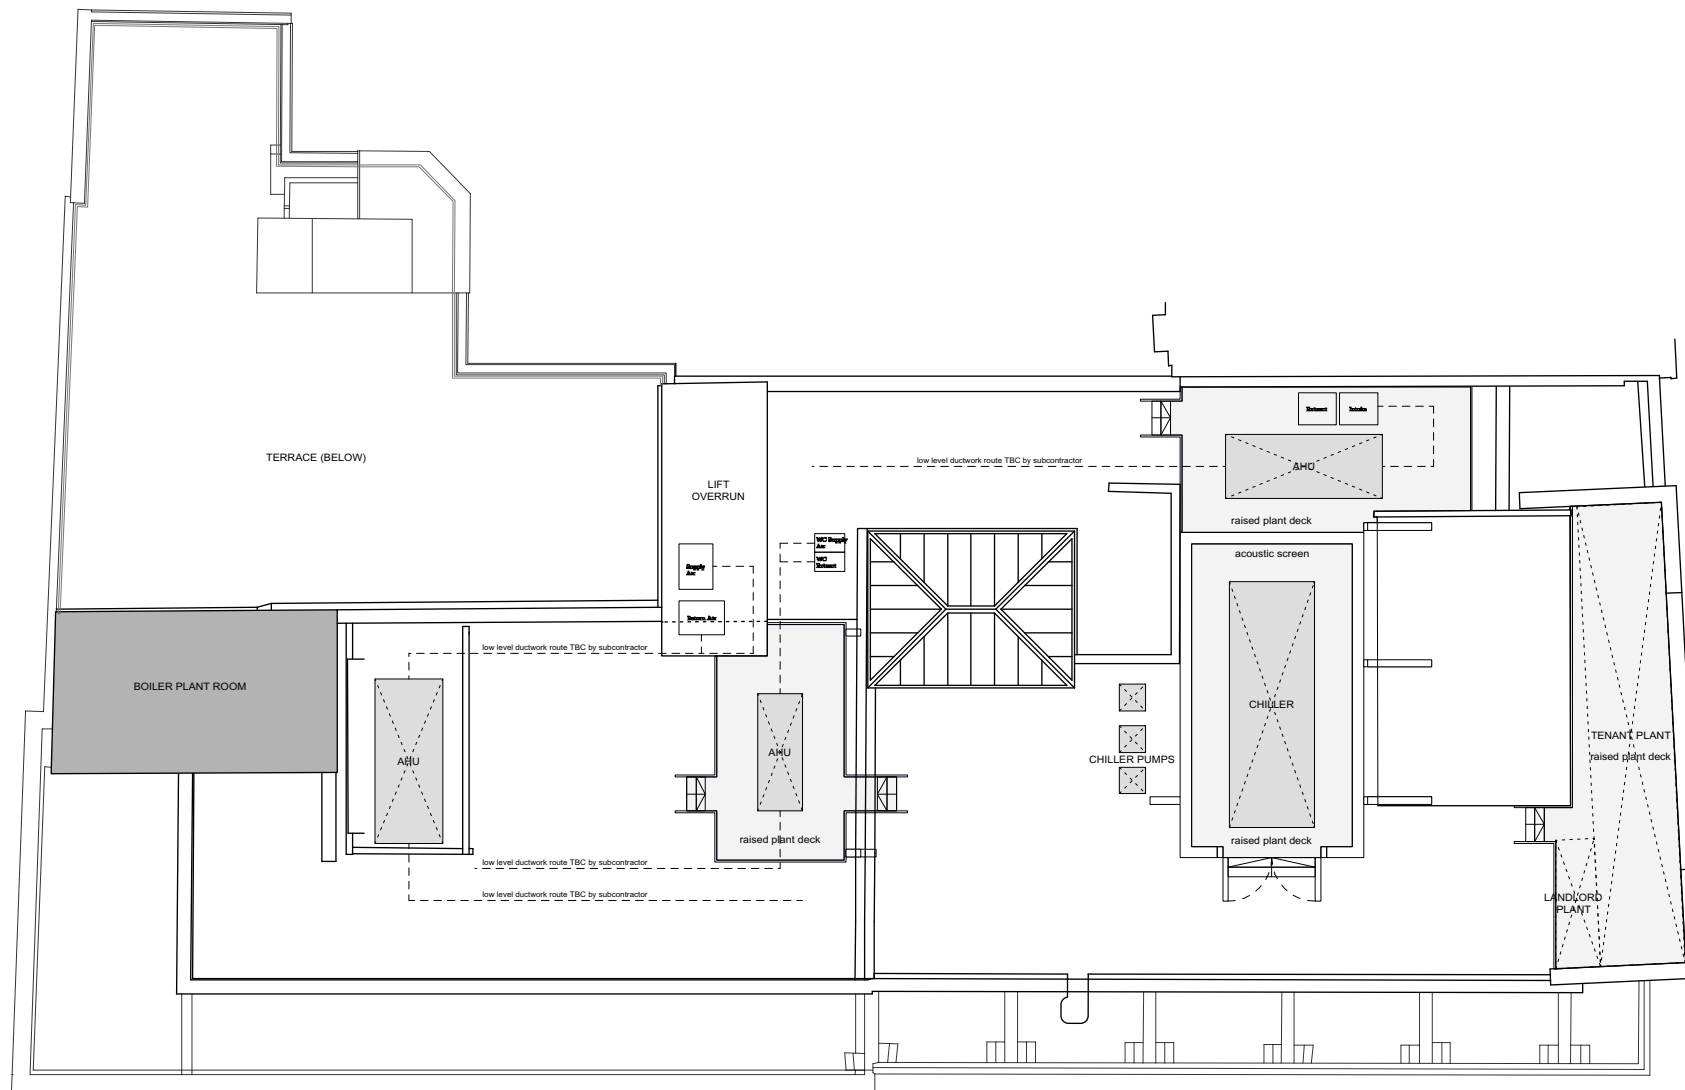

**DRAWING NOTES:**  
 All dimensions to be checked on site prior to commencement of any works, and/or preparation of any shop drawings.  
 Sizes of and dimensions to any structural elements are indicative only. See structural engineers drawings for actual sizes/dimensions.  
 Sizes of and dimensions to any service elements are indicative only. See service engineers drawings for actual sizes and dimensions.  
 This drawing to be read in conjunction with all other Architect's drawings, specifications and other Consultants' information.  
 All proprietary systems shown on this drawing are to be installed strictly in accordance with the Manufacturers/Suppliers recommended details.  
 Any discrepancies between information shown on this drawing and any other contract information or manufacturers/suppliers recommendations is to be brought to the attention of the Architect.  
 DO NOT SCALE FROM THIS DRAWING.

**DRAWING NOTES:**

P1	ISSUED FOR PLANNING	05.01.17	DRAWING		Buckley Gray Yeoman Studio 4.04 The Tea Building 56 Shoreditch High Street London E1 6JJ T: 020 7033 9913 F: 020 7033 9914		
			Proposed Roof Plan				
			SCALE	1:400 @ A1 (1:200 @ A3)		DRAWING FILE REF	893_A-x-P-xx-Building
			DATE	05.09.16		DRAWN BY	MK
			DWG No.	893_GA-RF		REVISION	P1
DRAWING STATUS			PLANNING	CLIENT	ESAS Holdings A.S		
STATUS			REVISION	DATE	PROJECT	Summit House	

Information contained on this drawing is the sole copyright of Buckley Gray Yeoman and is not to be reproduced without their permission.