


Revision A: Altered design to meet planning officers requirements 06.01.2017 KN
 Note: All dimensions to be checked by main contractor before manufacture or commencement on site

Leckenby associates ltd				Copyright 2016	
220 Northfield Avenue • London • W13 9SJ tel: 0208 810 1177 • fax: 0208 810 1199		Client: Le Creuset	Drawing Title: Proposed Shop Front Elevation	By: KN	
Project: Le Creuset, 31 Heath Street, Hampstead, NW3 6TR	Scale: 1:50@A3	Date: 09/2016	Drawing No.: LC_Hampstead_PP_A1	Revision: -	



Proposed Shop front Elevation

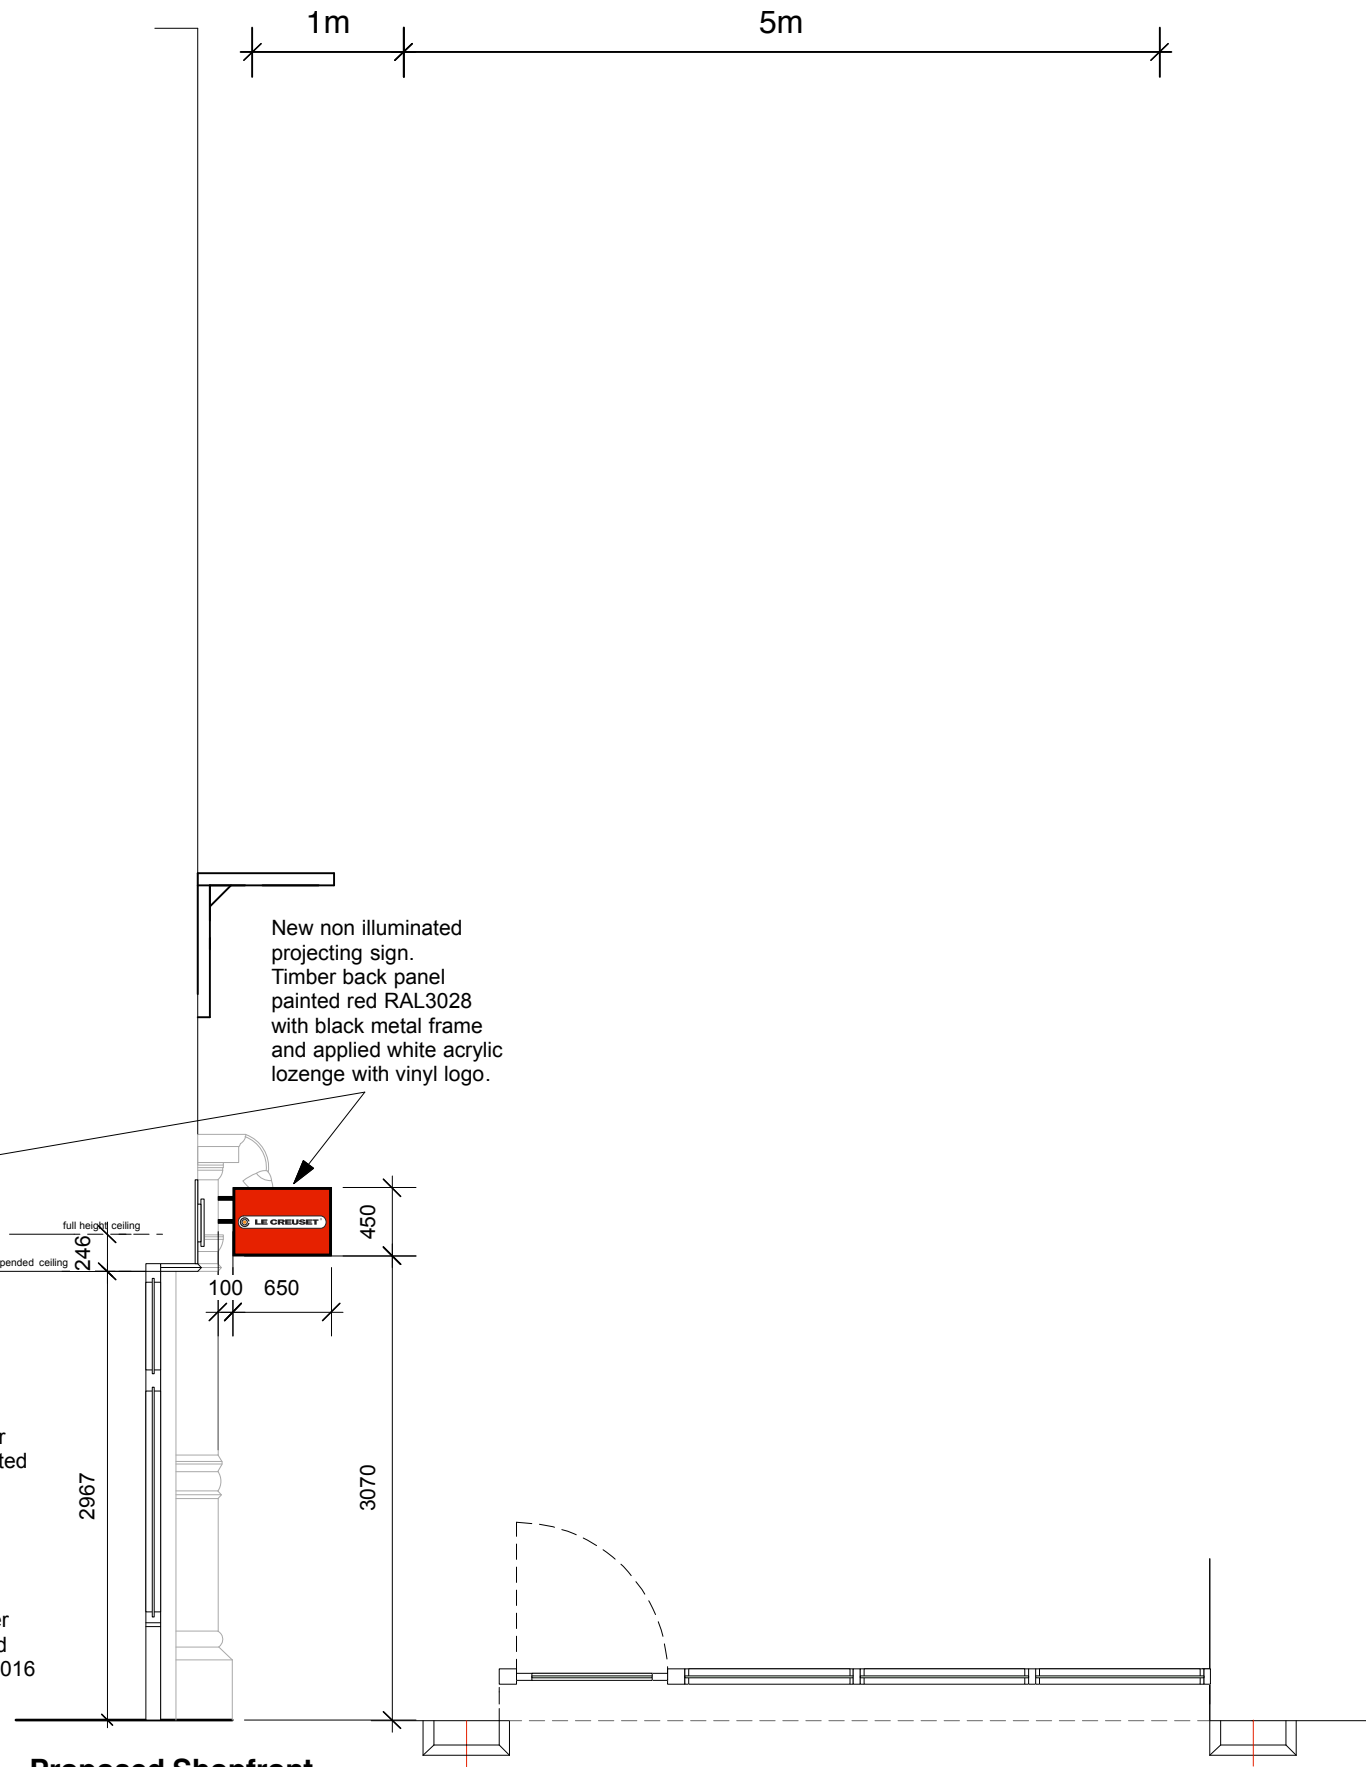

Proposed Shopfront Side Elevation

Proposed Shop front Plan