

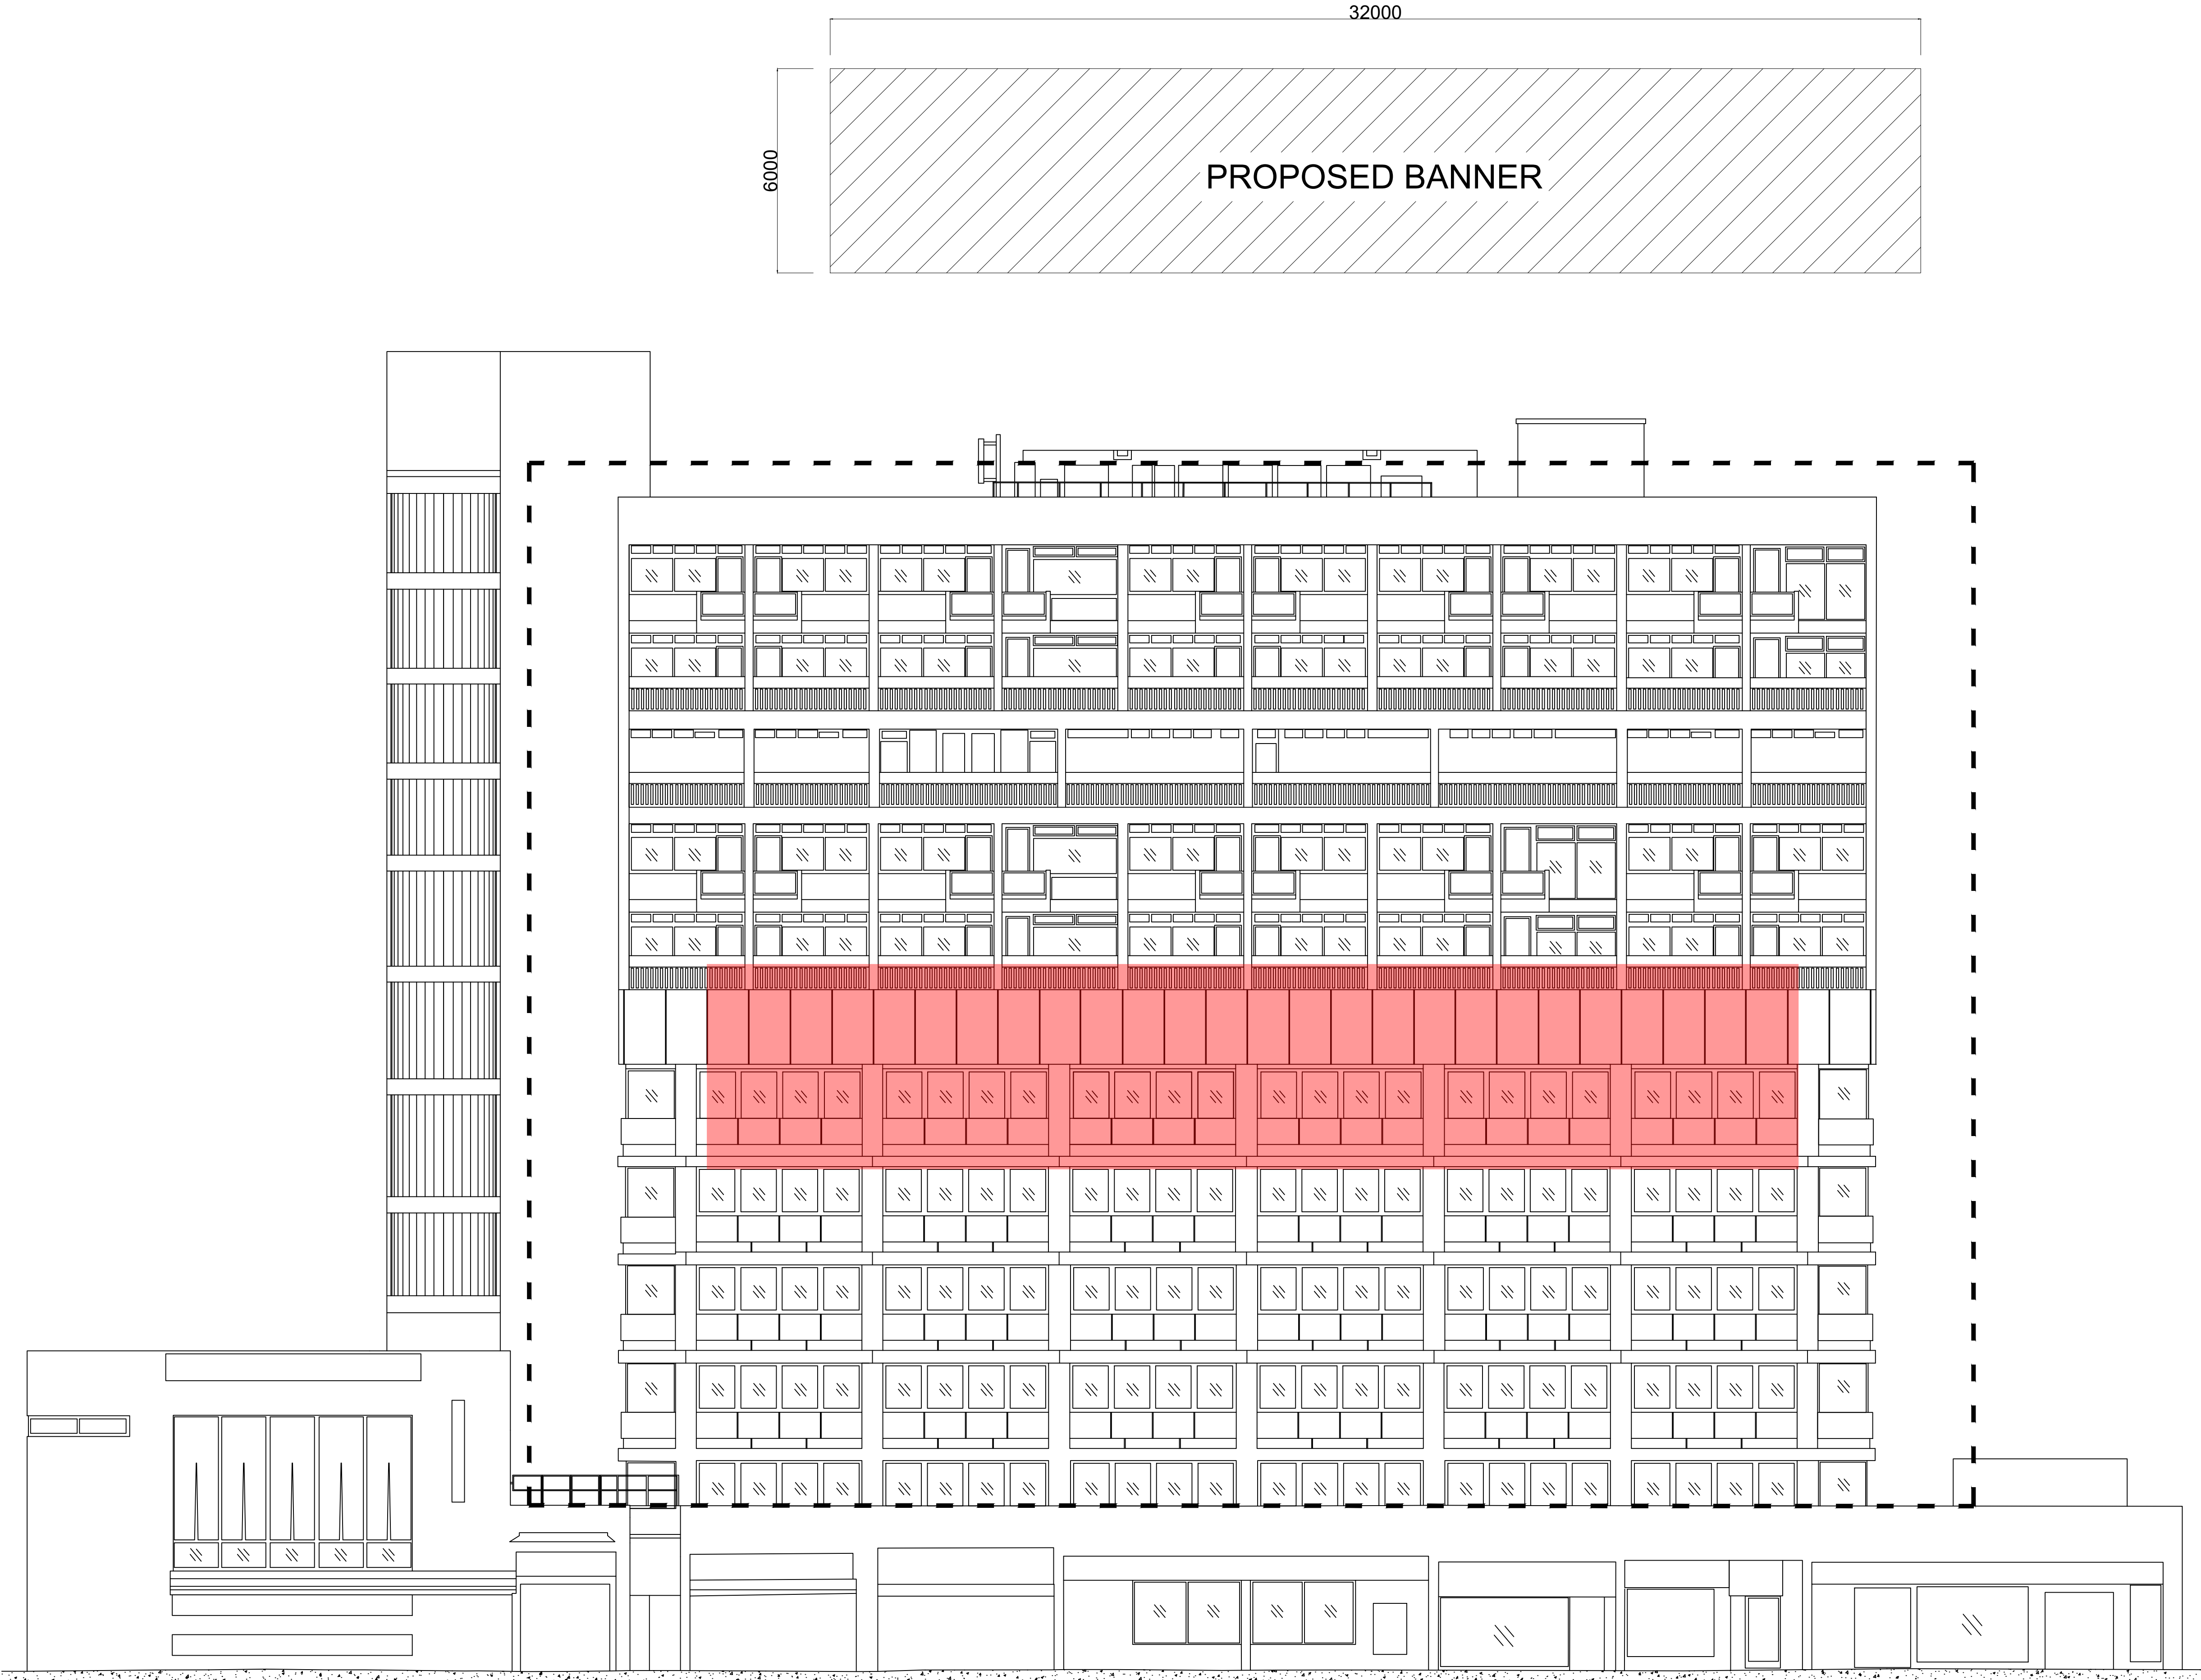


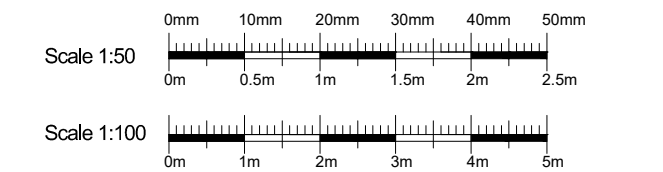

Front Elevation (Elevation A)
as Proposed

No scaled dimensions to be taken from this drawings. All dimensions to be site checked.

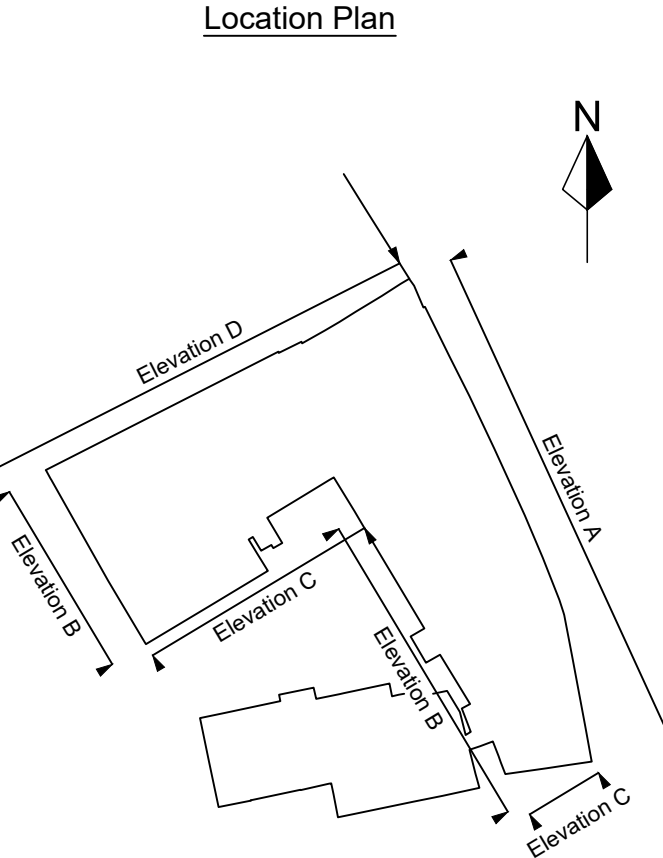

©
CGArchitects
221 East Barnet Road,
Barnet, Herts EN4 8QS
Tel: 020 8449 5100
Fax: 020 8449 5170

Client: Polyteck

Site: Centre Heights
137 Finchley Rd
London
NW3 6JG

Scale: 1:100 @ A1
Date: Dec. 2016

Title: Elevation A as Proposed

Drg. No. 982/SK01
Rev. #