

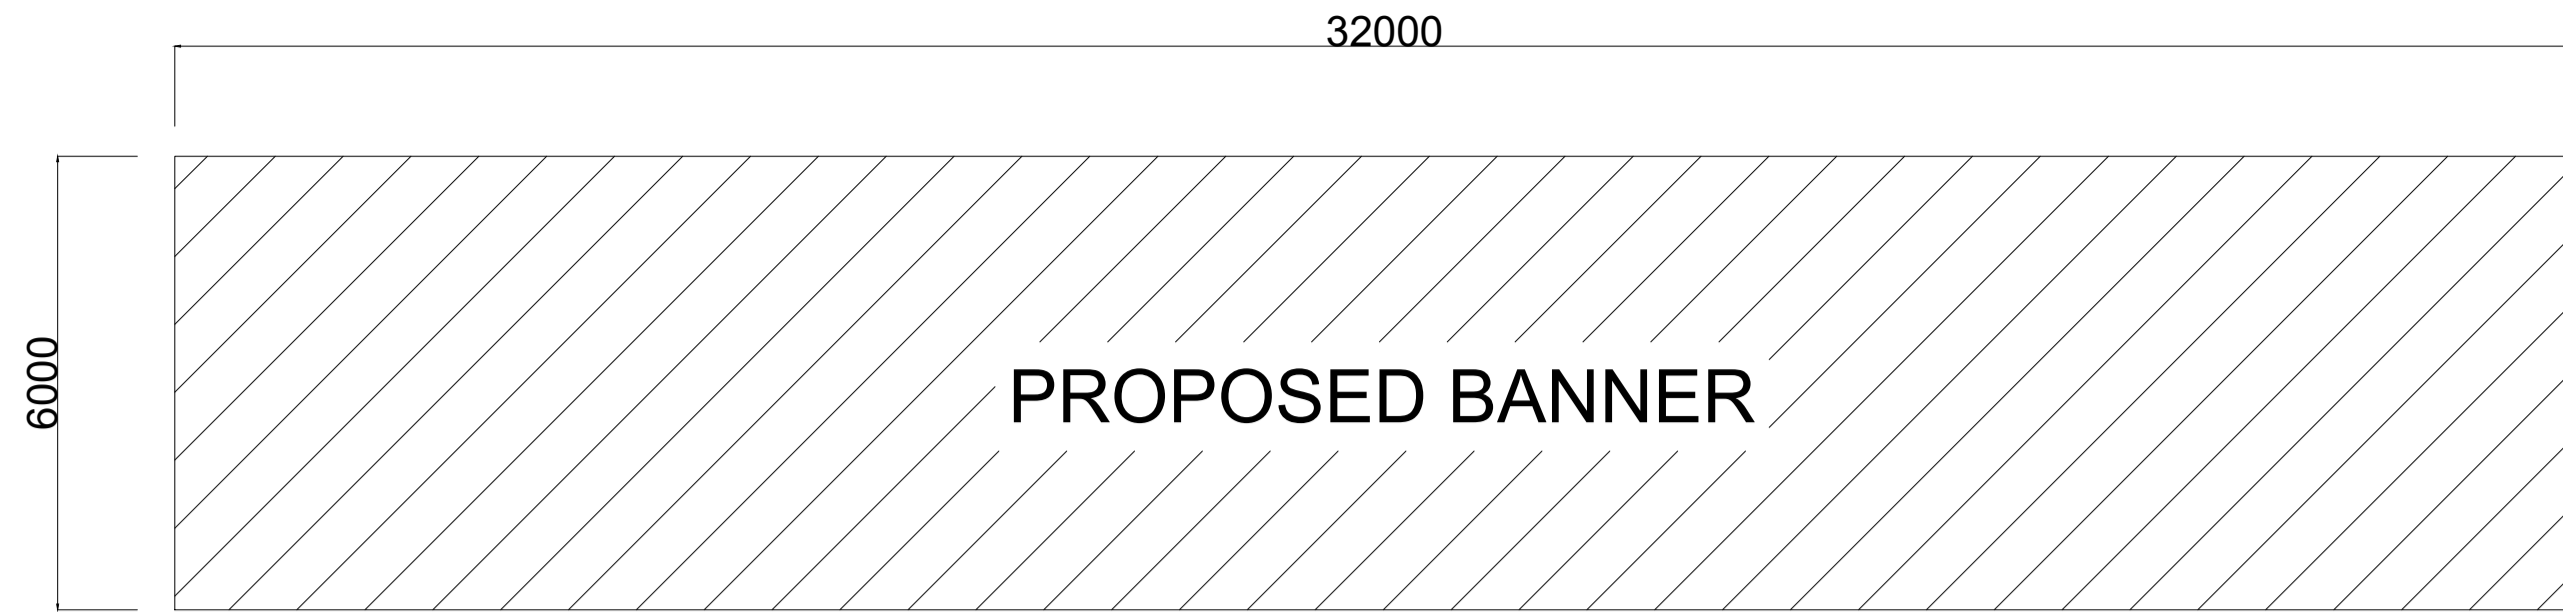
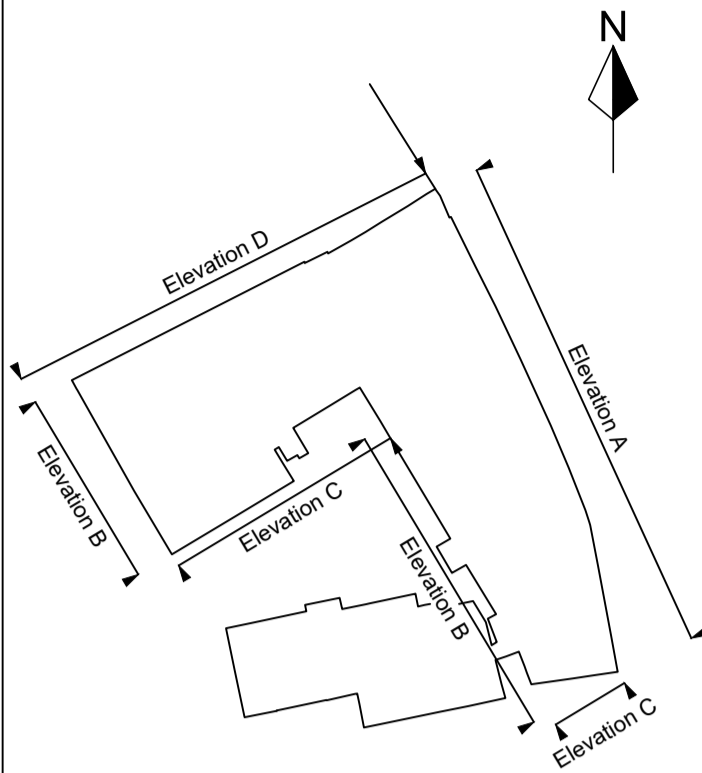


No scaled dimensions to be taken from this drawings. All dimensions to be site checked.

Location Plan

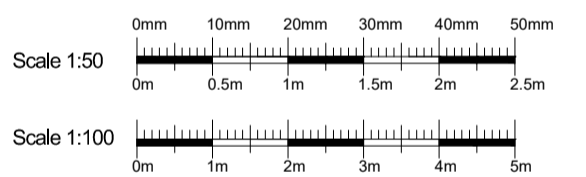

PROPOSED BANNER

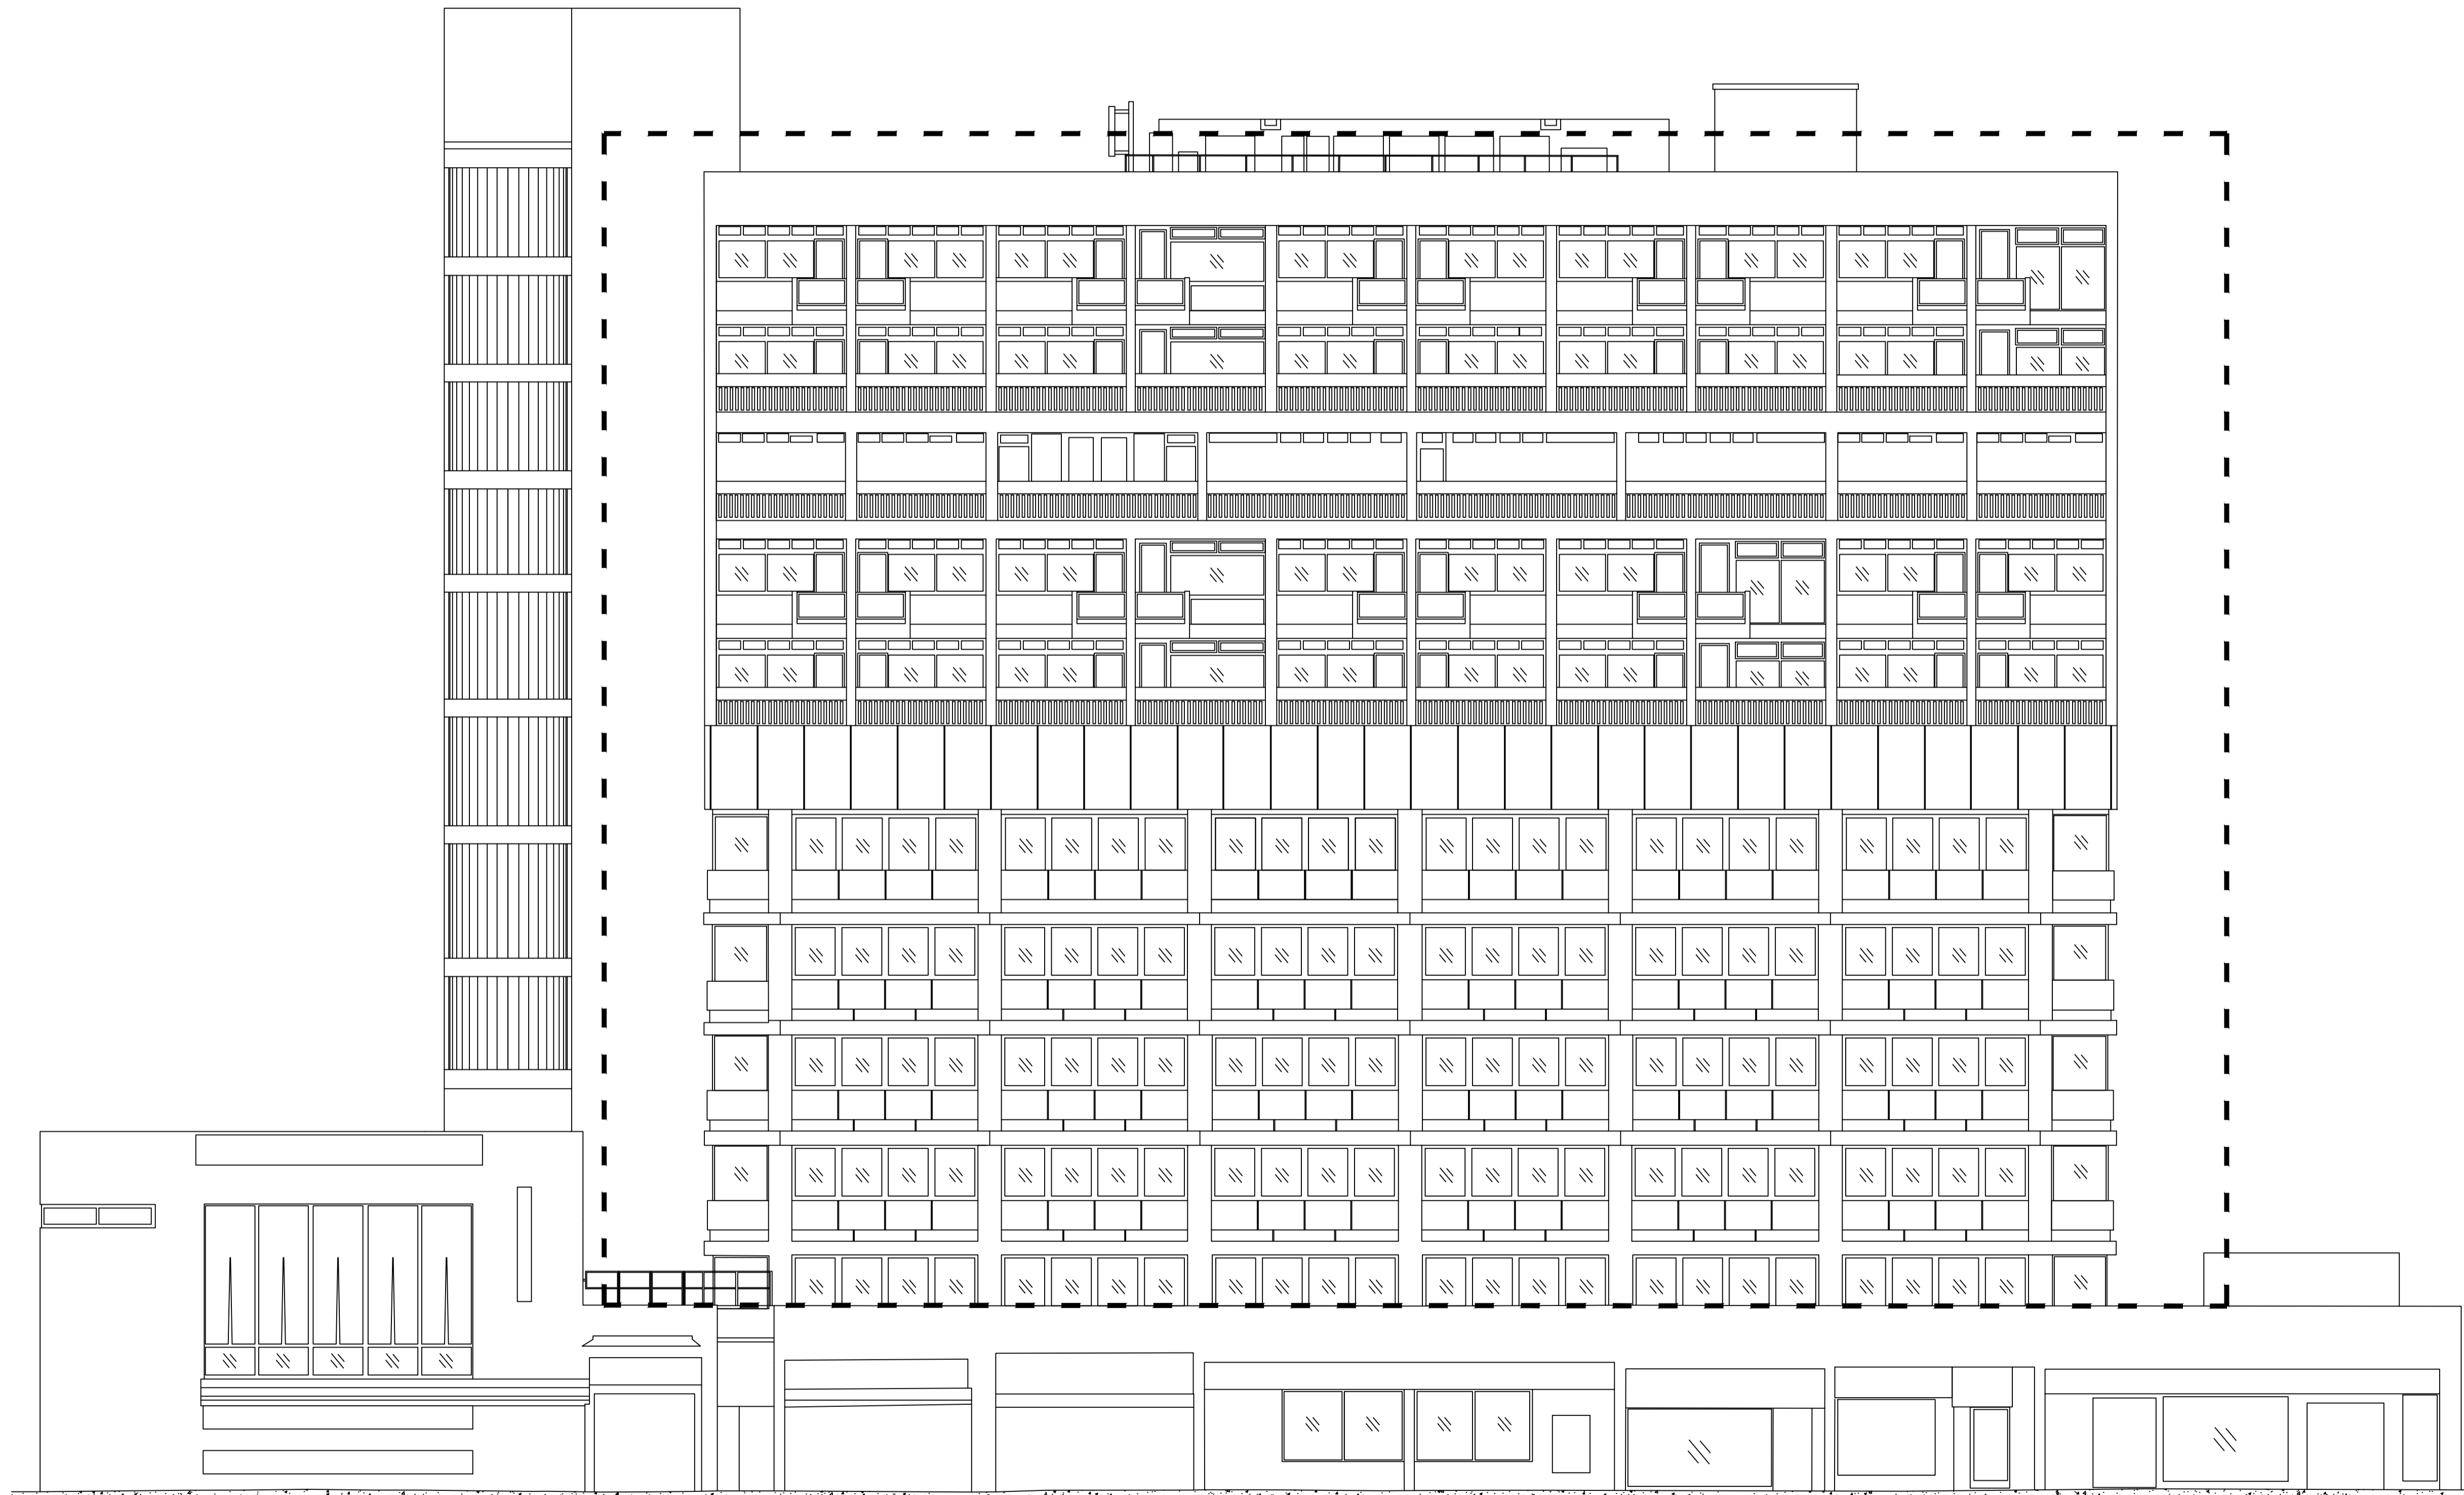

CGA architects  
221 East Barnet Road,  
Barnet, Herts EN4 8QS  
Tel: 020 8449 5100  
Fax: 020 8449 5170

Client: Polyteck

Site: Centre Heights  
137 Finchley Rd  
London  
NW3 6JG

Scale: 1:100 @ A1 Drawn:  
Date: Dec. 2016

Title: Elevation A as Proposed

Dwg. No. 982/SK01 Rev. #

Front Elevation (Elevation A)  
as Proposed