



0 1 2 3 4 5 6 metres

scales 1:50 @ A1  
1:100 @ A3

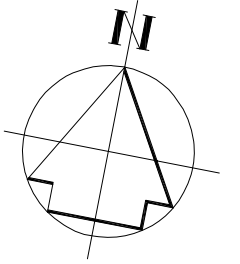

B  
└┘

A  
└┘

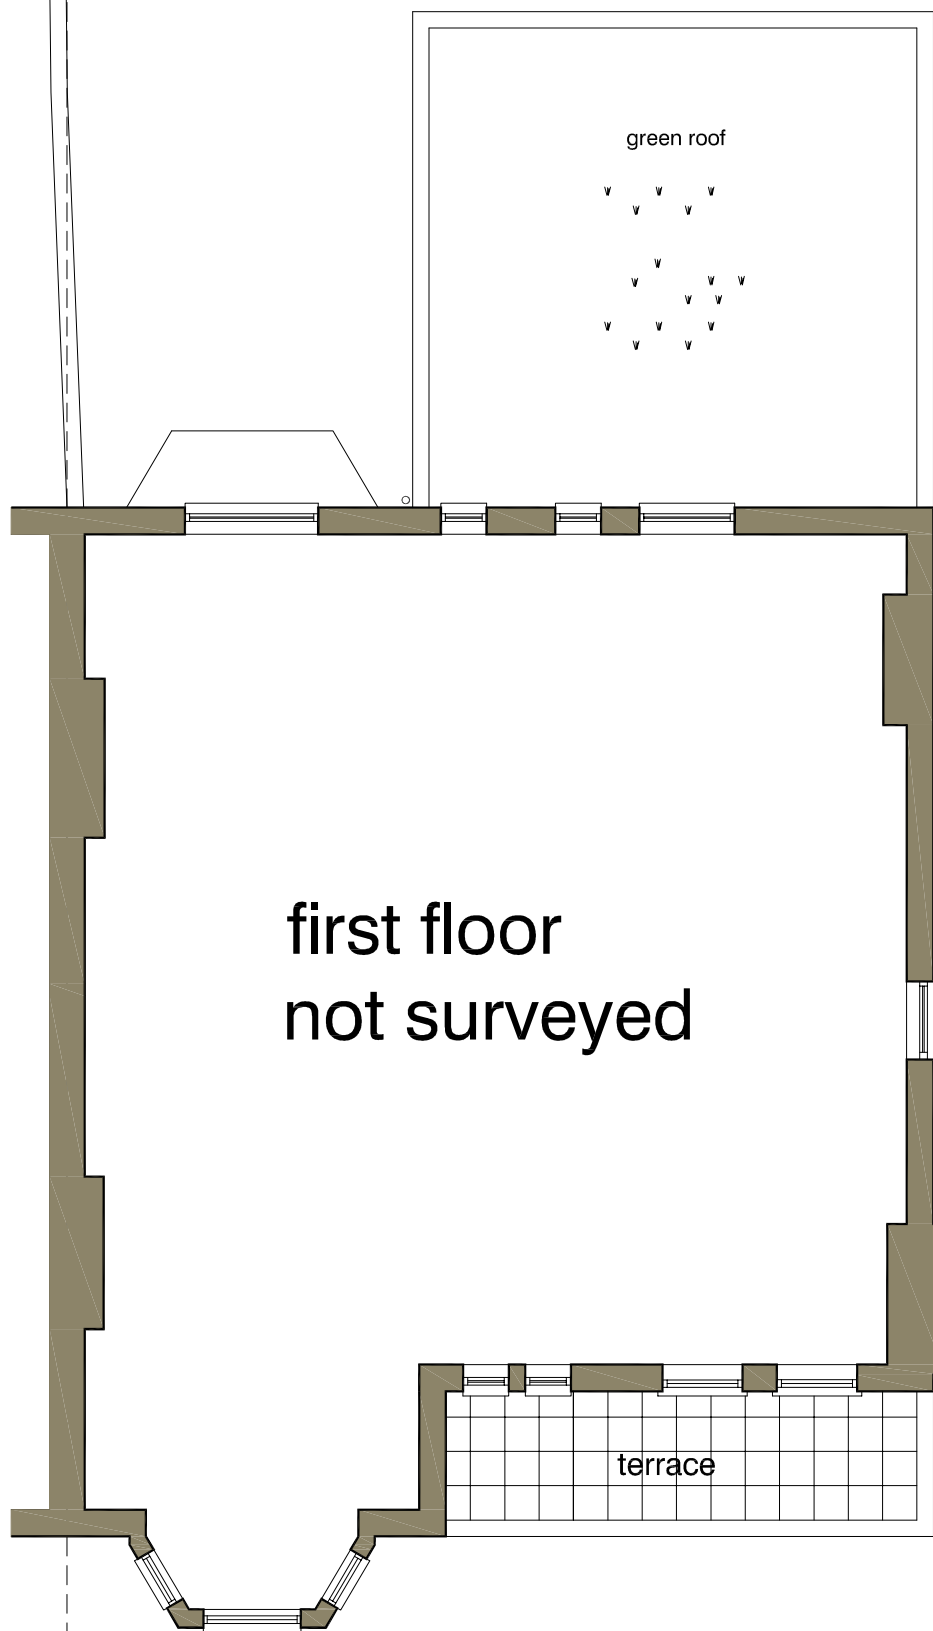

first floor  
not surveyed

terrace

B  
└┘

A  
└┘

first floor plan as proposed

DVM  
ARCHITECTS

4a Murray Street . London . NW1 9RE  
Telephone 0207 485 2121 . Facsimile 0207 267 2527  
e-mail: studio@dvmarch.com

Client  
Christopher Ronus

Project  
Flat 1 50 Compayne Gdns  
London NW6 3RY

Title  
First Floor Plan  
as proposed

Scale	Date	Job No.
1:50	19.12.16	1897
Drawing No.	Rev.	
1897-K14		

All dimensions are to be checked on site.  
© This drawing is copyright and remains the property of David & Victoria Mercer  
at all times and may not be reproduced in part or whole without written consent.