


SOFTROOM

Softroom
 3 Murphy Street London SE1 7FP
 www.softroom.com
 softroom@softroom.com
 +44 (0) 203 597 6888
 Verify all dimensions on site. Do not Scale



General Notes




1 EXISTING REAR ELEVATION
 Scale: 1:50

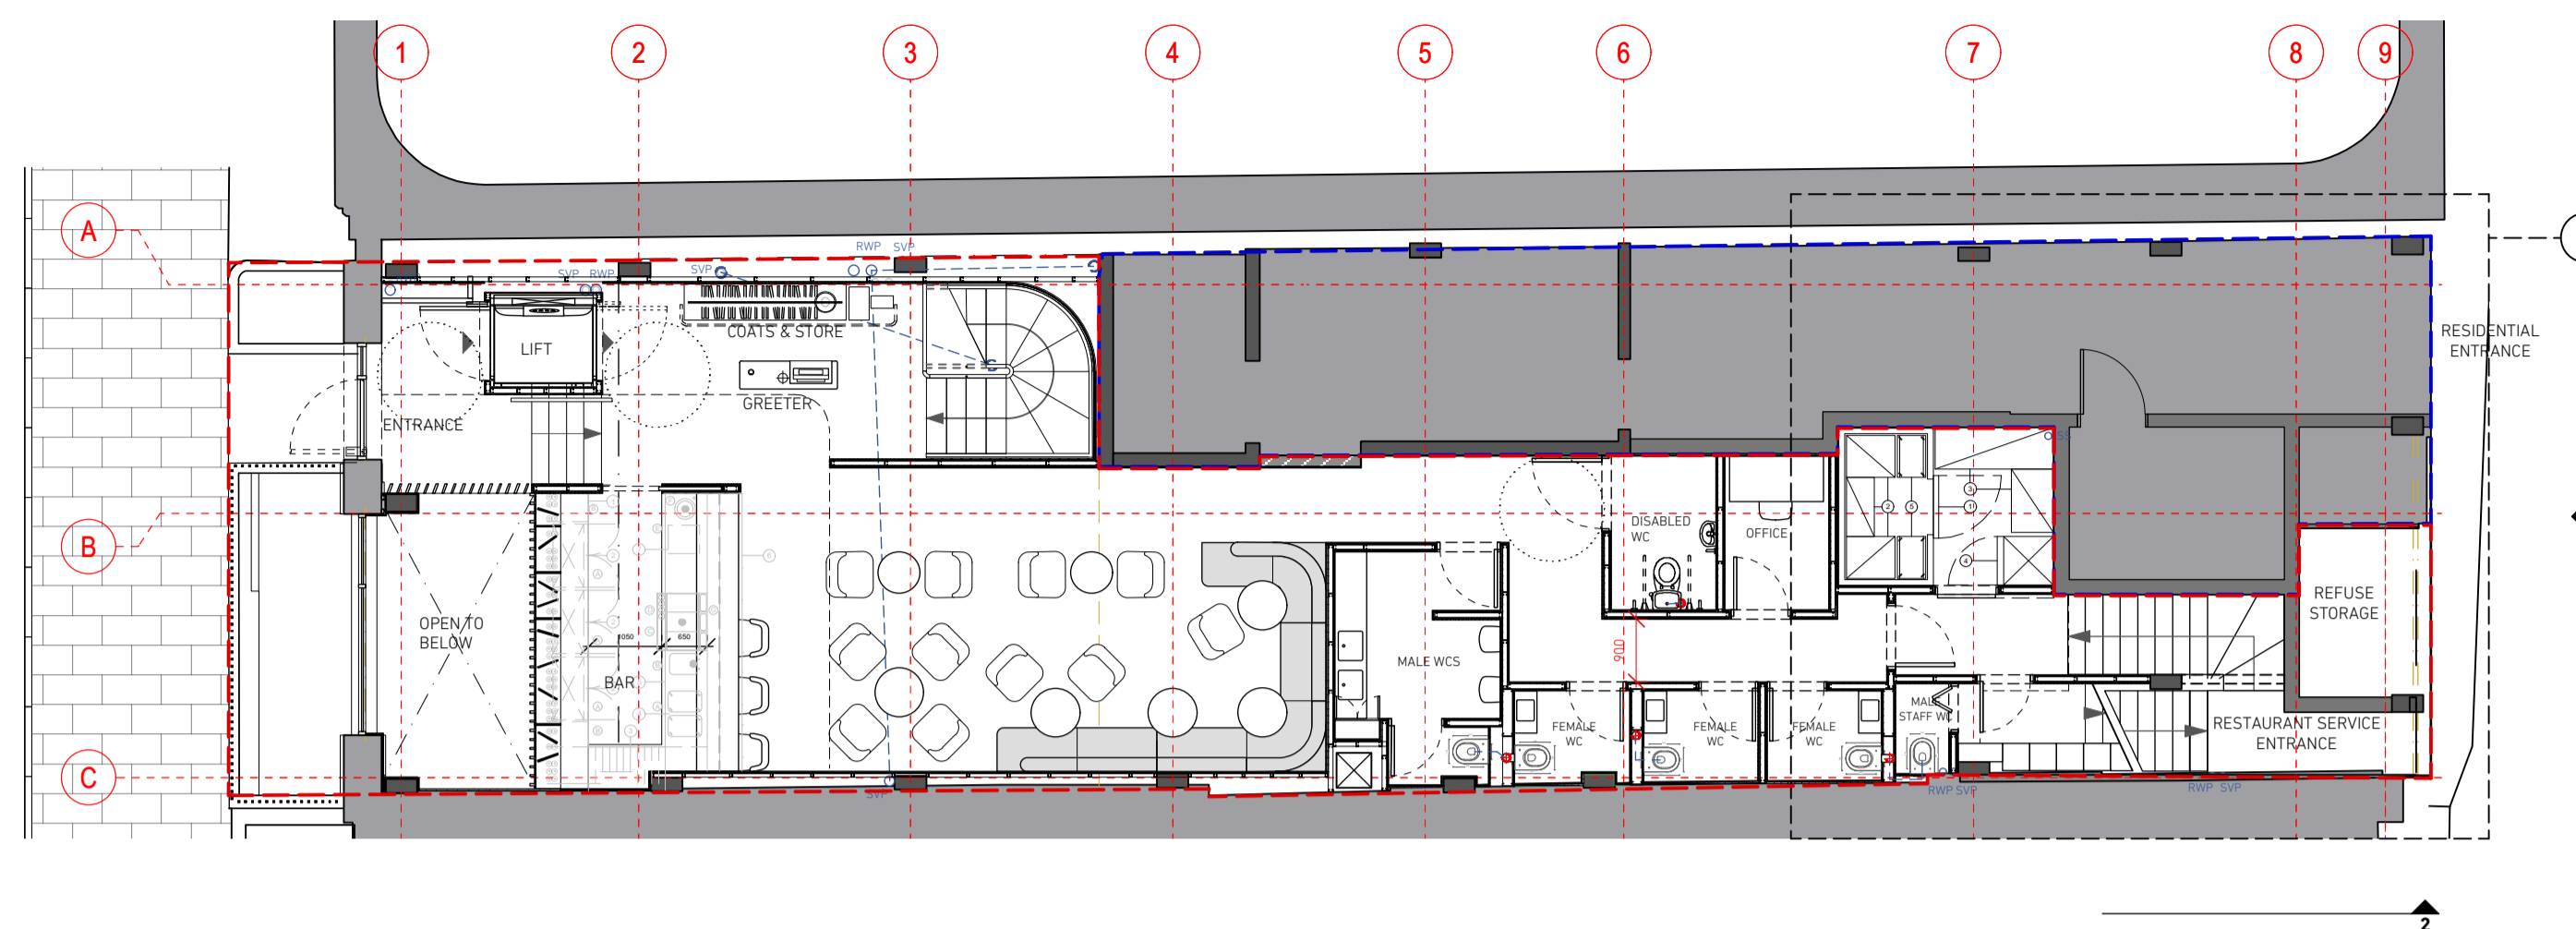


3 EXISTING GROUND FLOOR PLAN
 Scale: 1:100

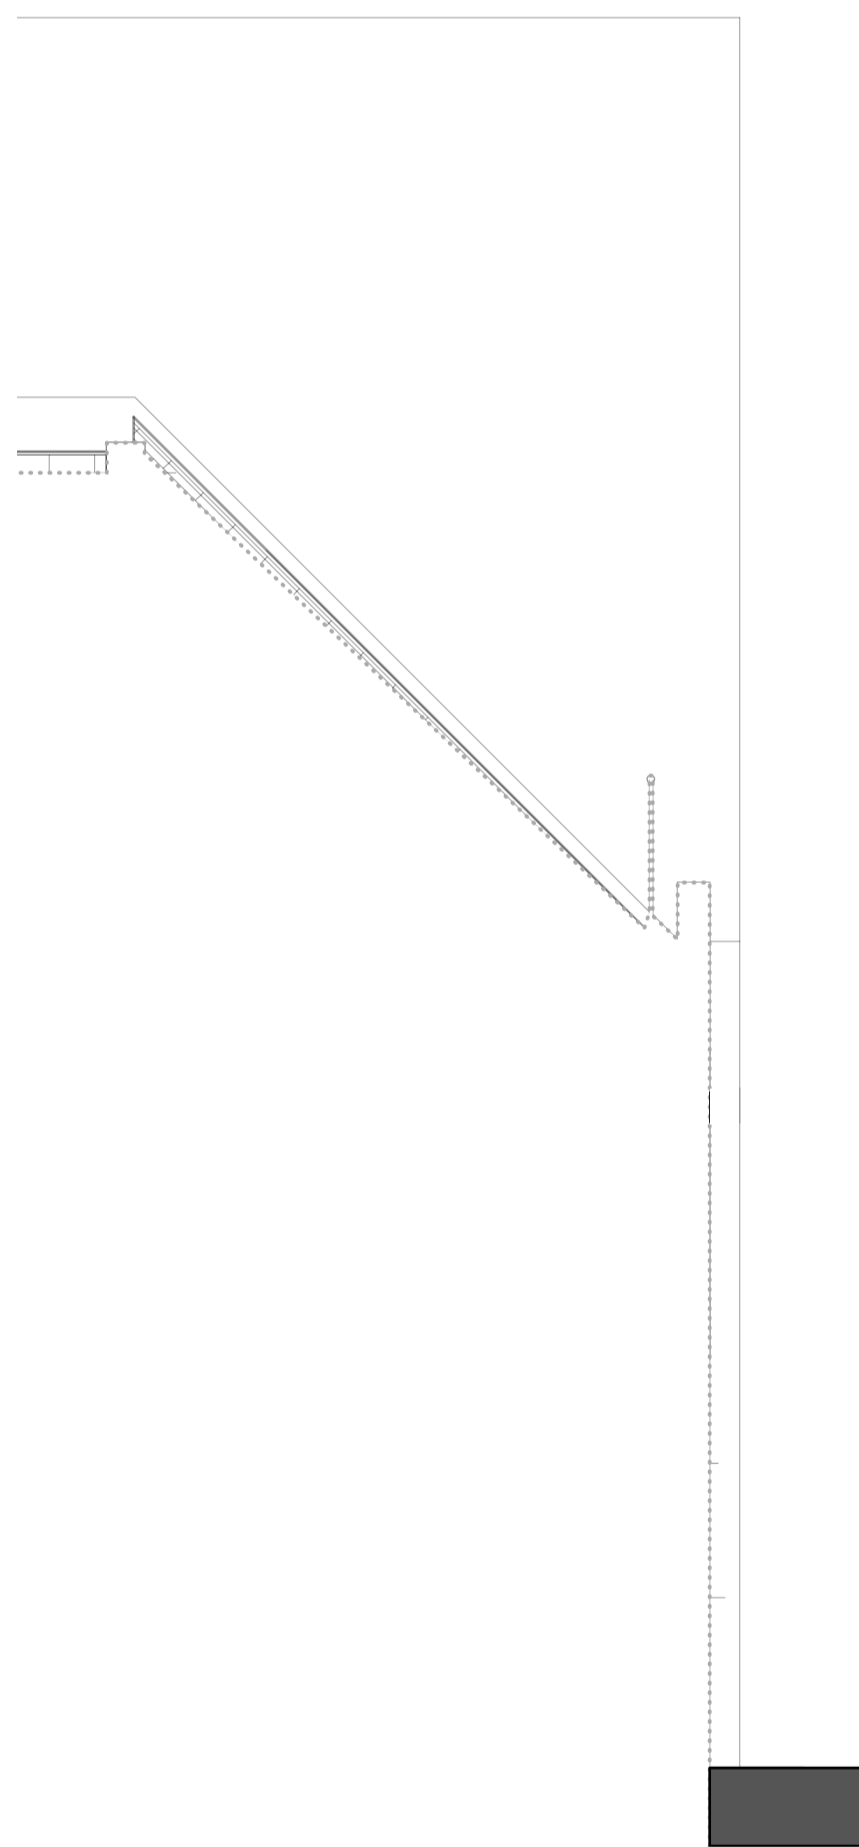 

2 EXISTING PART SIDE ELEVATION
 Scale: 1:50

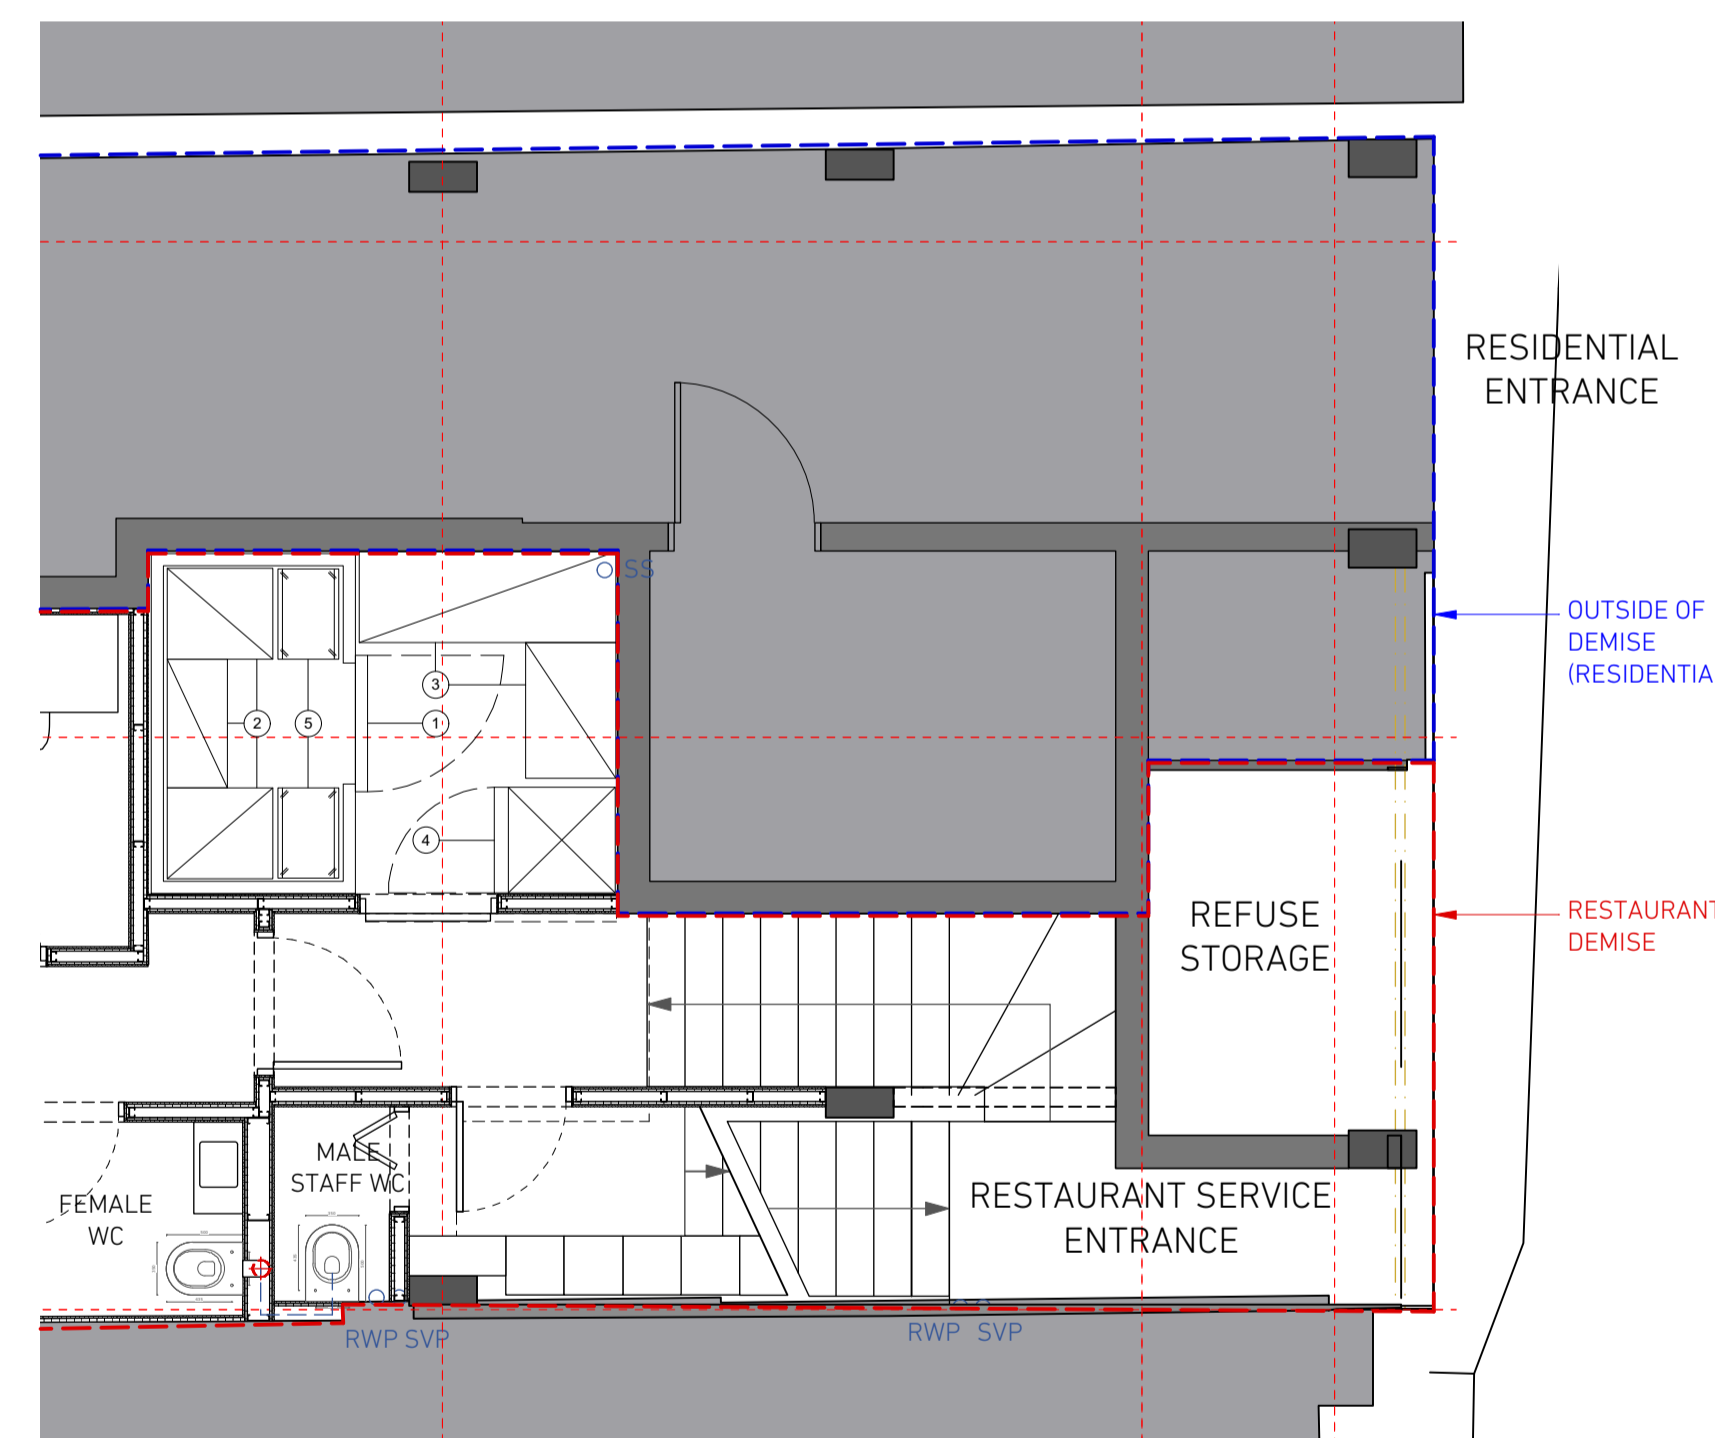

4 EXISTING PART GROUND FLOOR PLAN
 Scale: 1:50

 

REVISION	DATE	NOTES
A	10/11/17	AMENDED BASED ON PLANNING COMMENTS



FOR	WSH RESTAURANTS LTD	
PROJECT	74 CHARLOTTE STREET	PROJECT NO. 1536
STATUS	PLANNING	
SCALE	1:50	DATE 11.16
	1:100@A1	
TITLE	EXISTING GROUND FLOOR PLAN, PART SIDE & REAR ELEVATION	
DRAWING NO.	(PL)12	REVISION A