




west elevation as proposed

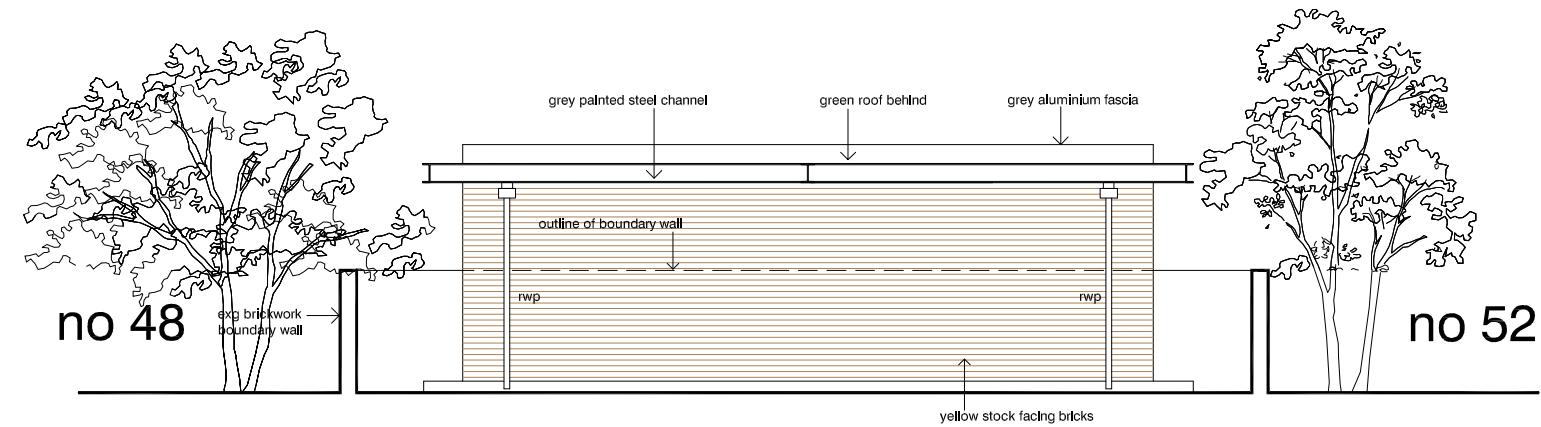

north elevation proposed

 

scales 1 : 50 @ A1
1 : 100 @ A3

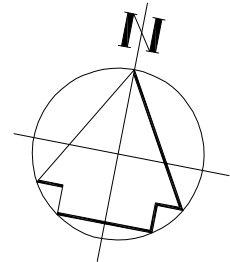

DVM
ARCHITECTS

4a Murray Street . London . NW1 9RE
Telephone 0207 485 2121 . Facsimile 0207 267 2527
e-mail: studio@dvmarch.com

Client
Christopher Ronus

Project
Flat 1 50 Compayne Gdns
London NW6 3RY

Title
West and North Elevations
as proposed

Scale 1:50	Date 16.12.16	Job No. 1897
Drawing No. 1897-GR17		Rev.

All dimensions are to be checked on site.
© This drawing is copyright and remains the property of David & Victoria Mercer at all times and may not be reproduced in part or whole without written consent.