


General Notes
 All dimensions to be verified on site
 To be read in conjunction with all relevant documents
 In the event of discrepancy notify the Architect immediately
 This document is copyright of Hugh Cullum Architects Ltd



Issue Status

SK	Sketch	E	Existing Condition
D	Design	P	Permissions
T	Tender	C	Contract

--- Site Boundary line

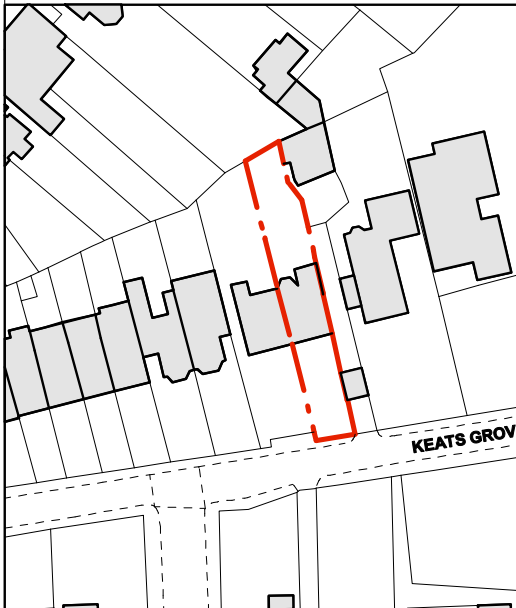

(B): Issued for PL, Variation of Conditions (18.11.16/GW)
 (A): Corrected boundary line (20.05.16/MS)
 (): Issued for Planning Application (24.02.16/GW)
 Revision: Information (date/drawn by/checked by)

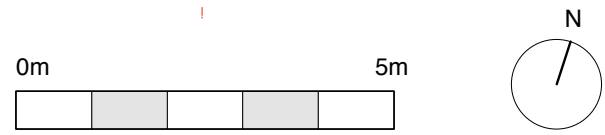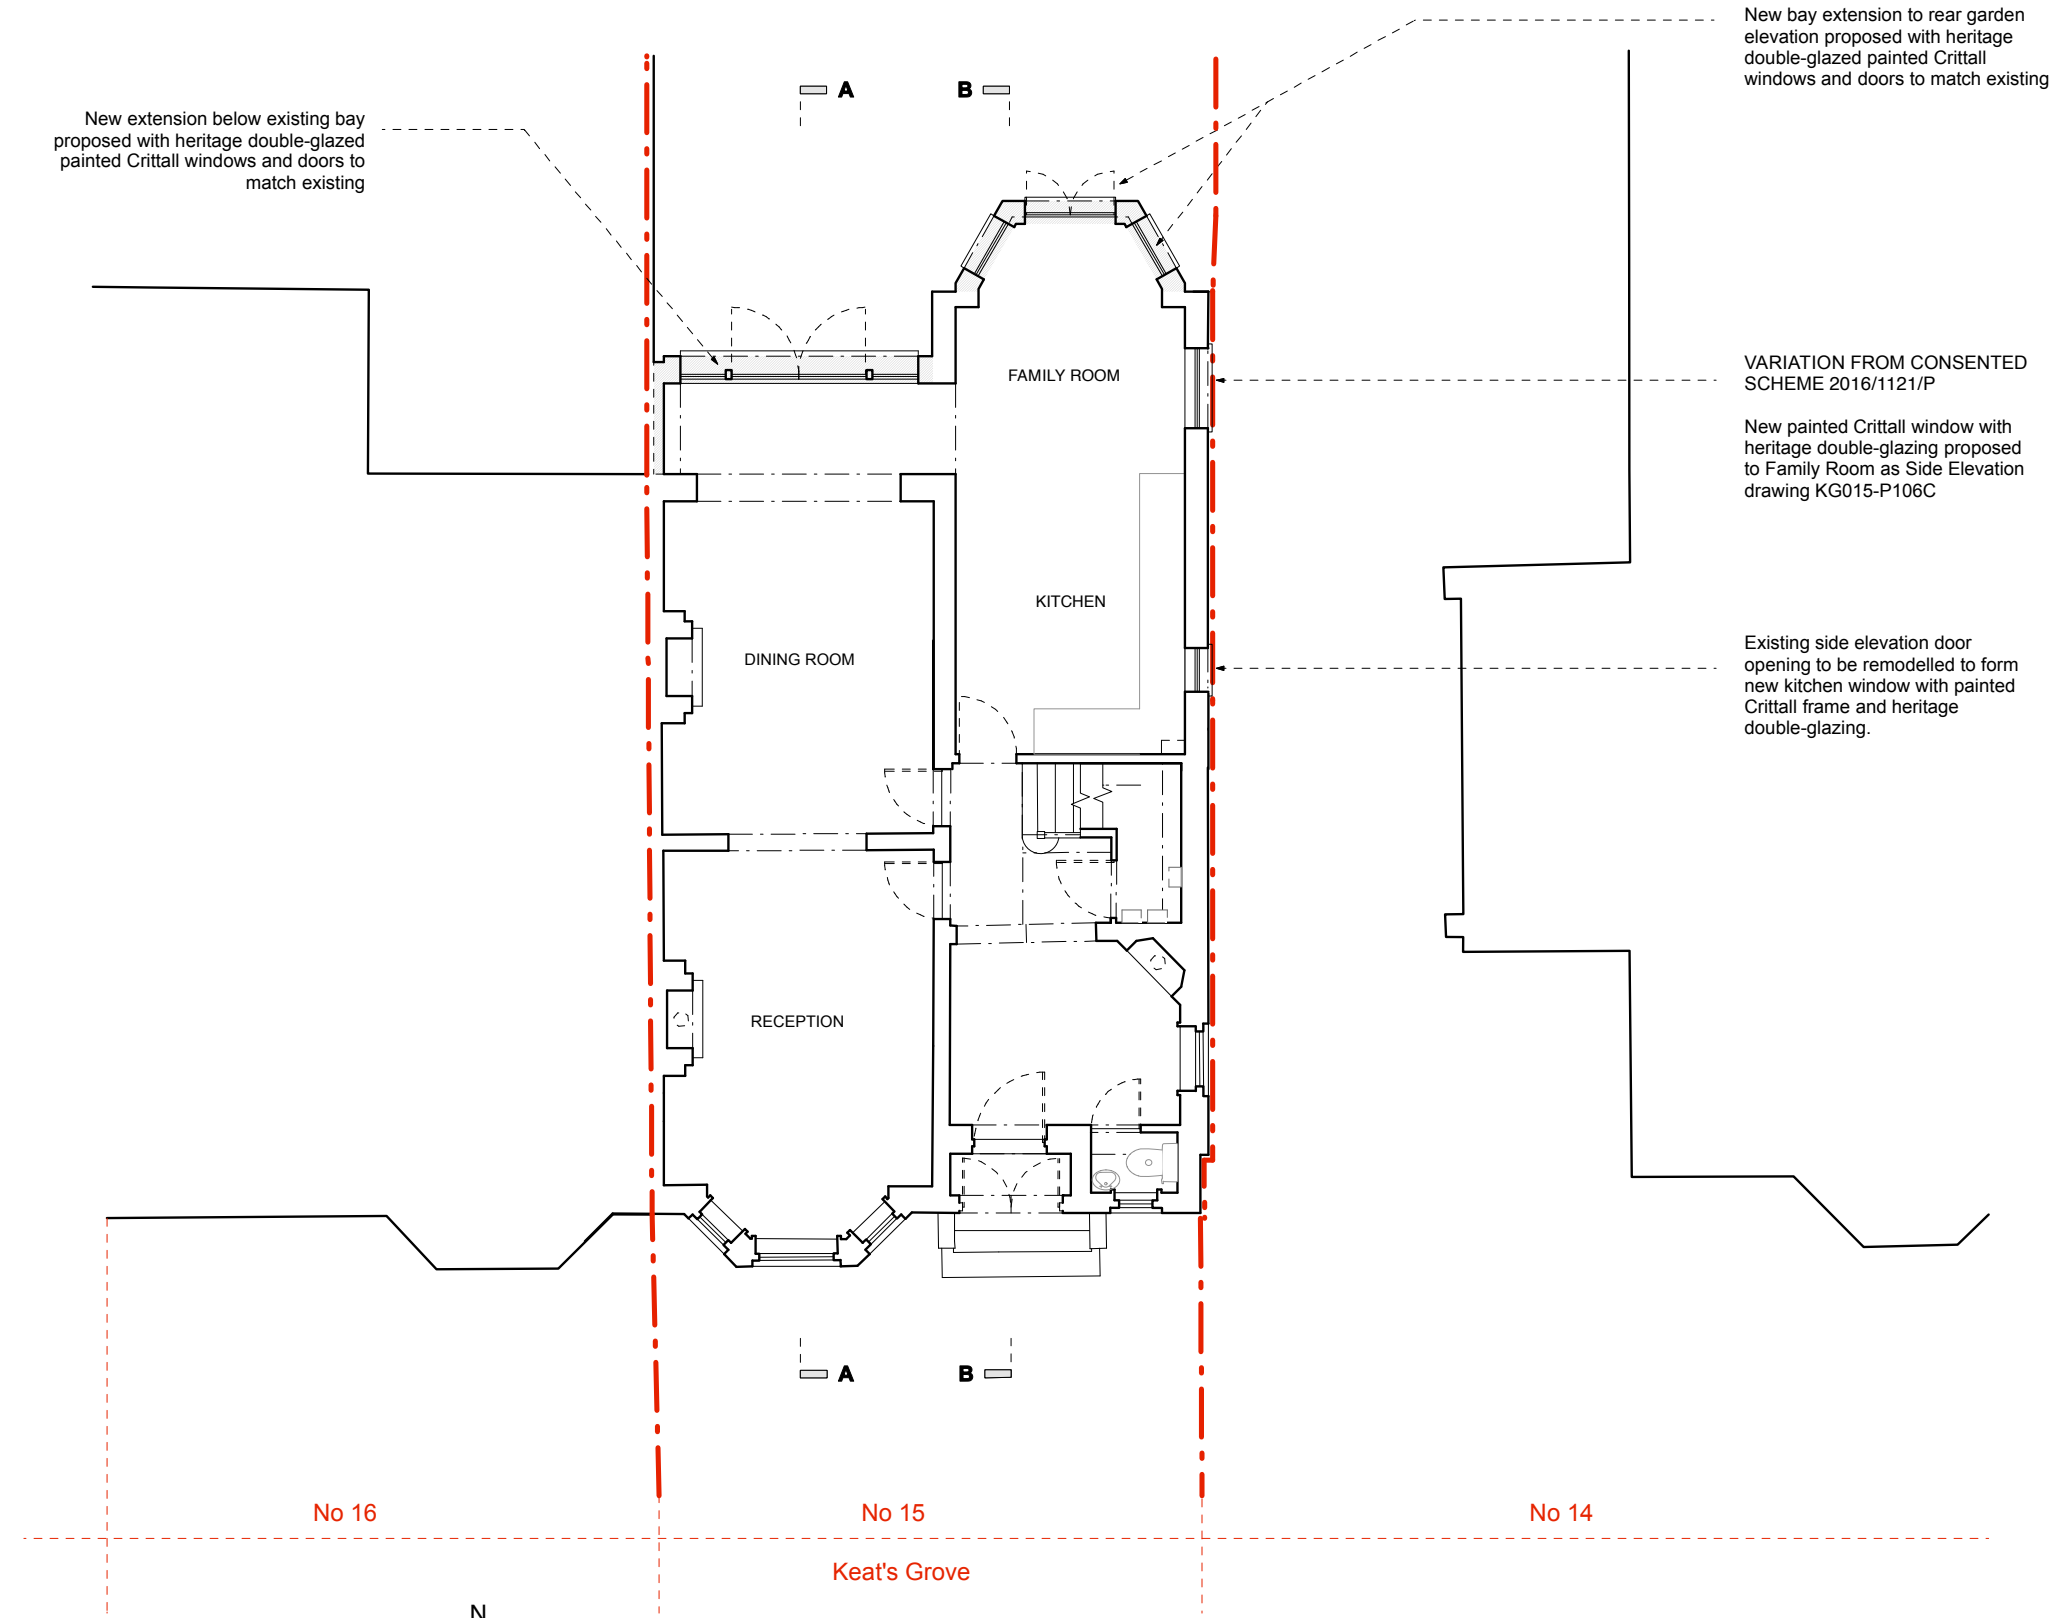

AS PROPOSED _ Ground Floor Layout

HUGH CULLUM ARCHITECTS LTD
 Bloomsbury Design
 61b Judd Street
 London WC1H 9QT
 t 020 7383 7647
 f 020 7387 7645
 mail@hughcullum.com

15 Keats Grove
 Proposed
 Ground Floor Plan
 1:100@A3 February 2016
KG015-P101(B)