


version	date	author	version notes
P1	As dwg	As dwg	Initial issue

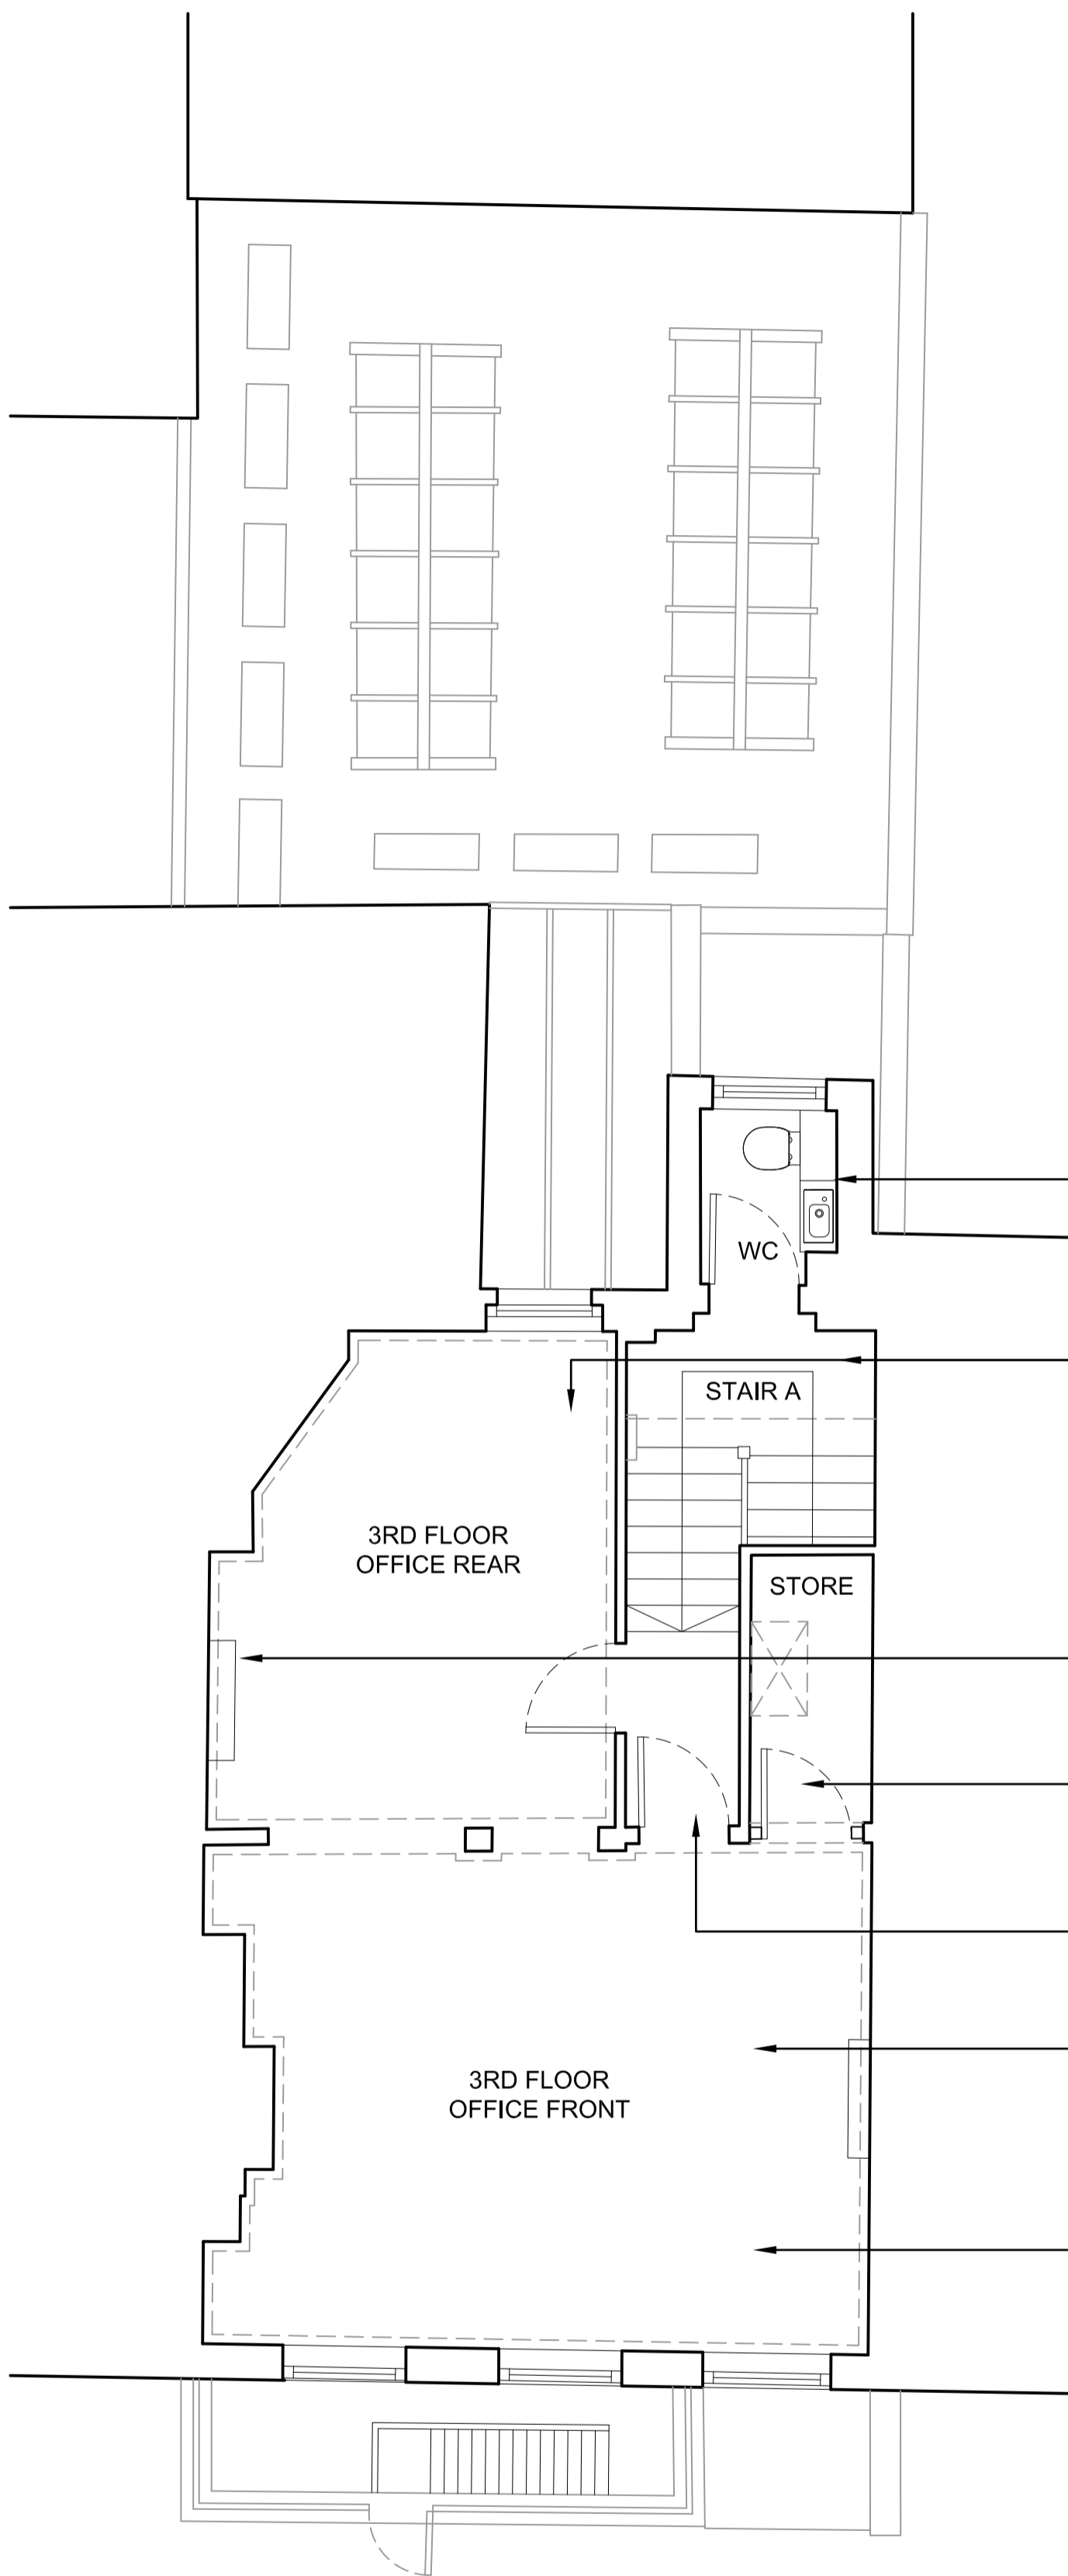

New fixtures, fittings and tiling

New broadloom carpets throughout

New heating unit

New door and part partition


All doors stripped back and repaired, stained and fitted with new ironmongery

New broadloom carpets throughout

Walls and woodwork painted throughout



SCALE: 1:50

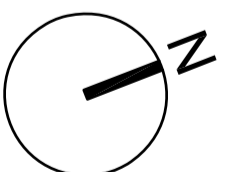

status **Preliminary**



project 35 Great James Street, WC1N

title Proposed Third Floor Plan

scale 1:50@A2 date 08..12.16 author LH job no. dwg no. ver.

**1532-D0-103 P1**