

 


version	date	author	version notes
P1	As dwg	As dwg	Initial issue

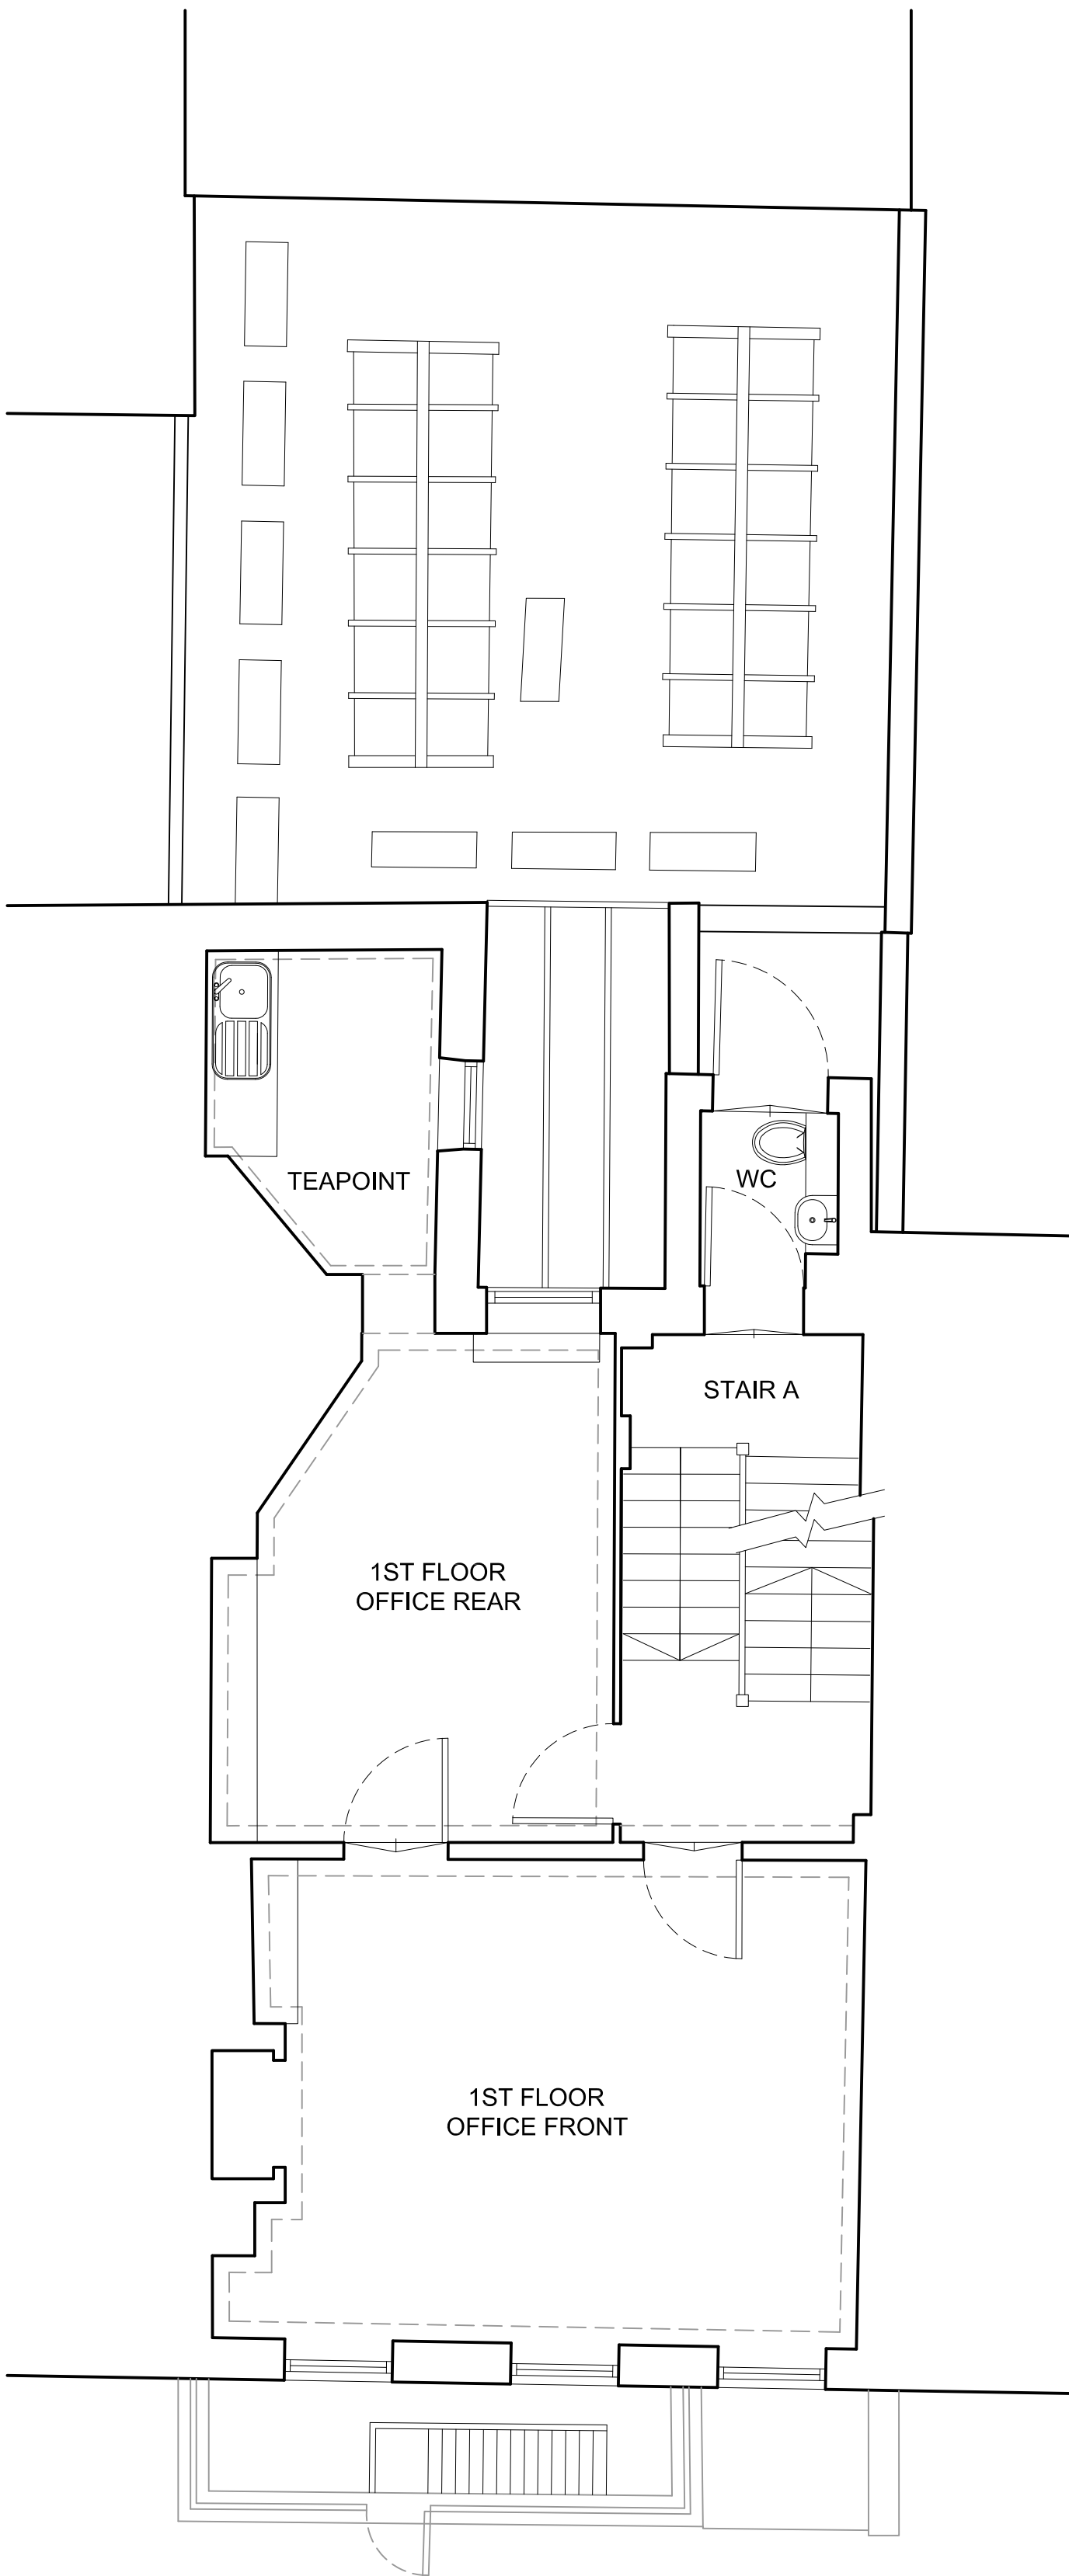

SCALE: 1:50

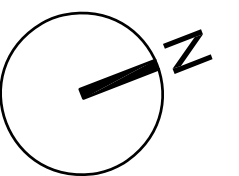

status **Preliminary**



project **35 Great James Street, WC1N**

title **Existing First Floor Plan**

scale 1:50@A2 date 08..12.16 author LH job no. dwg no. **1532-F0-101** ver. **P1**

DO NOT SCALE FROM THIS DRAWING : Verify all dimensions on site  
 © Orbit Architects 83 Blackfriars Road, London SE1 8HA t. 020 7593 3380 w. www.orbitarchitects.com e. info@orbitarchitects.com