



version	date	author	version notes
P1	As dwg	As dwg	Initial issue

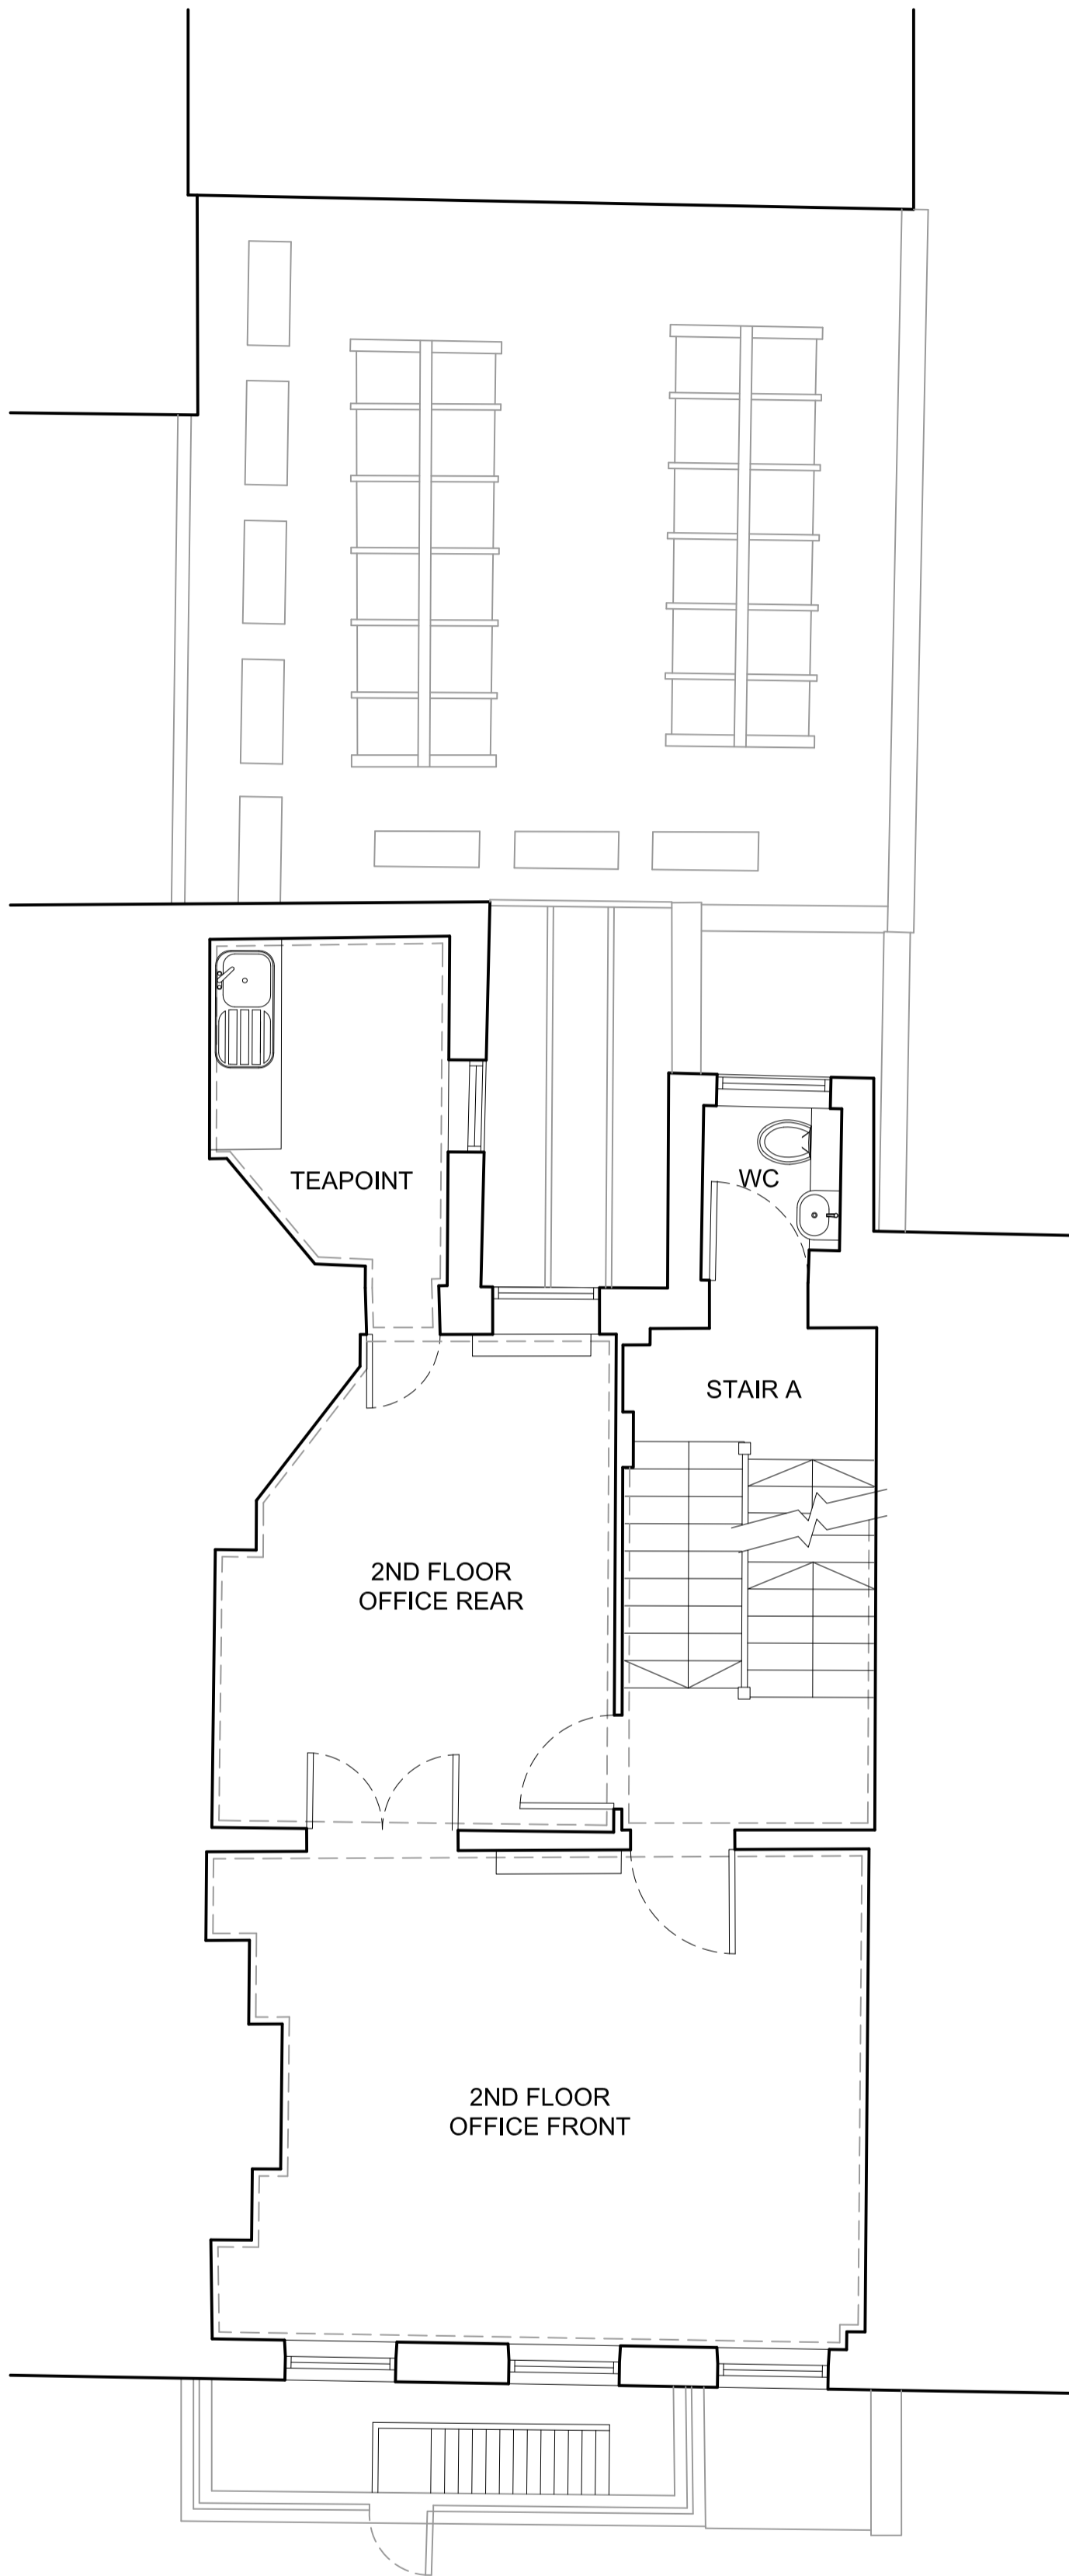

SCALE: 1:50

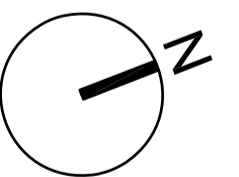

status **Preliminary**



project **35 Great James Street, WC1N**

title **Existing Second Floor Plan**

scale 1:50@A2 date 08..12.16 author LH job no. dwg no. ver.

**1532-F0-102 P1**