


version	date	author	version notes
P1	As dwg	As dwg	Initial issue

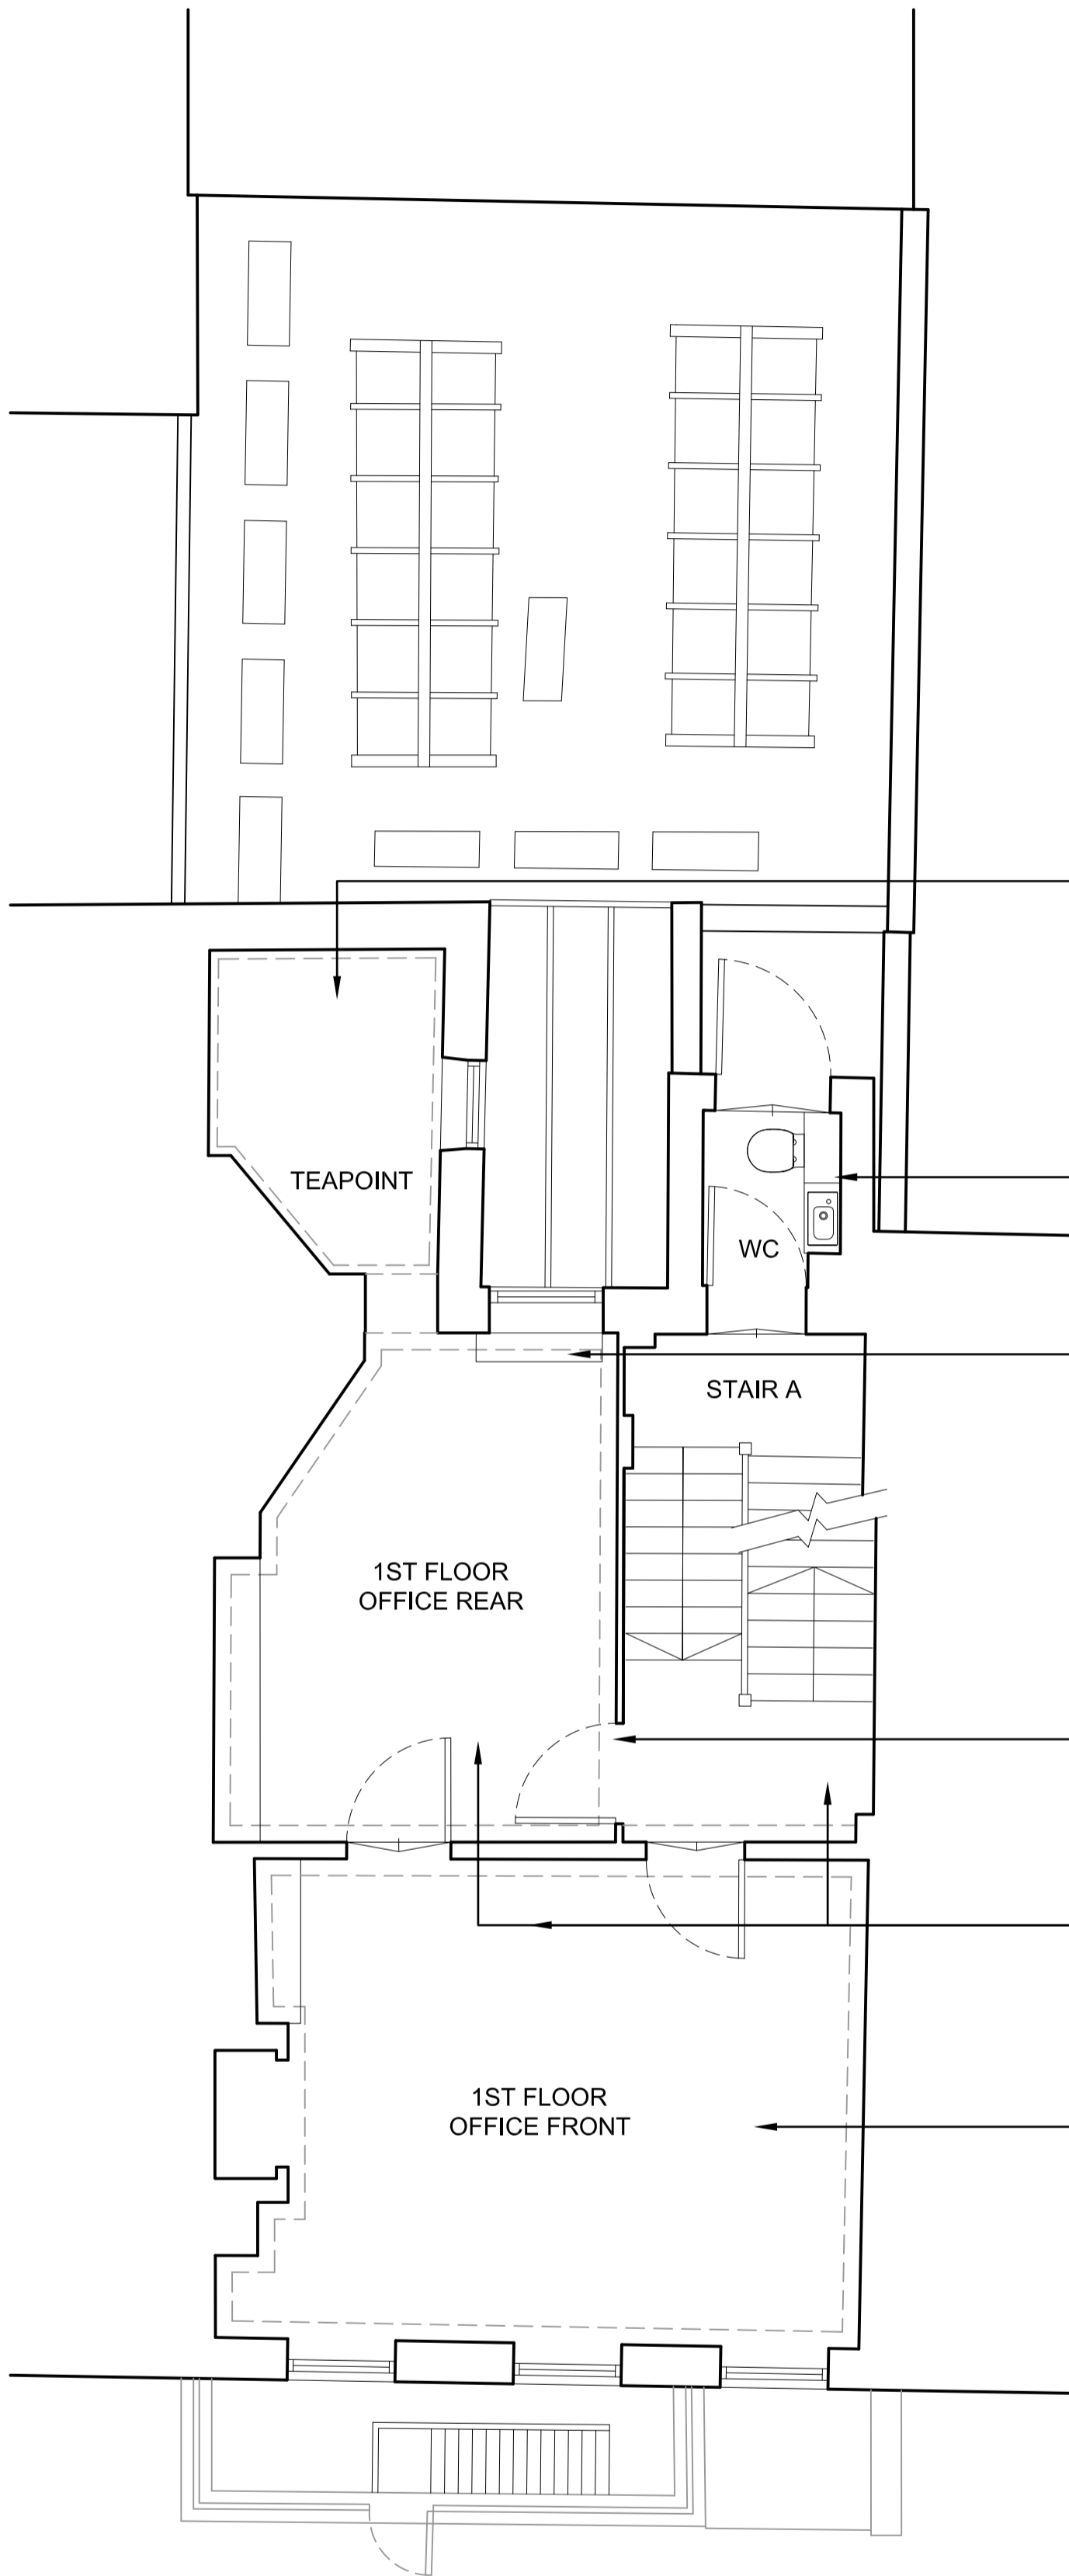

New broadloom carpet


New fixtures, fittings and tiling

New heating unit and casing


All doors stripped back and repaired, stained and fitted with new ironmongery

New broadloom carpets throughout

Walls and woodwork painted throughout

 

SCALE: 1:50

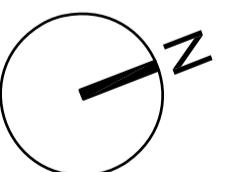

status **Preliminary**



project 35 Great James Street, WC1N

title Proposed First Floor Plan

scale 1:50@A2 date 08..12.16 author LH job no. dwg no. ver.

1532-D0-101 P1