




NOTES:
ALL DIMENSIONS TO BE CHECKED ON SITE AND ANY DISCREPANCIES AND ADJUSTMENTS TO BE NOTED AND PASSED TO THE CONTRACT ADMINISTRATOR FOR FURTHER INSTRUCTIONS. IF IN DOUBT ASK.

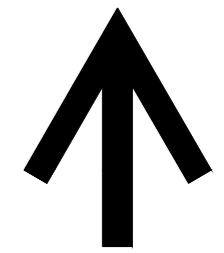

N O R T H

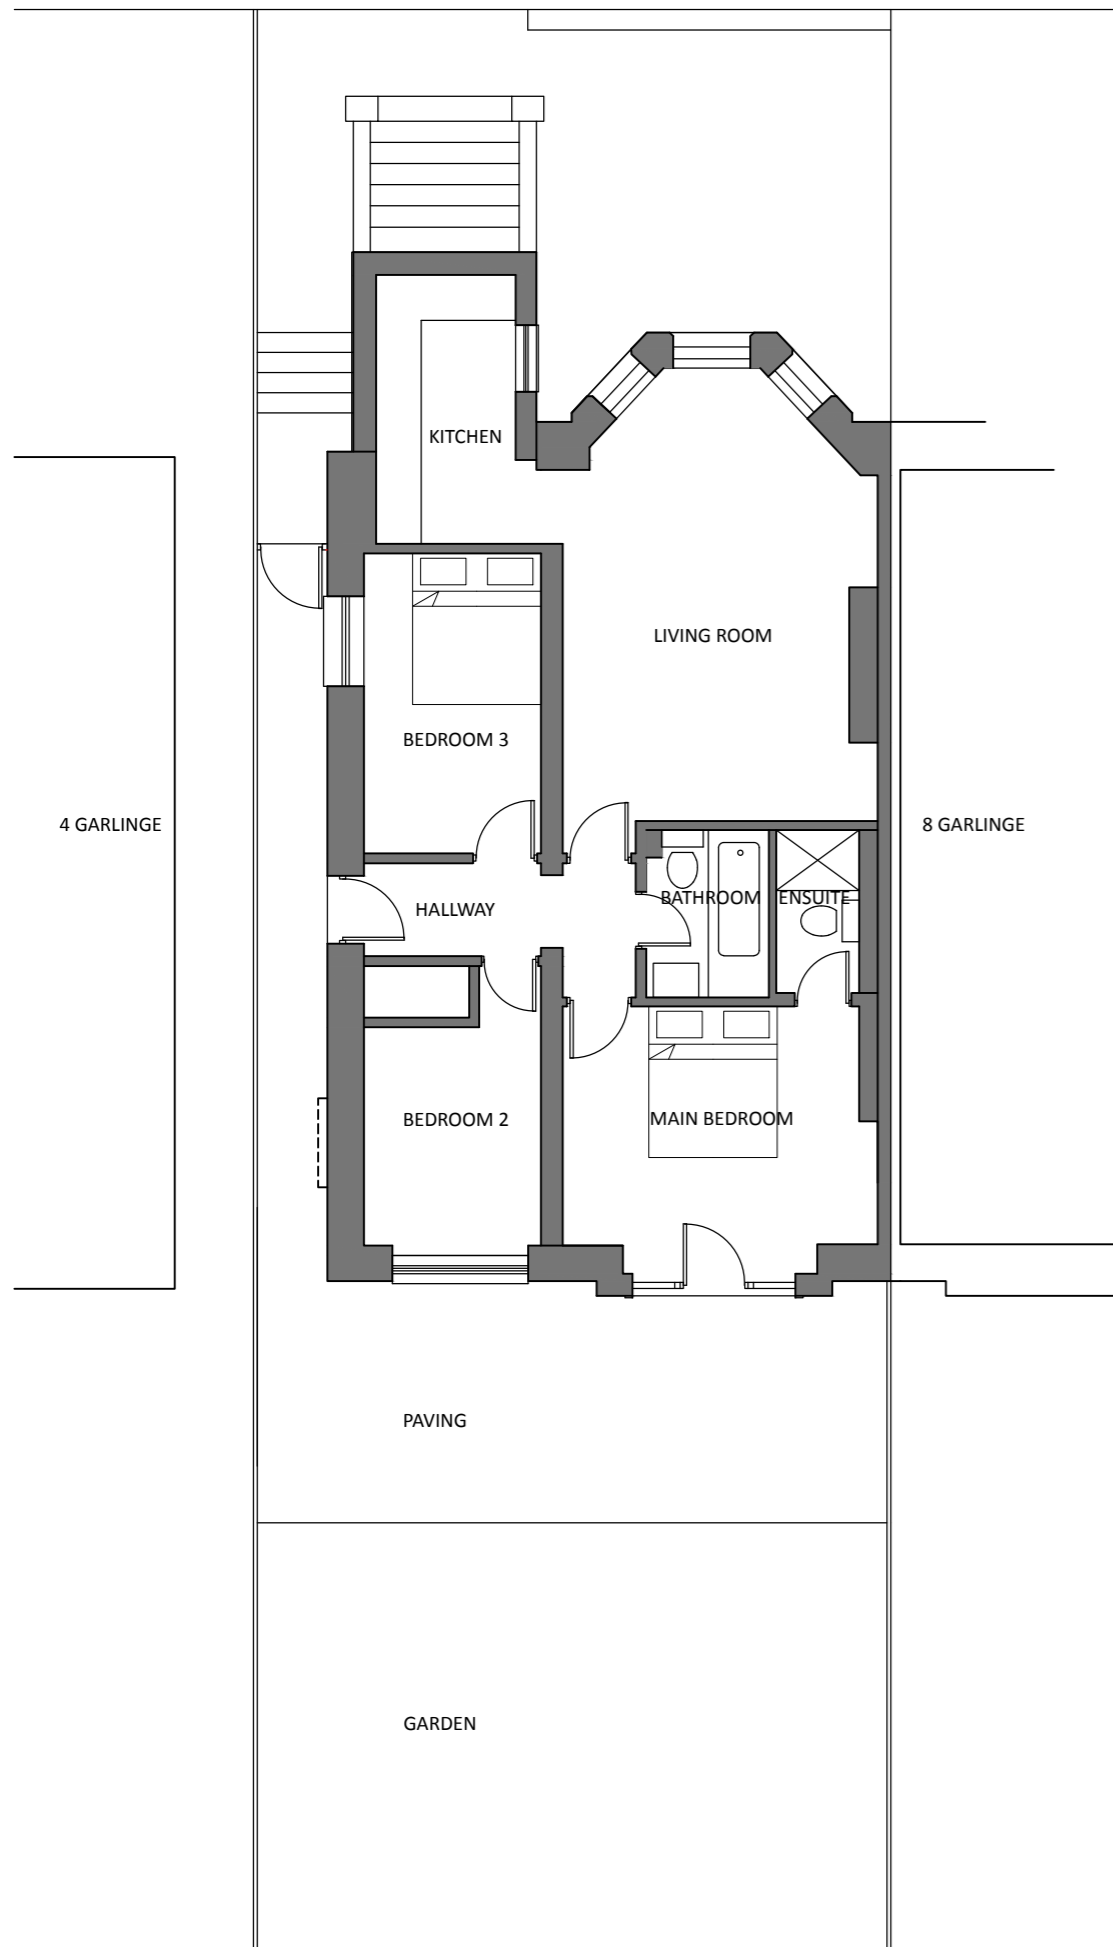

EXISTING LOWER GROUND FLOOR PLAN

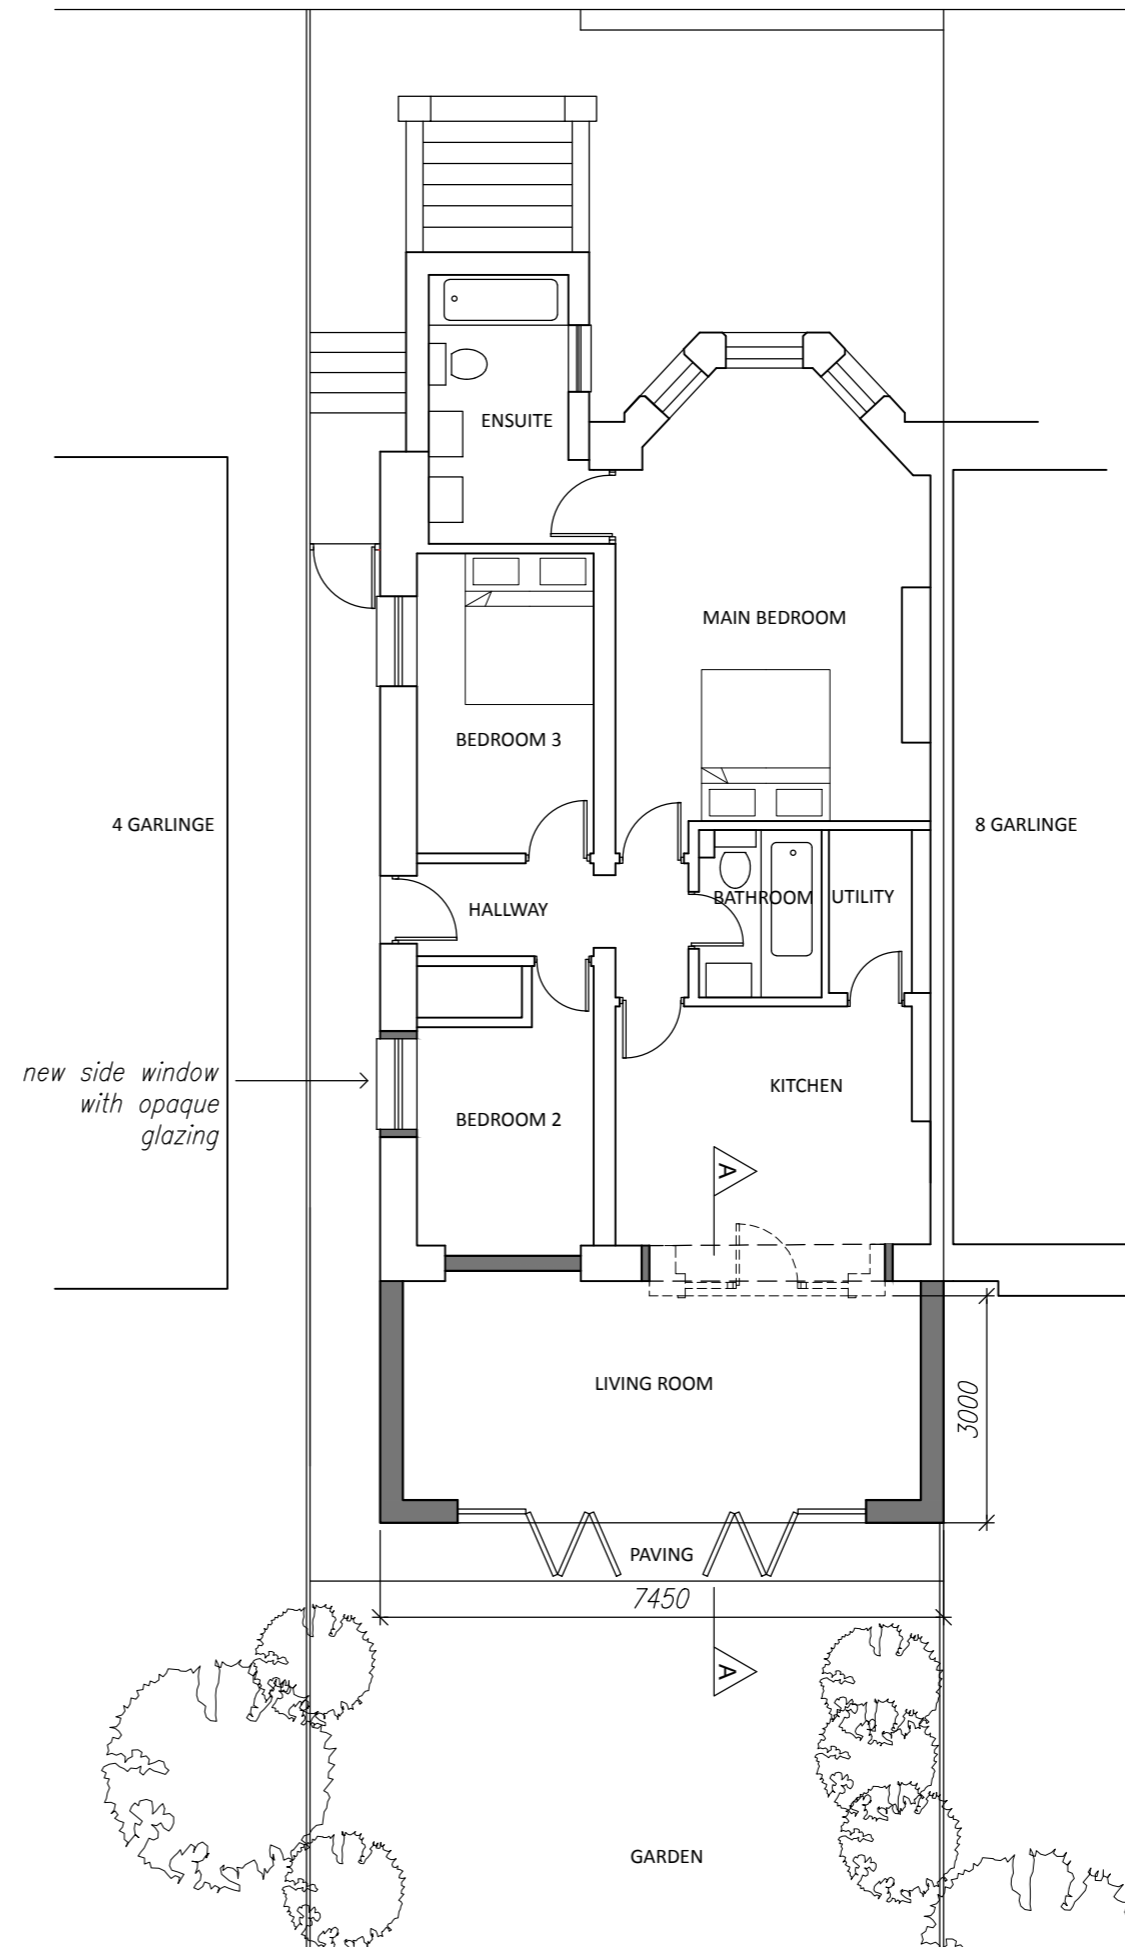

PROPOSED LOWER GROUND FLOOR PLAN

Rev.No.	Revision	Date
-	-	-

keepsite

34B YORK WAY
LONDON
N1 9AB



Job Title
6A GARLINGE ROAD
LONDON
NW2 3TR

Client
Ms Emma Haight and Mr Jason Cheng

Drawing Title			
LOWER GROUND FLOOR PLAN EXISTING AND PROPOSED			
Scale 1:100@A3	Date 22.12.16	Checked GD	Drawn NVB
Dwg No. GR002	Rev.		-