




# SOFTROOM

Softroom  
 3 Murphy Street London SE1 7FP  
 www.softroom.com  
 softroom@softroom.com  
 +44 (0) 203 597 6888  
 Verify all dimensions on site. Do not Scale



## General Notes

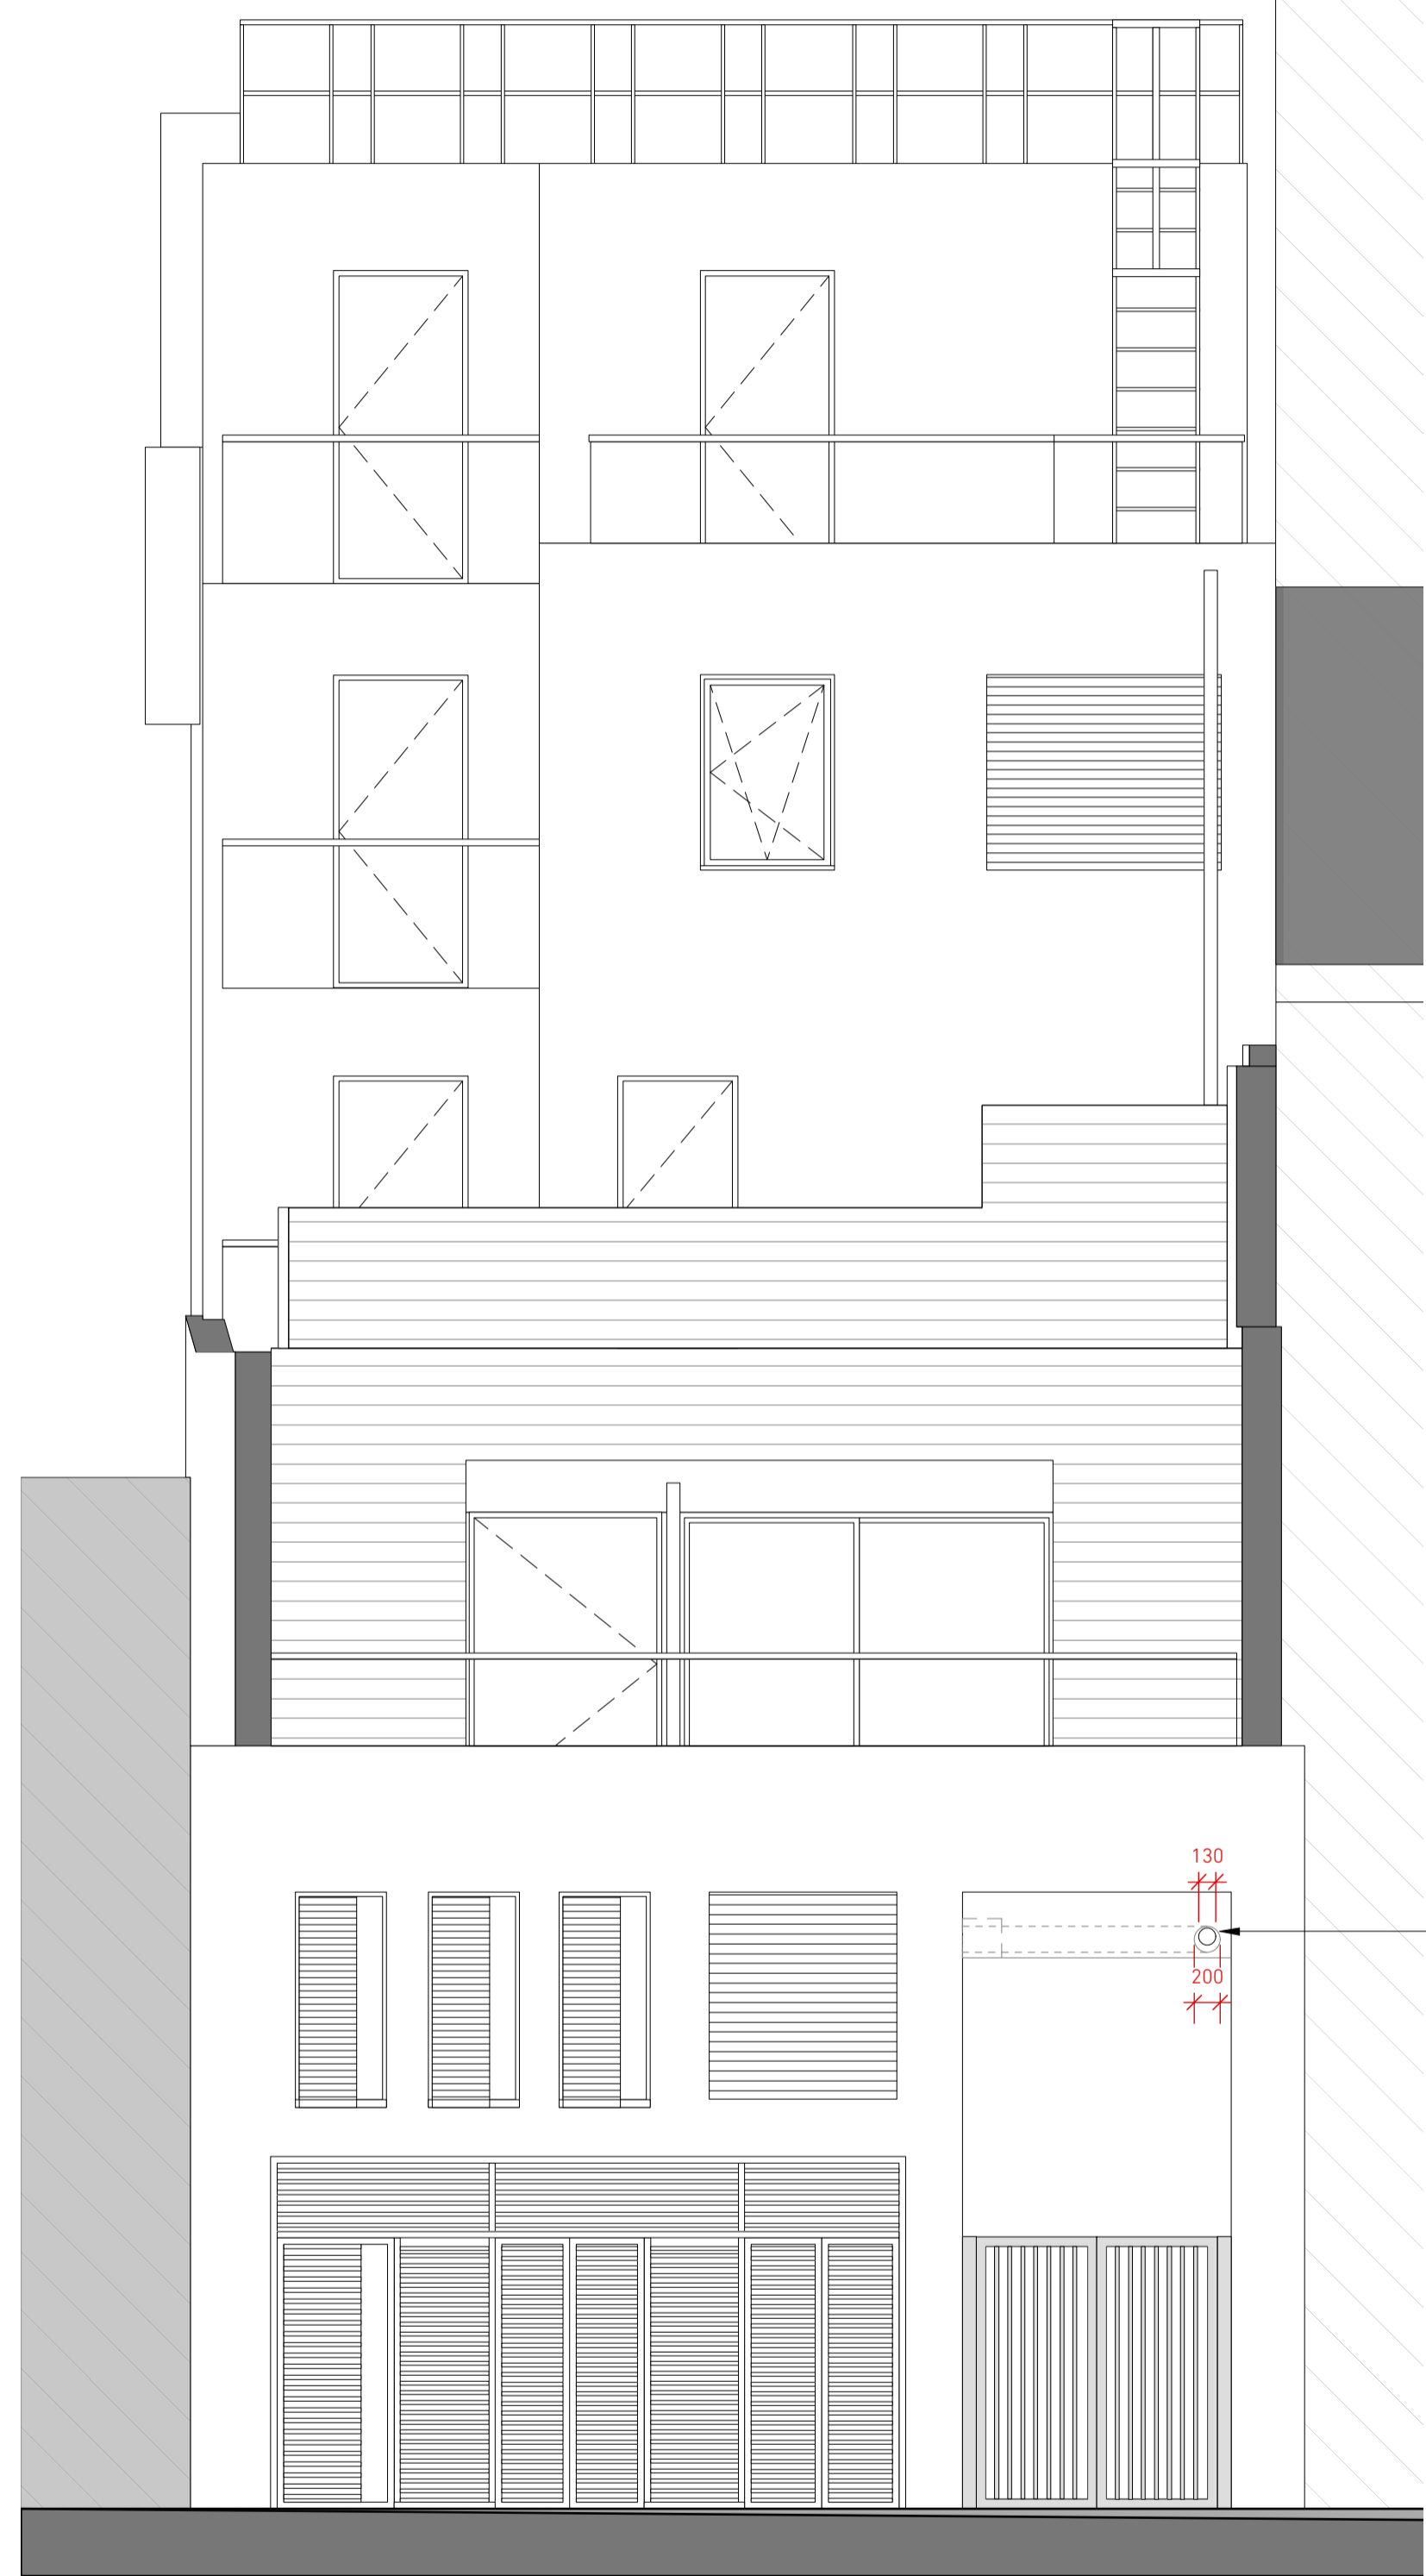


1 PROPOSED REAR ELEVATION  
 Scale: 1:50

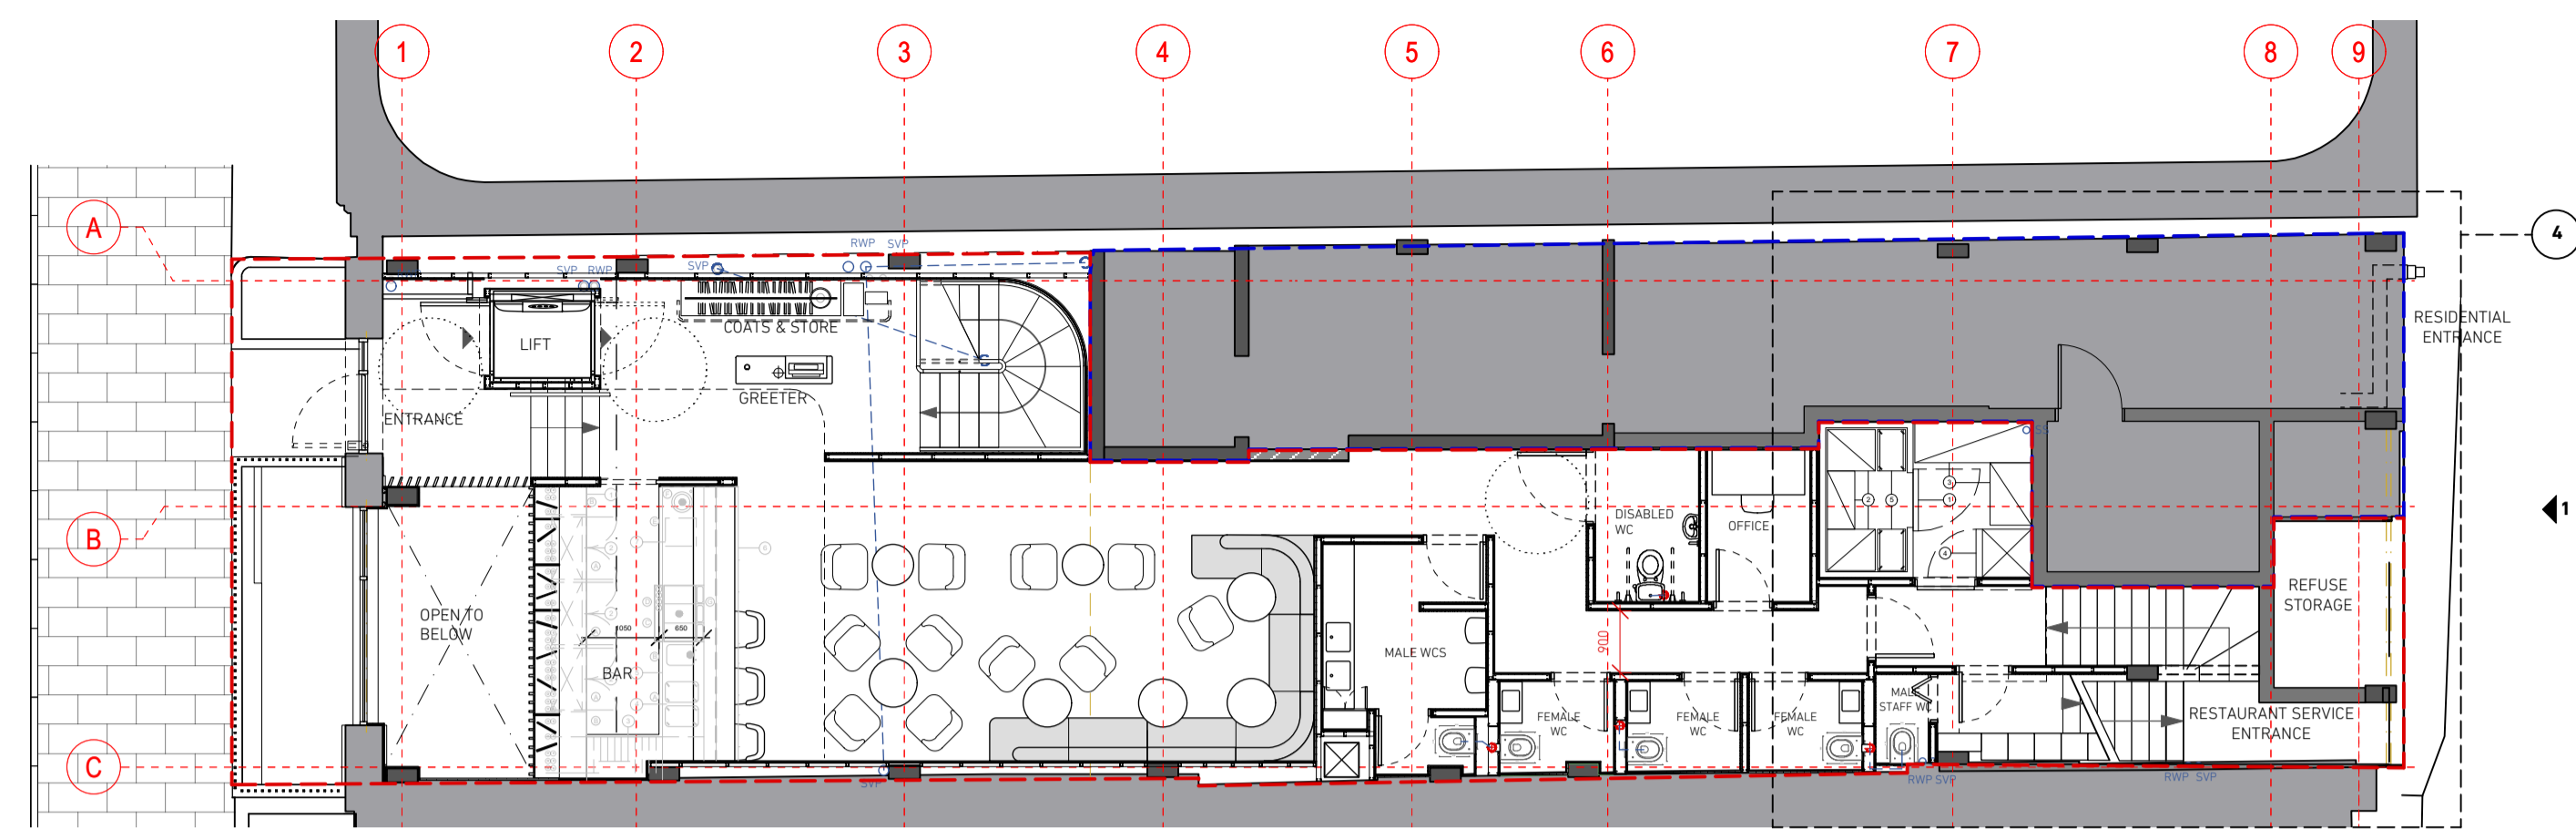 


3 PROPOSED GROUND FLOOR PLAN  
 Scale: 1:100

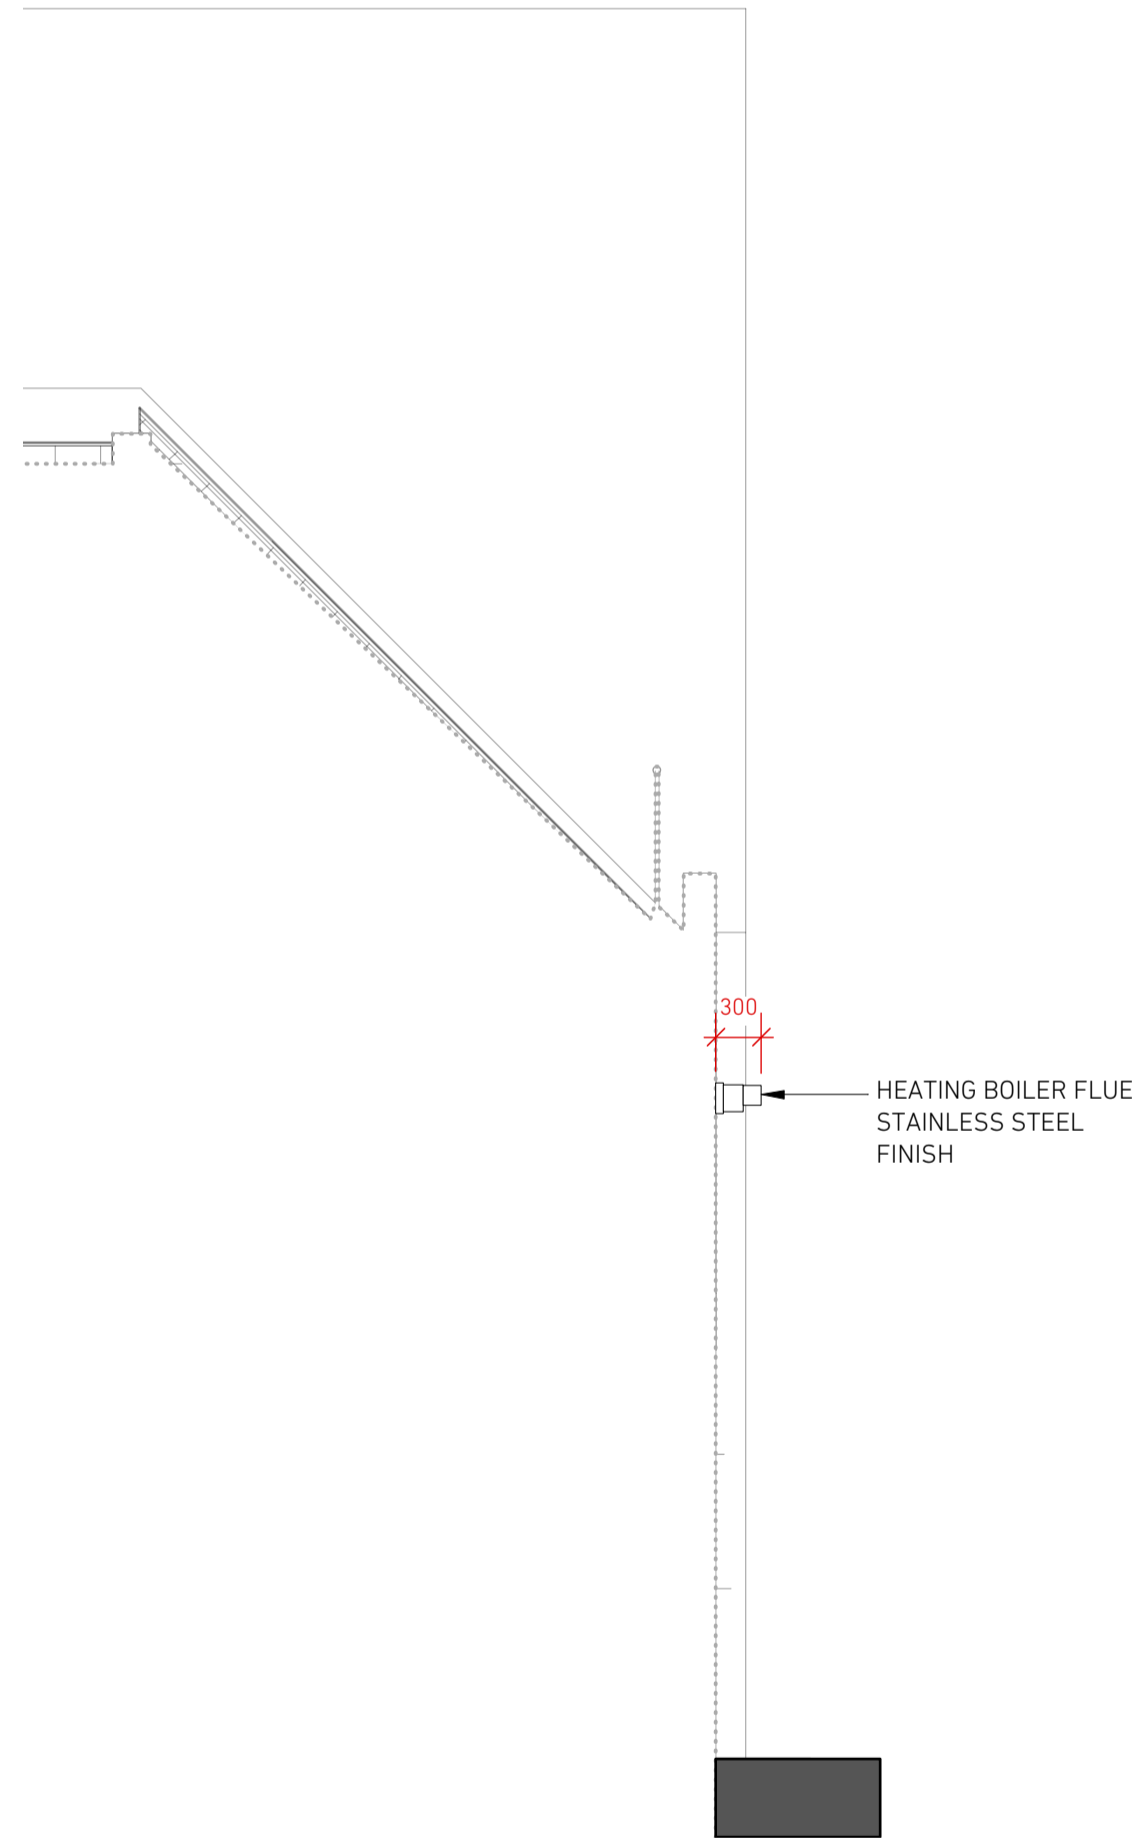 

2 PROPOSED PART SIDE ELEVATION  
 Scale: 1:50

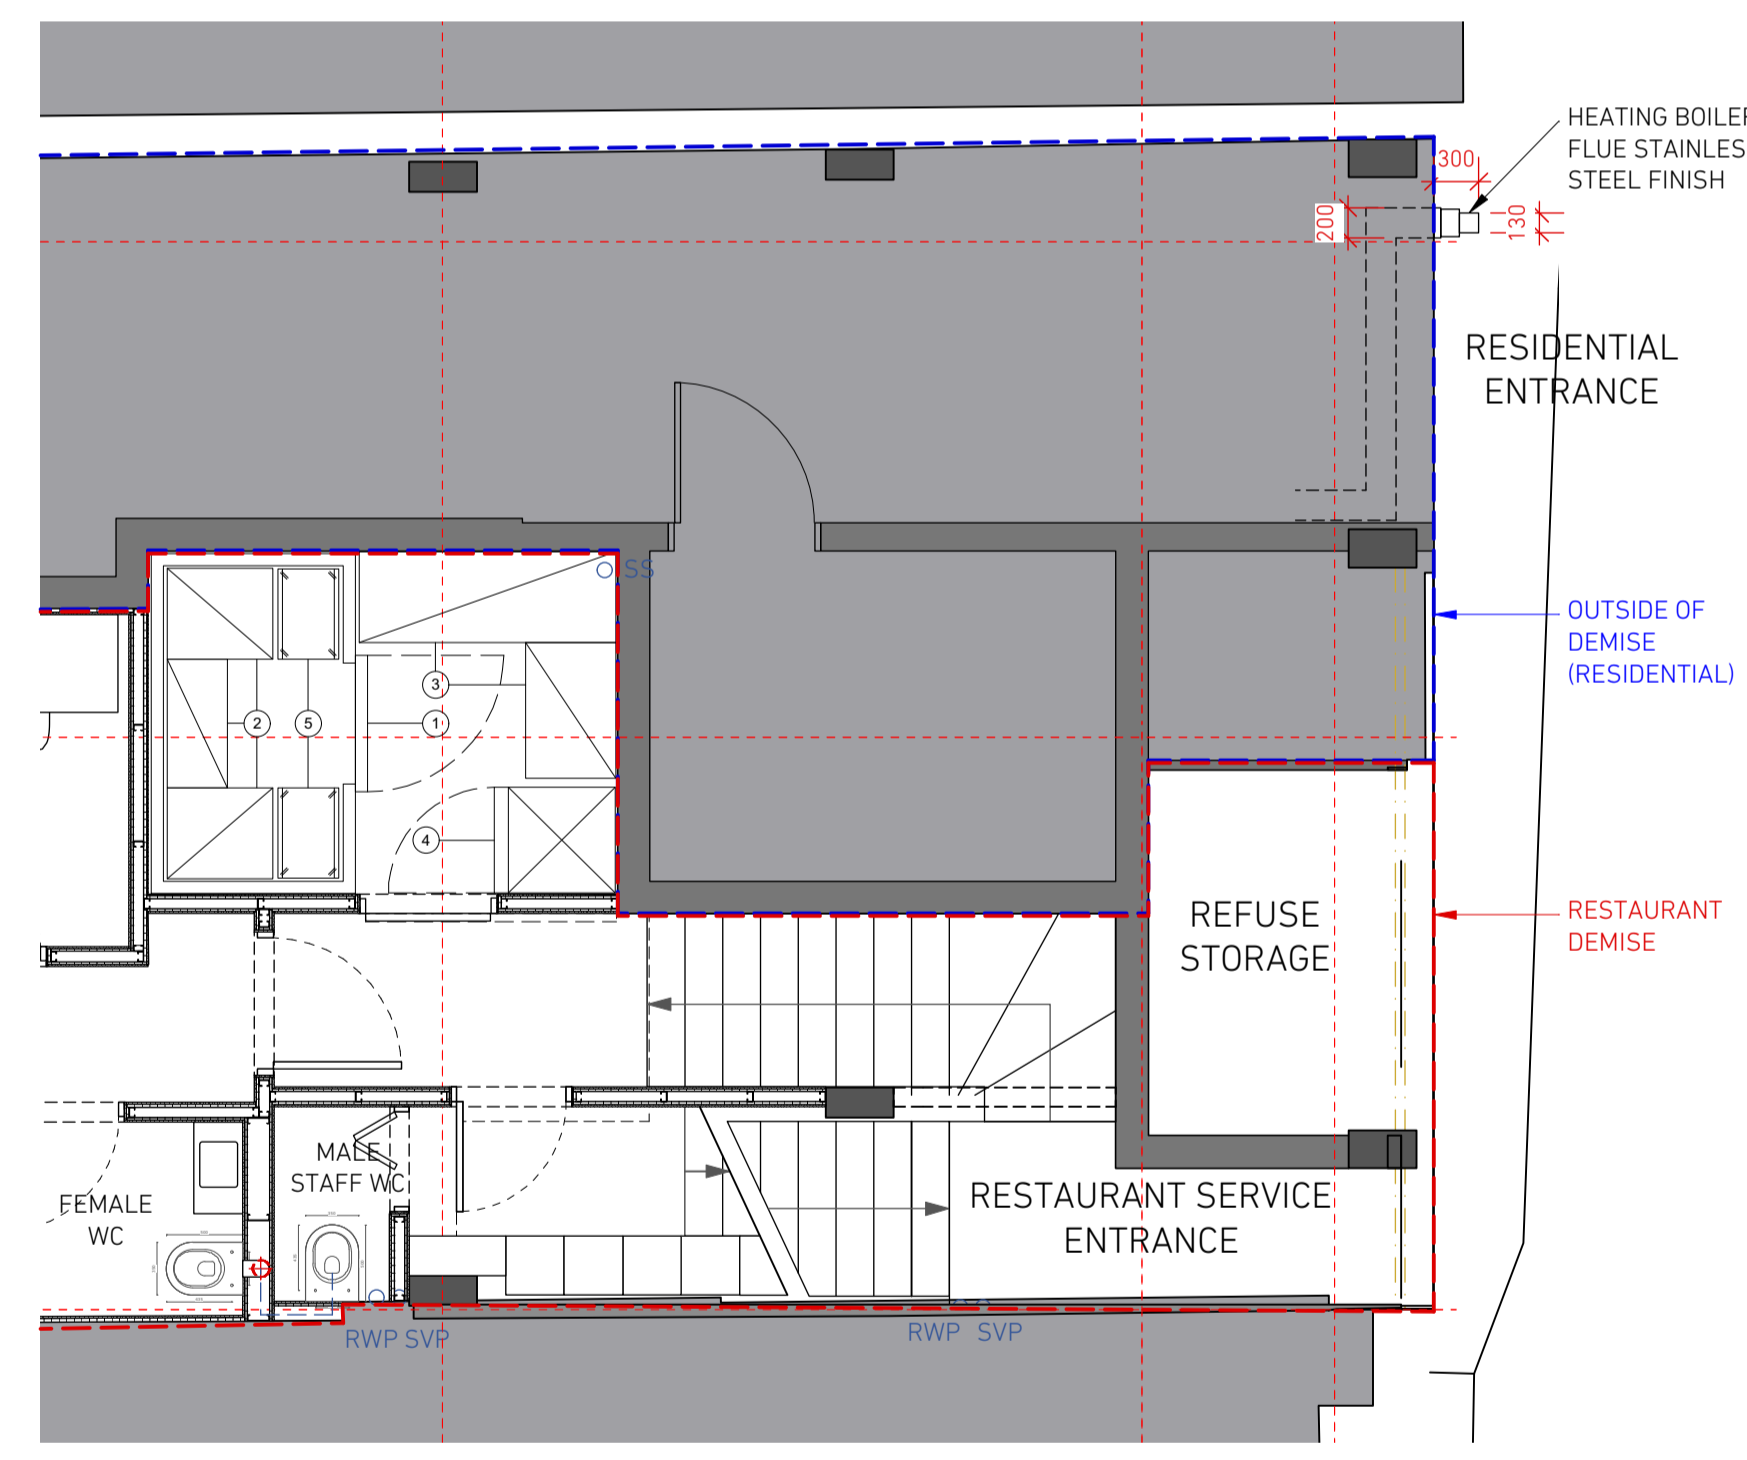

4 PROPOSED PART GROUND FLOOR PLAN  
 Scale: 1:50

 

REVISION	DATE	NOTES
A	10/11/17	AMENDED BASED ON PLANNING COMMENTS



FOR	WSH RESTAURANTS LTD	
PROJECT	74 CHARLOTTE STREET	PROJECT NO. 1536
STATUS	PLANNING	
SCALE	1:50	DATE 11.16
	1:100@A1	
TITLE	PROPOSED GROUND FLOOR PLAN, PART SIDE & REAR ELEVATION	
DRAWING NO.	(PL)13	REVISION A