


PROPOSED rear elevation 1:100

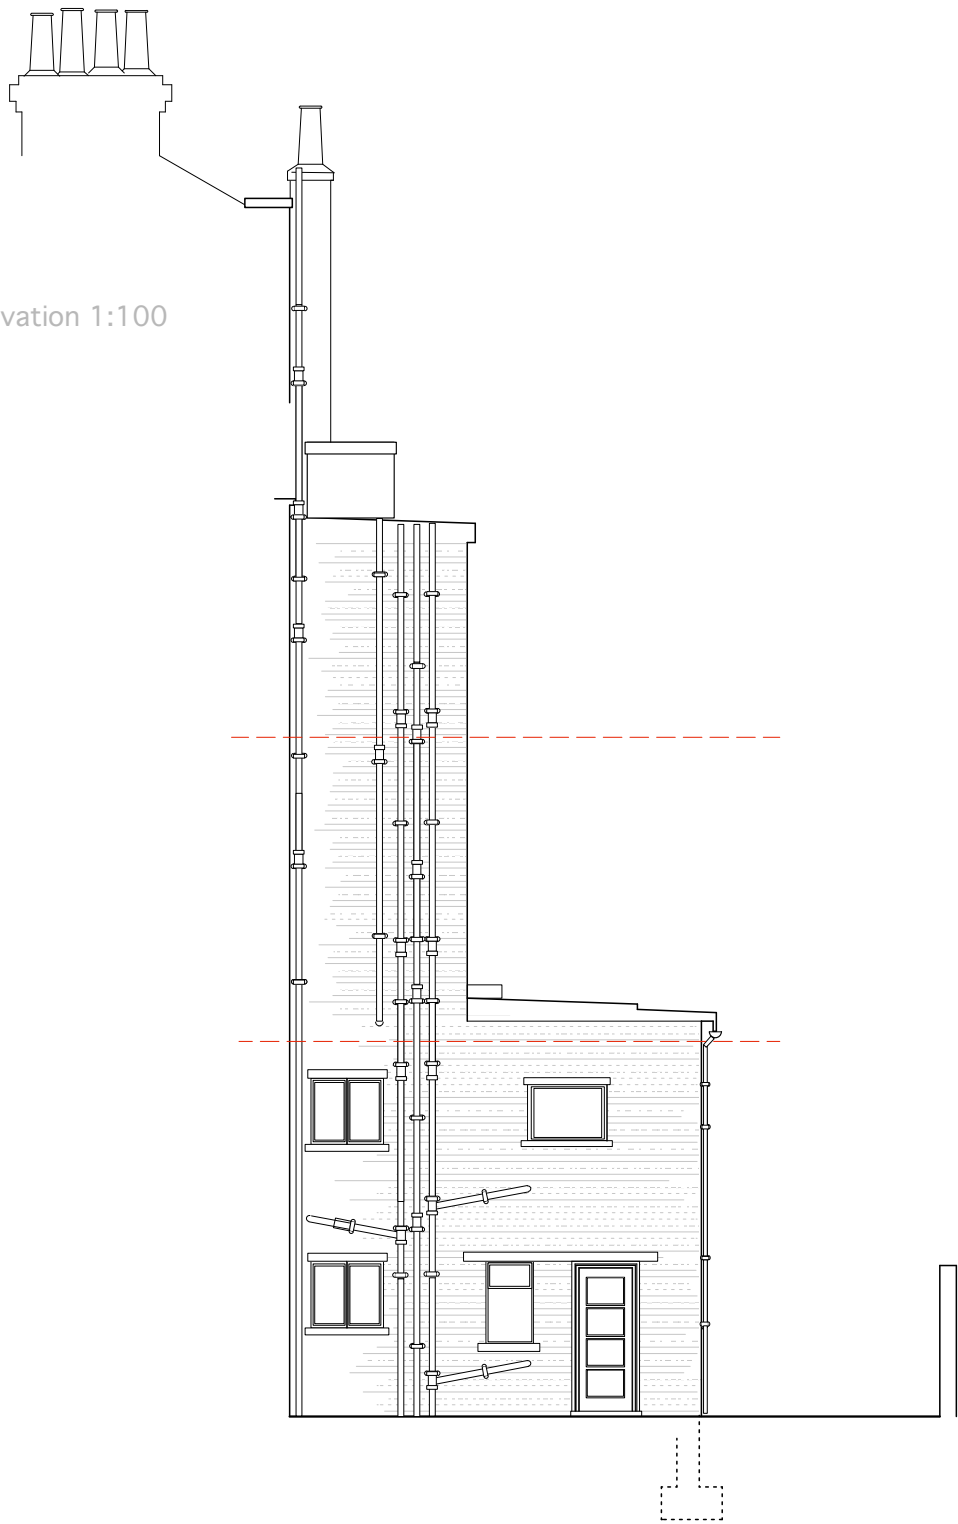

scale 1:100 1.0m 2.0m 5.0m



replacement windows of
traditional construction to
fit within existing reveals

details common to both
windows ref. drawing PR 004

first floor flat

arts lettres techniques 33A ARLINGTON ROAD LONDON NW1 7ES T/F (020) 7383 4778	ARCHITECT	Arts Lettres Techniques Limited 2017	copyright is retained ©
	PROJECT	PRINCESS ROAD	
	SUBJECT	PROPOSED rear elevation	
	NUMBER	PR 003	SCALE 1:100 @ A3
	REVISION		DATE 06/01/17