



EXISTING rear elevation 1:100

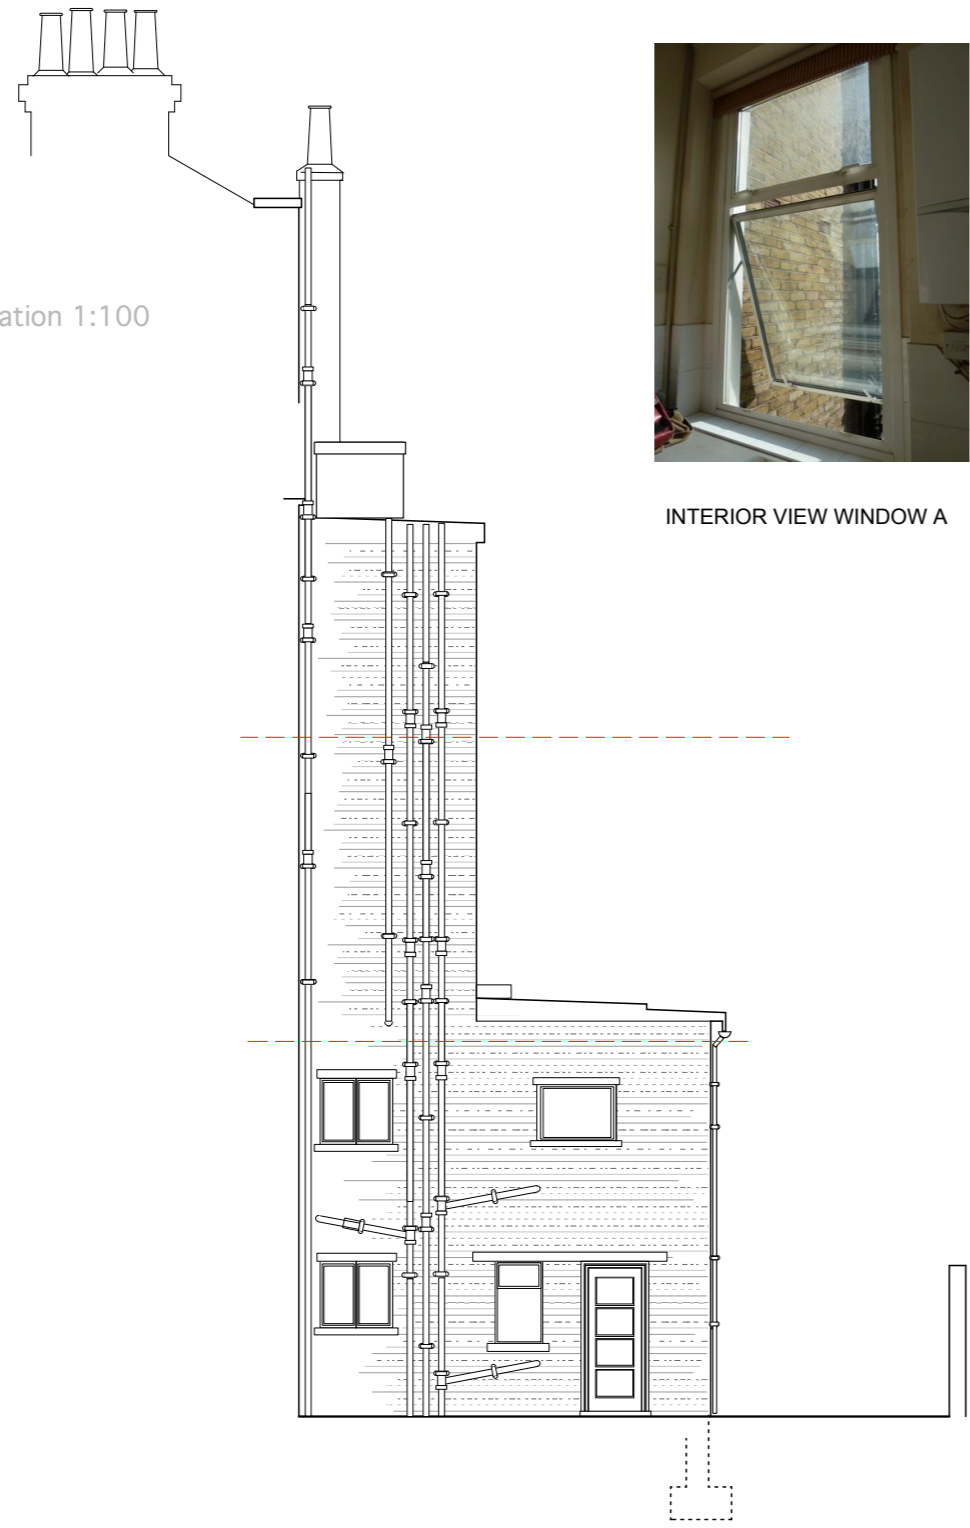

INTERIOR VIEW WINDOW A

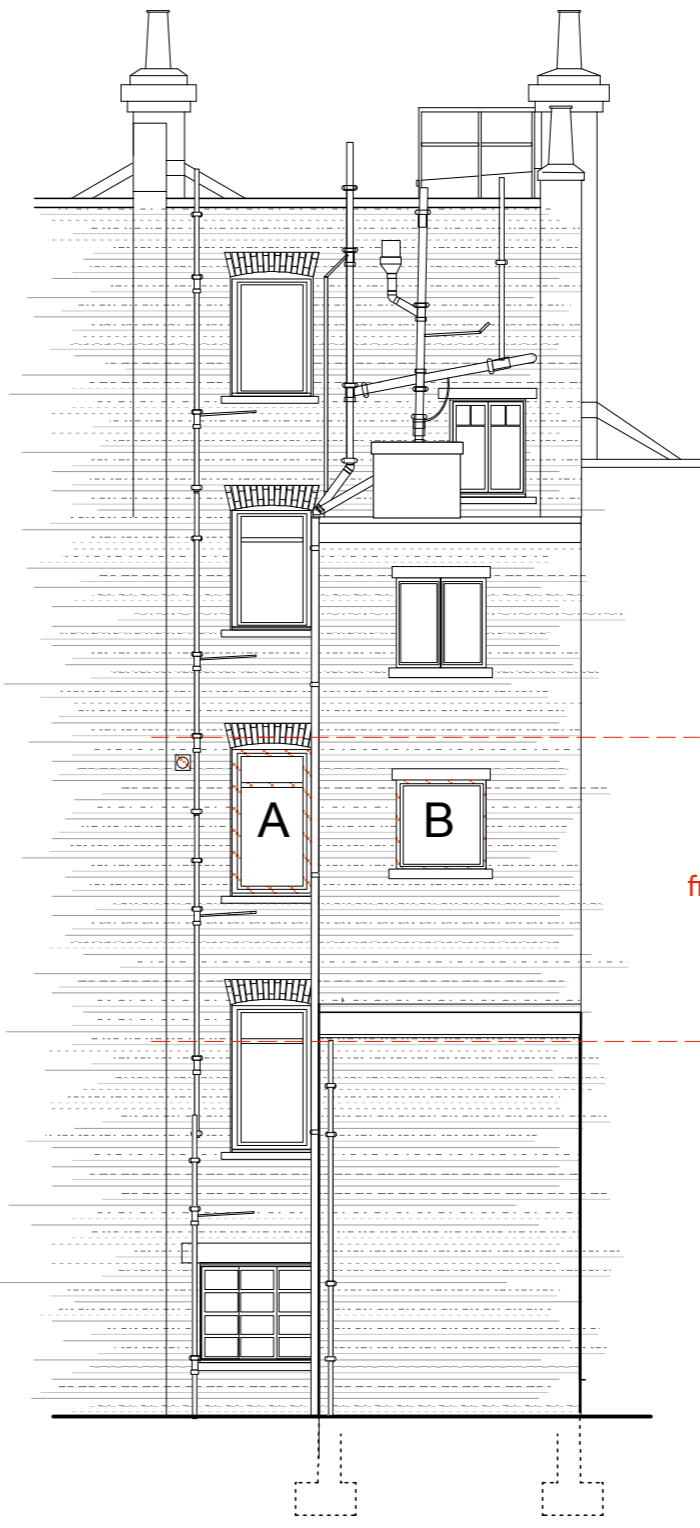

INTERIOR VIEW WINDOW B

first floor flat

scale 1:100
 1.0m 2.0m 5.0m

Arts Lettres Techniques Limited 2017 copyright is retained ©

arts lettres techniques ARCHITECT copyright is retained ©
 33A ARLINGTON ROAD LONDON NW1 7ES T/F (020) 7383 4778 architect@artslettres.com ALL DIMENSIONS MUST BE VERIFIED ON SITE
 PROJECT PRINCESS ROAD NUMBER PR 002 SCALE 1:100 @ A3
 SUBJECT EXISTING rear elevation REVISION DATE 06/01/17