

GENERAL NOTES:

All dimensions to be checked on site prior to commencement of any works, and/or preparation of any shop drawings.

Sizes of and dimensions to any structural elements are indicative only. See structural engineers drawings for actual sizes / dimensions.

Sizes of and dimensions to any service elements are indicative only. See service engineers drawings for actual sizes and dimensions.





This drawing to be read in conjunction with all other Architect's drawings, specifications and other Consultants' information.


All proprietary systems shown on this drawing are to be installed strictly in accordance with the Manufacturers/Suppliers recommended details.

Any discrepancies between information shown on this drawing and any other contract information or manufacturers/suppliers recommendations is to be brought to the attention of the Architect

DO NOT SCALE FROM THIS DRAWING.

NOTES:

-  Hatched area denotes adjacent property (High Holborn House)
-  Circulation Core
-  Office
-  Retail

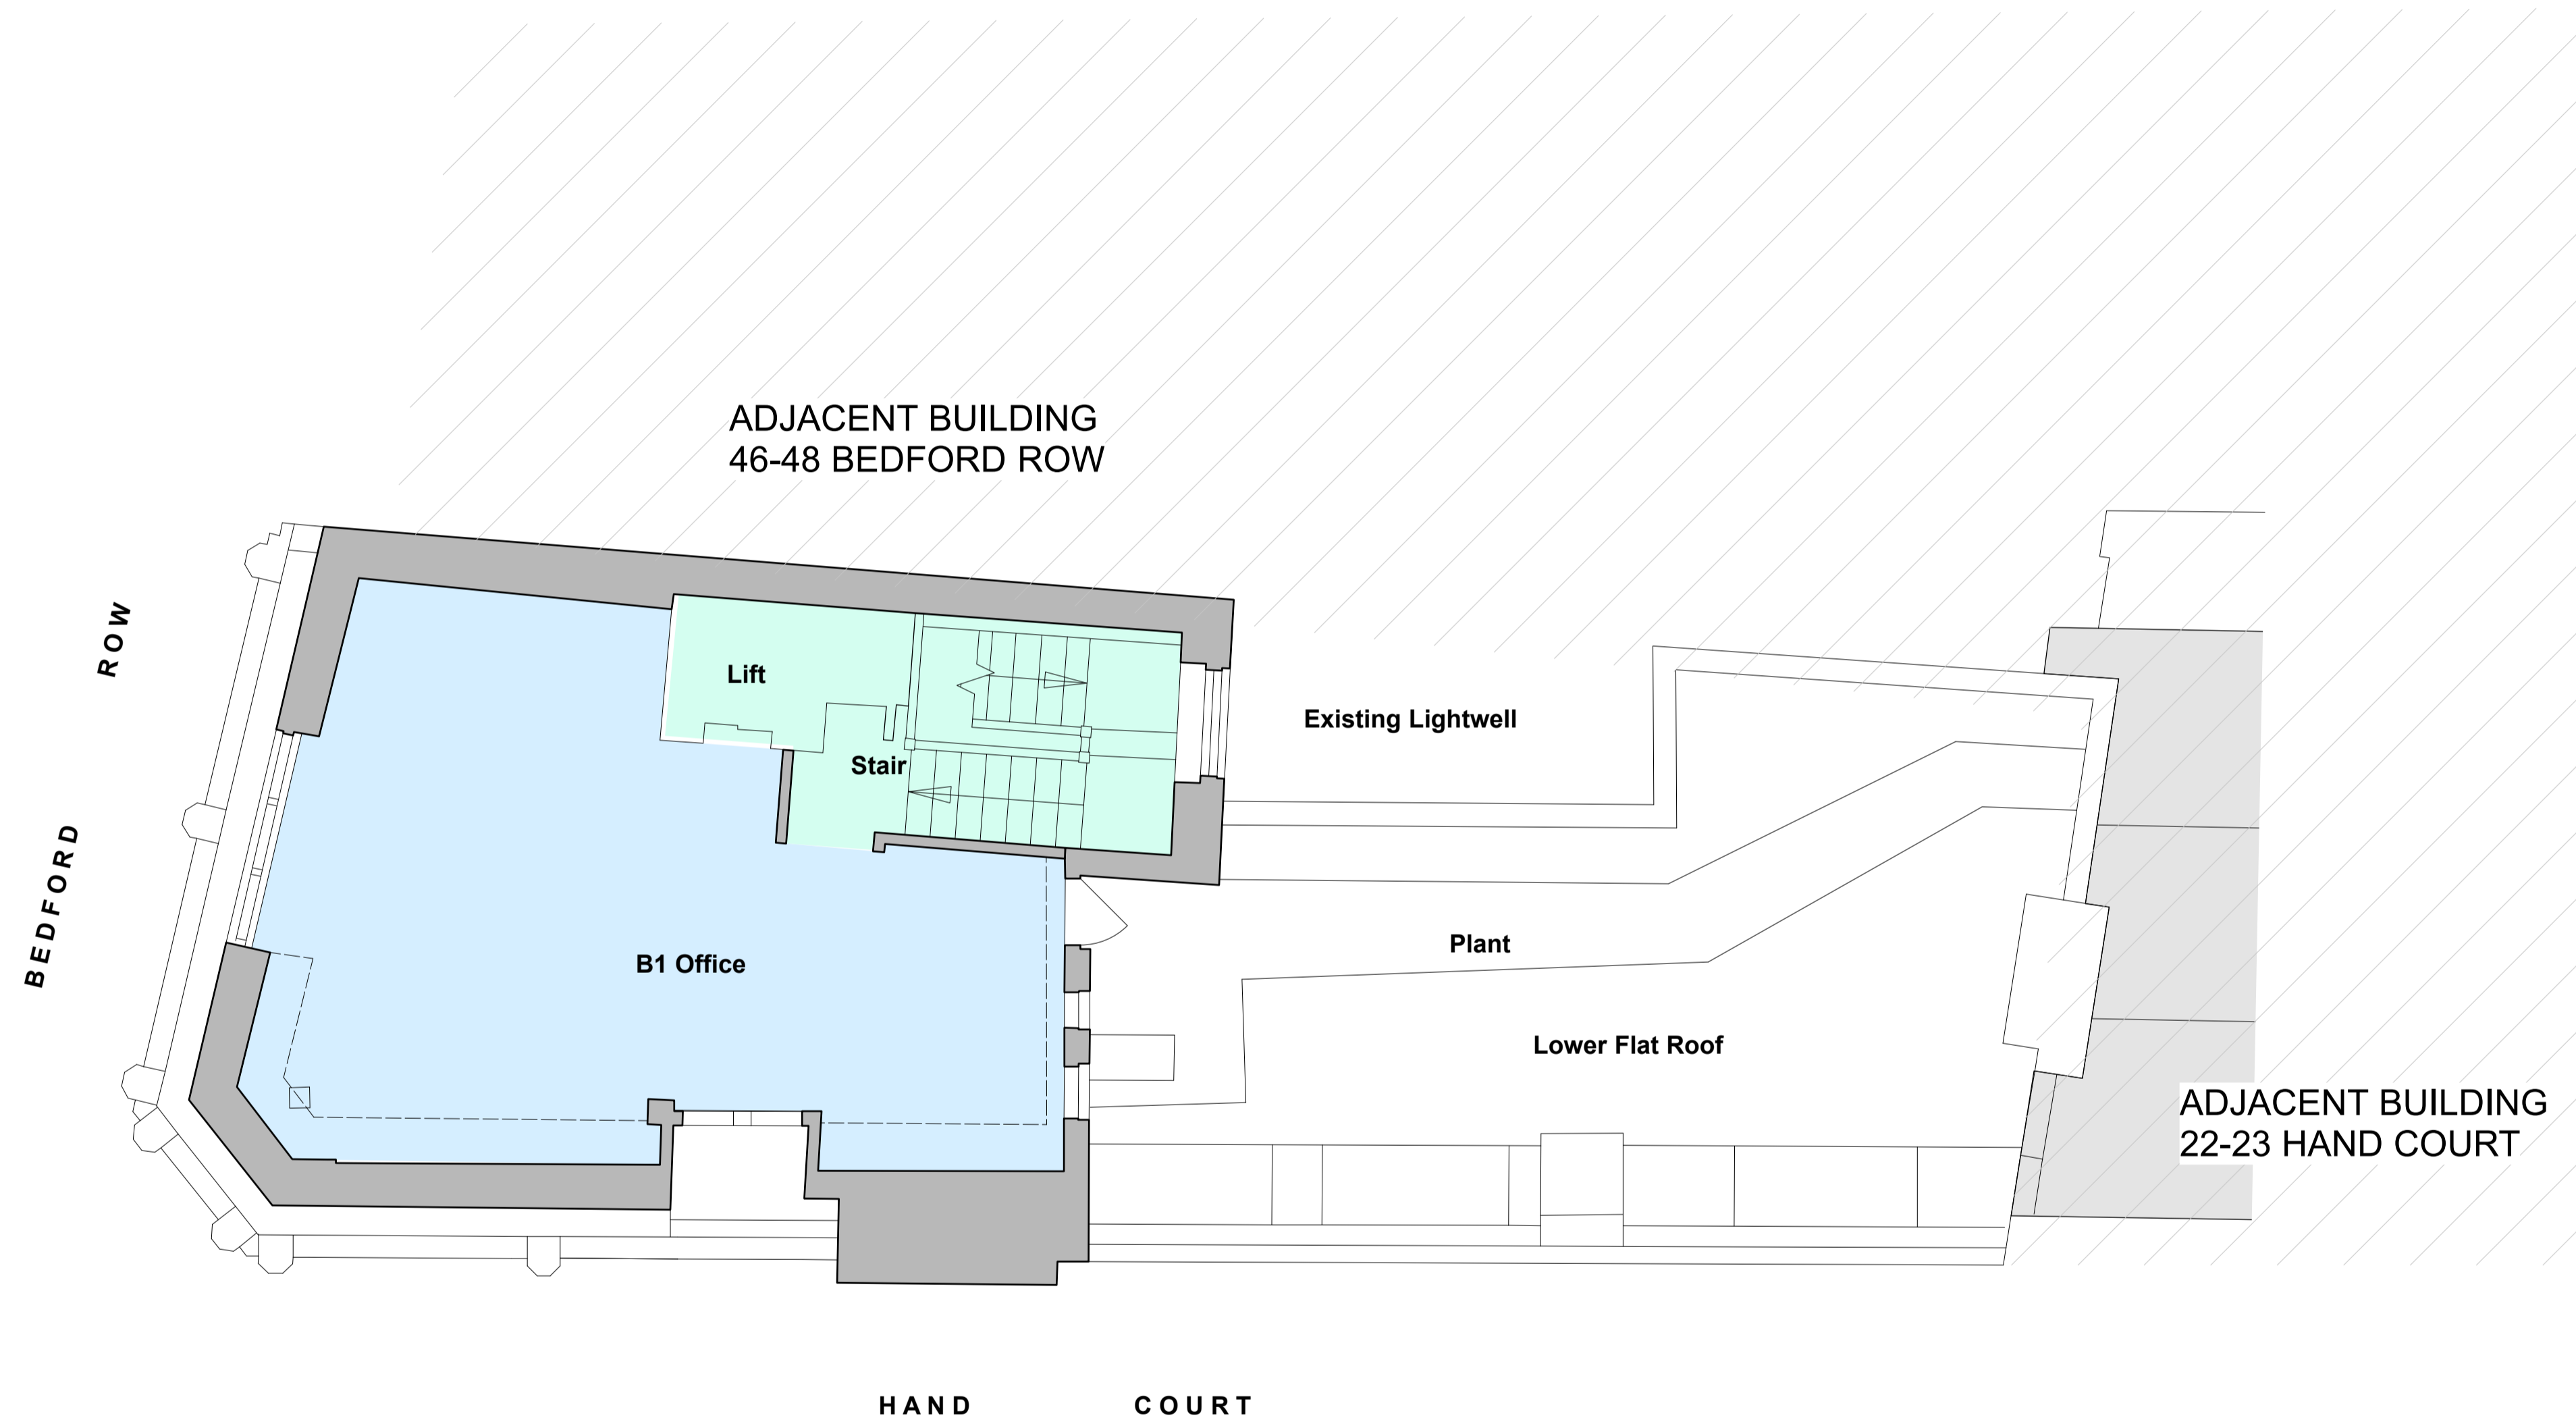

PL1 Issue for Planning 28/11/16

REVISION DATE

**Buckley Gray Yeoman**  
 Studio 4.04 The Tea Building 56 Shoreditch High Street  
 London E1 6JJ T: 020 7033 9913 F: 020 7033 9914

CLIENT  
 SRG Holding Ltd

PROJECT  
 45 Bedford Row

DRAWING  
 Proposed Fifth Floor Plan

SCALE  
 1:50 @ A1 (1:100 @ A3)

DATE  
 Mar. 2016

DRAWN BY  
 HW

DWG No.  
 975\_45BR\_GA\_05

REVISION  
 PL1

DRAWING STATUS  
 PLANNING

