

GENERAL NOTES:

All dimensions to be checked on site prior to commencement of any works, and/or preparation of any shop drawings.

Sizes of and dimensions to any structural elements are indicative only. See structural engineers drawings for actual sizes / dimensions.

Sizes of and dimensions to any service elements are indicative only. See service engineers drawings for actual sizes and dimensions.


This drawing to be read in conjunction with all other Architect's drawings, specifications and other Consultants' information.


All proprietary systems shown on this drawing are to be installed strictly in accordance with the Manufacturers/Suppliers recommended details.

Any discrepancies between information shown on this drawing and any other contract information or manufacturers/suppliers recommendations is to be brought to the attention of the Architect

DO NOT SCALE FROM THIS DRAWING.

NOTES:

 Hatched area denotes adjacent property (High Holborn House)

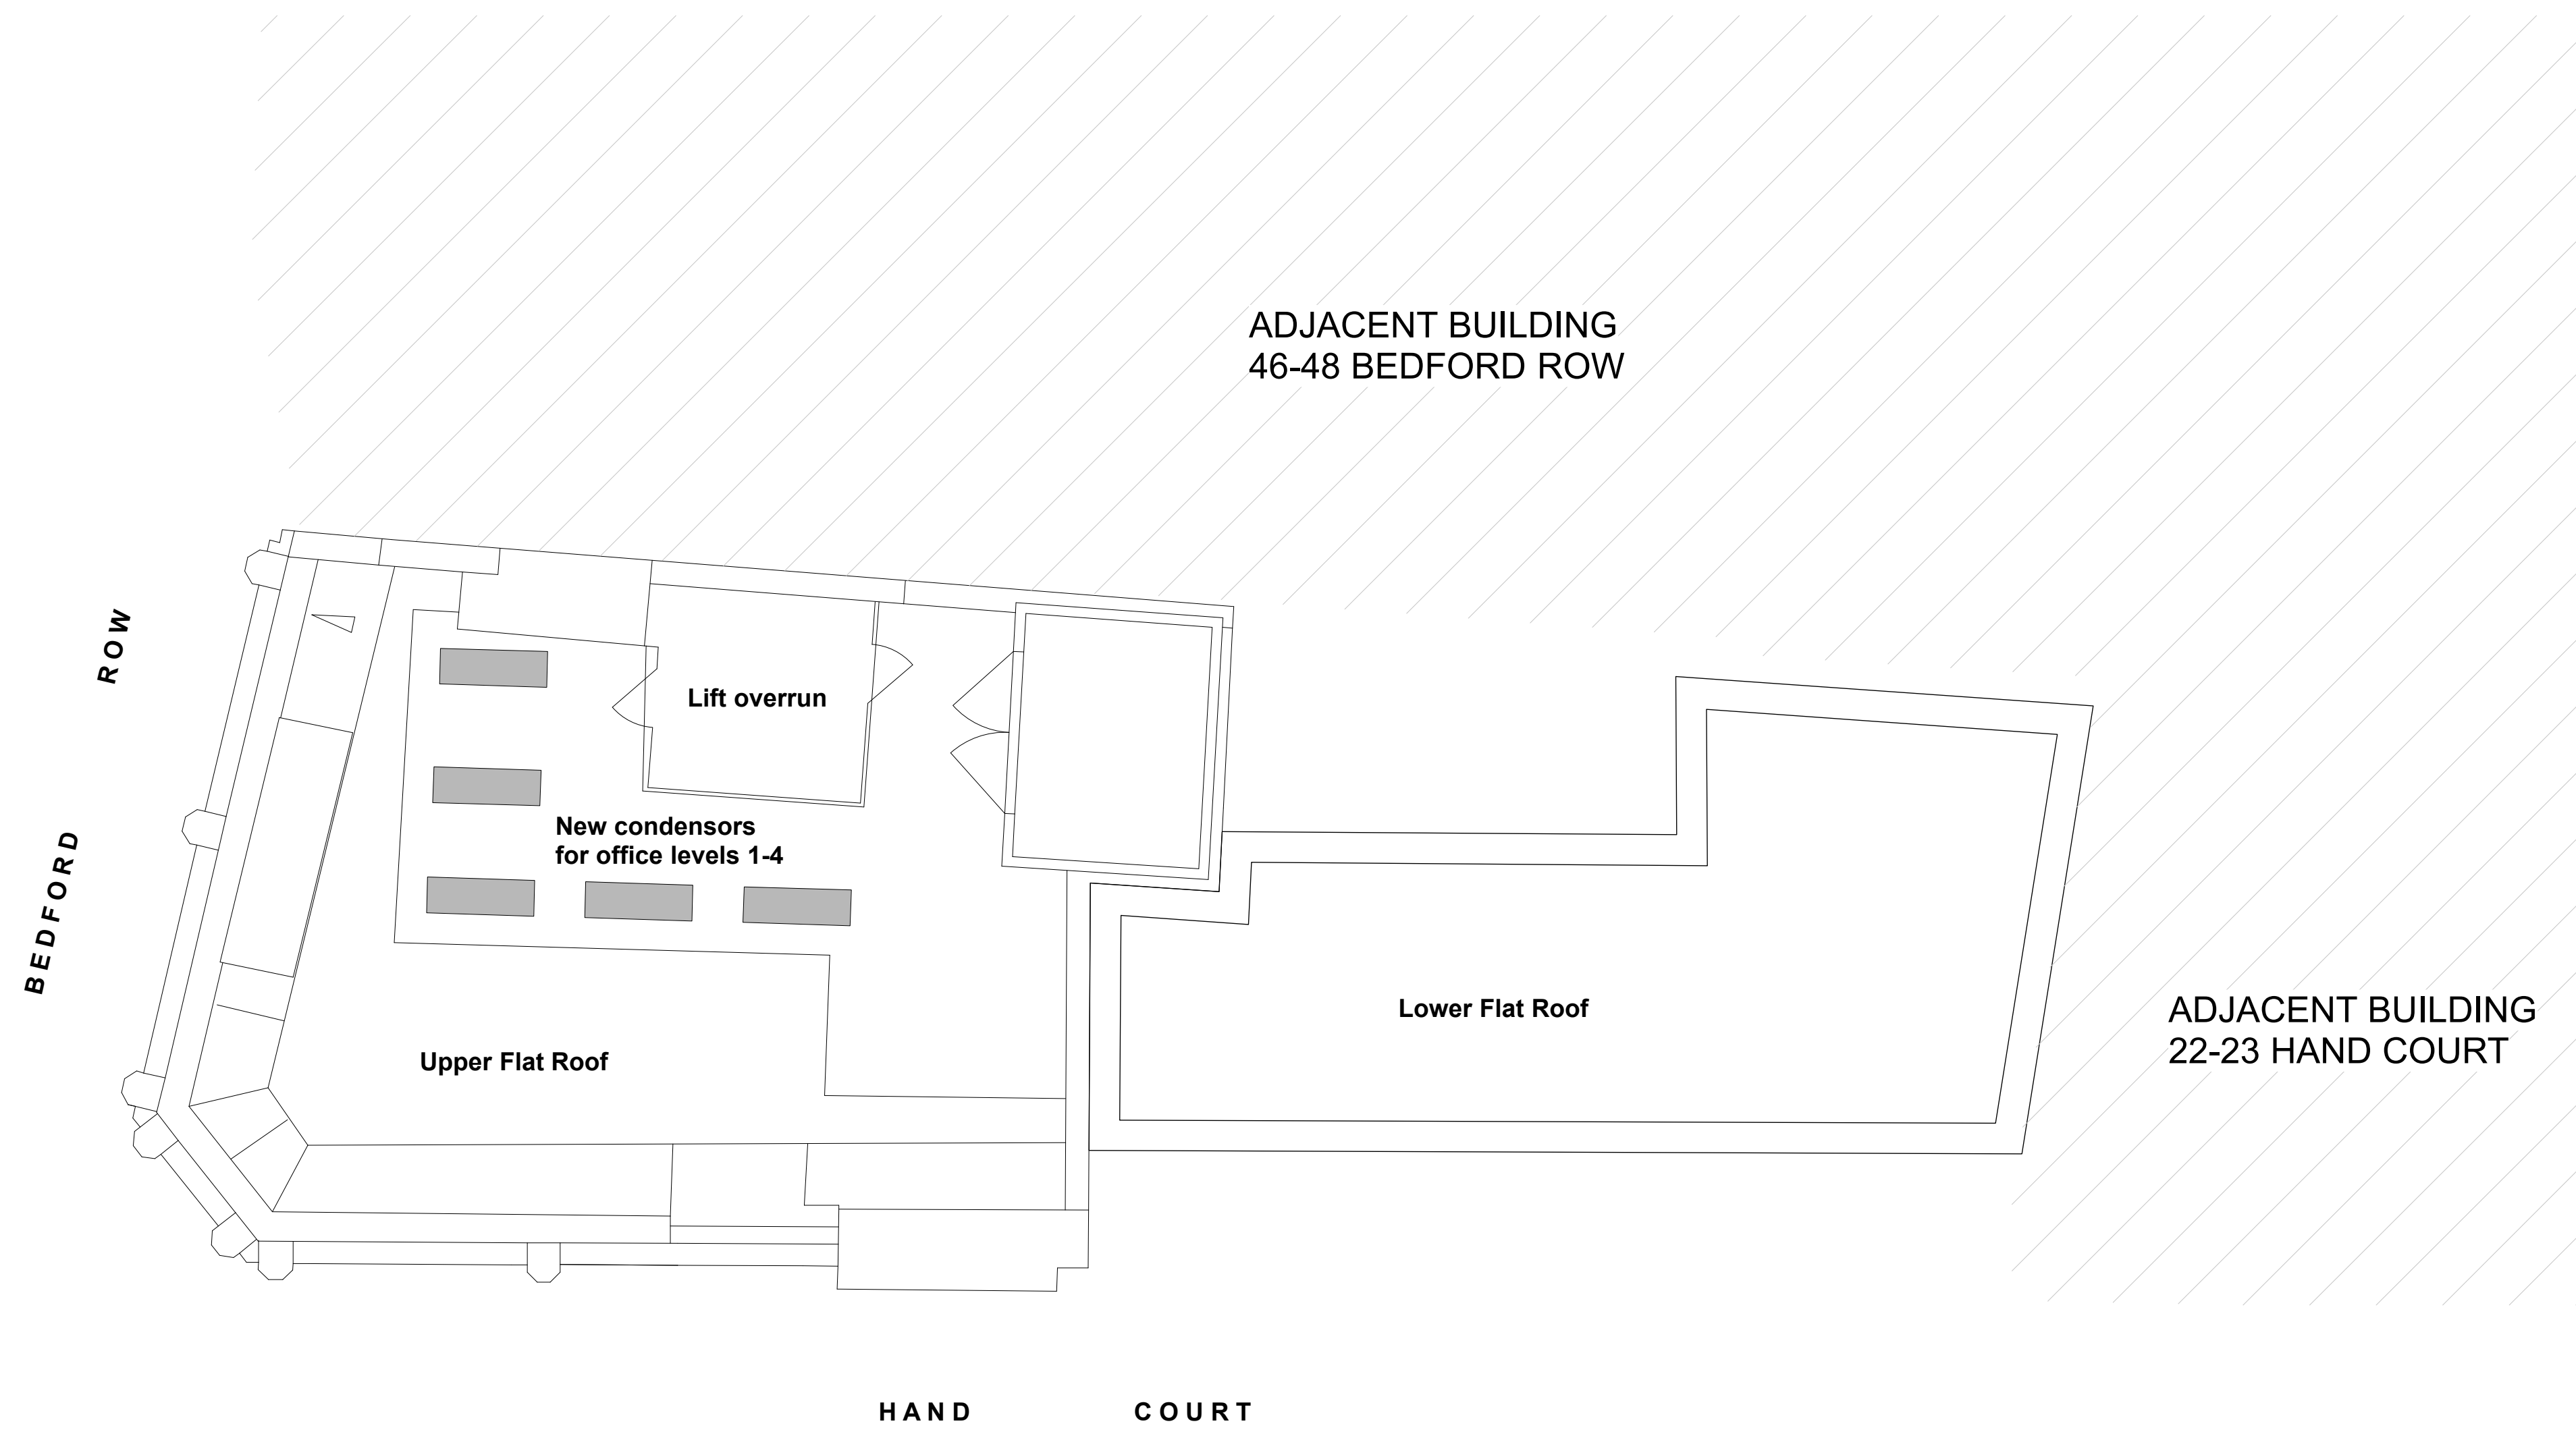

PL1 Issue for Planning 28/11/16

REVISION DATE

Buckley Gray Yeoman
 Studio 4.04 The Tea Building 56 Shoreditch High Street
 London E1 6JJ T: 020 7033 9913 F: 020 7033 9914

CLIENT
 SRG Holding Ltd

PROJECT
 45 Bedford Row

DRAWING
 Proposed Roof Plan

SCALE
 1:50 @ A1 (1:100 @ A3)

DATE
 Mar. 2016

DRAWN BY
 HW

DWG No.
 975_45BR_GA_RF

REVISION
 PL1

DRAWING STATUS
 PLANNING

