


APPLICATION

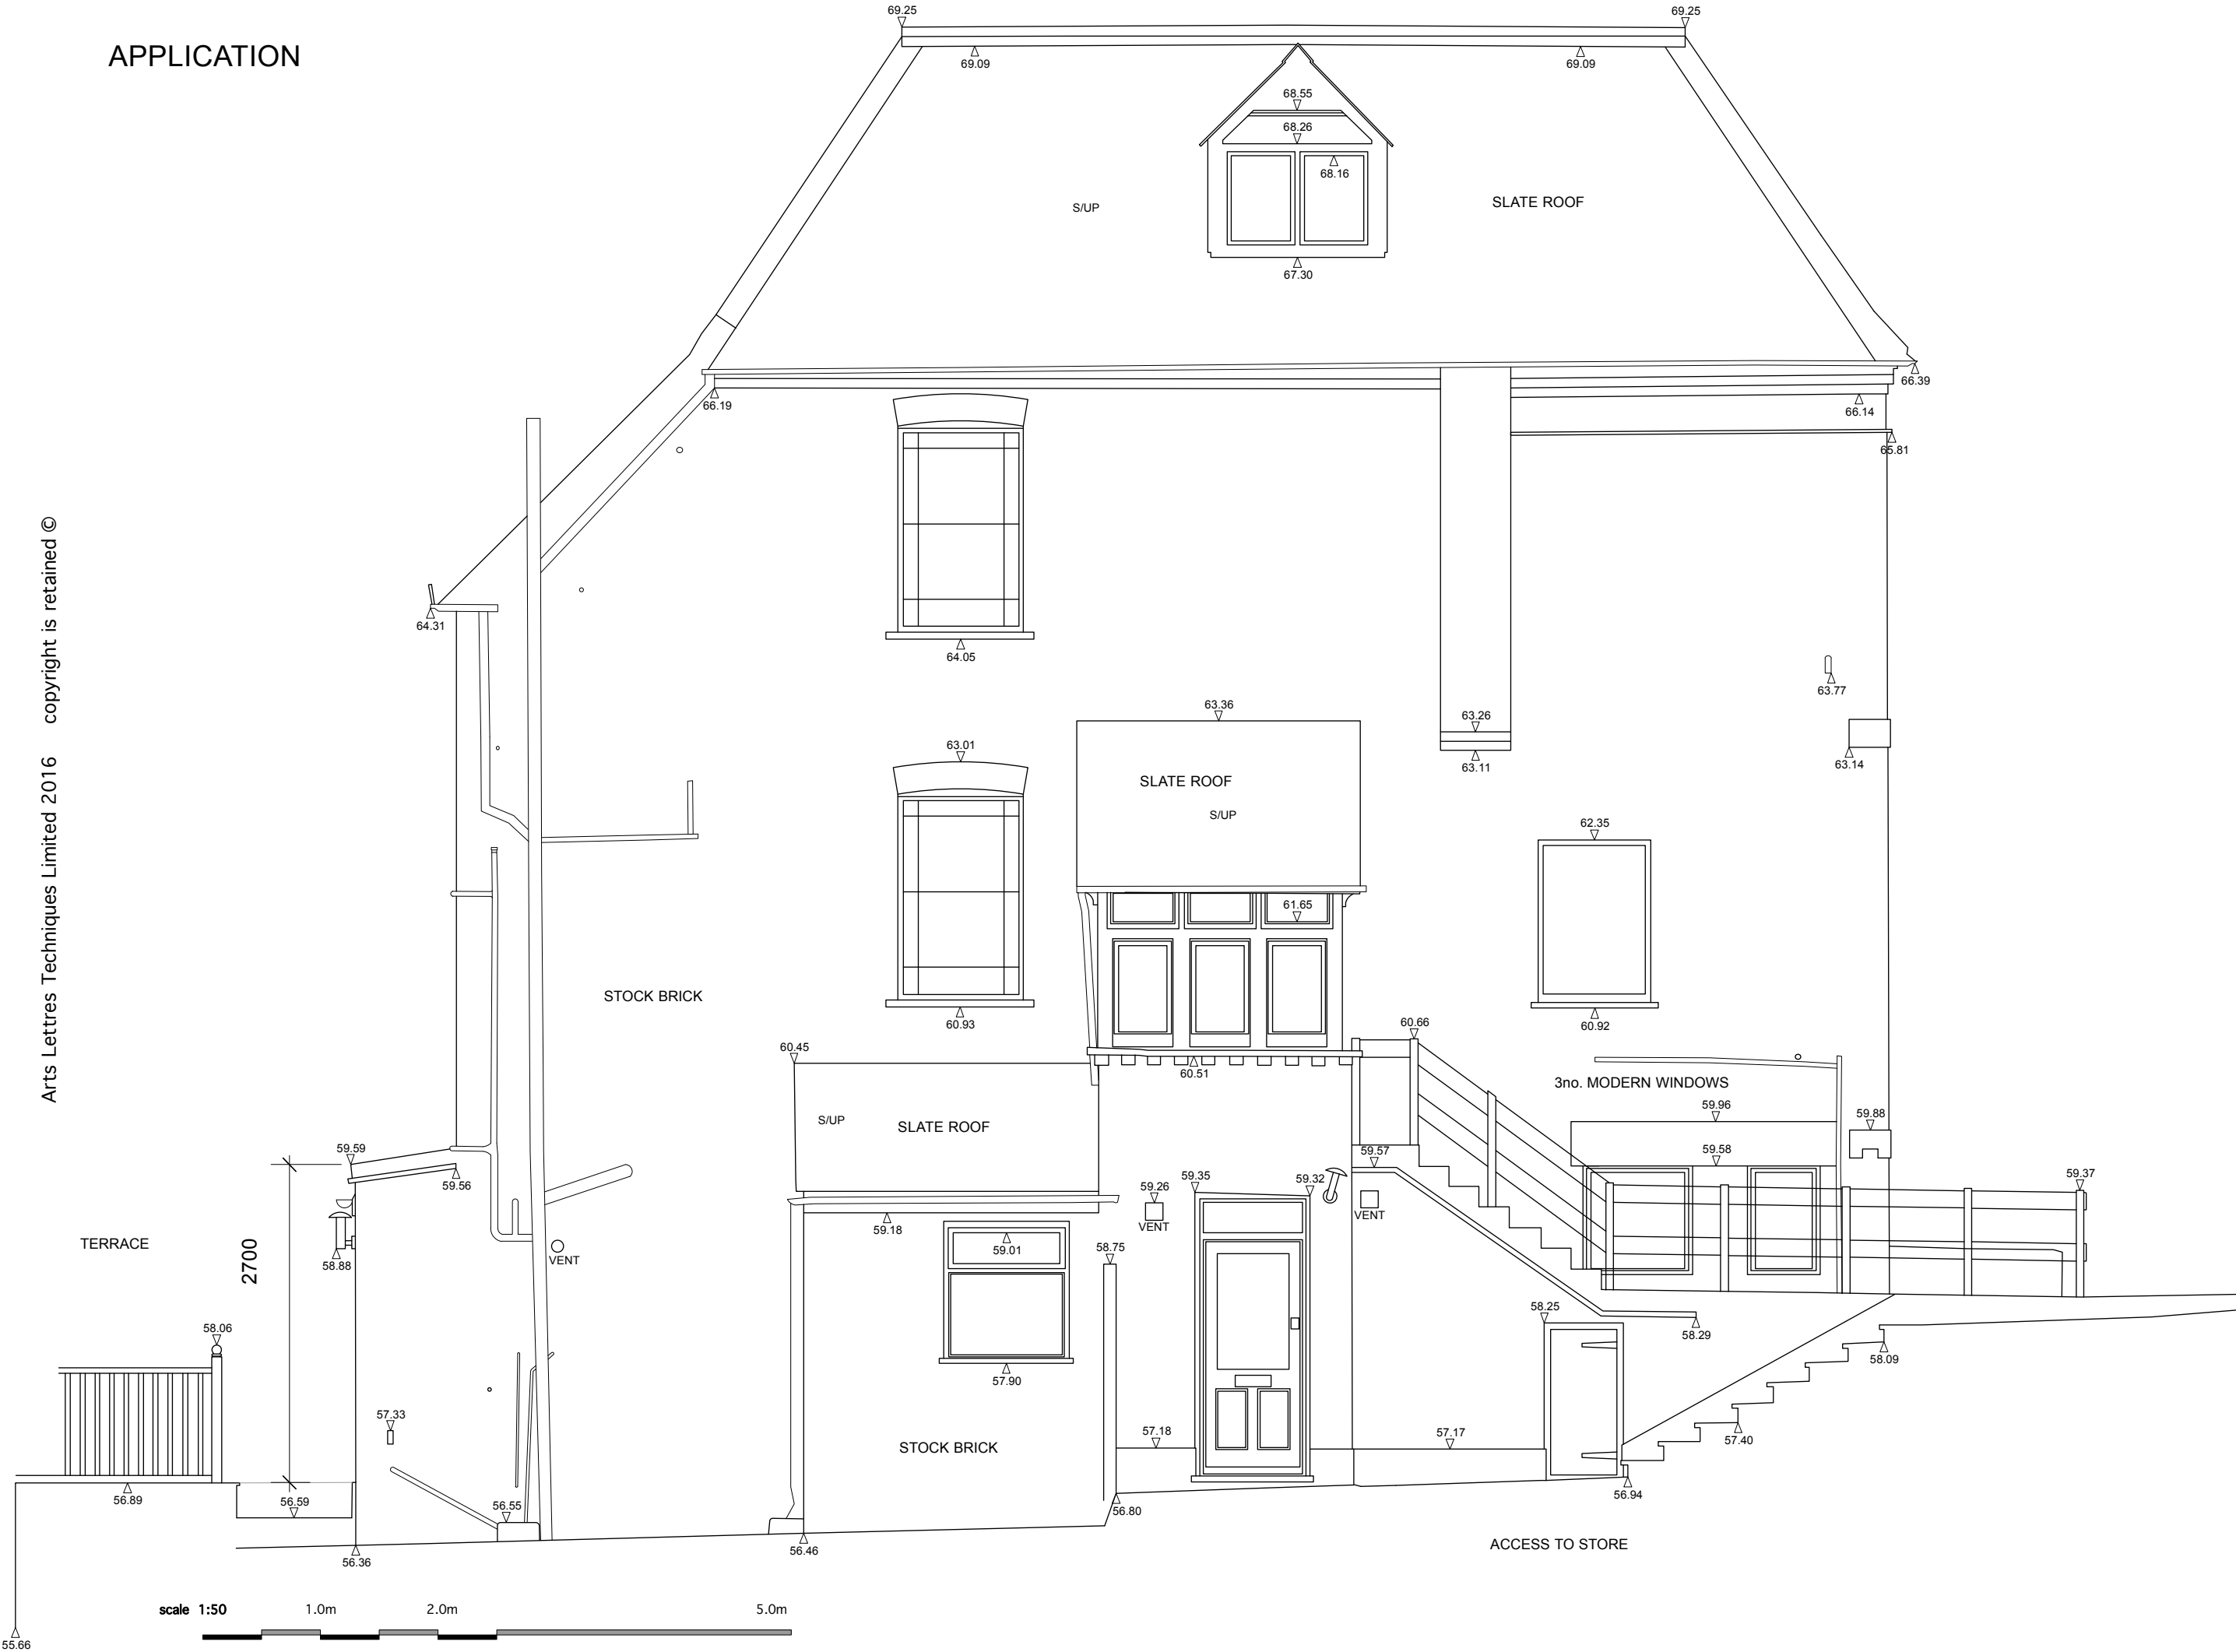

revisions

arts lettres techniques ARCHITECT

33A ARLINGTON ROAD LONDON NW1 7ES T: (020) 7383 4778 architect@artslettres.com

PROJECT 27 DARTMOUTH PARK AVENUE

SUBJECT SOUTH ELEVATION existing

copyright is retained ©

ALL DIMENSIONS MUST BE VERIFIED ON SITE

NUMBER DPA 07

REVISION

SCALE 1:50 @ A3

DATE 20/04/16