
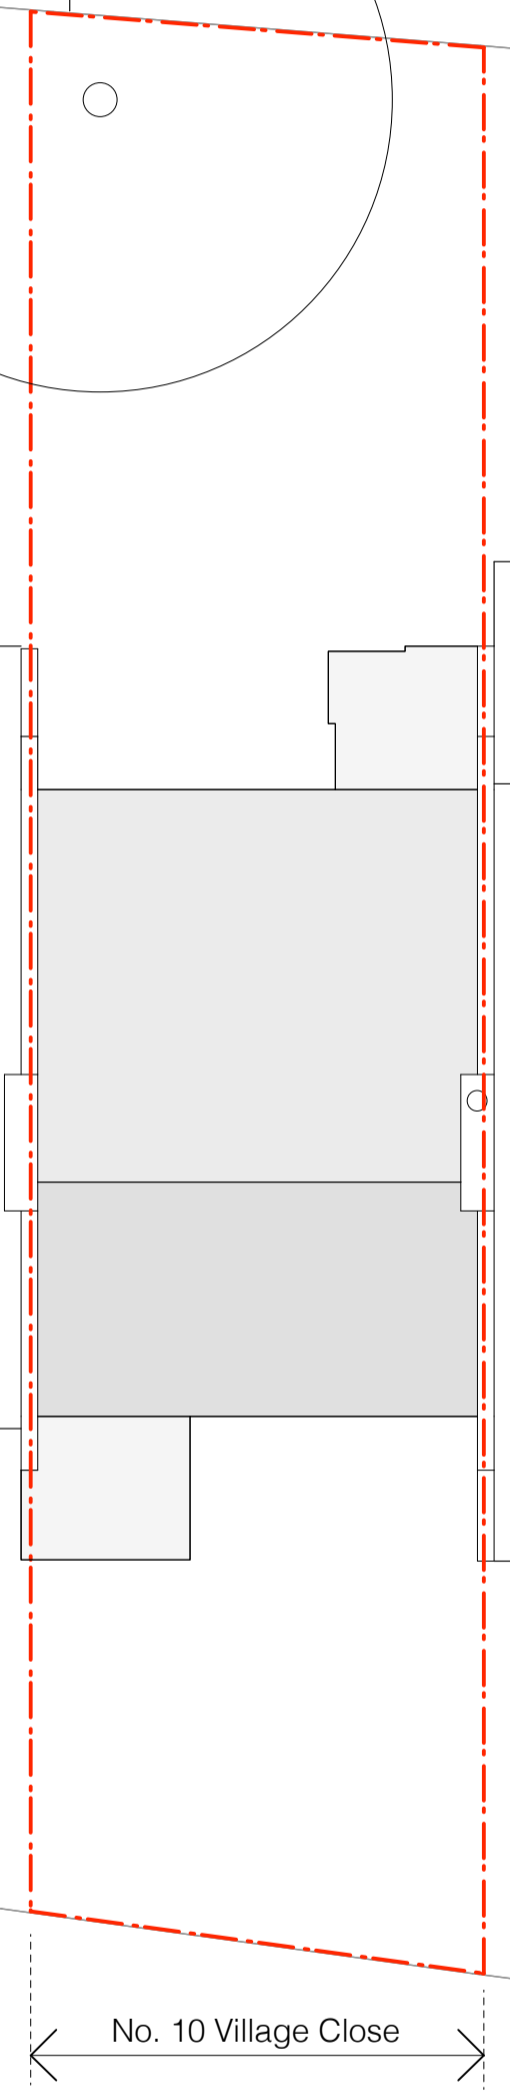


revisions

| | | |
|----|----------|----------|
| -- | PLANNING | 09.01.17 |
|----|----------|----------|

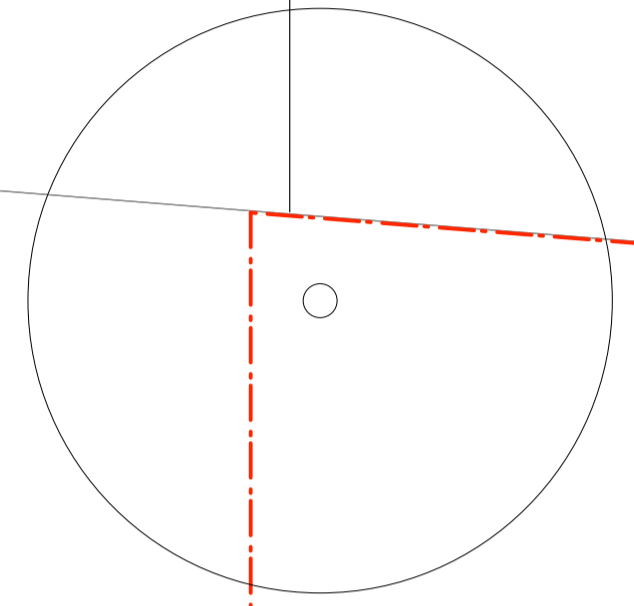

No. 10 Village Close

VILLAGE CLOSE

BELSIZE LANE

No. 19

No. 9

No. 11

No. 12

No. 13

No. 14

No. 15

FOR PLANNING

| | |
|----------------------|-----|
| client | |
| Gabe + Lauren Turner | |
| scale | |
| 1:100 at A3 | |
| project | |
| 10 Village Close | |
| drawing title | |
| Existing Site Plan | |
| drawing no | rev |
| 1603_EX_020 | -- |

STUDIOCARVER

37 Alfred Place
London WC1E 7DP
T: 020 7096 1257
E: mail@studiocarver.co.uk
W: www.studiocarver.co.uk