


revisions

no.	description	date
--	PLANNING	09.01.17

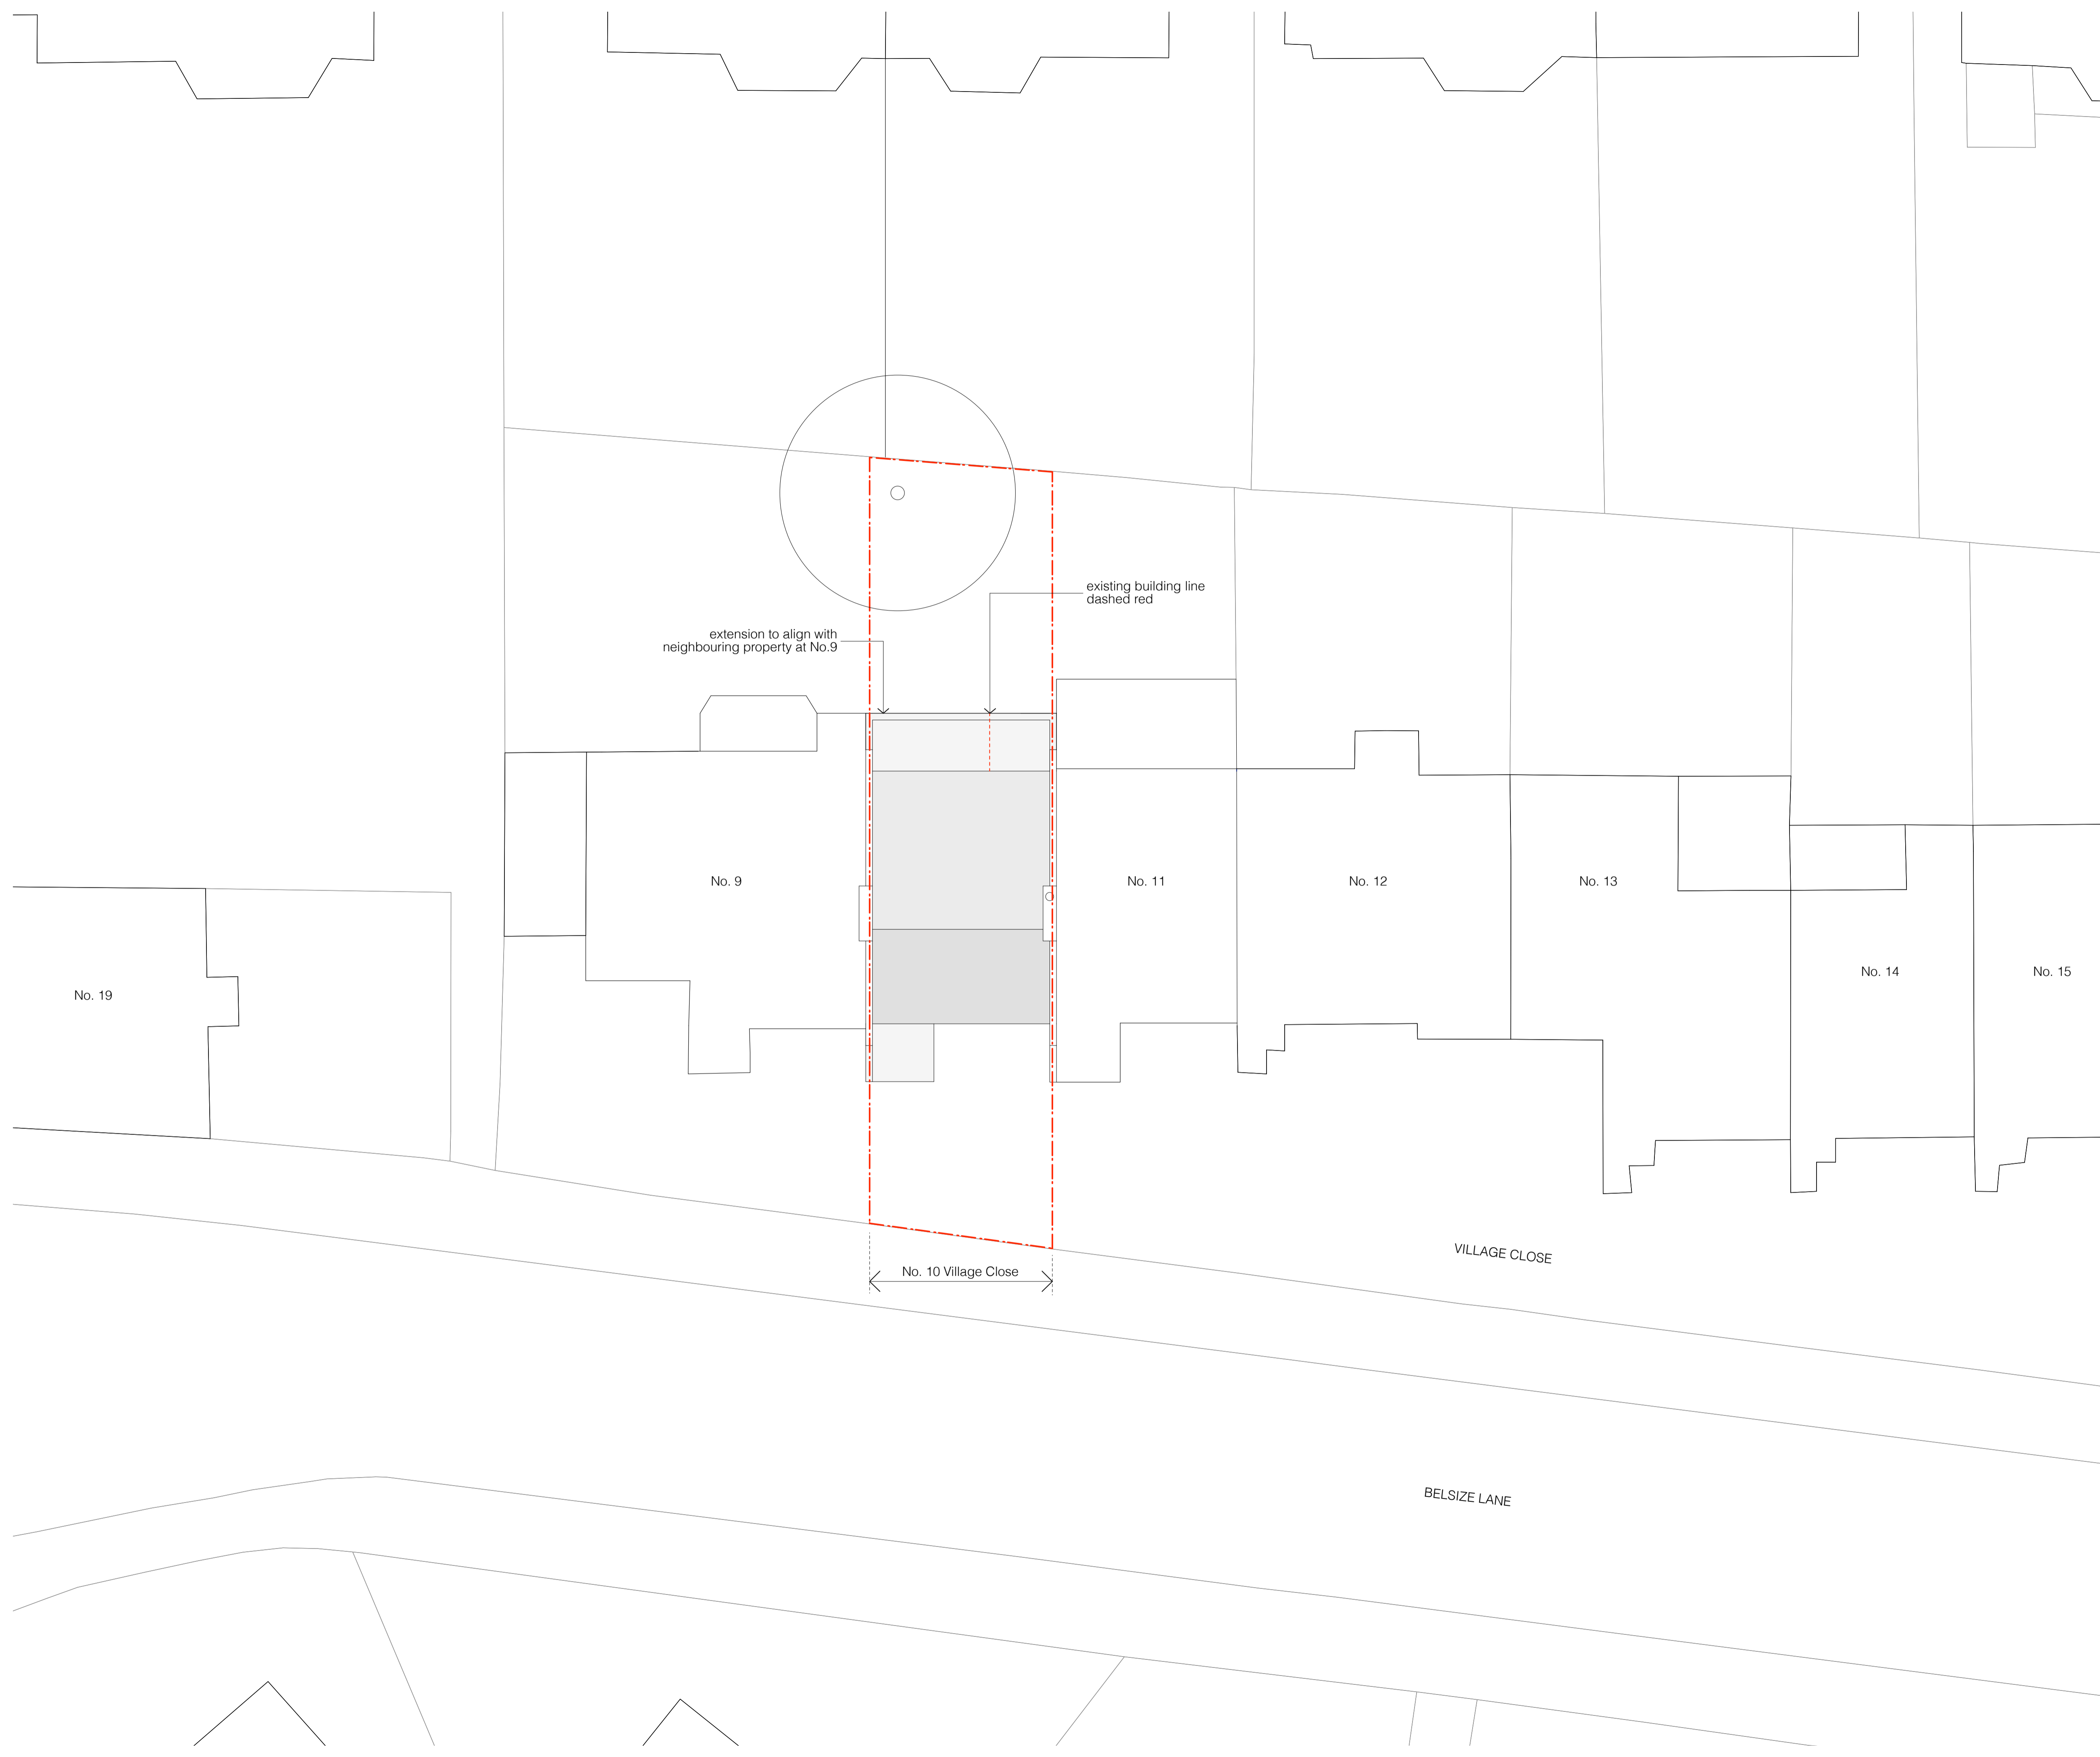

# FOR PLANNING

client	Gabe + Lauren Turner	
scale	1:100 at A3	
project	10 Village Close	
drawing title	Proposed Site Plan	
drawing no	1603_PL_020	rev
		--

## STUDIOCARVER

37 Alfred Place  
London WC1E 7DP  
T: 020 7096 1257  
E: mail@studiocarver.co.uk  
W: www.studiocarver.co.uk