

do not scale dimension from this drawing.
 all measurements given are indicative.
 all dimensions to be determined on site
 prior to purchase and manufacture.
 all discrepancies between indicative
 dimensions and those measured on site
 to be brought to the architect's attention.

this drawing is copyright and should not be
 copied or duplicated in anyway without the
 consent of truekiffin & Co Ltd

drawing title
 Front and Rear elevation
 Existing

project
 44 Courthope Road
 London
 NW3 2LD


reference
 Dormer

status
 Planning

tk
 truekiffin&co
 chartered architects
 1006 harrow road
 london NW10 5NS
 t. 020 8964 3260
 f. 020 8964 3210
 e: info@truekiffin.co.uk

project No 966 date 10/16
 drawing No E'X'01 revision' scale 1:100




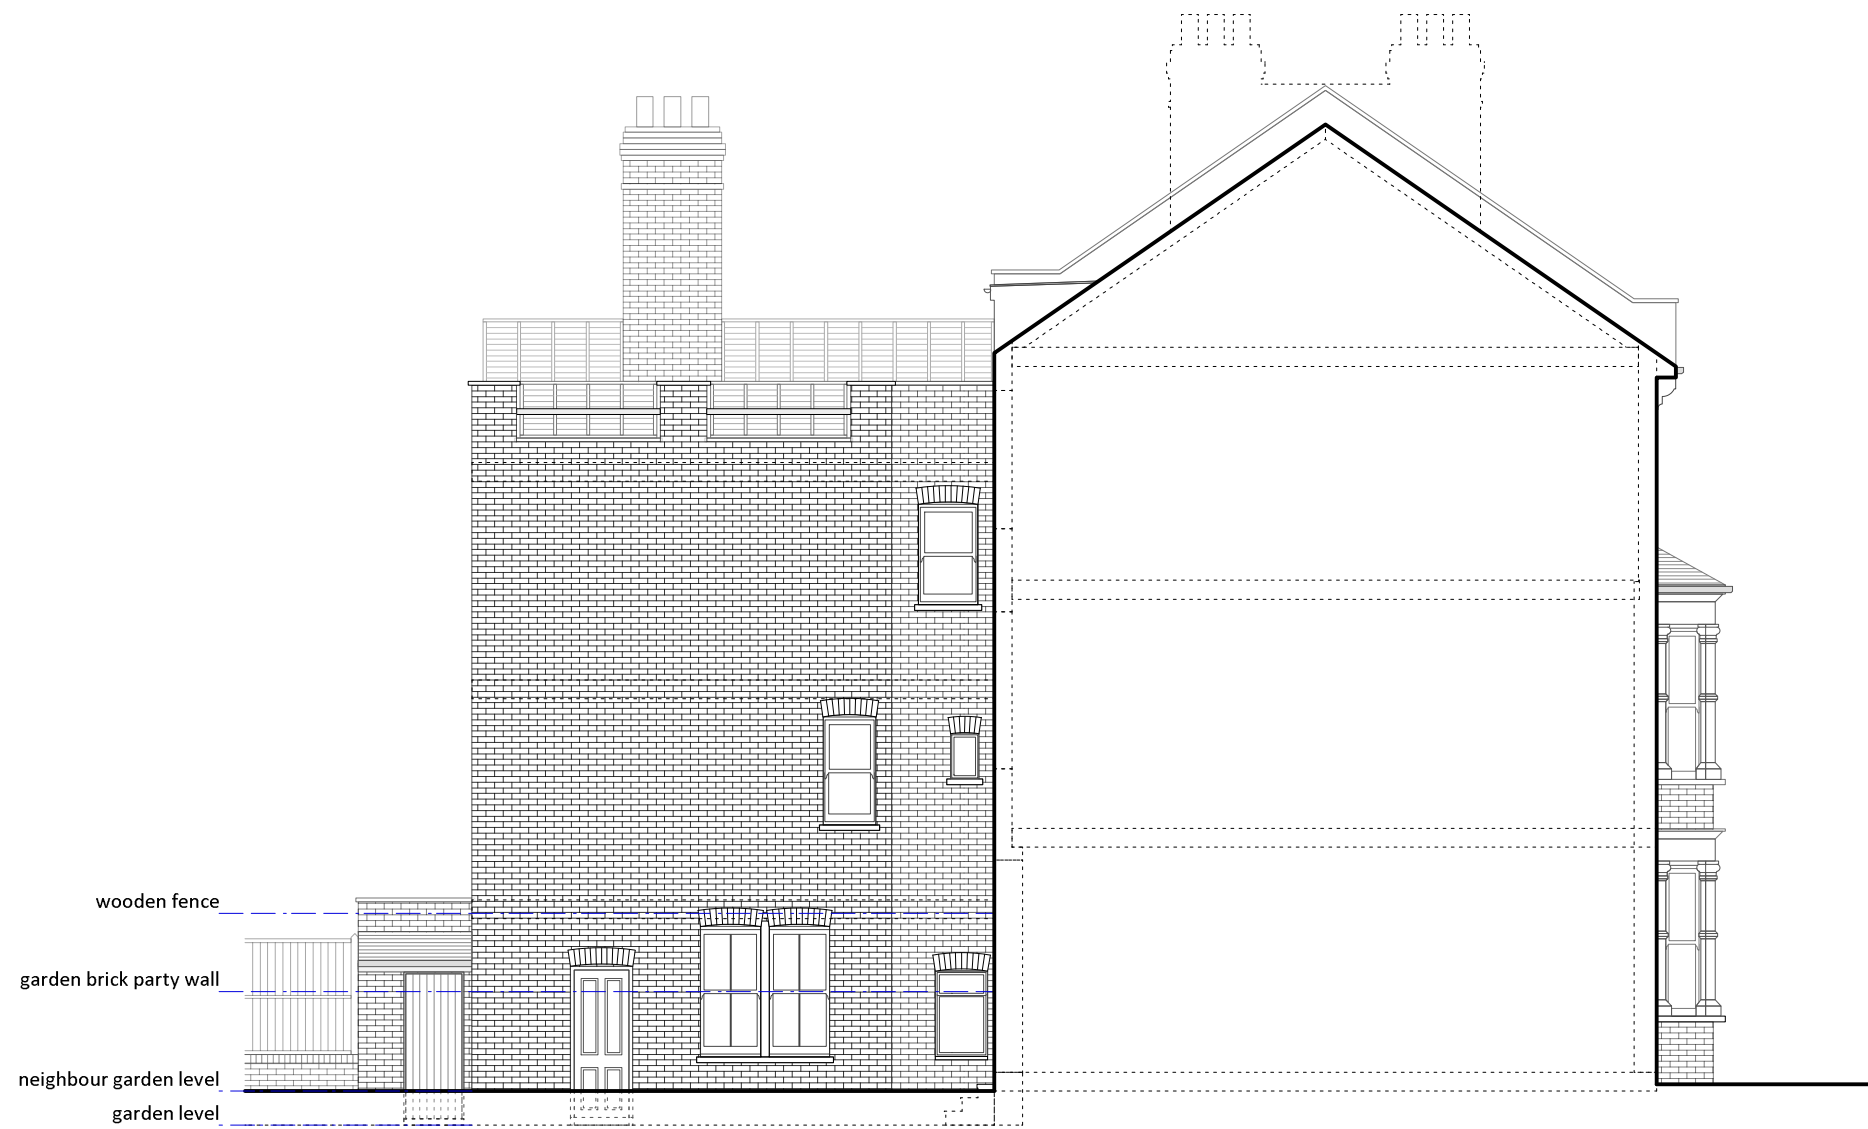

SIDE ELEVATION EXISTING

do not scale dimension from this drawing.
 all measurements given are indicative.
 all dimensions to be determined on site
 prior to purchase and manufacture.
 all discrepancies between indicative
 dimensions and those measured on site
 to be brought to the architect's attention.

this drawing is copyright and should not be
 copied or duplicated in anyway without the
 consent of truekiffin & Co Ltd

 

drawing title
 Side elevation
 Existing

project
 44 Courthope Road
 London
 NW3 2LD

reference

status
 Planning



truekiffin&co
 chartered architects
 1006 harrow road
 london NW10 5NS
 t. 020 8964 3260
 f. 020 8964 3210
 e: info@truekiffin.co.uk

project No 966
 drawing No E'X'02 revision'

date 10/16
 scale 1:100