




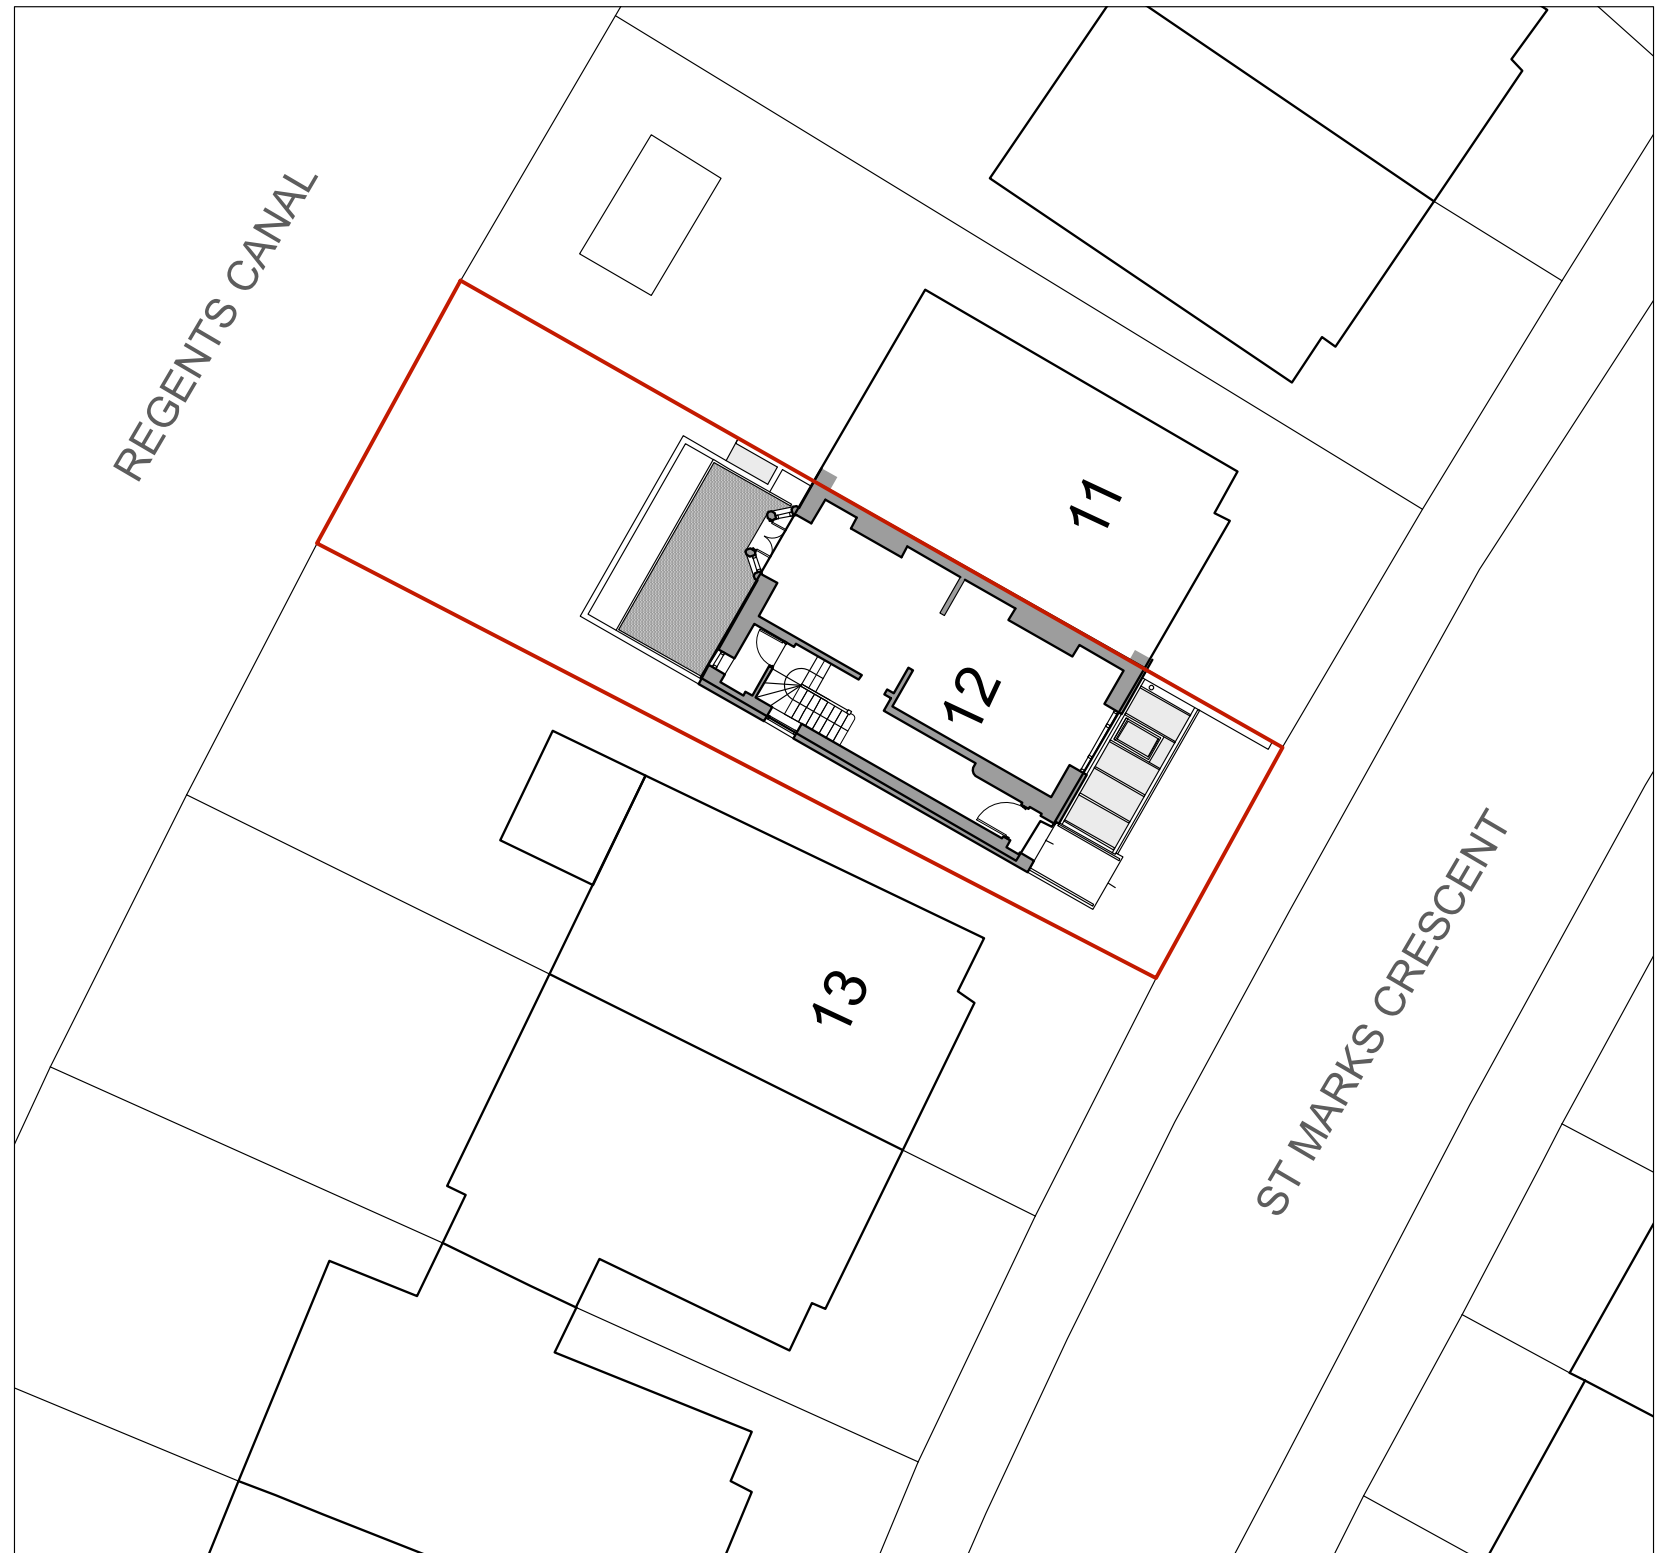

LOCATION PLAN
SITE 1:1250

 

SITE PLAN
SITE 1:1200

 

Monahan Blythen Hopkins
architects

166 Clerkenwell Road, London EC1R 5DE Tel 020 7833 9616 Email : admin@mbharchitects.co.uk

Client : Michael Birnbaum
Job Title : 12 St Marks Crescent
Drawing: Site & Location Plan

Scale : 1:200/1:1250
Dwg No: SMC-E00

Date : Nov 2016
Rev : A

All Dimensions Must Be
Checked On Site and Not
Scaled From This
Drawing
Copyright Monahan
Blythen Hopkins
Architects Ltd

