


DATE	REV.
Layout updated	03.11.16 A
Bicycle parking added	19.12.16 B
Bicycle parking amended	21.12.16 C

ELEVATION 1

QUEX ROAD

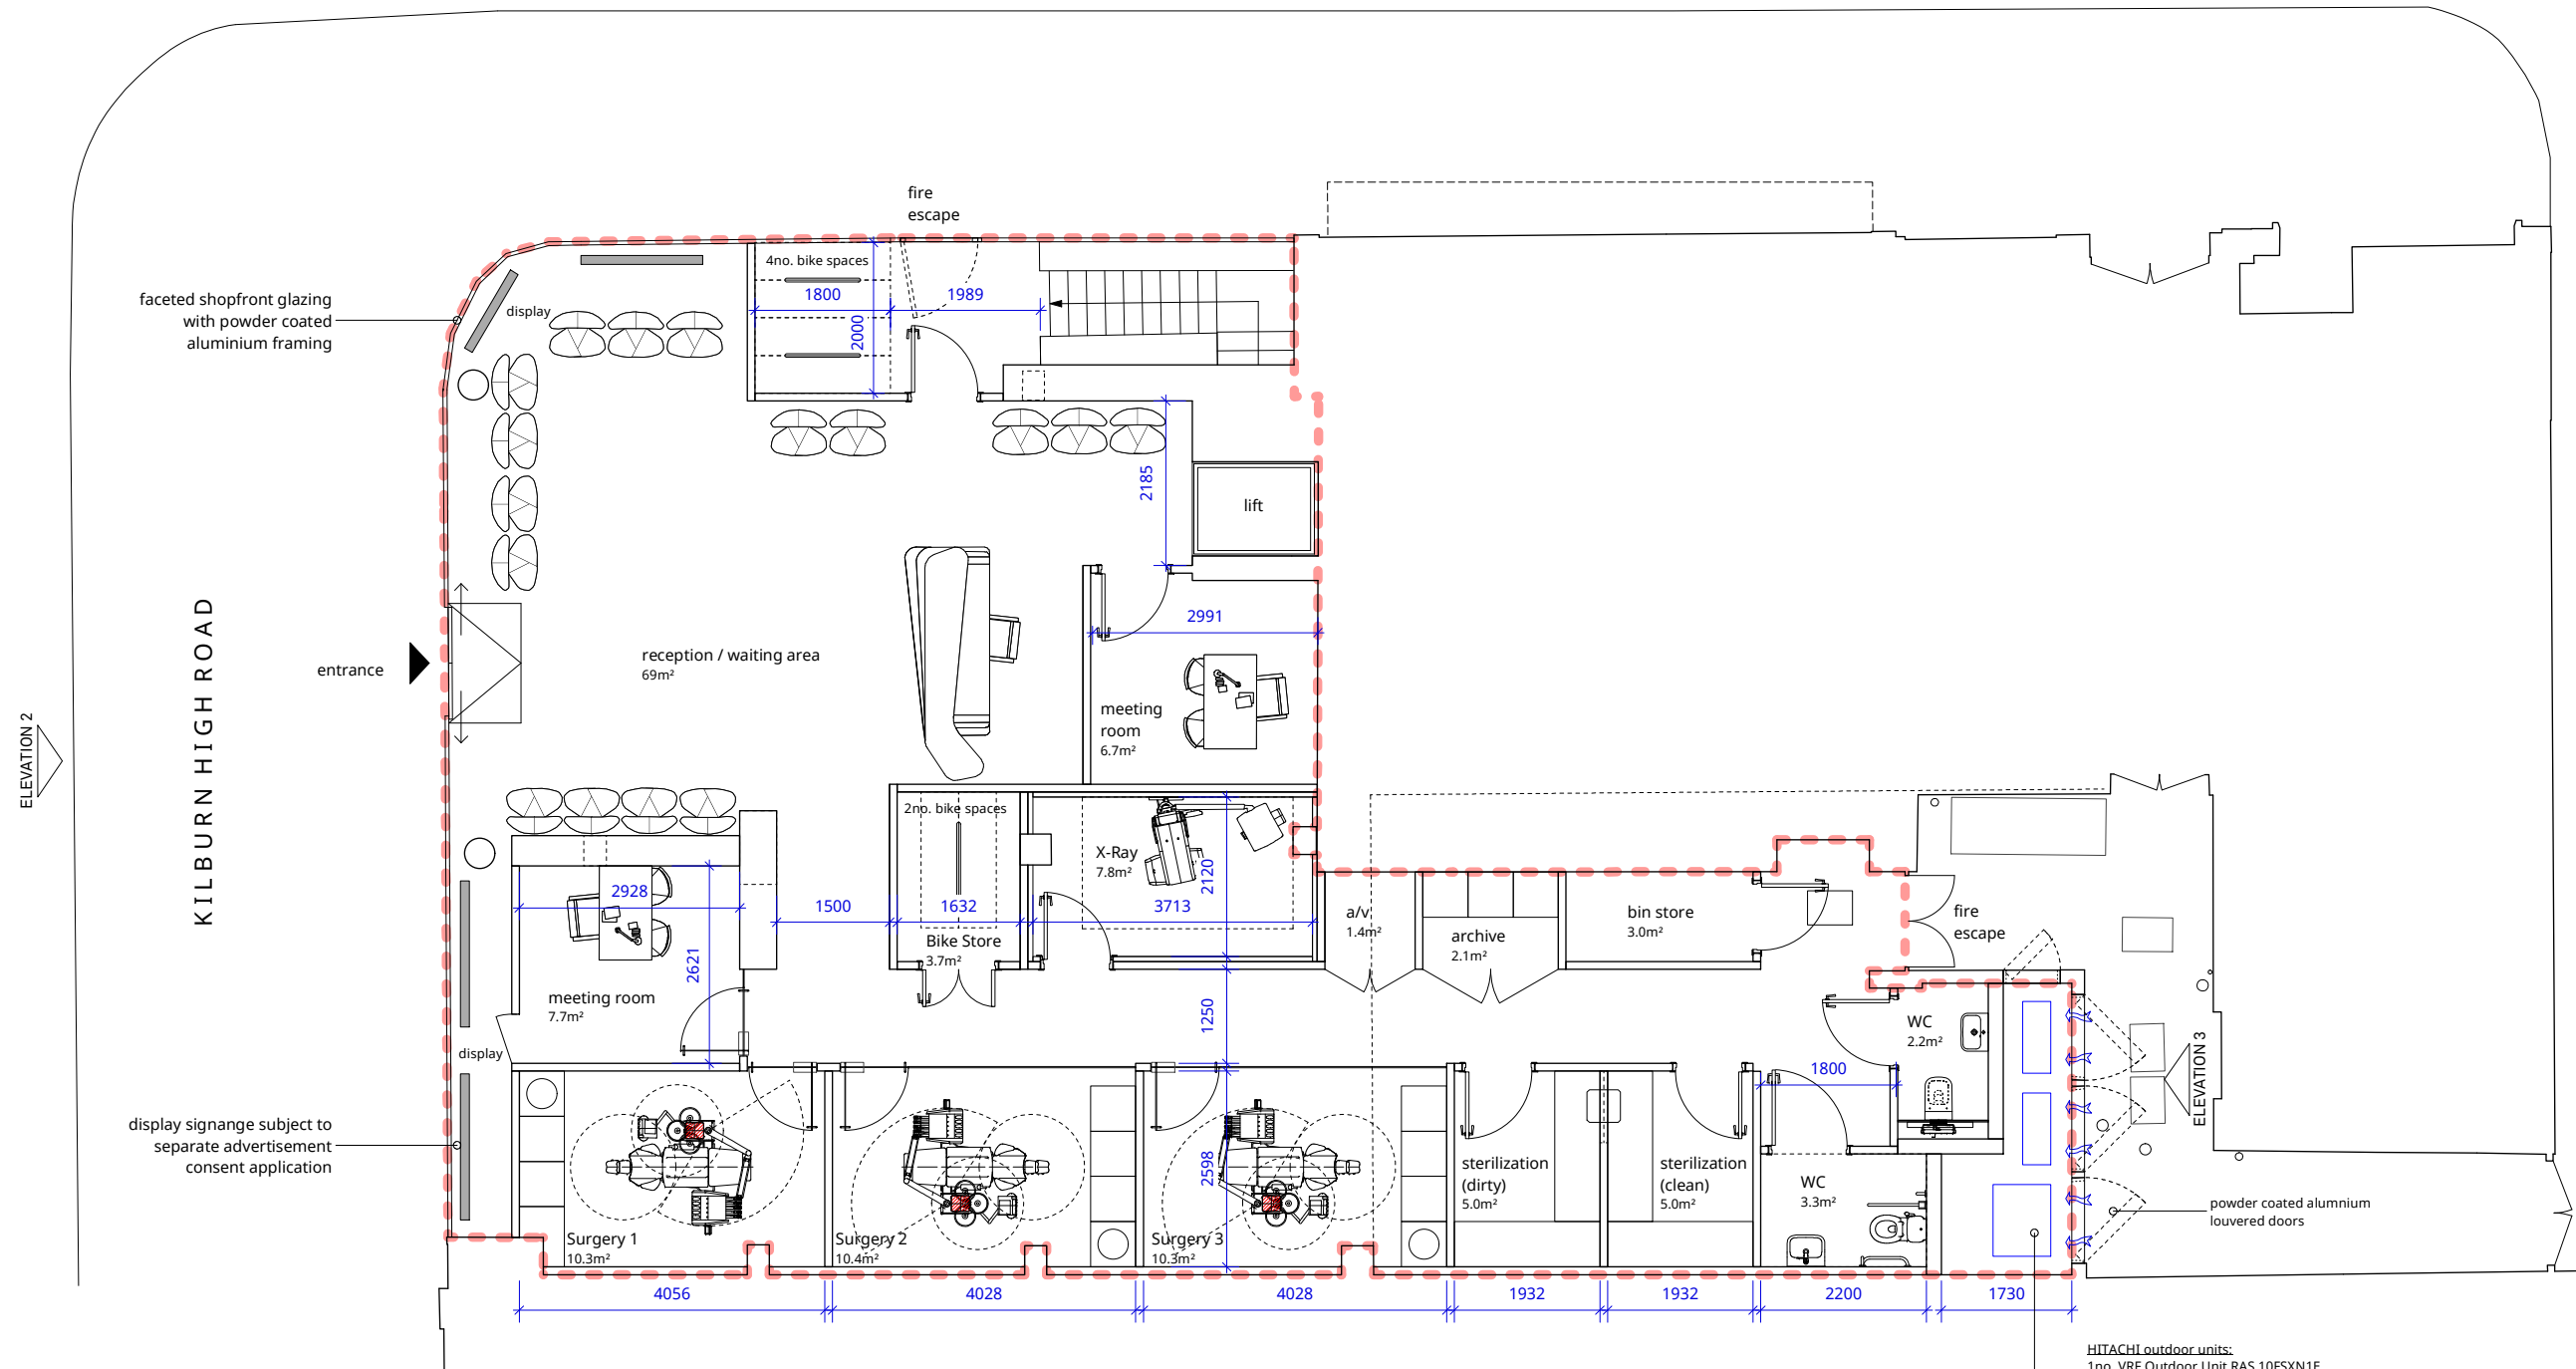

1. PROPOSED GROUND FLOOR PLAN
GIA: 206m²

HITACHI outdoor units:
1no. VRF Outdoor Unit RAS 10FSXN1E
1no. IVX Comfort Outdoor Unit RAS 8HNCE
1no. IVX Comfort Outdoor Unit RAS 6.0HVNC1E

ELEVATION 2

KILBURN HIGH ROAD

ELEVATION 3



ARCHITECT
mwai
48 Broadley Terrace
London NW1 6LG
United Kingdom
+44 (0)20 7258 0332
www.mwai.co.uk



CLIENT
DENTIX
PROJECT
122-126 Kilburn High Road
London NW6 4HY

DRAWING TITLE
Proposed
Ground Floor Plan

SCALE @ A1	SCALE @ A3	DRAWN	DATE
1:50	1:100	ml	05.16

JOB NO.	DRAWING	REV.
086 DEN	PL 101	C