



Do not scale from this drawing
All dimensions to be checked on site

Notes:

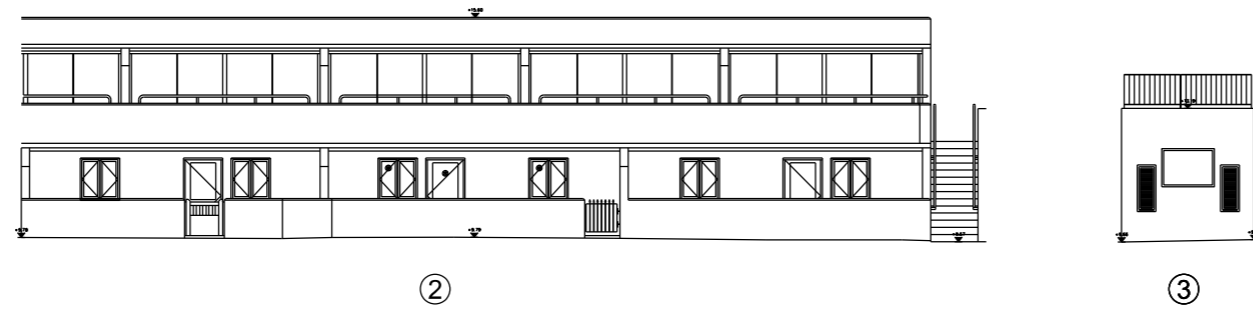

ELEVATIONS 2 & 3
PART SOUTH EAST ELEVATION OF 28-36 (CONS) OAKSHOTT COURT

Existing Elevation

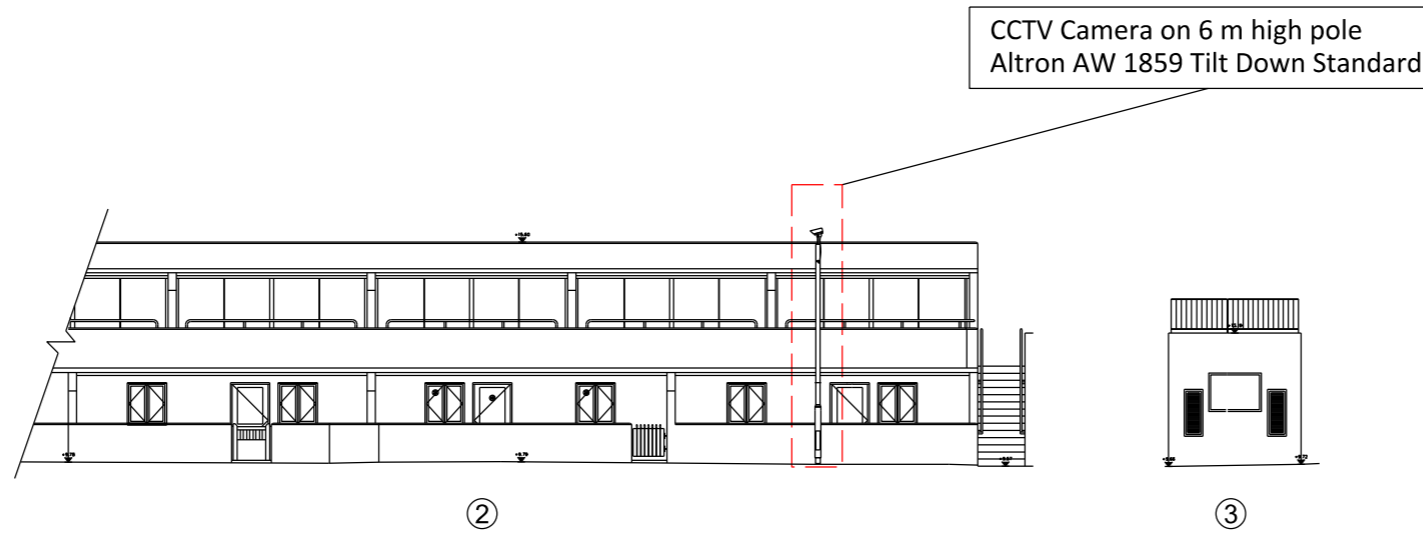

ELEVATIONS 2 & 3
PART SOUTH EAST ELEVATION OF 28-36 (CONS) OAKSHOTT COURT

Proposed Elevation

10.000M



Existing and Proposed Elevations 2 & 3

1 : 200 @ A3

Amendments:

Rev A: Camera relocated, elevation 3. 2016-12-05

Drawing type:

Client:

L. B. CAMDEN

Project:

Oakshott Court
Kings Cross

Title:

Existing & Proposed
Elevations 2 & 3

Scale: 1:200 @ A3 Date: 16/02/2016

Drawn: DL Checked: SB

Drg.no: 6019-P(0)003

Rev: A

Heritage Surveys Ltd.

Heritage Surveys Limited
Unit 11H, Carlton Road
South Croydon
Surrey
CR2 0BS
www.heritage-surveys.com