






SIDE ELEVATION

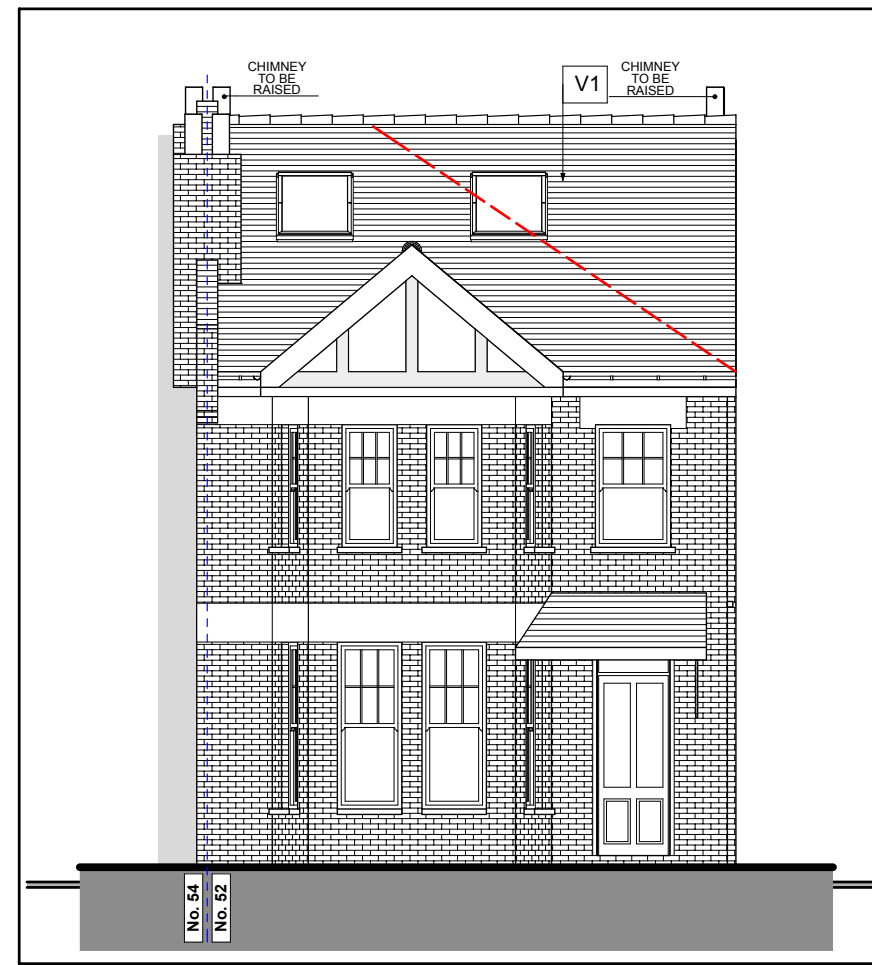

FRONT ELEVATION

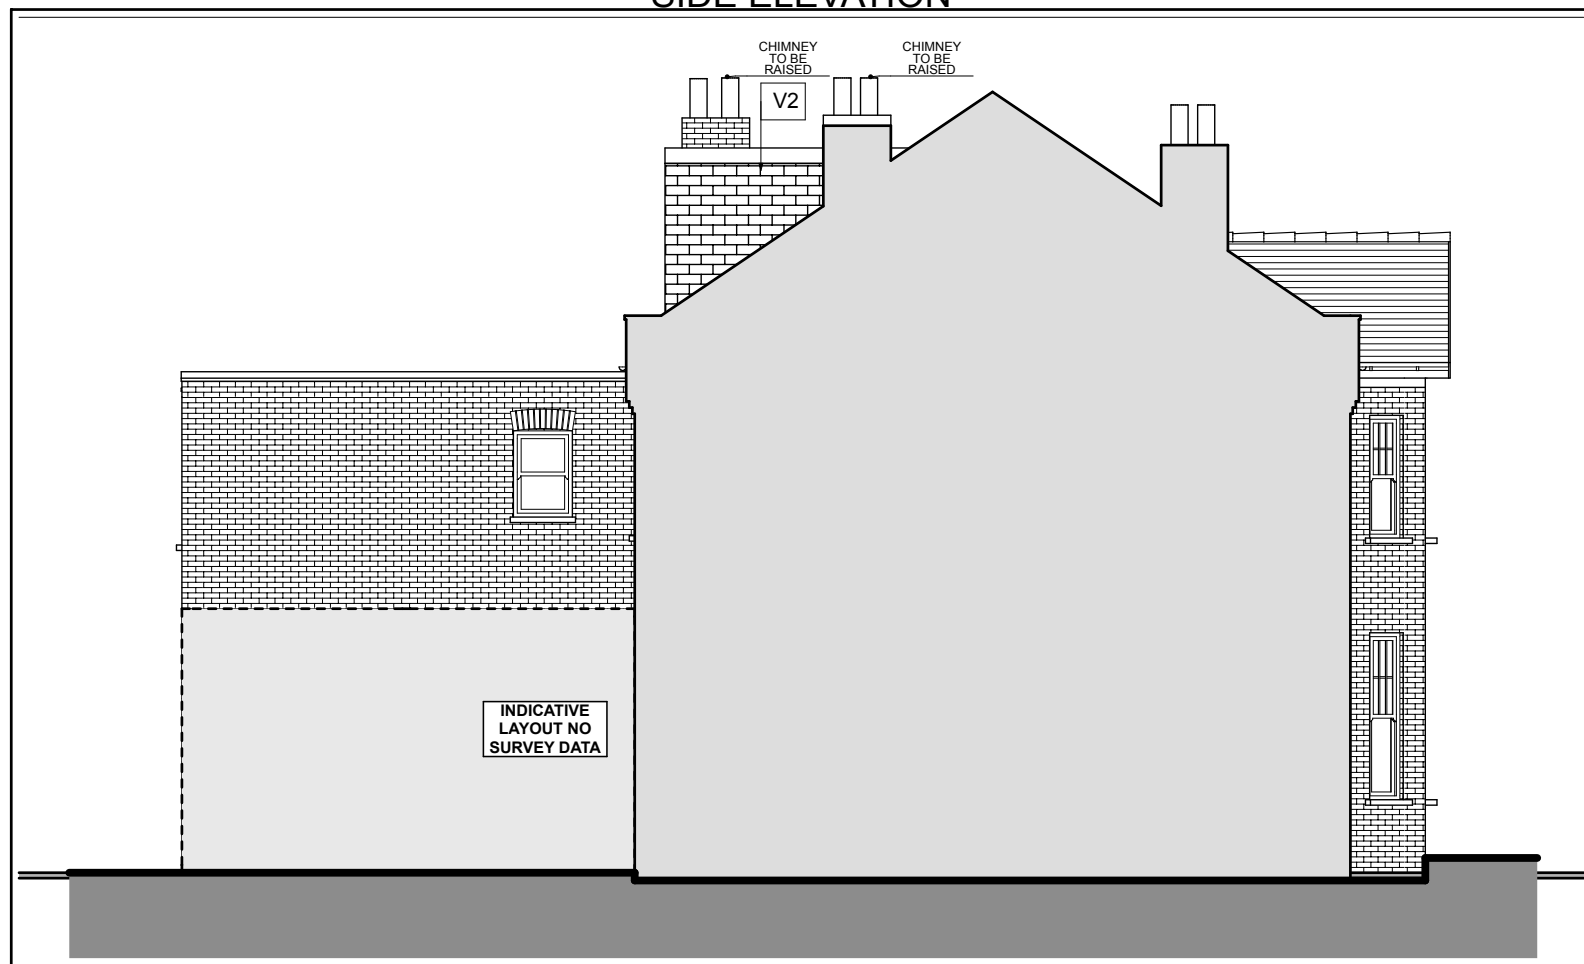

SIDE ELEVATION

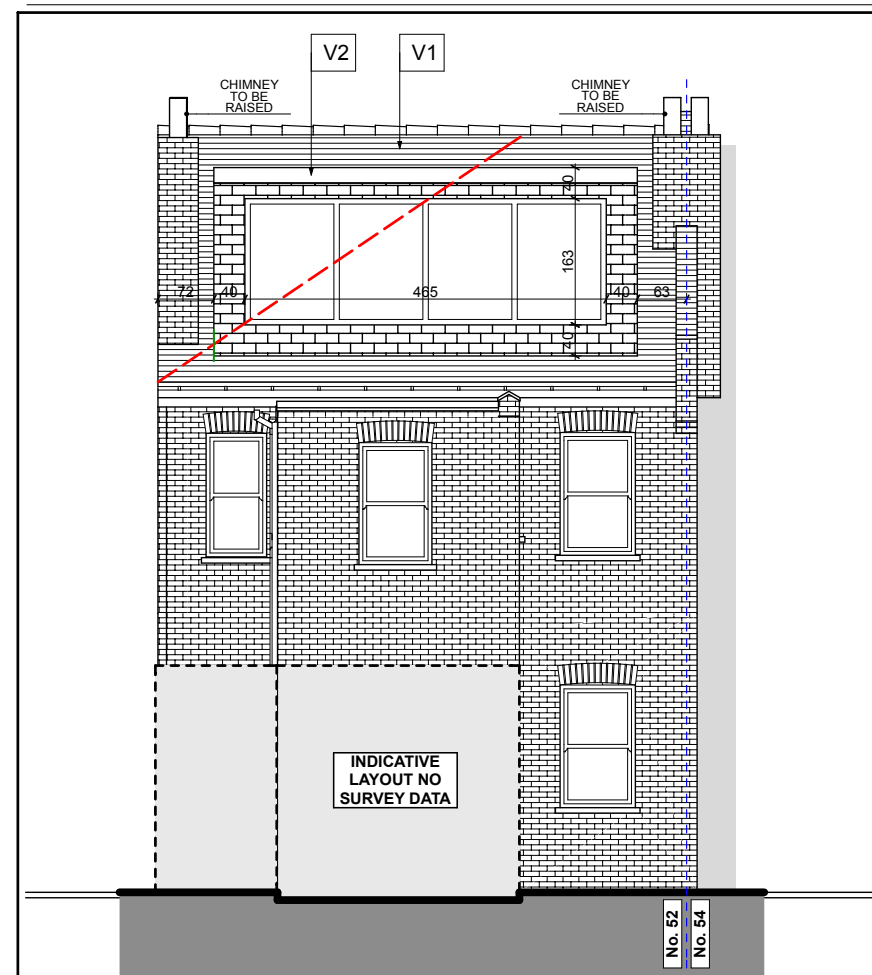

REAR ELEVATION

REV B- RAER DORMER WALLS AND ROOF SET OFF 500 mm OR MORE FROM THE EAVES, EDGES, PARTY WALL, RIDGE  
 REAR DORMER GLAZING: PLACEMENT AND SIZE CHANGED  
 REV A- RAER DORMER SIZE REDUCED

REVISION HISTORY	CODE	DATE

**build LONDON**  
 ARCHITECTURE

36-38 OLD DEVONSHIRE ROAD, BALHAM,  
 LONDON SW12 9RB  
 t: 020 86733380 e: architecture@buildlondon.com www.buildlondon.com

Client  
**EMMANUEL BRANDARIZ**

Job Title  
**H2G REAR DORMER LOFT  
 CONVERSION**

52B SARRE ROAD, LONDON, NW2 3SL

Drawing Title  
**ELEVATIONS - PROPOSED**

Drawn by	Date	Checked by	Date
NP	12.01.2017	MT	12.01.2017

Scale	Drawing Status
1:100@A3	PLN

Drawing number	Revision
16181_PLN_04	B1

