



JOB NO 392	DWG NO 112	REV /
----------------------	----------------------	-----------------

REVISION	DATE
X XXX	XX.XX.XX XX

This drawing is the property of Design Venue Limited. Copyright and design right are reserved by them and the drawing is issued on the condition that it is not copied either wholly or in part without the written consent of Design Venue Limited.
Figured dimensions to take preference over those scaled. All dimensions to be checked on site before commencement of any work or shop drawings. This drawing is to be read with the specification when existing. Any discrepancies should be brought to the attention of the architect / designer.

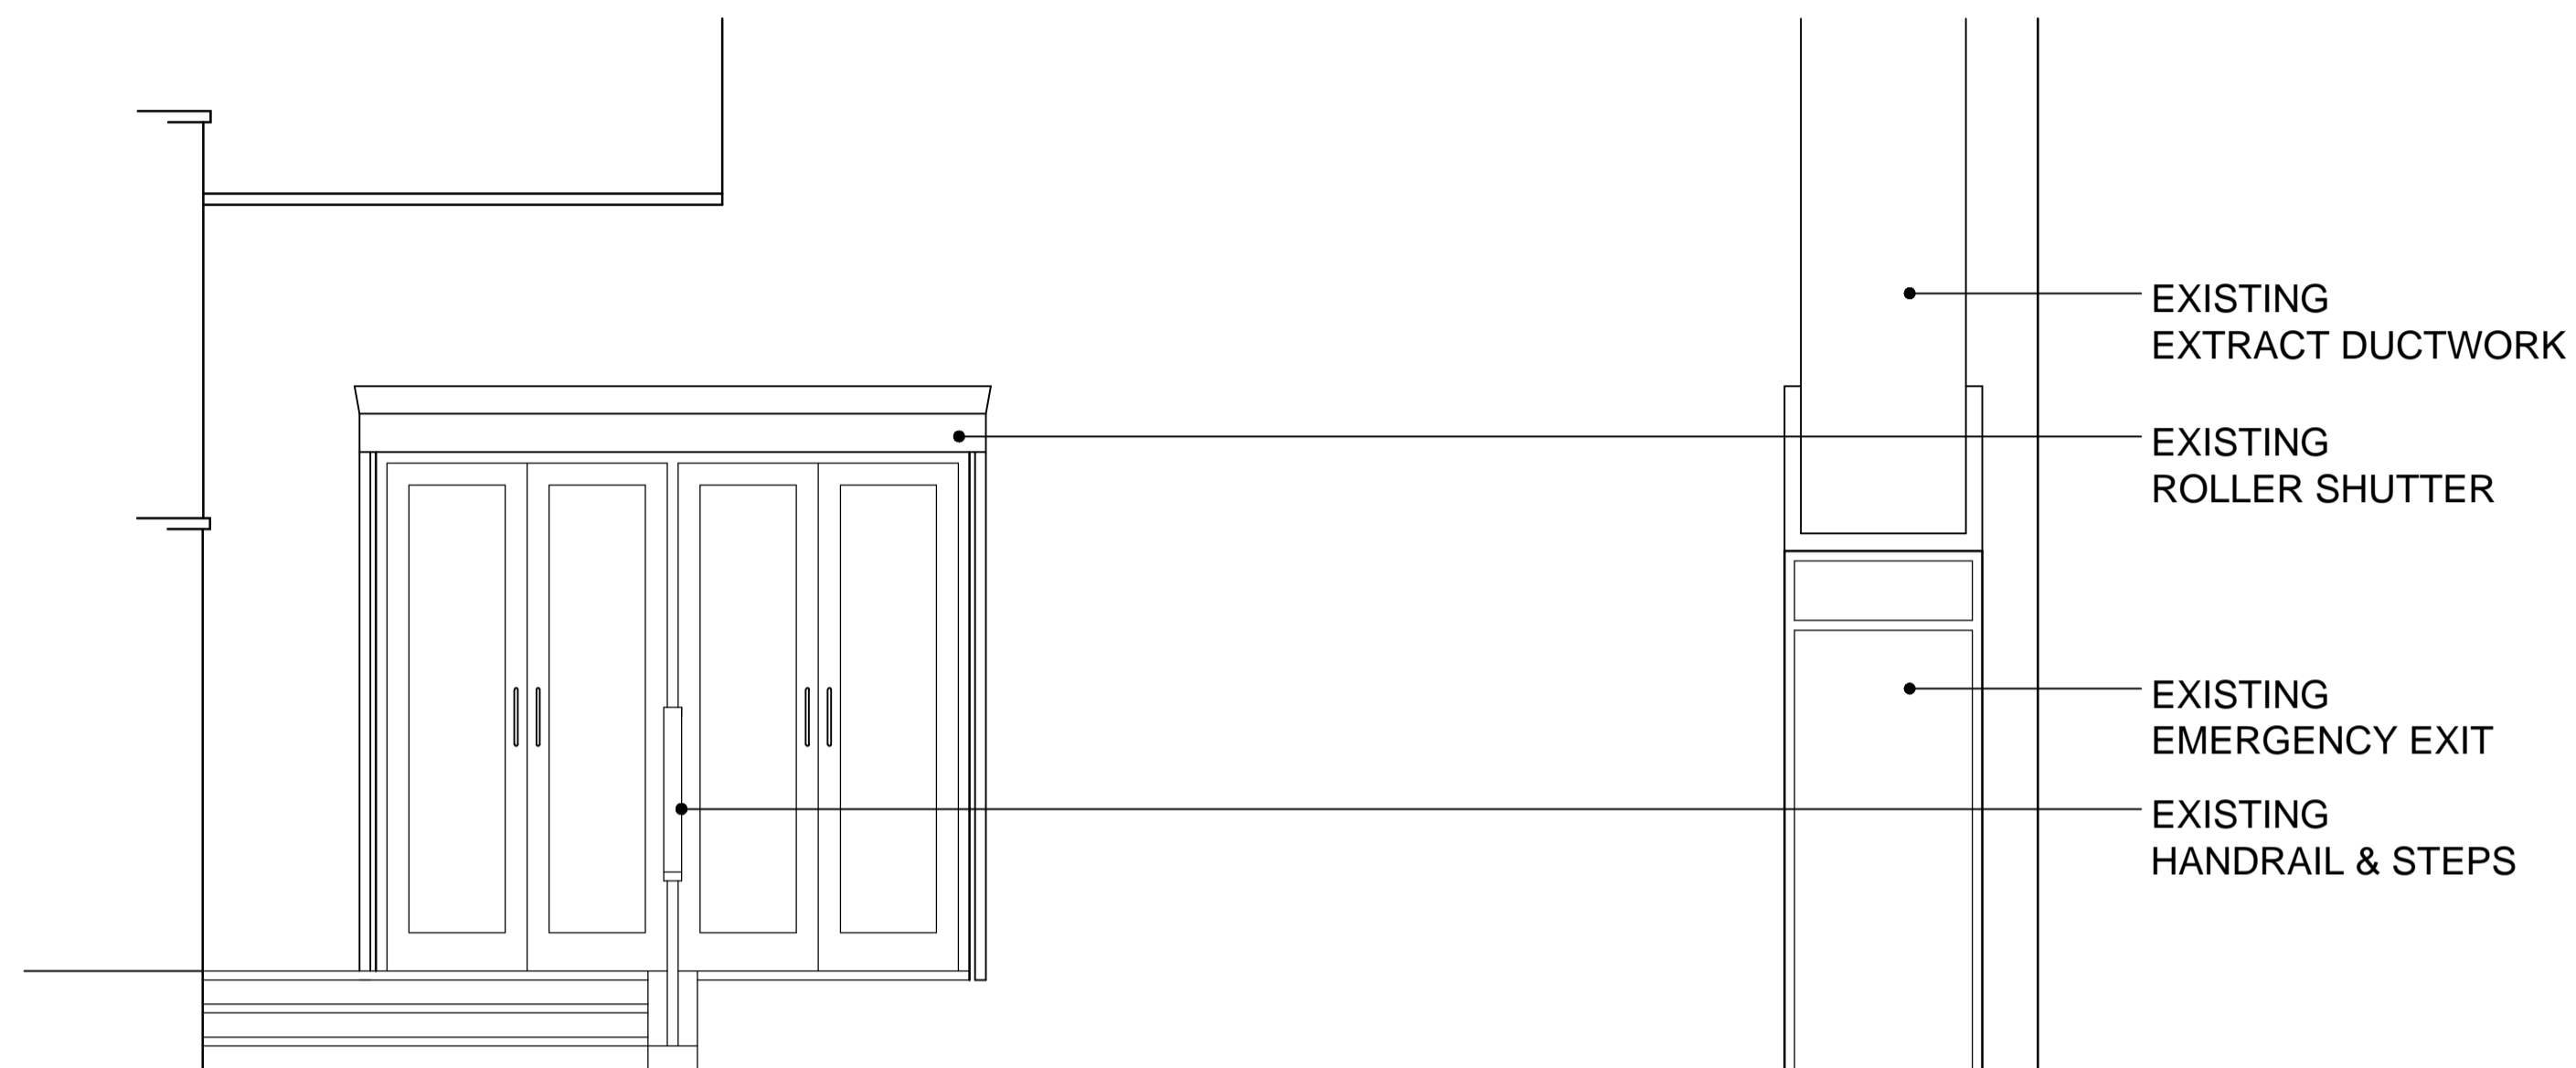


EXISTING REAR ELEVATION

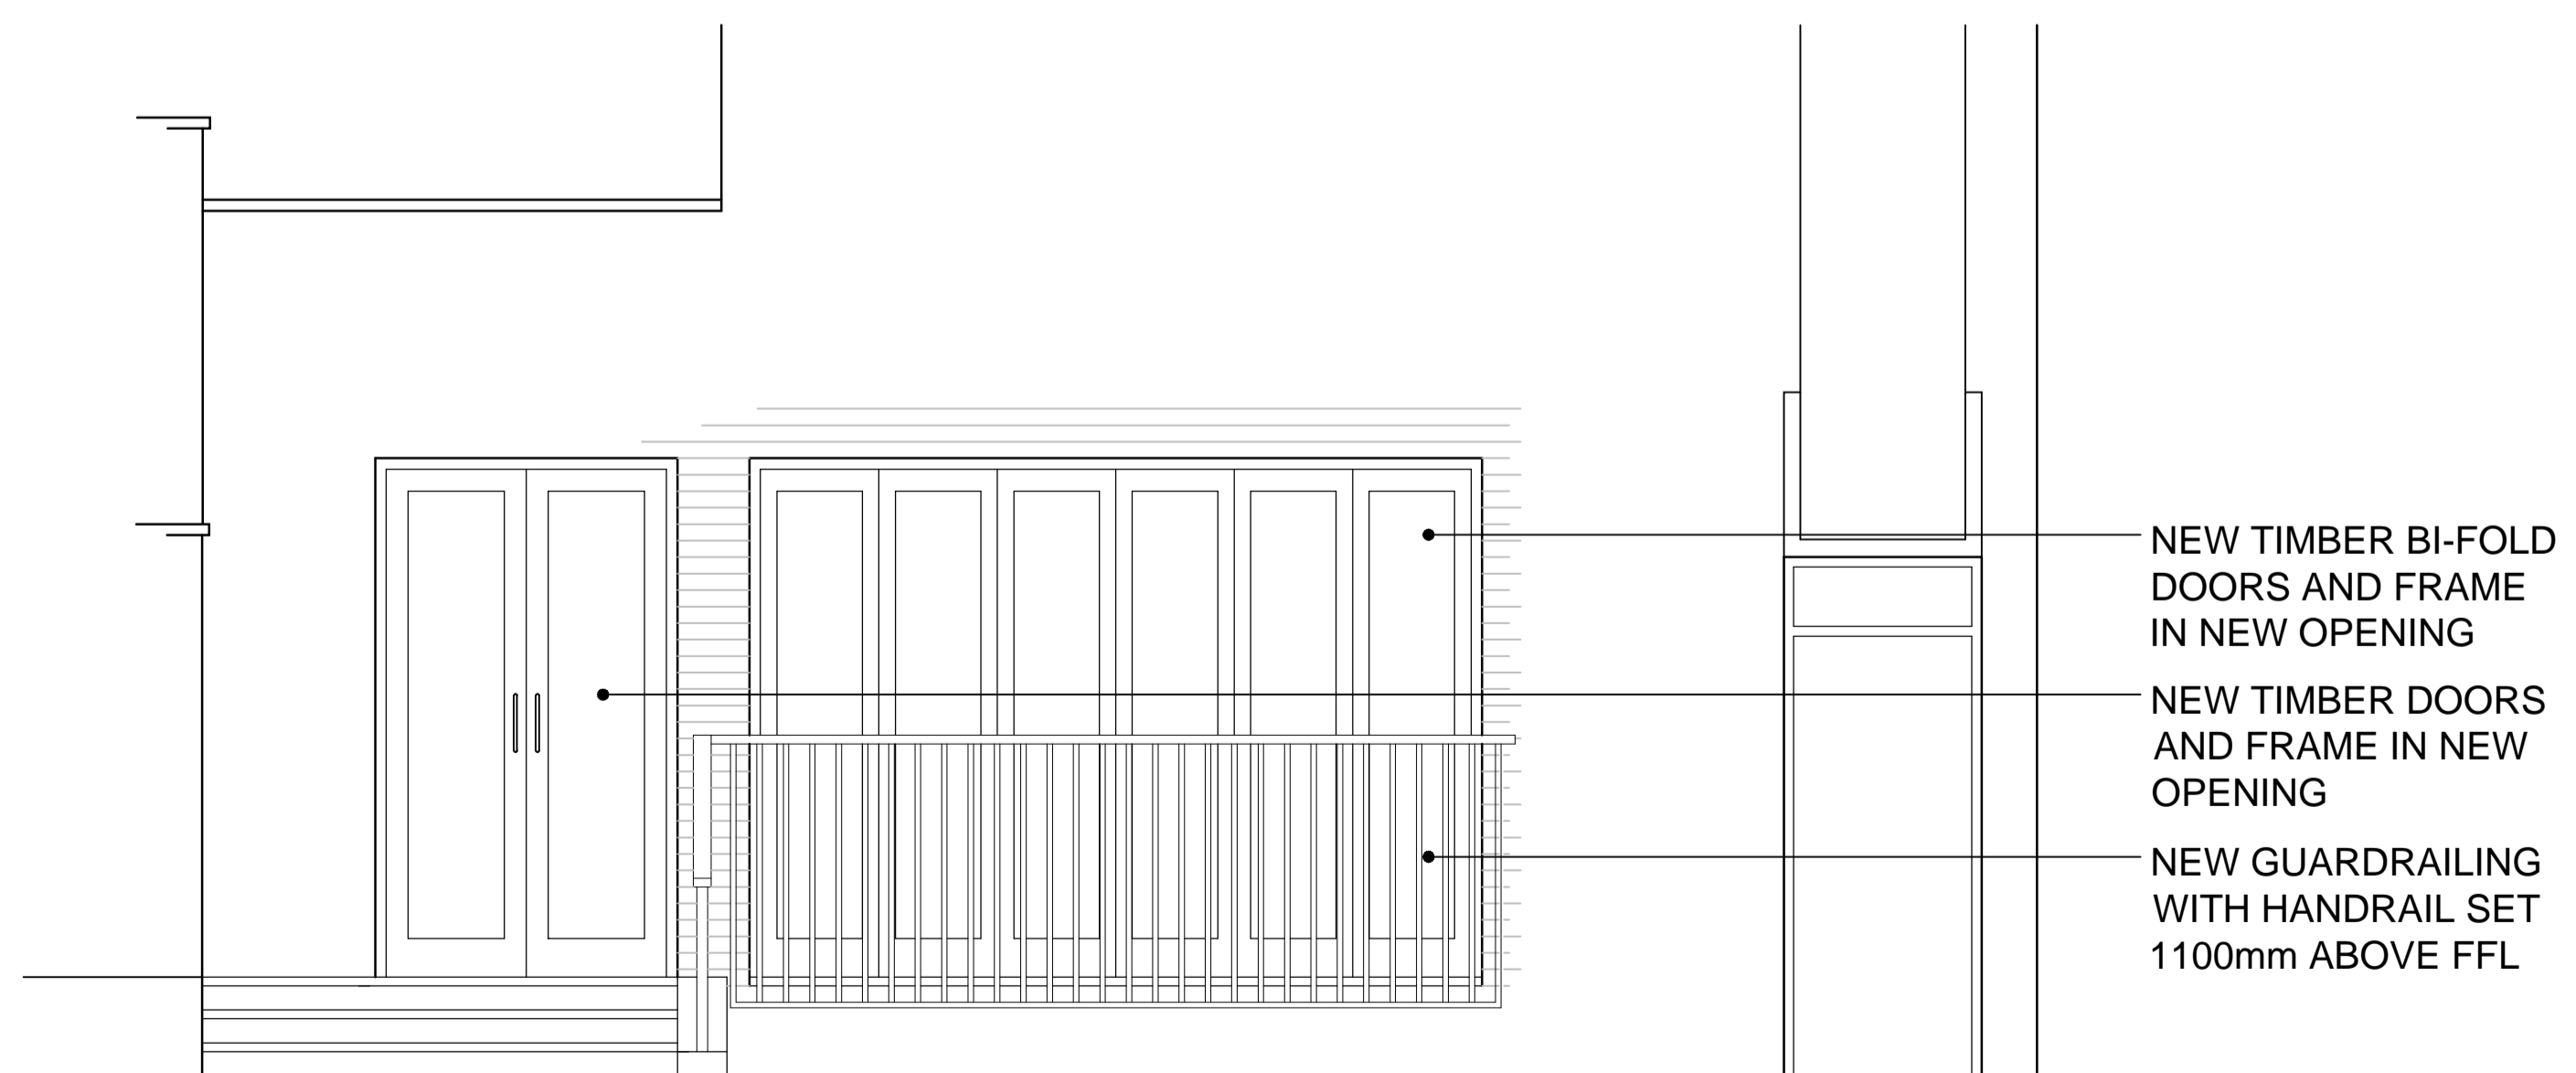

PROPOSED REAR ELEVATION

wetherspoon

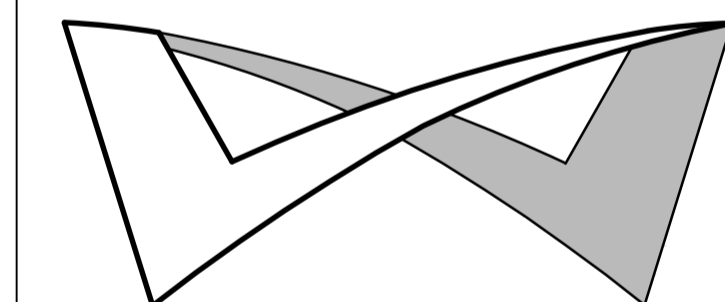

DV ARCHITECTS

Watling Court Orbital Plaza Cannock
Staffordshire WS11 0EL
Tel: 01543 404 657
Email: studio@designvenue.co.uk

**Penderel's Oak
Holborn Pub No. 0506**

DRAWING TITLE
**Existing and Proposed
Rear Elevations**

SCALE
1:100 @ A1

DATE 23/12/2016	DRAWN BY IP	CHECKED BY XX
---------------------------	-----------------------	-------------------------

STATUS
PRELIMINARY

JOB NO 392	DWG NO 112	REV /
----------------------	----------------------	-----------------