



01 EXISTING GROUND FLOOR PLAN

A-(10)-010 1:25@ A1,1:100 @ A3

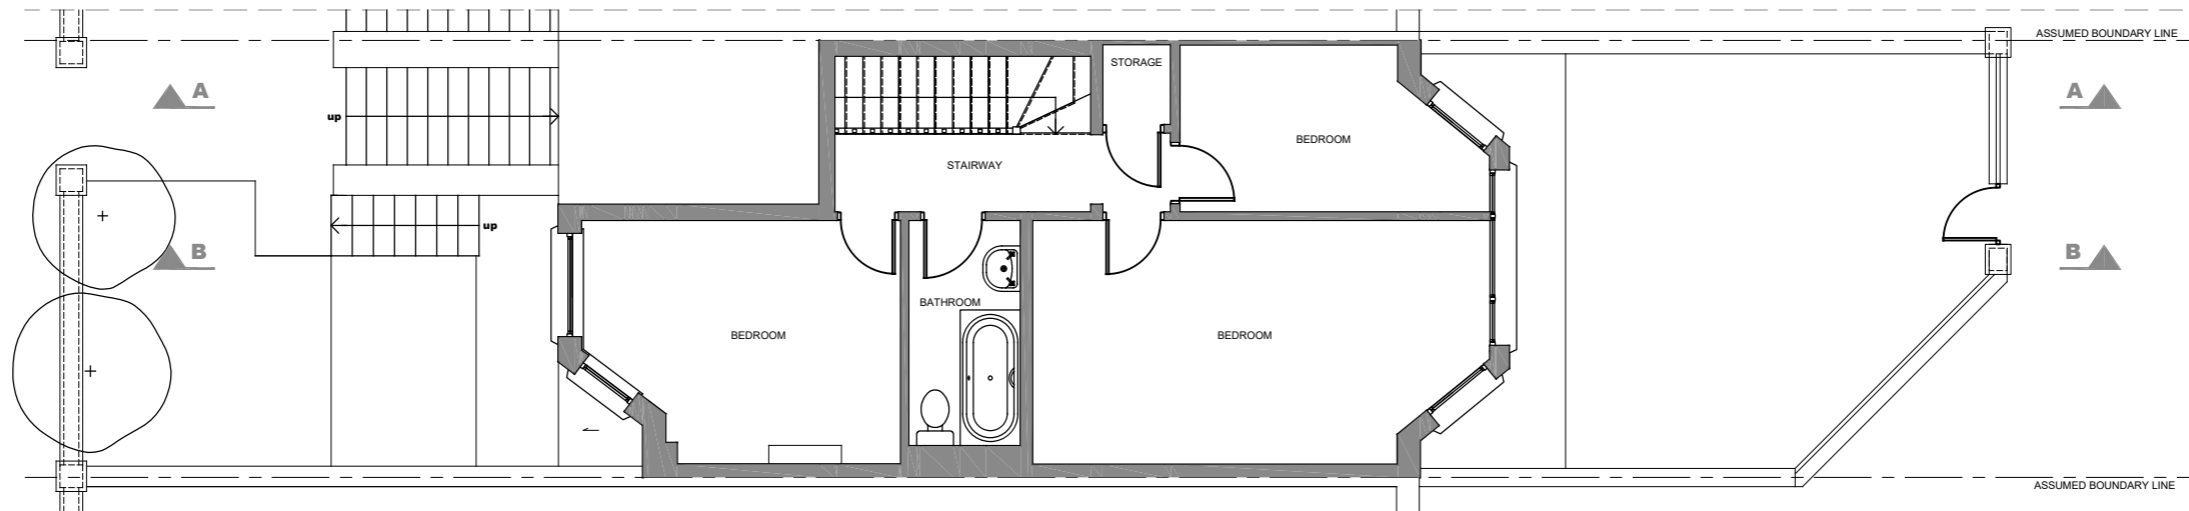


01 EXISTING FIRST FLOOR PLAN


A-(10)-010 1:25@ A1,1:100 @ A3

 


PROJECT NAME: 0736	CLIENT/PROJECT: Hala and Christian	NOTES: All dimensions in millimetres. All dimensions and levels are to be checked on site by the main contractor prior to commencing excavation works. Any discrepancy is to be reported back to the designer for instruction. This drawing is the property of VORBILD ARCHITECTURE LIMITED and may not be reproduced or disclosed to a third party in any form without written permission.	ARCHITECTURE:  www.vorbild.co.uk info@vorbild.co.uk	CONSTRUCTION: INSTALLATIONS: INSTALLATIONS:	SHEET TITLE: EXISTING GROUND AND FIRST FLOOR PLAN	DRAWING STATUS: FOR PLANNING DRAWN BY: KK/MS APPROVED: MS	SIGNATURE: SIGNATURE: SIGNATURE:	JOB NUMBER: 0736 DRAWING No: A-(10)-010 SCALE: 1:100 DATE: 18.11.2016 Rev. No.:
-----------------------	---------------------------------------	--	---	---	---	--	--	---

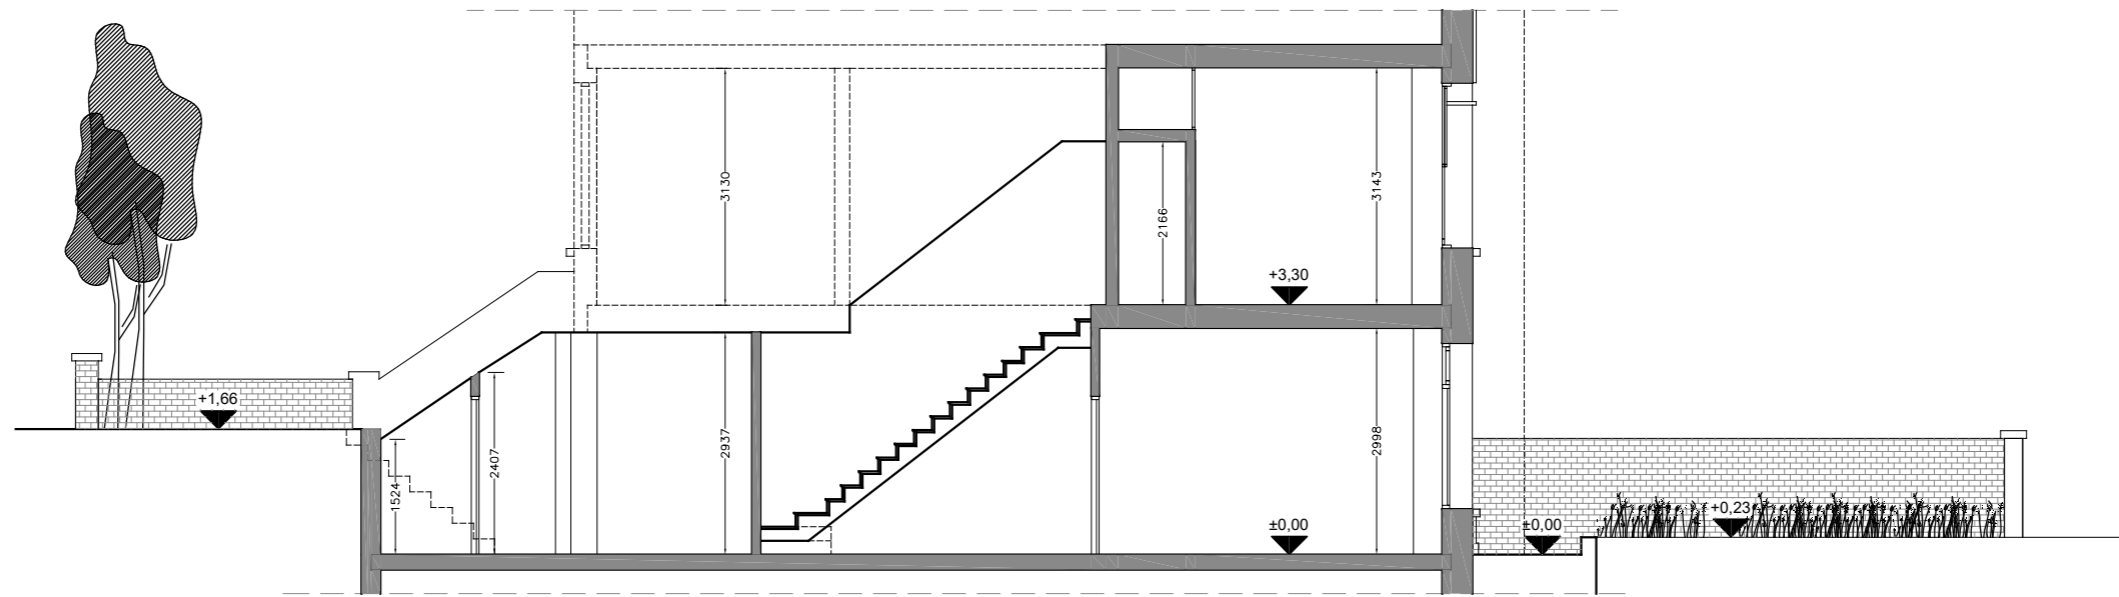

01 EXISTING SECTION A-A
 A-(11)-010 1:25@ A1, 1:100 @ A3

 


PROJECT NAME: 0736	CLIENT/PROJECT: Hala and Christian	NOTES: All dimensions in millimetres. All dimensions and levels are to be checked on site by the main contractor prior to commencing excavation works. Any discrepancy is to be reported back to the designer for instruction. This drawing is the property of VORBILD ARCHITECTURE LIMITED and may not be reproduced or disclosed to a third party in any form without written permission.	ARCHITECTURE:  www.vorbild.co.uk info@vorbild.co.uk	CONSTRUCTION: INSTALLATIONS: INSTALLATIONS:	SHEET TITLE: EXISTING SECTION A-A	DRAWING STATUS: FOR PLANNING	JOB NUMBER: 0736
						DRAWN BY: KK/MS	DRAWING No: A-(11)-010
						APPROVED: MS	SCALE: DATE: Rev. No.: 1:100 18.11.2016

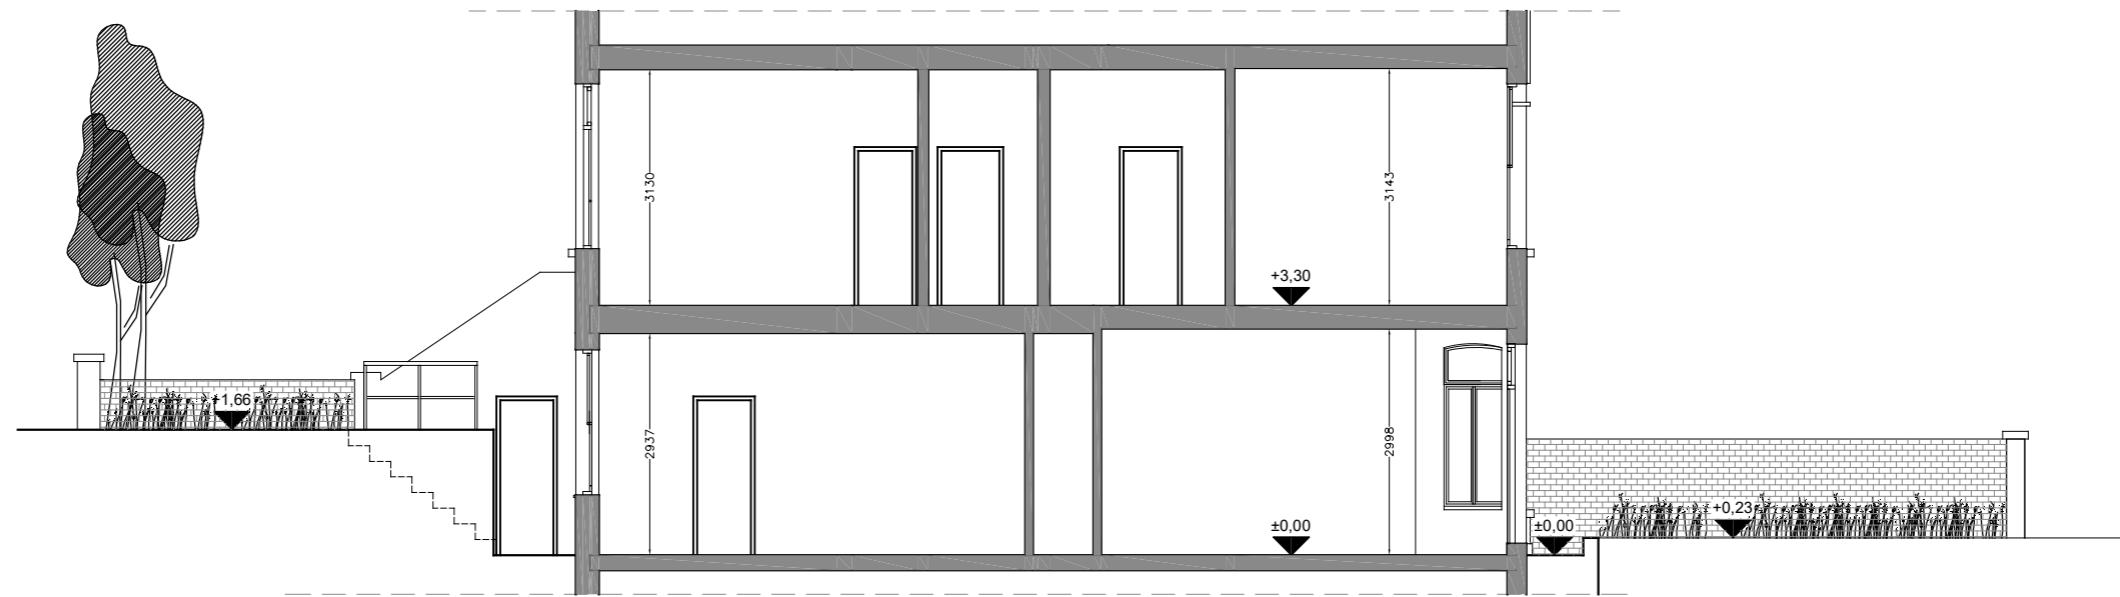

01
A-(11)-011

EXISTING SECTION B-B

1:25 @ A1, 1:100 @ A3

 


PROJECT NAME: 0736	CLIENT/PROJECT: Hala and Christian	NOTES: All dimensions in millimetres. All dimensions and levels are to be checked on site by the main contractor prior to commencing excavation works. Any discrepancy is to be reported back to the designer for instruction. This drawing is the property of VORBILD ARCHITECTURE LIMITED and may not be reproduced or disclosed to a third party in any form without written permission.	ARCHITECTURE:  www.vorbild.co.uk info@vorbild.co.uk	CONSTRUCTION: INSTALLATIONS: INSTALLATIONS:	SHEET TITLE: EXISTING SECTION B-B	DRAWING STATUS: FOR PLANNING	JOB NUMBER: 0736
						DRAWN BY: KK/MS	DRAWING No: A-(11)-011
						APPROVED: MS	SCALE: DATE: Rev. No.: 1:100 18.11.2016



01 EXISTING FRONT ELEVATION
A-(12)-010 1:25@ A1, 1:100 @ A3



02 EXISTING REAR ELEVATION
A-(12)-010 1:25@ A1, 1:100 @ A3

 

PROJECT NAME: 0736	CLIENT/PROJECT: Hala and Christian	NOTES: All dimensions in millimetres. All dimensions and levels are to be checked on site by the main contractor prior to commencing excavation works. Any discrepancy is to be reported back to the designer for instruction. This drawing is the property of VORBILD ARCHITECTURE LIMITED and may not be reproduced or disclosed to a third party in any form without written permission.	ARCHITECTURE:  www.vorbild.co.uk info@vorbild.co.uk	CONSTRUCTION: INSTALLATIONS: INSTALLATIONS:	SHEET TITLE: EXISTING ELEVATIONS	DRAWING STATUS: FOR PLANNING DRAWN BY: KK/MS APPROVED: MS	JOB NUMBER: 0736 DRAWING No: A-(12)-010 SCALE: 1:100 DATE: 18.11.2016 Rev. No.:
-----------------------	---------------------------------------	--	---	---	-------------------------------------	--	---