



**01** PROPOSED GROUND FLOOR PLAN - VERSION 4  
 A-(10)-010 (4) 1:25@ A1, 1:100 @ A3



**01** PROPOSED FIRST FLOOR PLAN - VERSION 4  
 A-(10)-010 (4) 1:25@ A1, 1:100 @ A3

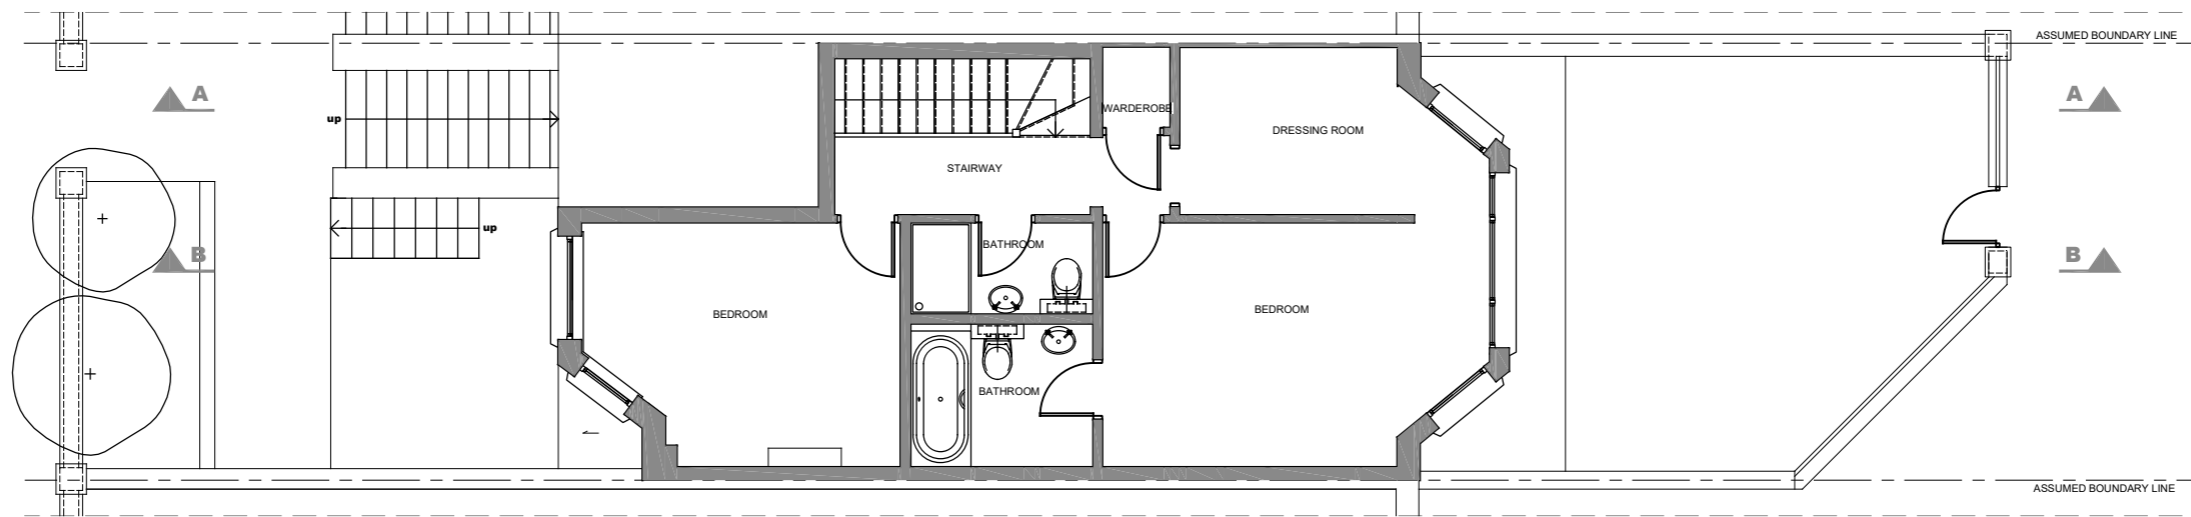

PROJECT NAME: 0736	CLIENT/PROJECT: Hala and Christian	NOTES: All dimensions in millimetres. All dimensions and levels are to be checked on site by the main contractor prior to commencing excavation works. Any discrepancy is to be reported back to the designer for instruction. This drawing is the property of VORBILD ARCHITECTURE LIMITED and may not be reproduced or disclosed to a third party in any form without written permission.	ARCHITECTURE:  www.vorbild.co.uk info@vorbild.co.uk	CONSTRUCTION: INSTALLATIONS: INSTALLATIONS:	SHEET TITLE: PROPOSED GROUND AND FIRST FLOOR PLAN	DRAWING STATUS: FOR PLANNING DRAWN BY: KK/MS APPROVED: MS	SIGNATURE: SIGNATURE: SIGNATURE:	JOB NUMBER: 0736 DRAWING No: A-(10)-010 (4) SCALE: 1:100 DATE: 19.11.2016 Rev. No.:
-----------------------	---------------------------------------	--	---	---	---	--	--	---

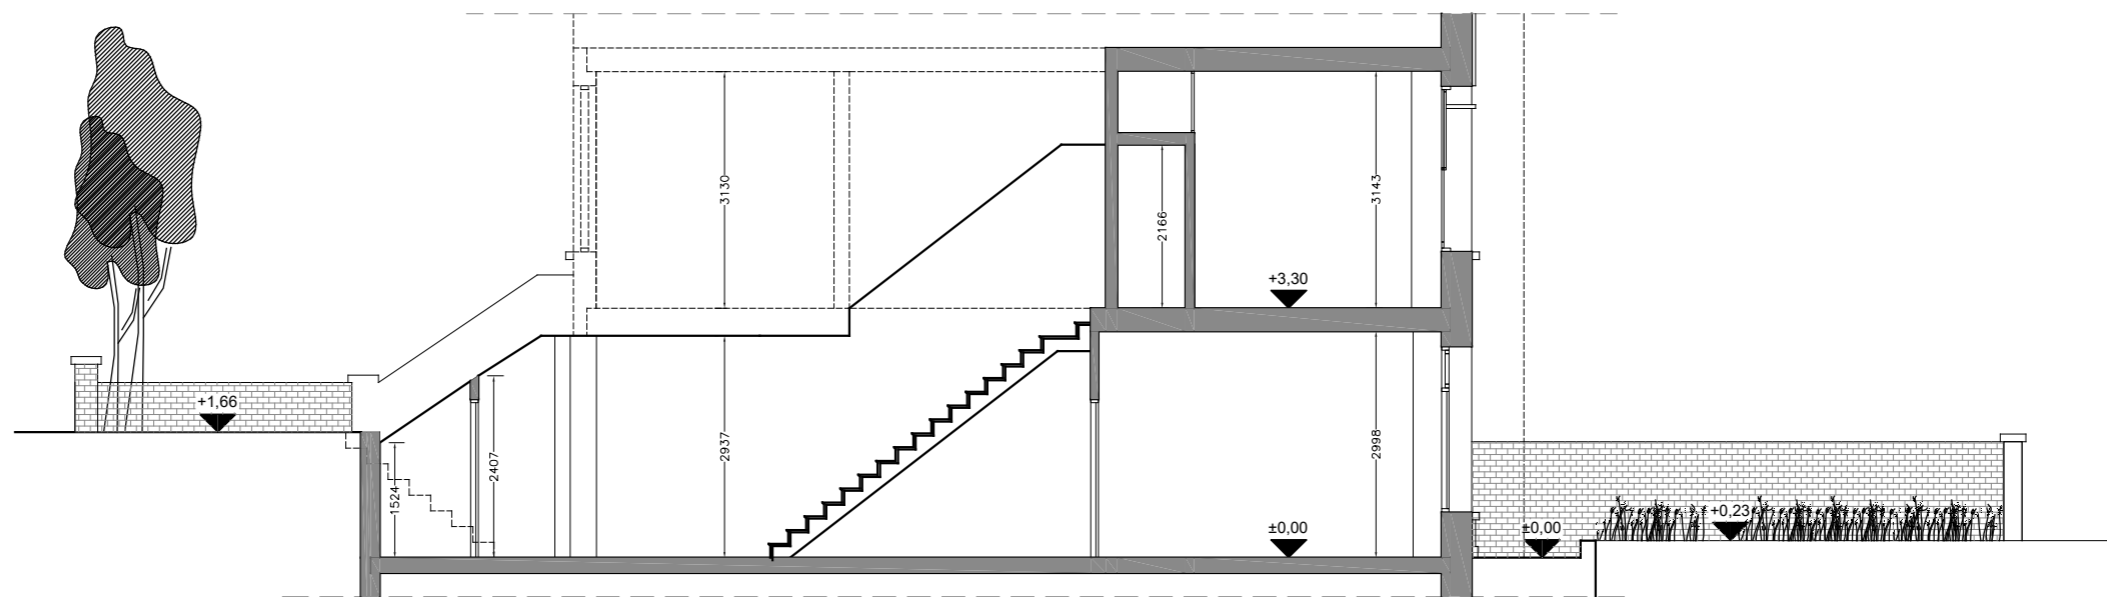

01  
A-(11)-010  
(4)


PROPOSED SECTION A-A - VERSION 4

1:25@ A1, 1:100 @ A3



SCALE BAR (METRES)

PROJECT NAME:  0736	CLIENT/PROJECT:  Hala and Christian	NOTES: All dimensions in millimetres. All dimensions and levels are to be checked on site by the main contractor prior to commencing excavation works. Any discrepancy is to be reported back to the designer for instruction. This drawing is the property of VORBILD ARCHITECTURE LIMITED and may not be reproduced or disclosed to a third party in any form without written permission	ARCHITECTURE:  www.vorbild.co.uk info@vorbild.co.uk	CONSTRUCTION:  INSTALLATIONS:  INSTALLATIONS:	SHEET TITLE:  PROPOSED SECTION A-A	DRAWING STATUS: FOR PLANNING	JOB NUMBER: 0736
						DRAWN BY: KK/MS	DRAWING No: A-(11)-010 (4)
						APPROVED: MS	SCALE: DATE: Rev. No.: 1:100 18.11.2016

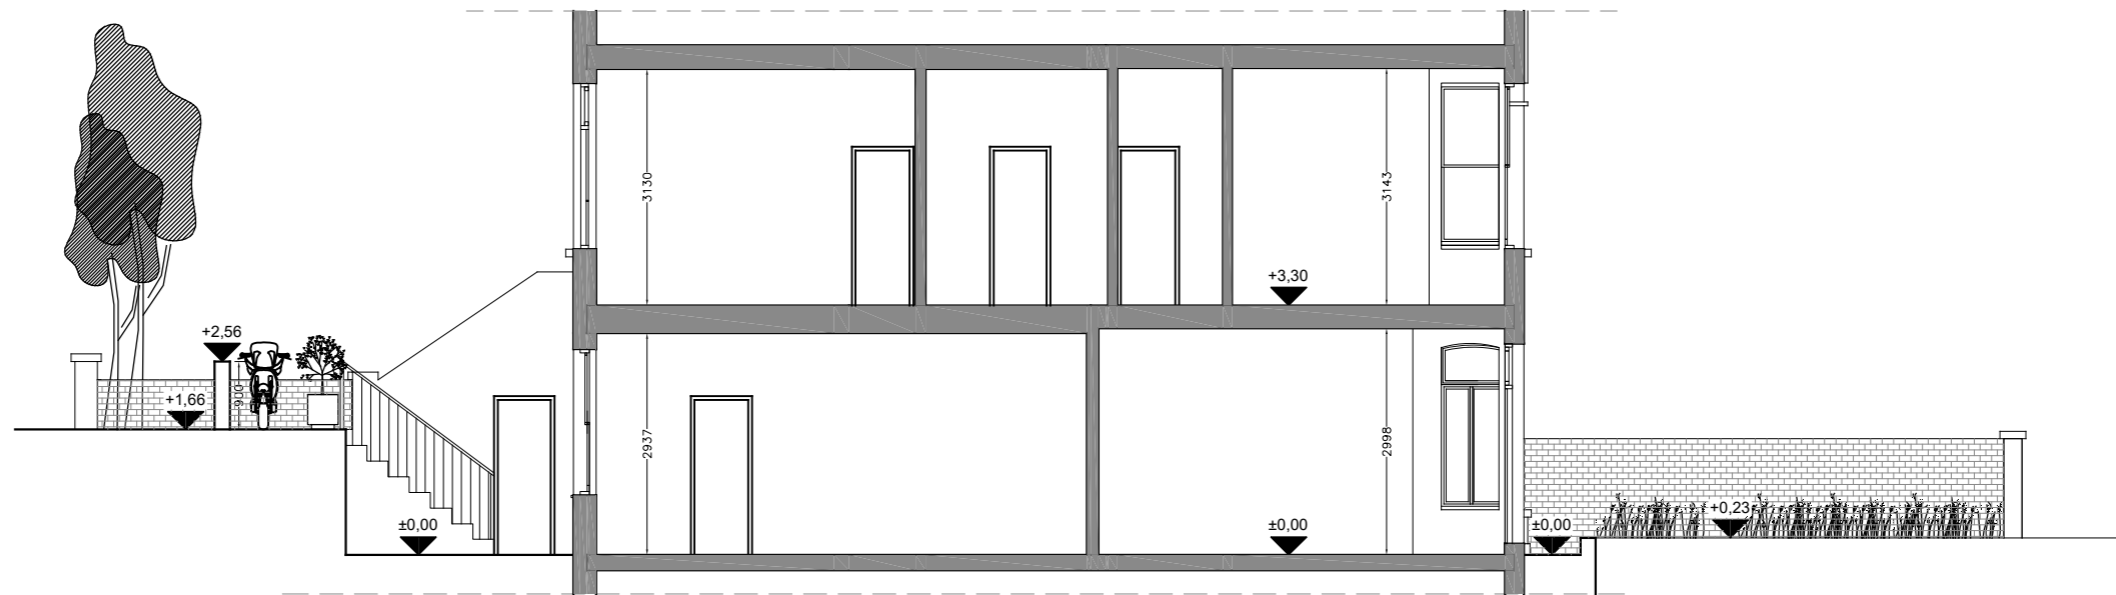

01  
A-(11)-011  
(4)

PROPOSED SECTION B-B - VERSION 4

1:25 @ A1, 1:100 @ A3



SCALE BAR (METRES)

PROJECT NAME:  0736	CLIENT/PROJECT:  Hala and Christian	NOTES: All dimensions in millimetres. All dimensions and levels are to be checked on site by the main contractor prior to commencing excavation works. Any discrepancy is to be reported back to the designer for instruction. This drawing is the property of VORBILD ARCHITECTURE LIMITED and may not be reproduced or disclosed to a third party in any form without written permission.	ARCHITECTURE:  www.vorbild.co.uk info@vorbild.co.uk	CONSTRUCTION:  INSTALLATIONS:  INSTALLATIONS:	SHEET TITLE:  PROPOSED SECTION B-B	DRAWING STATUS: FOR PLANNING	JOB NUMBER: 0736
						DRAWN BY: KK/MS	DRAWING No: A-(11)-011 (4)
						APPROVED: MS	SCALE: DATE: Rev. No.: 1:100 18.11.2016



**01** PROPOSED FRONT ELEVATION  
 A-(12)-010 (4)  
 1:25@ A1, 1:100 @ A3

**02** PROPOSED REAR ELEVATION  
 A-(12)-010 (4)  
 1:25@ A1, 1:100 @ A3



PROJECT NAME: <b>0736</b>	CLIENT/PROJECT: <b>Hala and Christian</b>	NOTES: All dimensions in millimetres. All dimensions and levels are to be checked on site by the main contractor prior to commencing excavation works. Any discrepancy is to be reported back to the designer for instruction. This drawing is the property of VORBILD ARCHITECTURE LIMITED and may not be reproduced or disclosed to a third party in any form without written permission.	ARCHITECTURE:  www.vorbild.co.uk info@vorbild.co.uk	CONSTRUCTION: INSTALLATIONS: INSTALLATIONS:	SHEET TITLE: <b>PROPOSED ELEVATIONS</b>	DRAWING STATUS: <b>FOR PLANNING</b>	JOB NUMBER: <b>0736</b>
						DRAWN BY: <b>KK/MS</b>	DRAWING No: <b>A-(12)-010 (4)</b>
						APPROVED: <b>MS</b>	SCALE: DATE: Rev. No.: <b>1:100 18.11.2016</b>