


Site Plan (scale 1:200 @ A3)

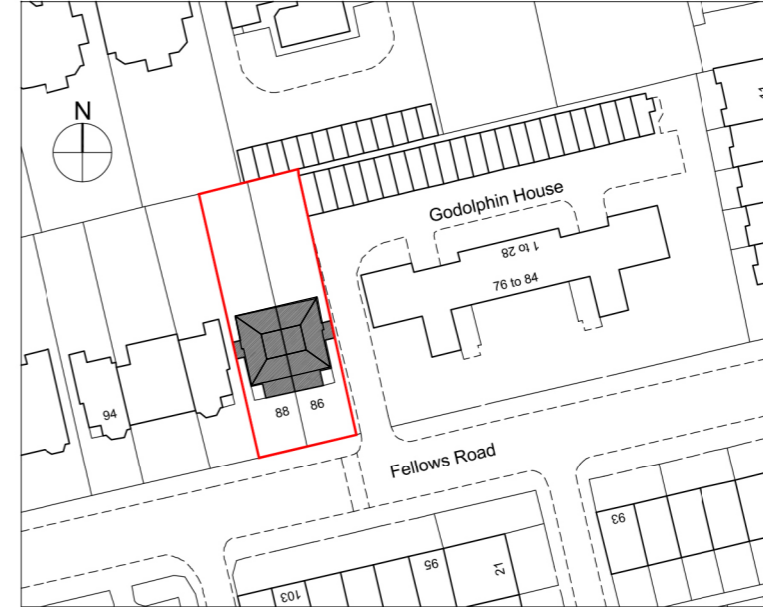

Site Location Plan (scale 1:1250 @ A3)

0 6m
1:200 @ A3

Rev	Date	Revision	
A	13/01/17	Existing tree added	
Partner	Drawn	Date	
CW	JLR	Dec 2015	

Scale
1:200 @ A3 1:1250 @ A3

Project
86 Fellows Road

Title
Site Plan &
Site Location Plan

Drawing No
15160-OA-B1-002-P-00

Status	Revision
PRELIMINARY	A



OXFORDARCHITECTS
Bagley Croft, Hinksey Hill, Oxford, OX1 5BS
T 01865 329100 F 01865 326822 W oxford-architects.com