




Front Elevation

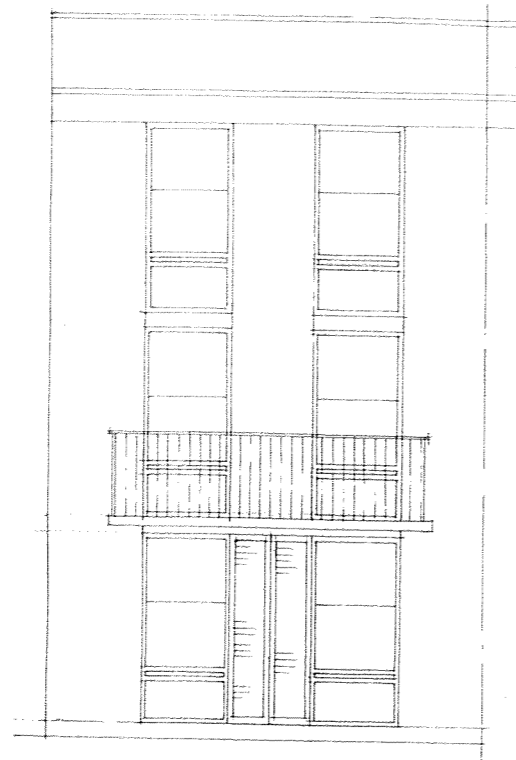

Rear Elevation

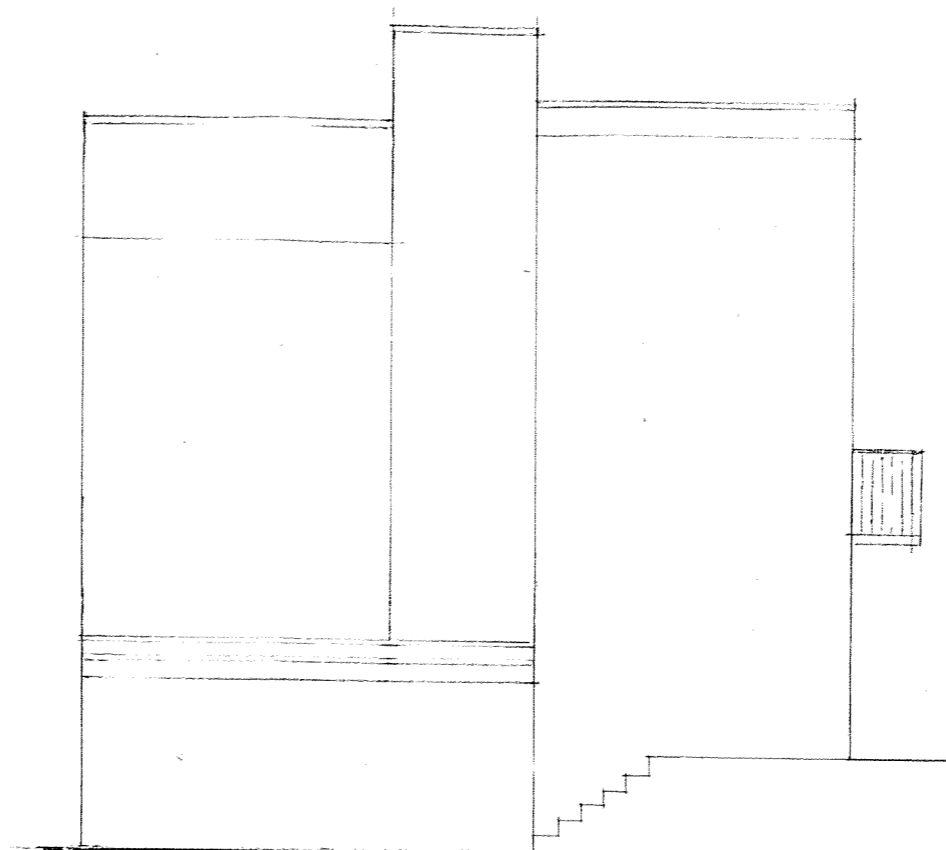

Side Elevation

 david silverman architectural consultant 70 woodland drive, watford, herts wd17 3bz mobile: 07941 306 146	
SITE 49 Quickswood London NW3 3SA	
CLIENT	
DETAIL Existing	
DATE	DRAWING NUMBER
SCALE 1:100	16/910/1
DRAWN BY	

