


KEY PLAN
NOTE:
ALL INFORMATION SHOWN ON THIS DRAWINGS IS SUBJECT TO DESIGN DEVELOPMENT

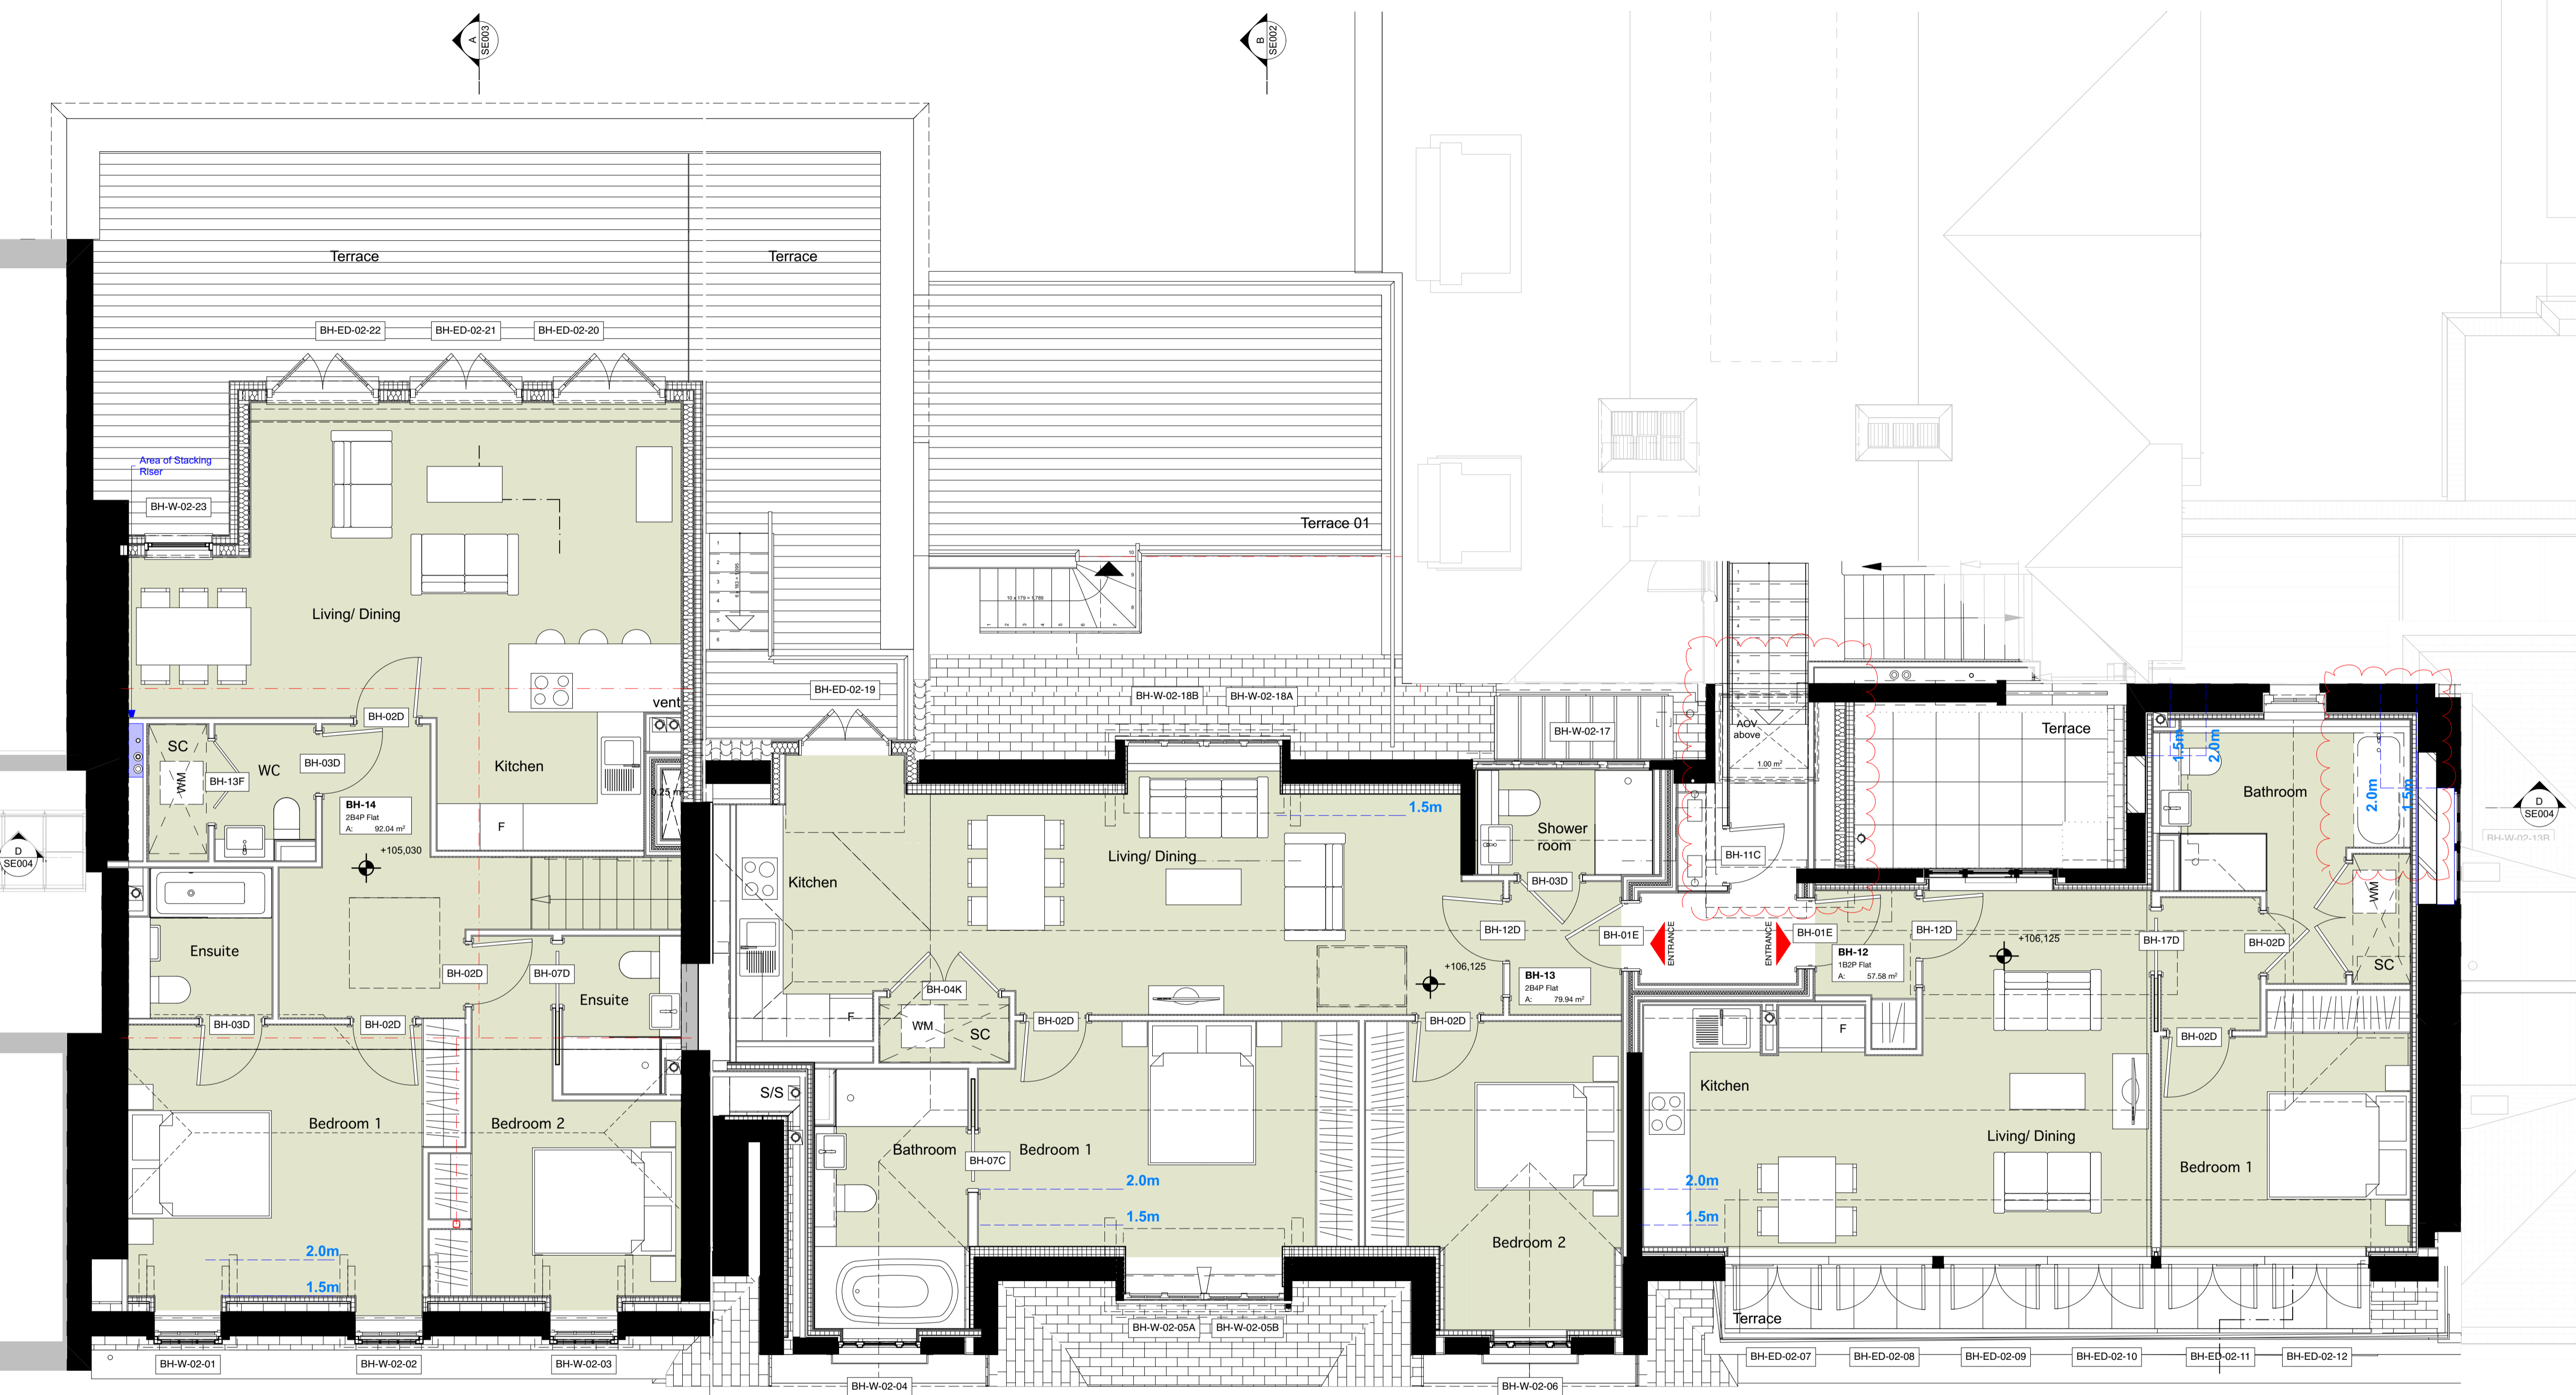

Floor plan cut plane
@ 1.5m from FFL

Floor plan cut plane
@ 1.2m from FFL

FOR TENDER

REVISION	DRN	CHKD	DATE
P2	FC	TW	11/12/2015
P3	FC	TW	18/03/2016
R4	K/C	TW	01/04/2016
T1	K/C	TW	23/05/2016
T2	K/C/GC	TW	02/08/2016
			21/11/2016



PROJECT
KIDDERPORE AVENUE

DRAWING
Bay House
Level 02 Proposed GA Plan

SCALE 1:50 @ A1 DATE
November 2016

DRAWING No. 15 230
9000-DRG-03BH-02010
DRAWN BY FC
REV T2

A & Q PARTNERSHIP (LONDON) LTD
THE LUX BUILDING, 2-4 HOXTON SQUARE, LONDON N1 6 NU
Tel: 020 7613 2244 Fax: 020 7613 2642 Email: london@aqp.co.uk
ARCHITECTURE DESIGN MASTERPLANNING INTERIORS